



SIXTH FLOOR
SECTION BB
AS PROPOSED

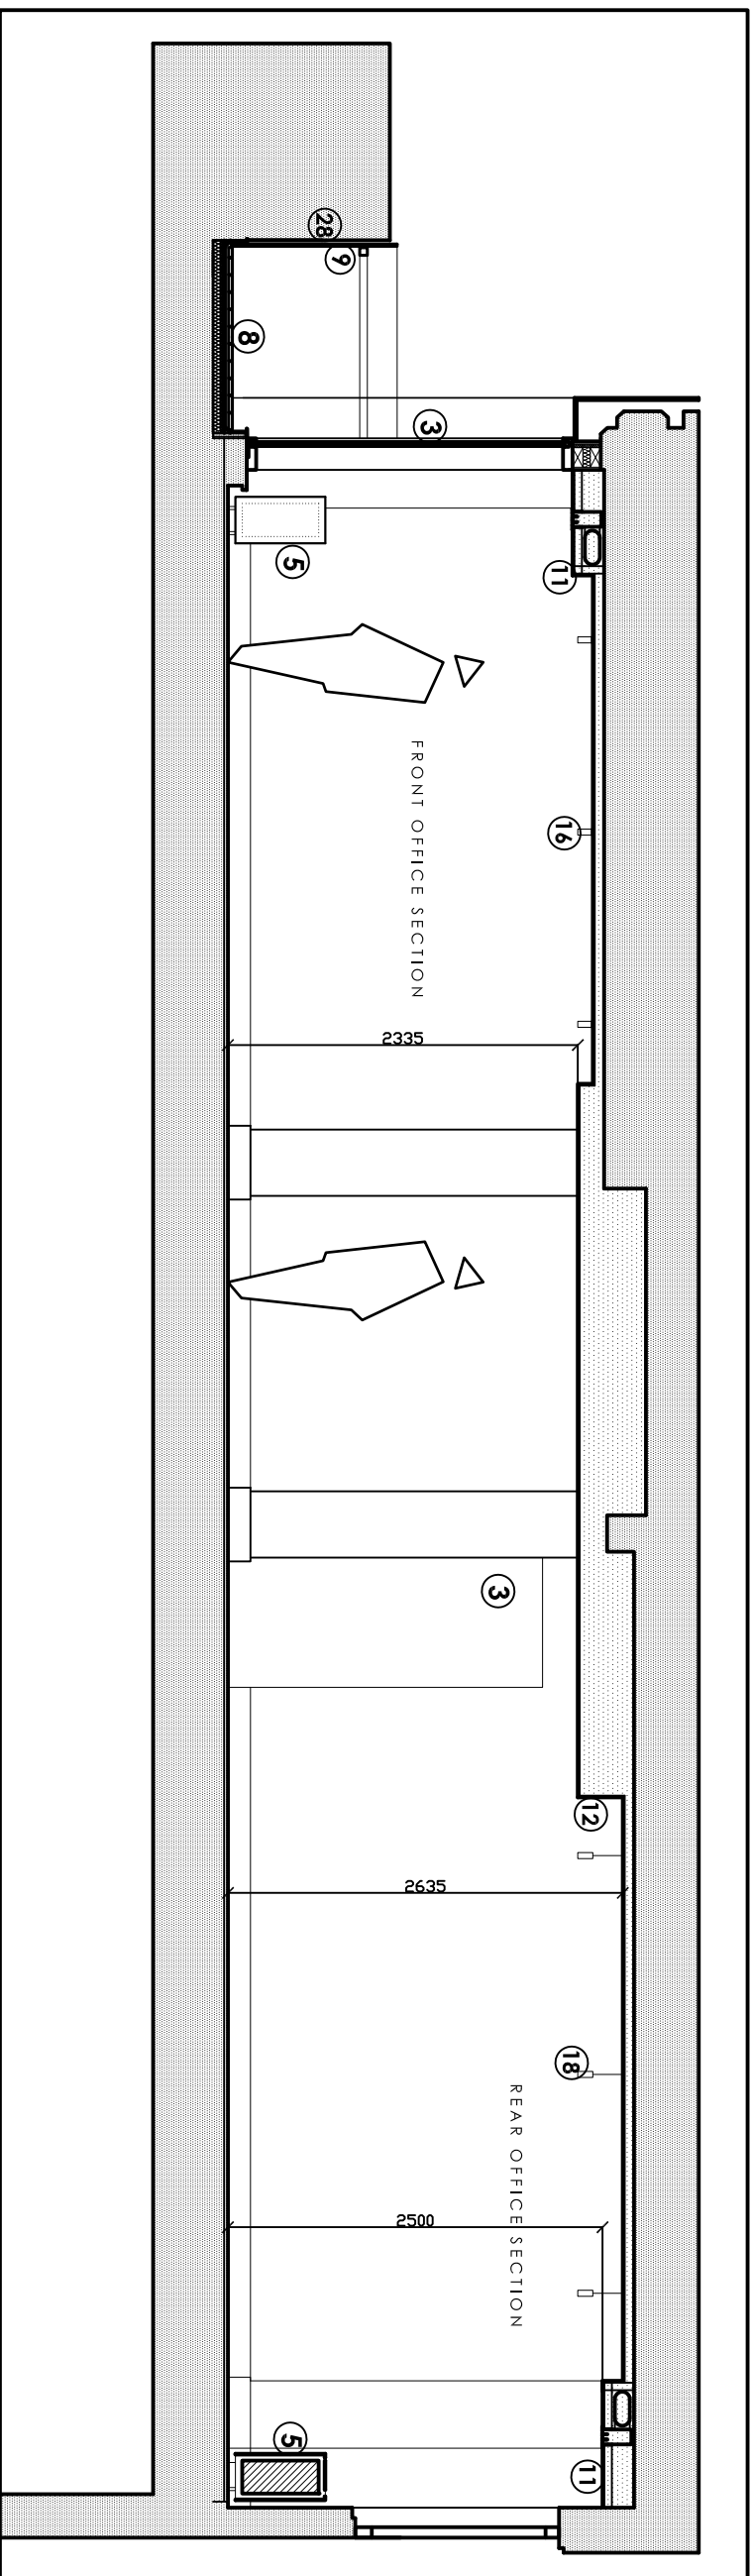

SIXTH FLOOR
SECTION DD
AS PROPOSED

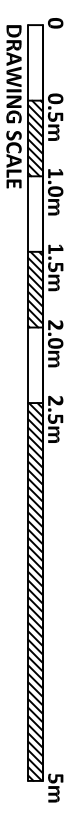

revisions	
#	description
1	PROVIDE
2	REVISION
3	REVISION
4	REVISION
5	REVISION
#	date
	details
	drawn

client	CANADA LIFE
project	OFFICE SPACE SIXTH FLOOR REFURBISHMENT / FIT-OUT
site	AREL HOUSE, 74A CHARLOTTE STREET, LONDON
drawing	SECTION BB SECTION DD
project	1349
drawing	222B
checked	BSM
status	TEND
scale	A3 50
drawn	ES

burogloo

architecture, design consultancy, project delivery
40a wicker way | hertfordshire | SG13 1UE | contact@burogloo.com