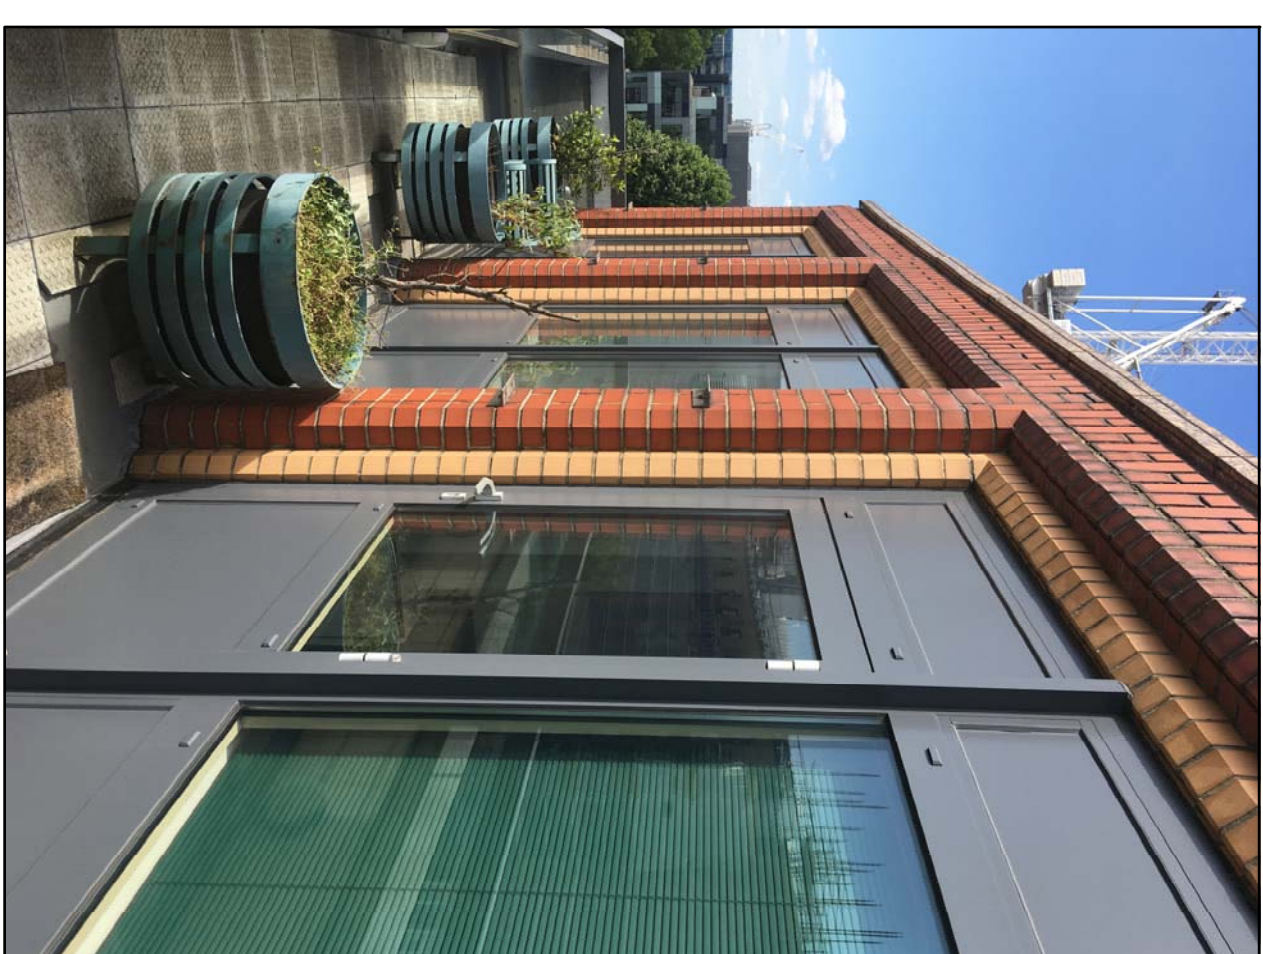
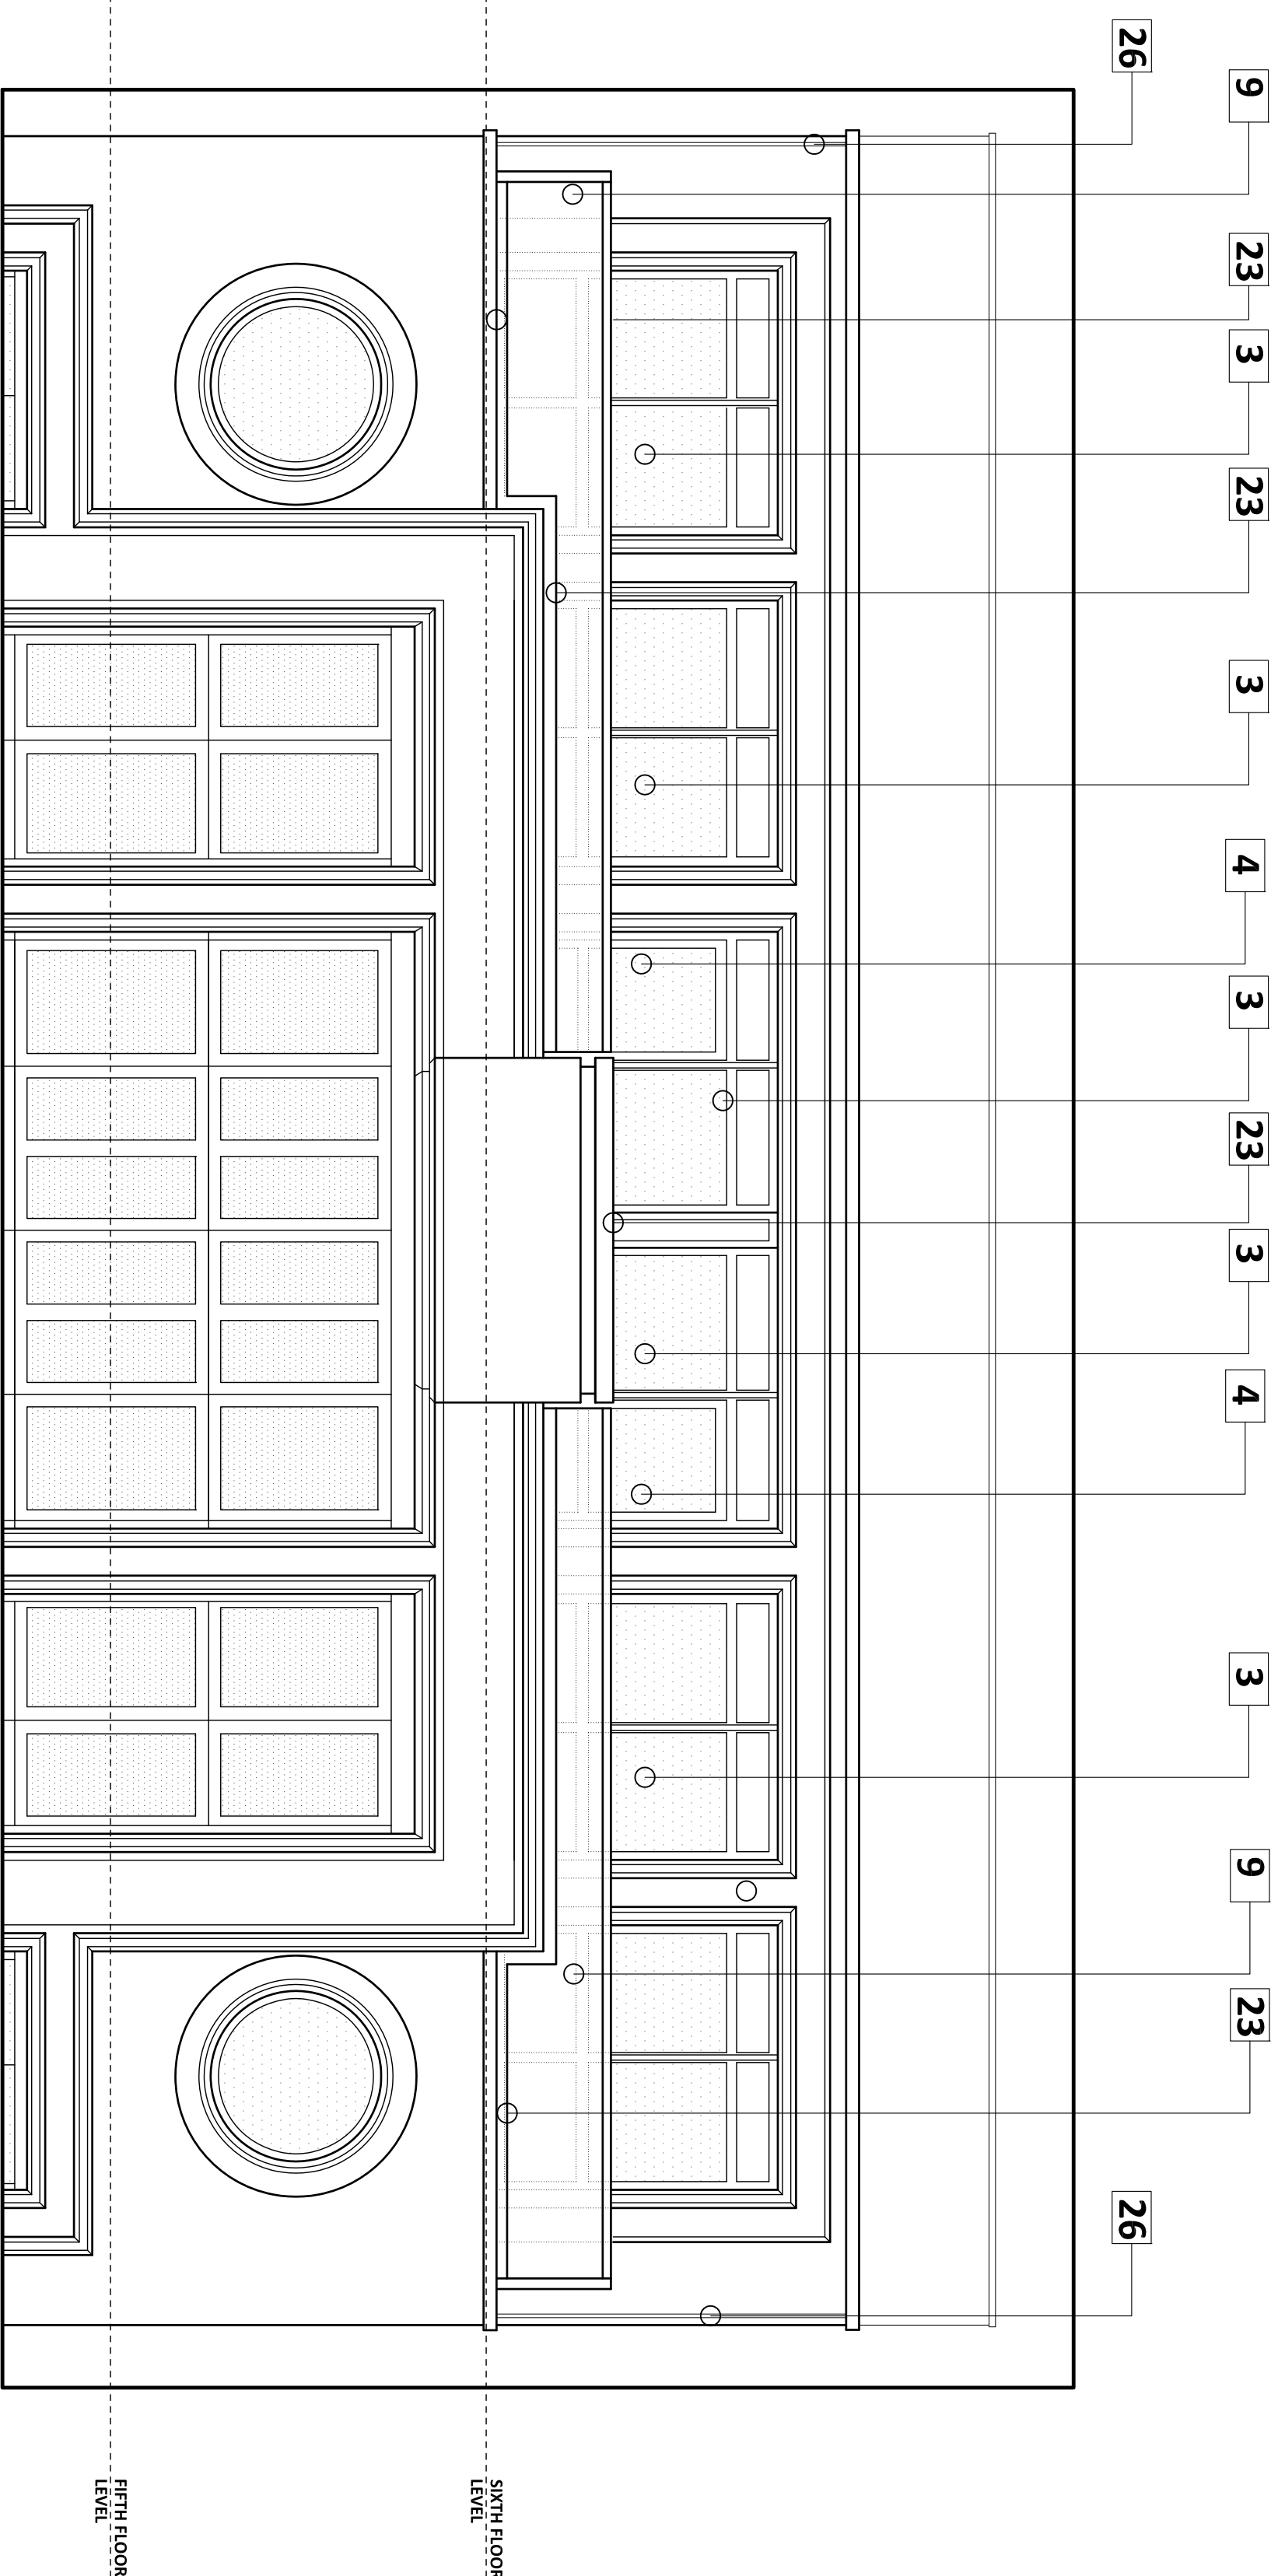

notes

do not read from drawing; use figured dimensions; only, all dimensions to be checked on site prior to construction; this drawing is to be read in conjunction with other professional's drawings; this drawing is to be read for architectural content only; all discrepancies to be reported to burgool; this drawing remains the corporate property of burgool ltd at all times; no copies to be made without express permission;



PHOTOS SIXTH FLOOR AS EXISTING

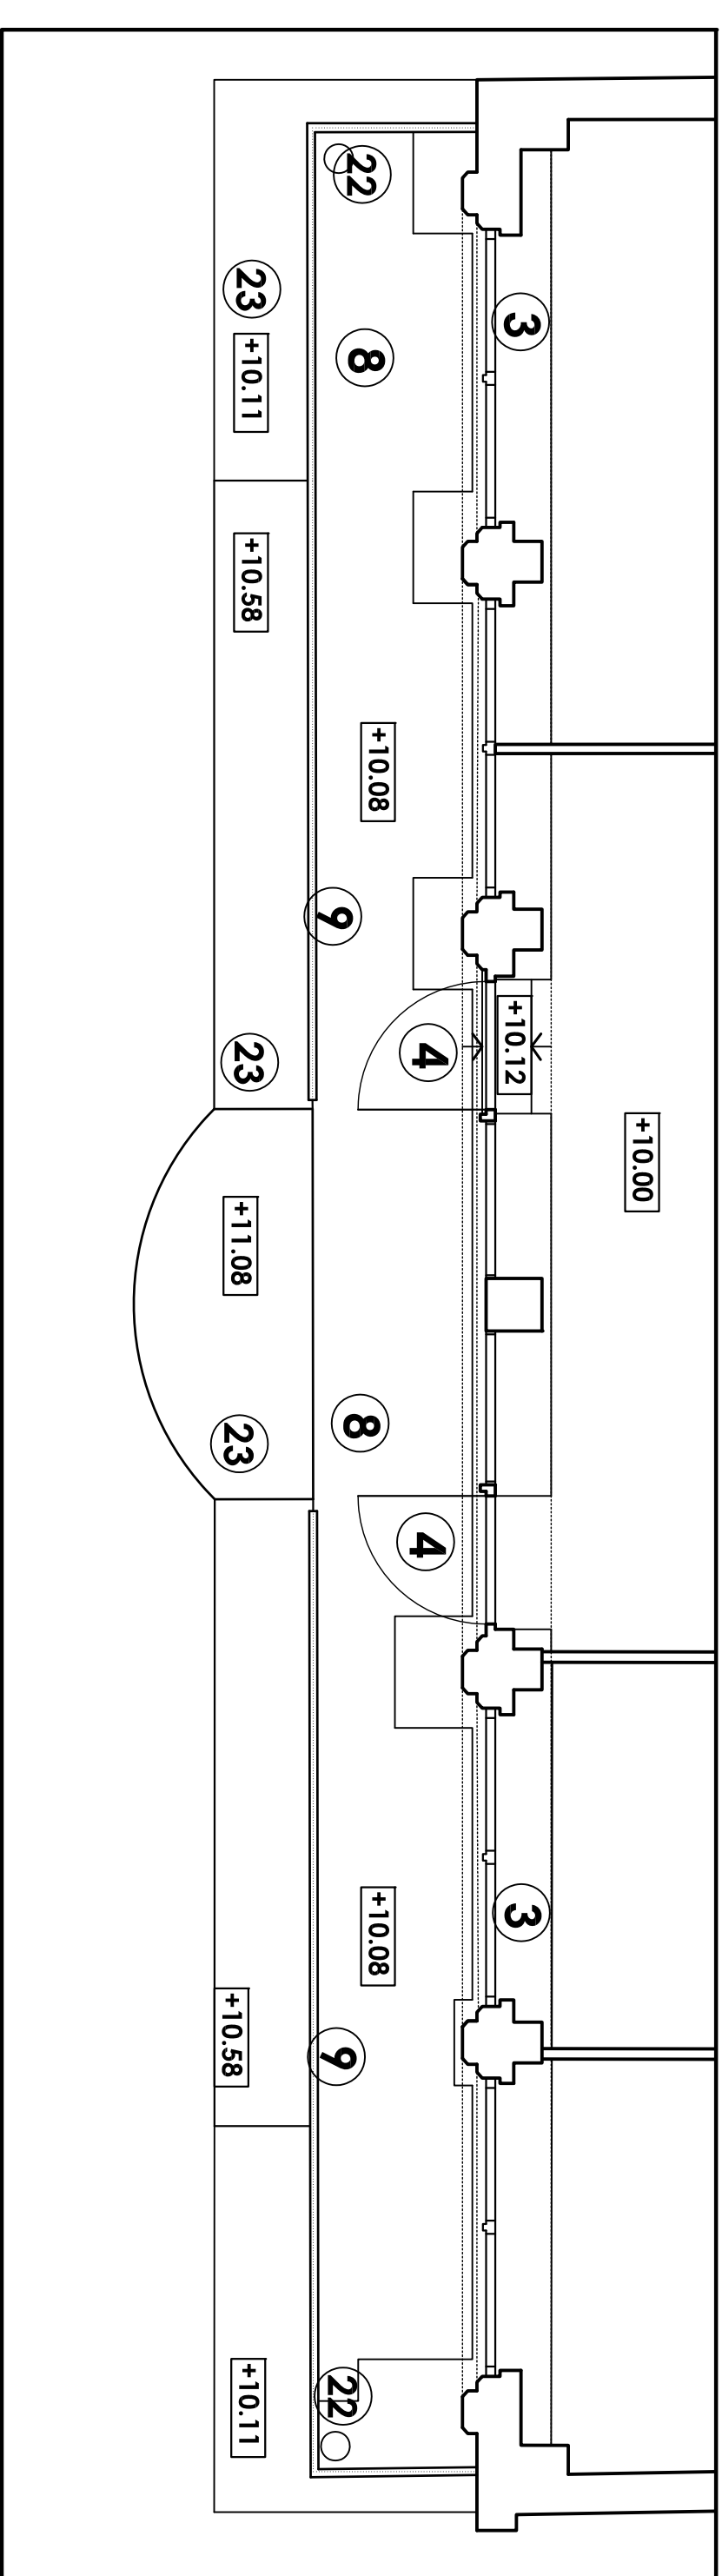
FRONT ELEVATION
[TO CHARLOTTE STREET]
FIFTH AND SIXTH FLOORS ONLY
AS EXISTING



PLAN DETAIL

SIXTH FLOOR

AS EXISTING



DRAWING SCALE

burgloo

architecture_design_consultancy_project_delivery
40a wilbury way | hitchin | herts/sd1 1 5G5 1UE | admin@durgo.co.uk

drawn		project		site		project		client		revisions	
ES		1349		FRONT ELEVATION DETAILING AS EXISTING		ARIEL HOUSE, 74A CHARLOTTE STREET, LONDON		CANADA LIFE		#	
checked		drawing								date	
BSM		231C								details	
scale		status								drawn	
A1 50		TEND									