


Proposed location of Portakabin Buildings.

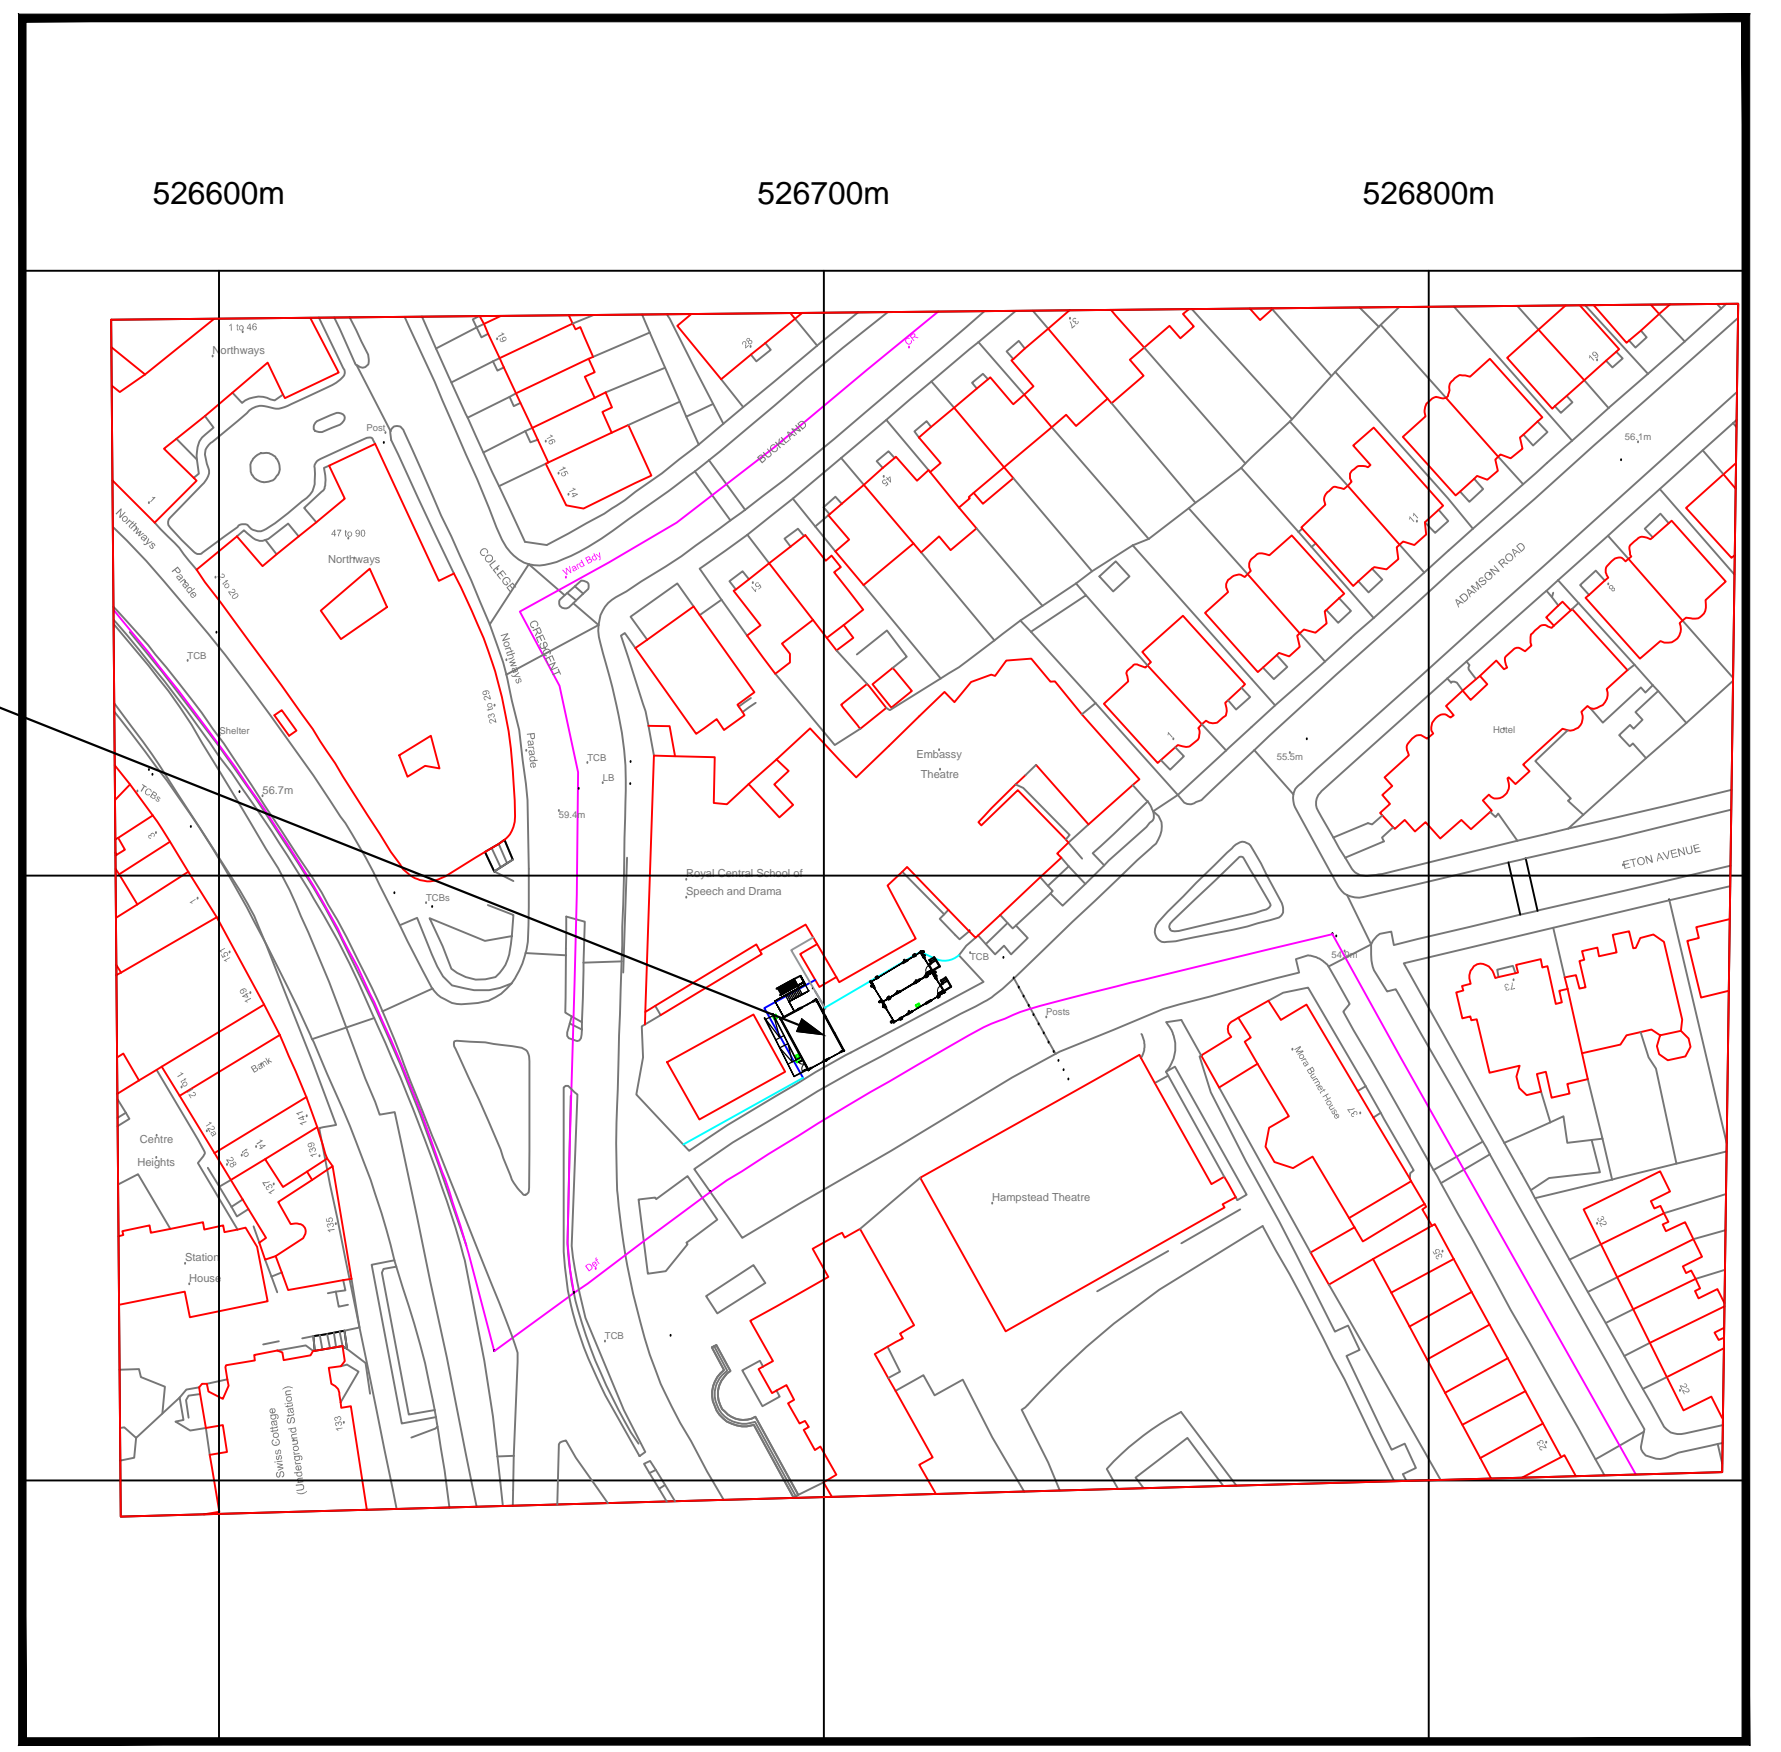

© Crown Copyright 2006
 Reproduction in whole or in part is prohibited
 without the prior permission of Ordnance Survey.

LOCATION PLAN
 scale 1:1250

© Portakabin Limited 2000
 This drawing is the property of Portakabin Limited.
 It must not be copied or reproduced or divulged
 to anyone without written permission.

BLOCK PLAN
 scale 1:200

Portakabin	Total Solutions
Proposed Temporary Portakabin buildings for ROYAL CENTRAL SCHOOL OF SPEECH AND DRAMA <i>at Eton Avenue London, NW3 3HY</i>	
Date: 4th November 2016	
Scale : 1:200 & 1:1250	
Drawing Number	TSSD220135476