

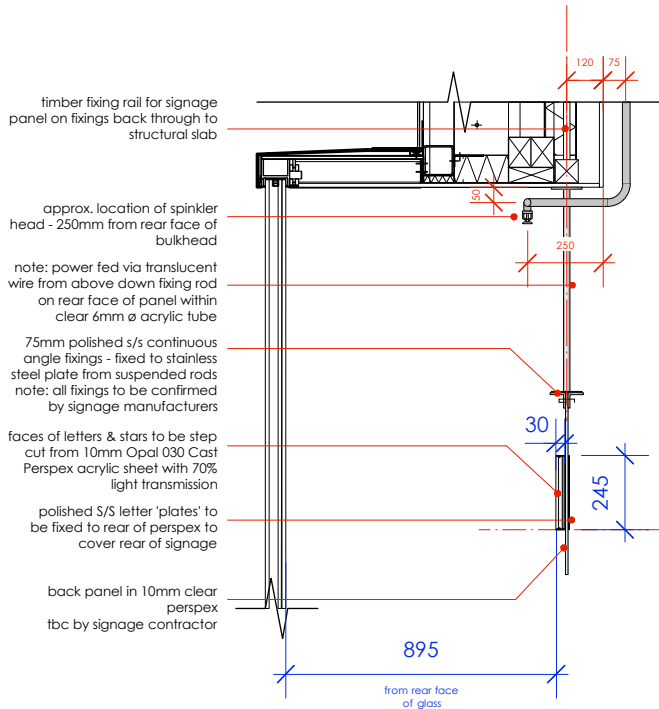



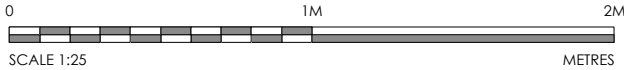


SECTION BB
scale 1:25

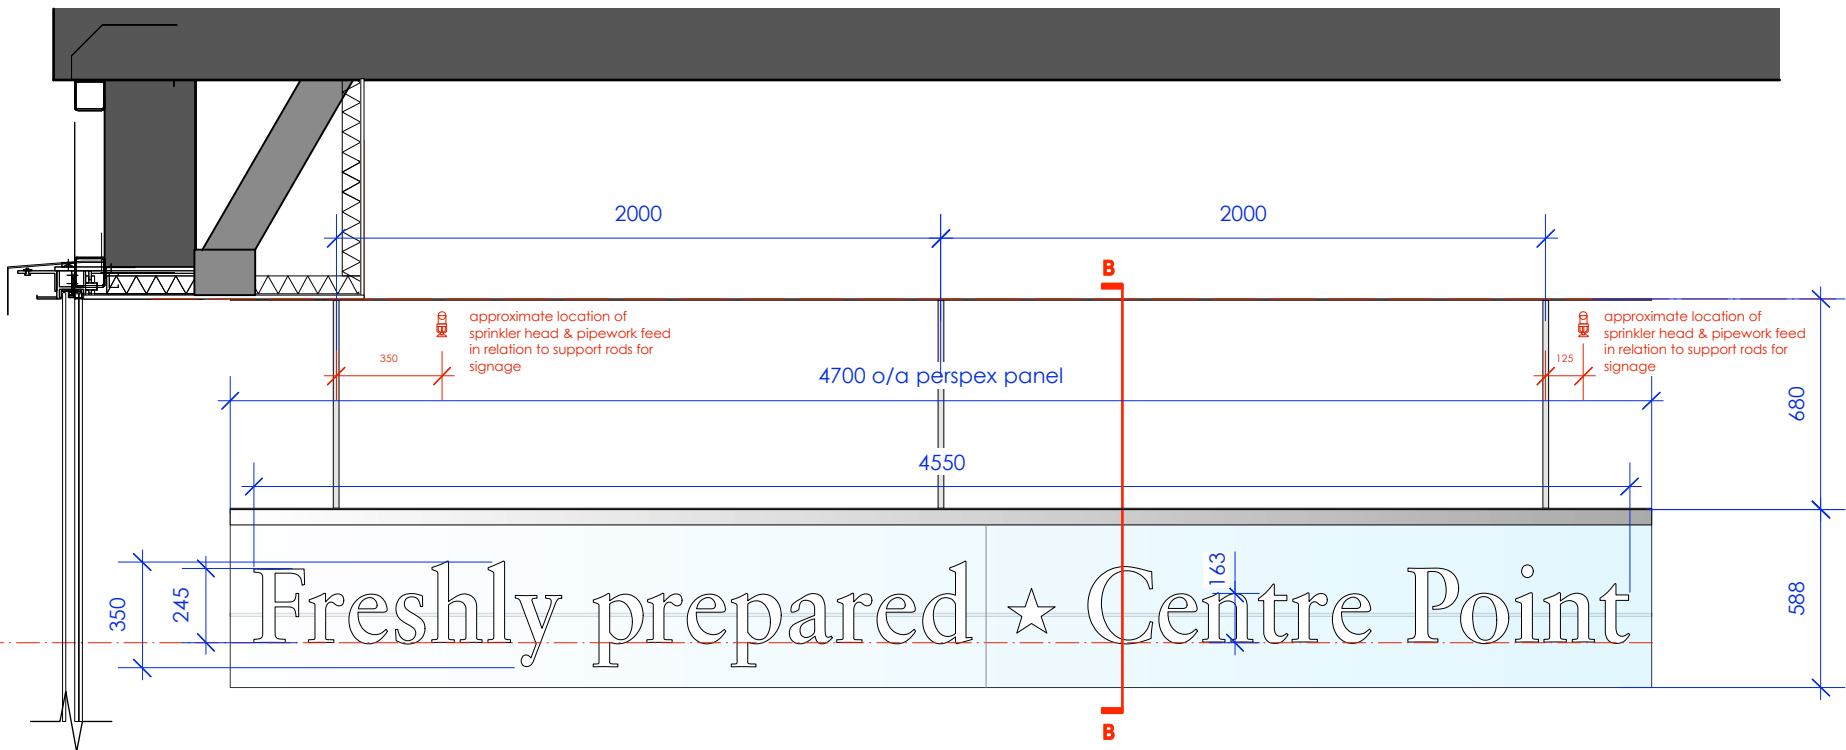

SIGN A
1no. INTERNALLY ILLUMINATED SIGN ON PERSPEX PANEL
scale 1:25
note: illuminance levels not to exceed 550 cd / m2

all signage and fixing details are subject to specialist signage contractors details

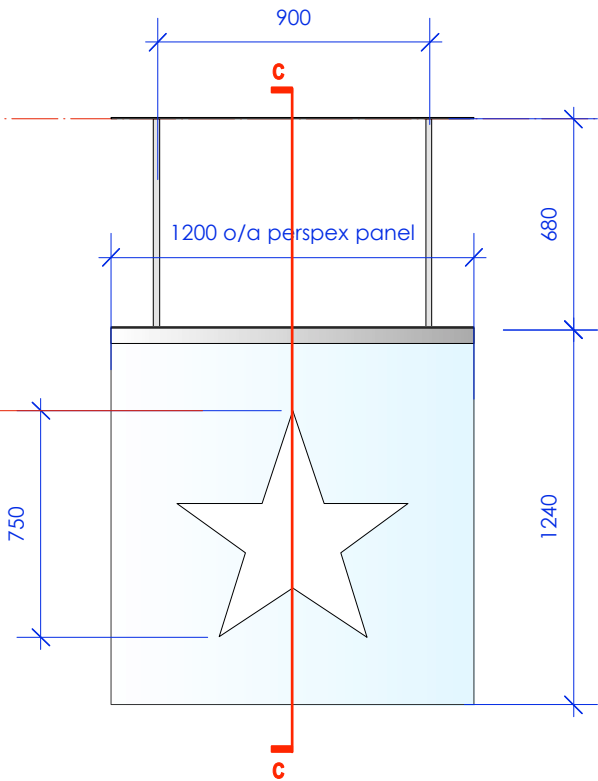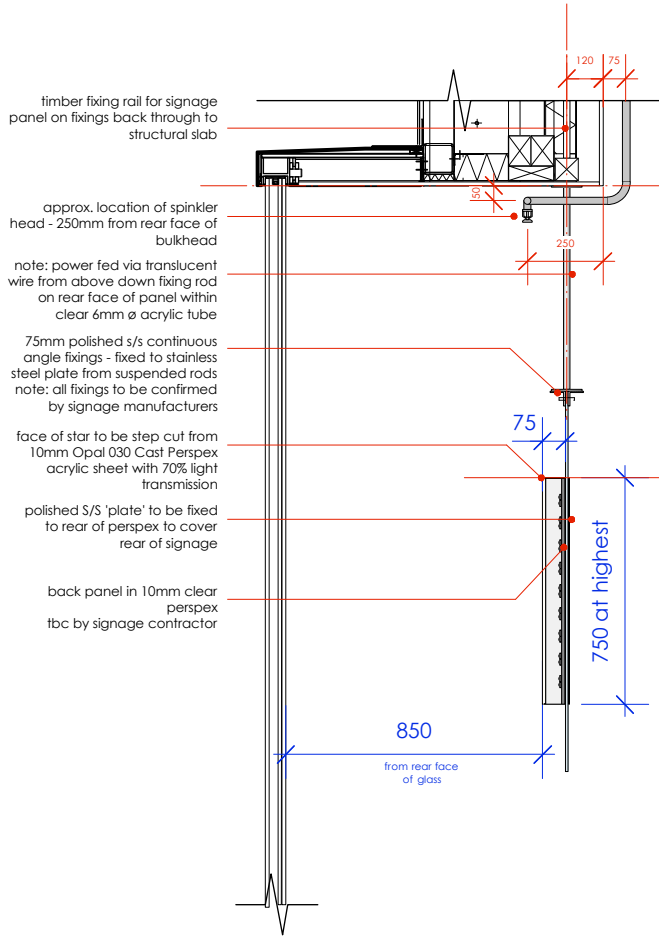

SIGN B
1no. INTERNALLY ILLUMINATED SIGN ON PERSPEX PANEL
scale 1:25
note: illuminance levels not to exceed 550 cd / m2

Rev.	Date:	By:	Description:
A	15.03.18	LW	content of text on secondary signage tbc by Pret Creative
B	27.03.18	LW	primary signage wording revised to * PRET * secondary signage text content & style revised
C	23.04.18	LW	primary signage wording revised to * PRET A MANGER *
D	01.05.18	LW	secondary signage wording revised to 'Freshly Prepared * Centre Point'
E	18.06.18	LW	number of signs behind shopfront glazing reduced to 1no only as shown fixing detail revised
F	27.06.18	LW	sign B (star over Eamshaw Street entrance) added, fixing detail revised

PROJECT		
★ PRET A MANGER ★		
LOCATION		
Units R06 & R08, Centre Point House St Giles Square, London, WC2H 8LW		
TITLE		
DETAILED SIGNAGE 01		
DRAWING No.		
1535-PRET-03.1		
REVISION	DATE DRAWN	SCALE @ A3
F	09.03.18	1:25
All dimensions to be confirmed on site by Contractor. Structural works to be confirmed by Structural Engineer. All elements to comply with statutory requirements.		
Copyright One Red Wall Ltd Claremont House, 22-24 Claremont Rd, Surbiton, Surrey, KT6 4QU. tel. 020 83993237 www.oneredwall.com		
oneredwall		