


Units R06 and R08
 Centre Point
 101-103 New Oxford Road and 5-24 St Giles Road, London, WC1A 1DD
 Location Plan

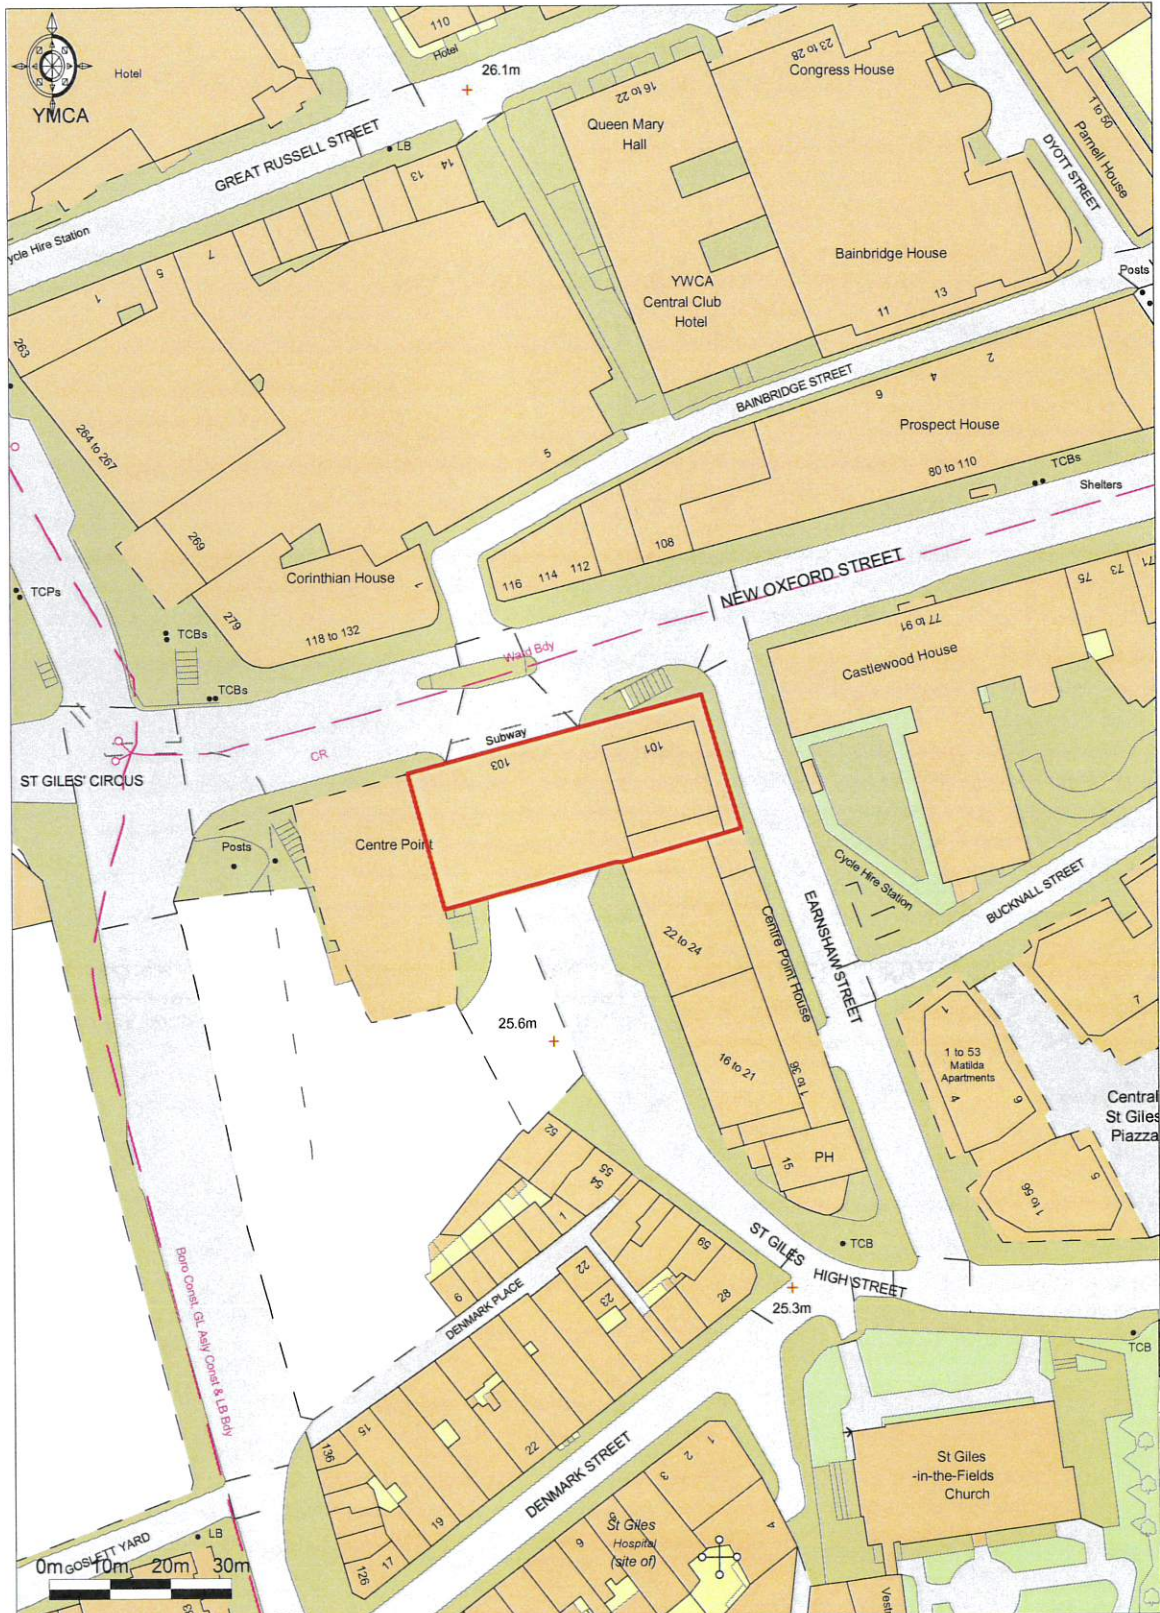

Ordnance Survey © Crown Copyright 2017. All rights reserved.
 Licence number 100022432. Plotted Scale - 1:1250