


Proposed South Elevation

Proposed West Elevation

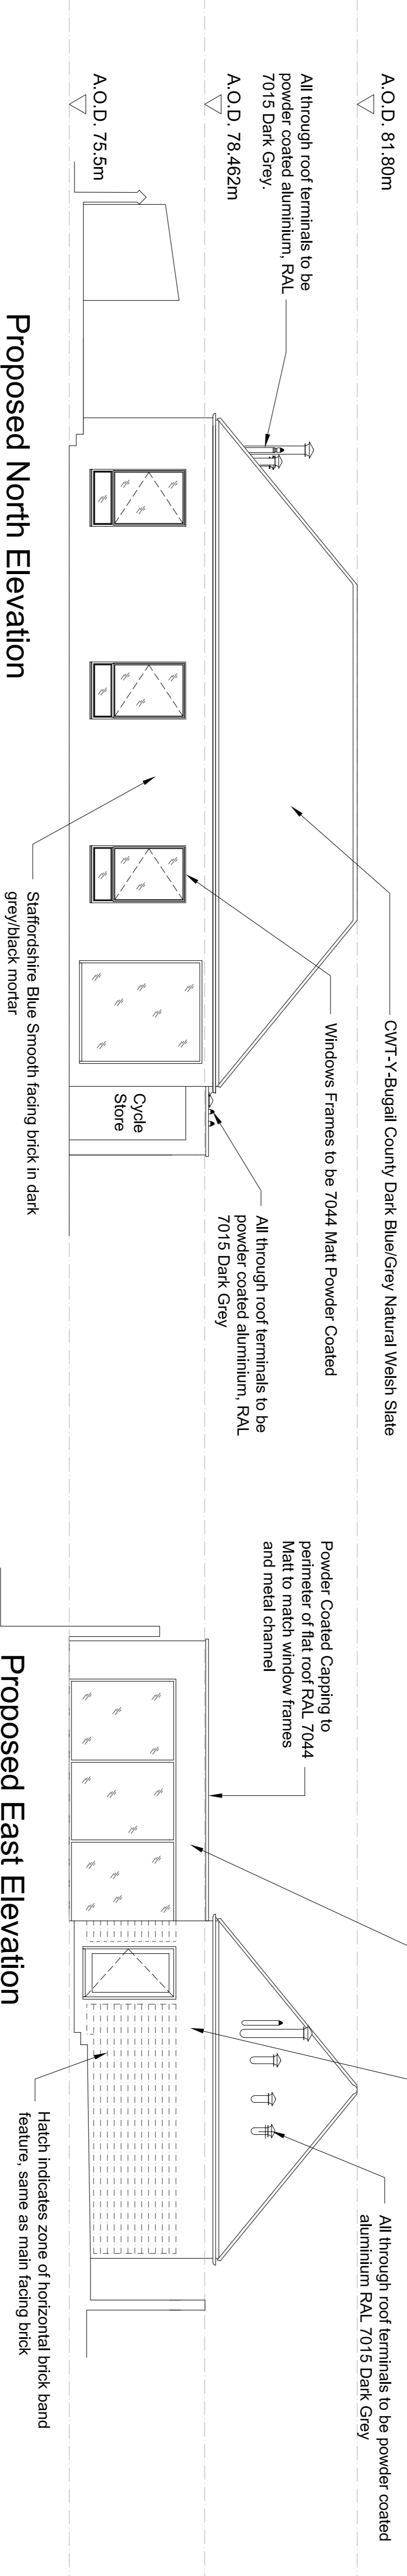

Proposed North Elevation

Proposed East Elevation

