


NO DETAILS FOR WINDOWS AS SHUTTERS WERE DOWN

Projecting Sign Section Detail nts

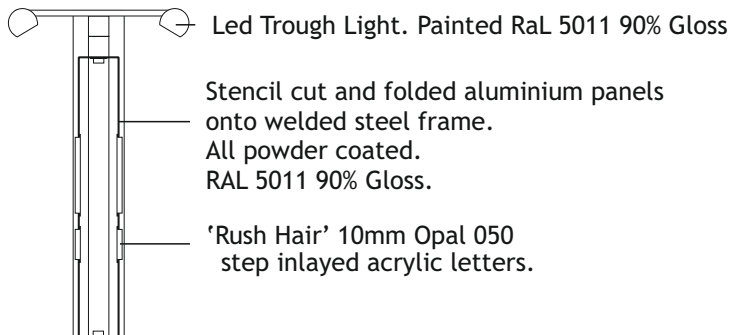

Internal Signs nts




1 set of mirror acrylic letters applied to counter front.




1no WC acrylic sign.
200 x 140mm
on mirror barrel mounts.
GRAPHIC TYPE TBC

Fascia Sign Section Detail Nts

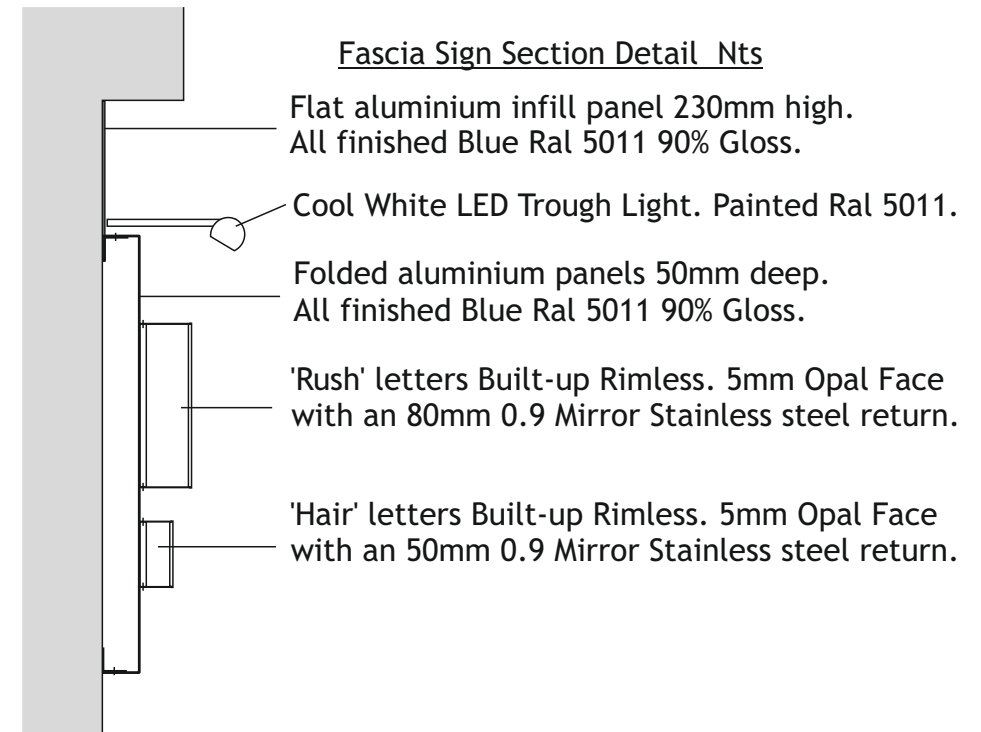

MOOD Signs

Mood Signs Ltd, Unit 1 Windsor Business Units,
Wealden Business Park, Crowborough, East Sussex
TN6 2GB
01892 669 668
sales@moodsigns.co.uk

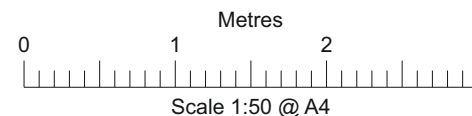

CLIENT: Rush Hair			DESCRIPTION: Kentish Town				
STATUS: C	JOB No: 4189	REV: B	SCALE: nts	PAGE SIZE: A4	PAGE No: 1 of 1		
ISSUE DATE: 27/04/2018		DRAWN BY: R.M		CLIENT APPROVAL SIG:		APPROVAL DATE:	
REVISIONS: Reduced Projector Sign Size, Externally Illuminated							

Disclaimer - This document is the property of Mood Signs Ltd. The information in this document is given in confidence and cannot be used without the written consent of Mood Signs Ltd