



1 CAFE DOOR ELEVATION
SCALE 1:20

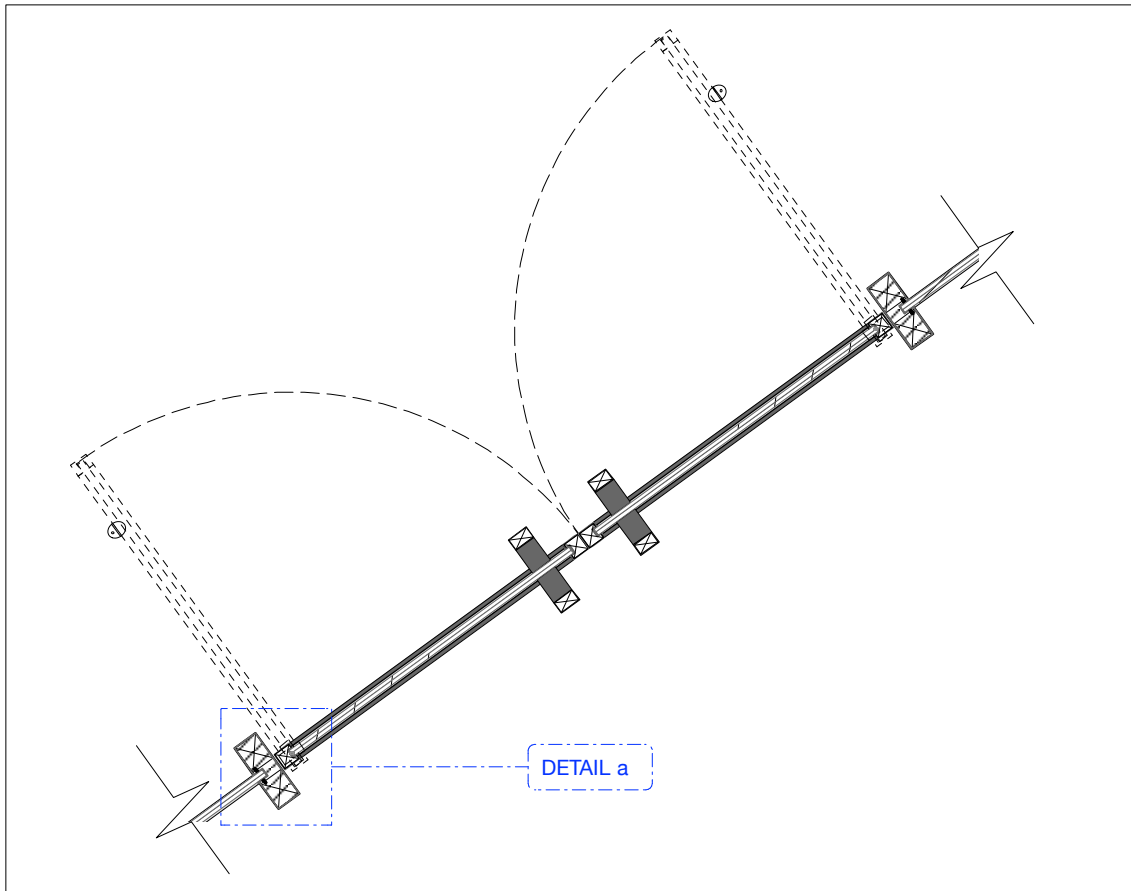

2 CAFE DOOR PLAN
SCALE 1:20

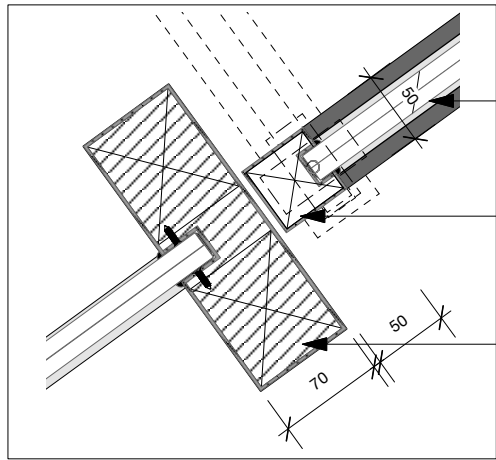

3 DETAIL a
SCALE 1:5

20mm THICK TOUGHENED
LAMINATED LOW IRON GLAZING.

50 x 50mm SPRAY FINISHED METAL
DOOR FRAME. COLOUR TO MATCH
RAL 9005 JET BLACK. SATIN FINISH.
DOORS TO HAVE 180° DOUBLE
SWING RECESSED PATCH FITTING.

200 x 70mm SPRAY FINISHED
METAL GLAZING FRAMEWORK.
COLOUR TO MATCH RAL 9005 JET
BLACK.

PLEASE NOTE:
-DO NOT SCALE DRAWING.
-CONTRACTOR TO CHECK ALL DIMENSIONS FROM
DRAWINGS TO SITE AND NOTIFY THE ARCHITECT OF
ANY DISCREPANCIES PRIOR TO FABRICATION TO ALLOW
FOR MODIFICATIONS.
-DISCREPANCIES NOT BROUGHT TO THE ATTENTION OF
THE ARCHITECT WILL BE THE RESPONSIBILITY OF THE
RELEVANT CONTRACTOR.
-THIS DRAWING SHOULD BE READ IN CONJUNCTION
WITH ALL SPECIFICATIONS AND ALL RELEVANT DESIGN,
ENGINEERS AND SPECIALIST DRAWINGS.
-THE CONTRACTOR MUST ADVISE ON ALL DETAILS TO
ENSURE STABILITY AND STRENGTH OF CONSTRUCTION
ALL MATERIALS TO BE MATCHED AND BALANCED AS
APPROPRIATE.
-THE WORKS DESCRIBED AND SPECIFIED ON THIS
DRAWING AND ASSOCIATED DRAWINGS SHALL BE
UNDERTAKEN IN ACCORDANCE WITH CURRENT HEALTH
AND SAFETY PLAN PREPARED BY THE PLANNING
SUPERVISOR FOR THE PROJECT.

NOTES:
ALL HEIGHTS OF FAÇADE GLAZING AND DOORS
DETERMINED BY HEIGHT OF INTERNAL BULK-HEAD
DURING STRIP-OUT WORKS.
A FULL SURVEY OF EXISTING FAÇADE TO BE CARRIED
OUT BY CONTRACTOR PRIOR TO ANY MANUFACTURING
OF NEW FAÇADE.

/ 20.06.2018 FOR APPROVAL

REVISION: DATE: DESCRIPTION:

LINE		
JOB NAME:	MADE STUDIO LONDON	
SITE ADDRESS:	100 CHARING CROSS ROAD LONDON WC2	
DRAWING:	PROPOSED FAÇADE	
DWG NO:	C-404	JOB NO: 002 ISSUE NO: /
STATUS:	FOR APPROVAL	
SCALE:	VARIOUS	DATE: 20.06.2018
DRAWN BY:	OF	CHECKED BY: DW
© LINE INTERIOR ARCHITECTURE		