






Copyright in design and this drawing is the property of Resi.

Reproduction in whole or in part is forbidden without written sanction of Resi.

All dimensions to be cross-checked on site prior to completing a Building Regulations package, structural engineering, the party wall process and construction.

Print to scale (as actual size)

NOTES

- KEYS
-  Boundary Line
  -  Proposed walls
  -  Existing walls
  -  Existing removed
  -  Rooflight




JOB TITLE  
**PROPOSED GROUND FLOOR  
 REAR BAY WINDOW ALTERATION  
 AND ALL ASSOCIATED WORKS  
 AT 1 ALDRED ROAD**


CLIENT  
**JACKIE SPRECKLEY**

DRAWING TITLE  
**PROPOSED ELEVATIONS**

|                         |               |
|-------------------------|---------------|
| SCALE<br>1/200 @ A3     | DRAWN<br>AB   |
| DATE<br>JUNE 2018       | CHECKED<br>RM |
| DRAWING NO.<br>528 - 05 | REV.<br>-     |

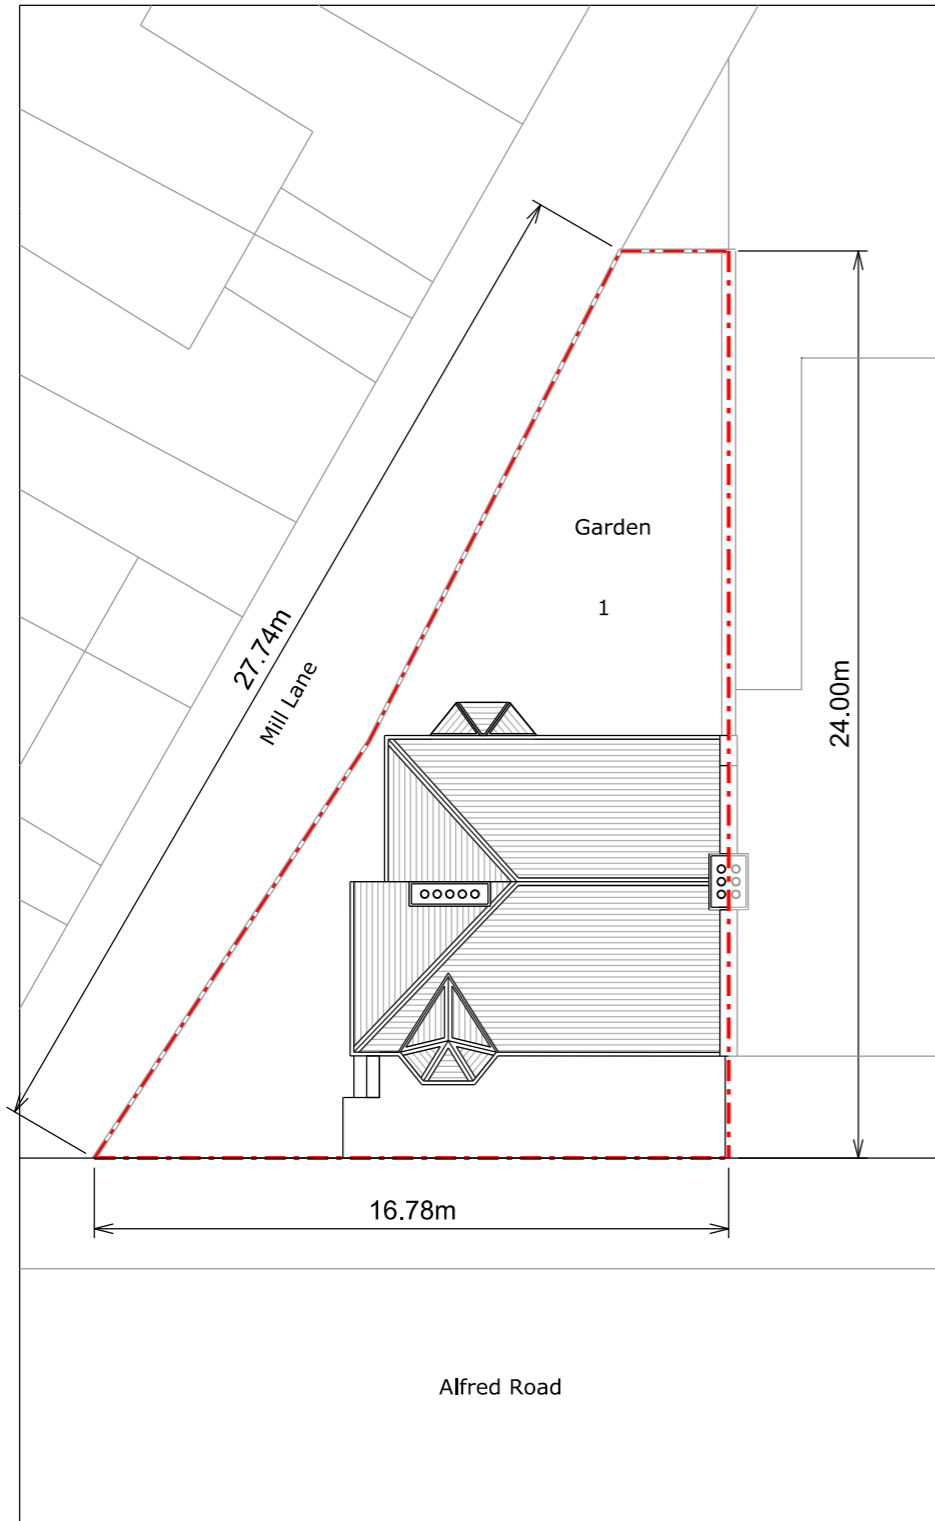

Existing Block Plan

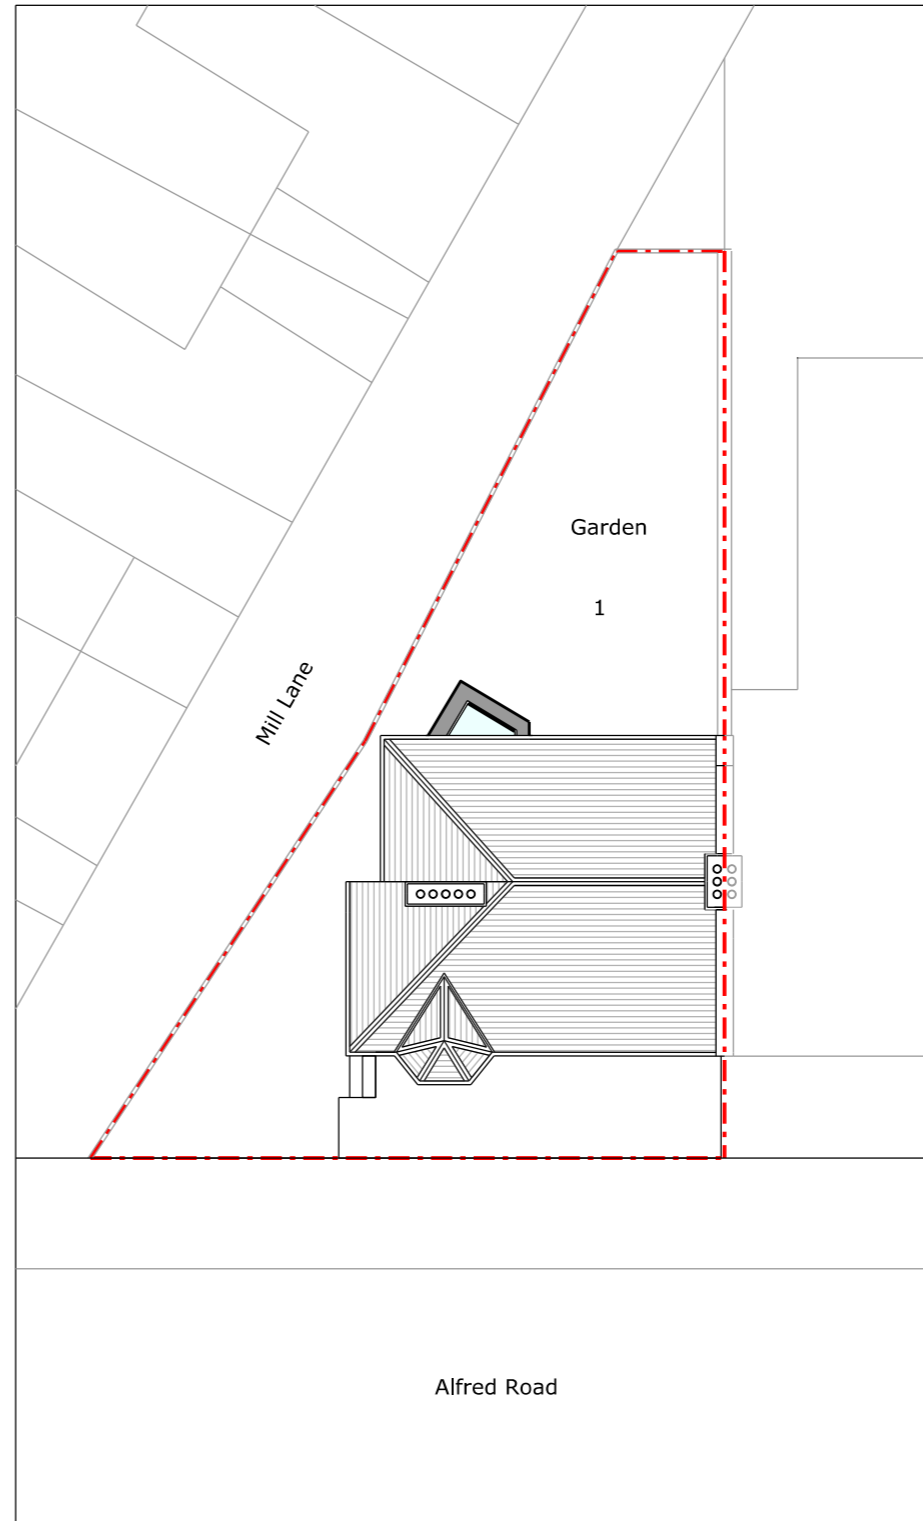

Proposed Block Plan

