
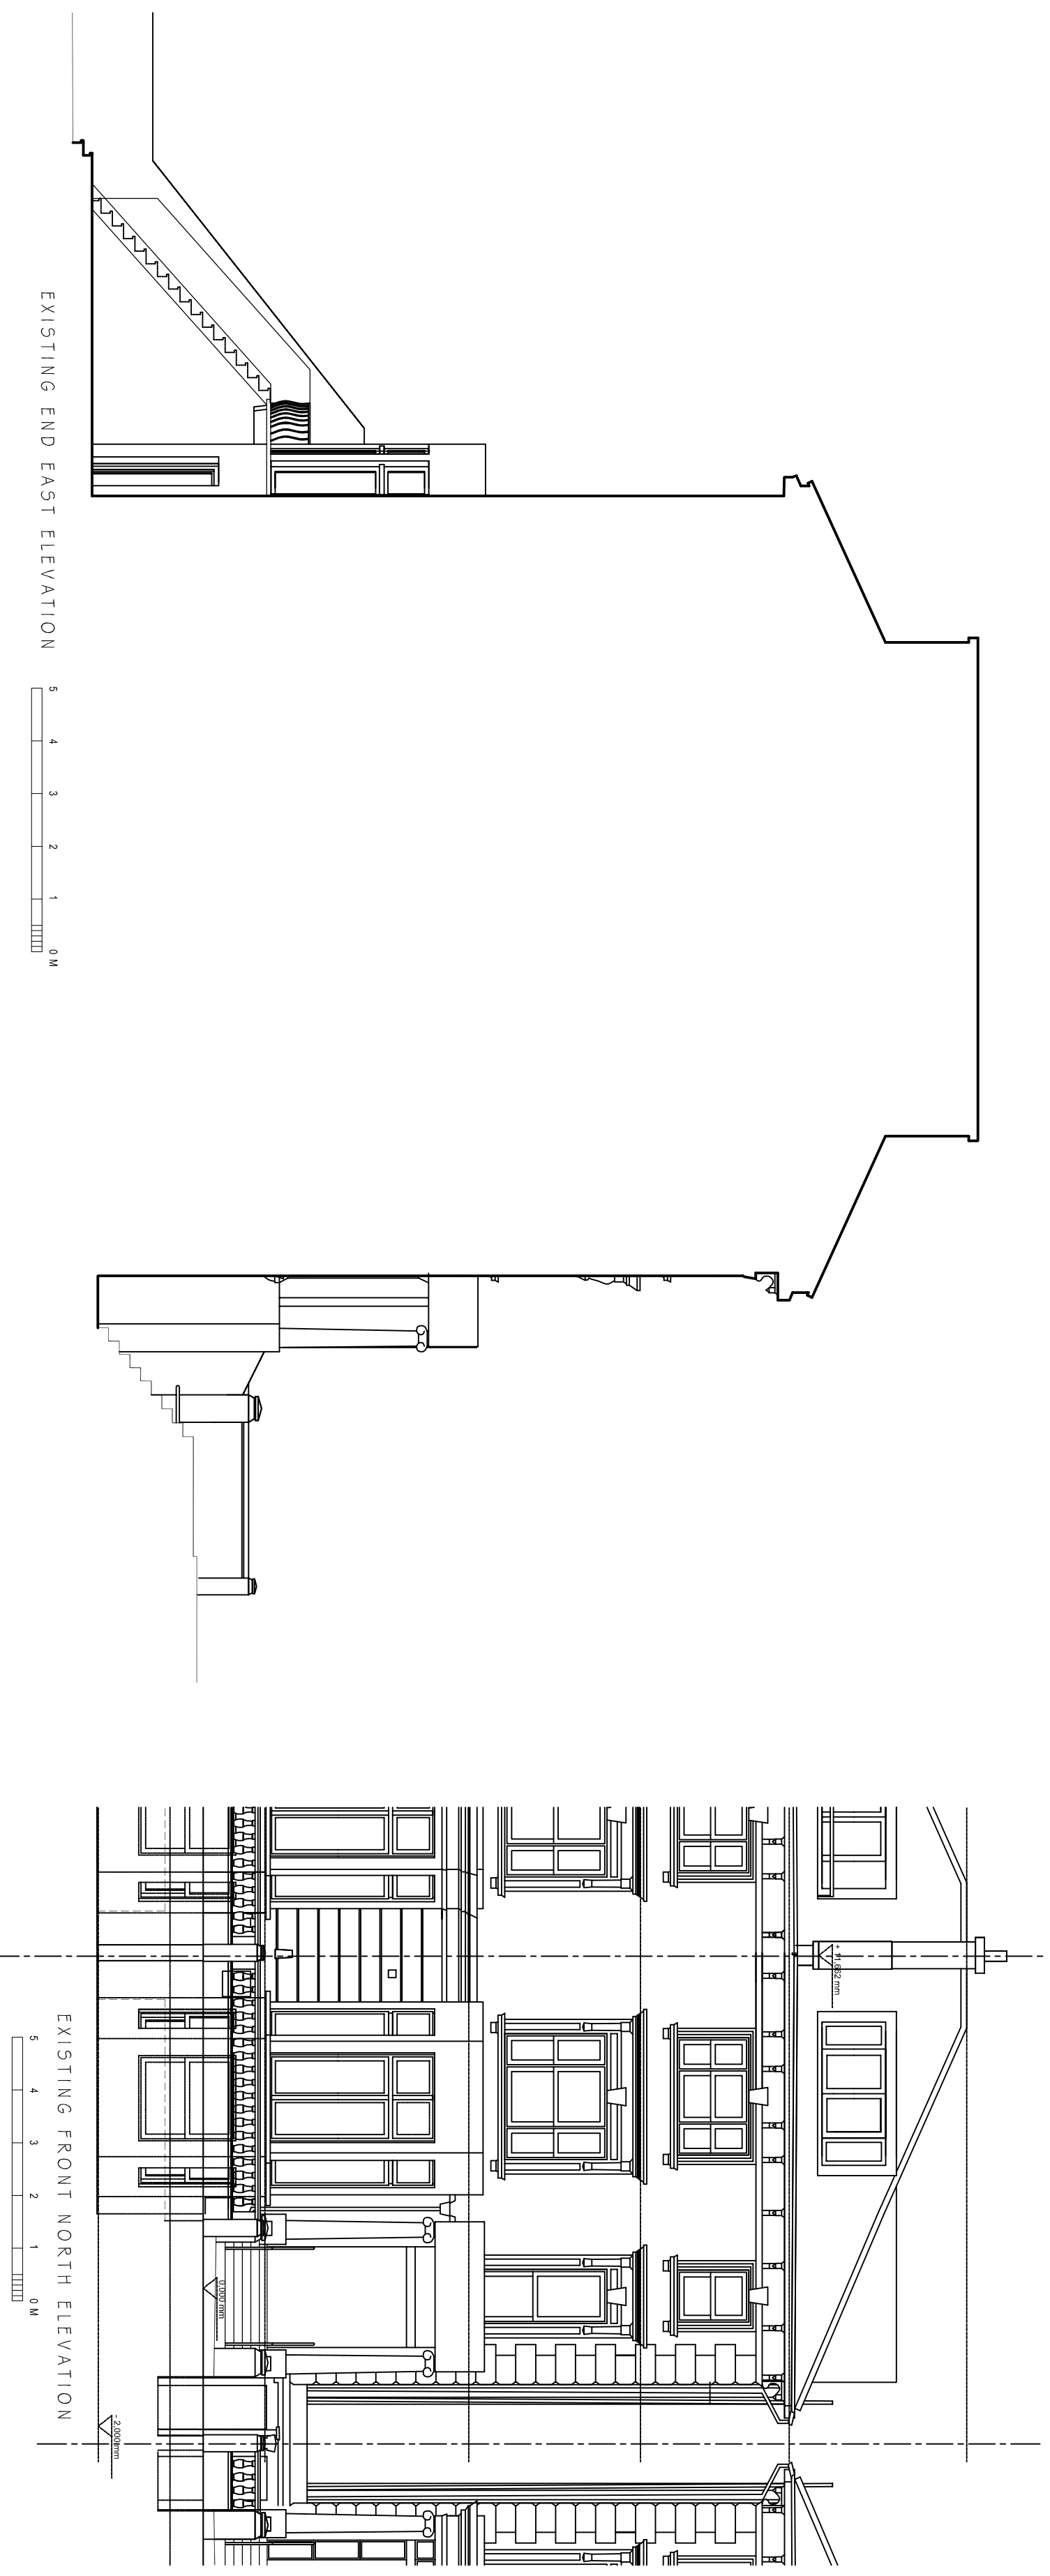


ALL DIMENSIONS AND TOLERANCES SHOWN SHOULD BE CHECKED AND CONFIRMED BY THE CLIENT PRIOR TO MANUFACTURE OR CONSTRUCTION.
THIS DOCUMENT SHOULD NOT BE SCALED

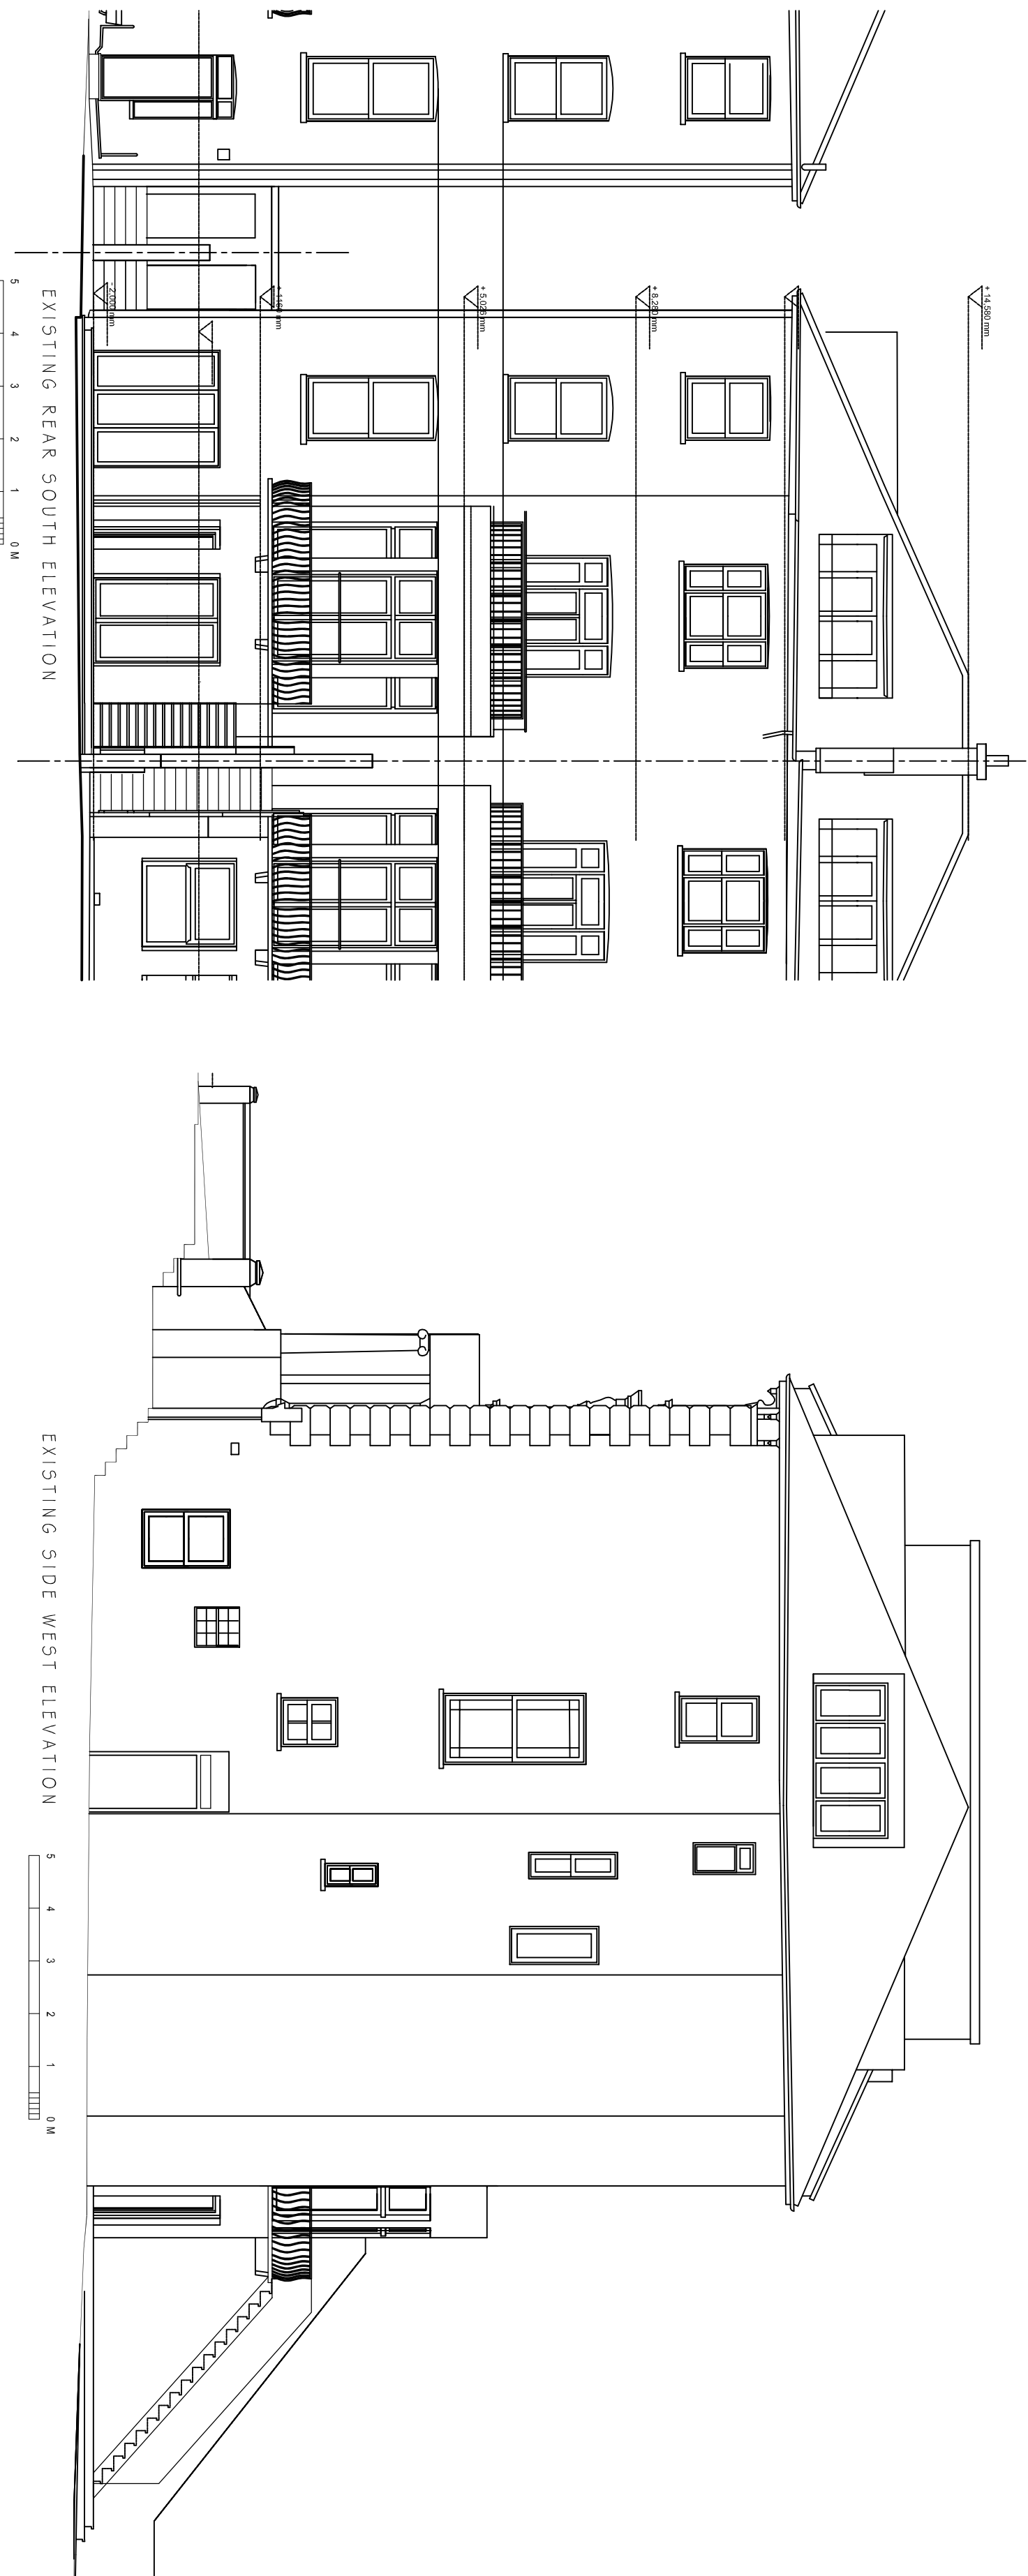

PLANNING

Planning and Building Regulations Design Consultants
Architectural Technologists
Local Authorities Planning Agent Group Member
Local Authorities Building Control Partner Member
Planning Portal Professional Status
Landmark and Prepass Member
Planning Appeal Consultants

www.cadmonkies.co.uk
cadmonkies@btconnect.com
01280 - 70 44 44



Head Office : The Beathouse, 19 Westminster Court,
BRACKLEY, Northants, NN13 7ED
London Office : Studio A2, Headcorn Road,
Thornton Heath, London, CR7 8AQ
Cadmonkies Studio A2 Castle Yard,
Richmond, LONDON, TW9 0BT

CLIENT:	Dr O Pavlova
ADDRESS:	21 Belize Square, LONDON NW3 4HT.
CONTACT:	Dr O Pavlova
SITE:	21 Belize Square, LONDON, NW3 4HT.
SCHEME:	Proposed Single Storey Rear Extension
DRAWING TITLE:	Existing Plans
DATE:	September 2017
SCALE:	1:100
DRAWN:	david henous
REV:	A2
DRAWING No:	P/17/294/003