



GROUND FLOOR

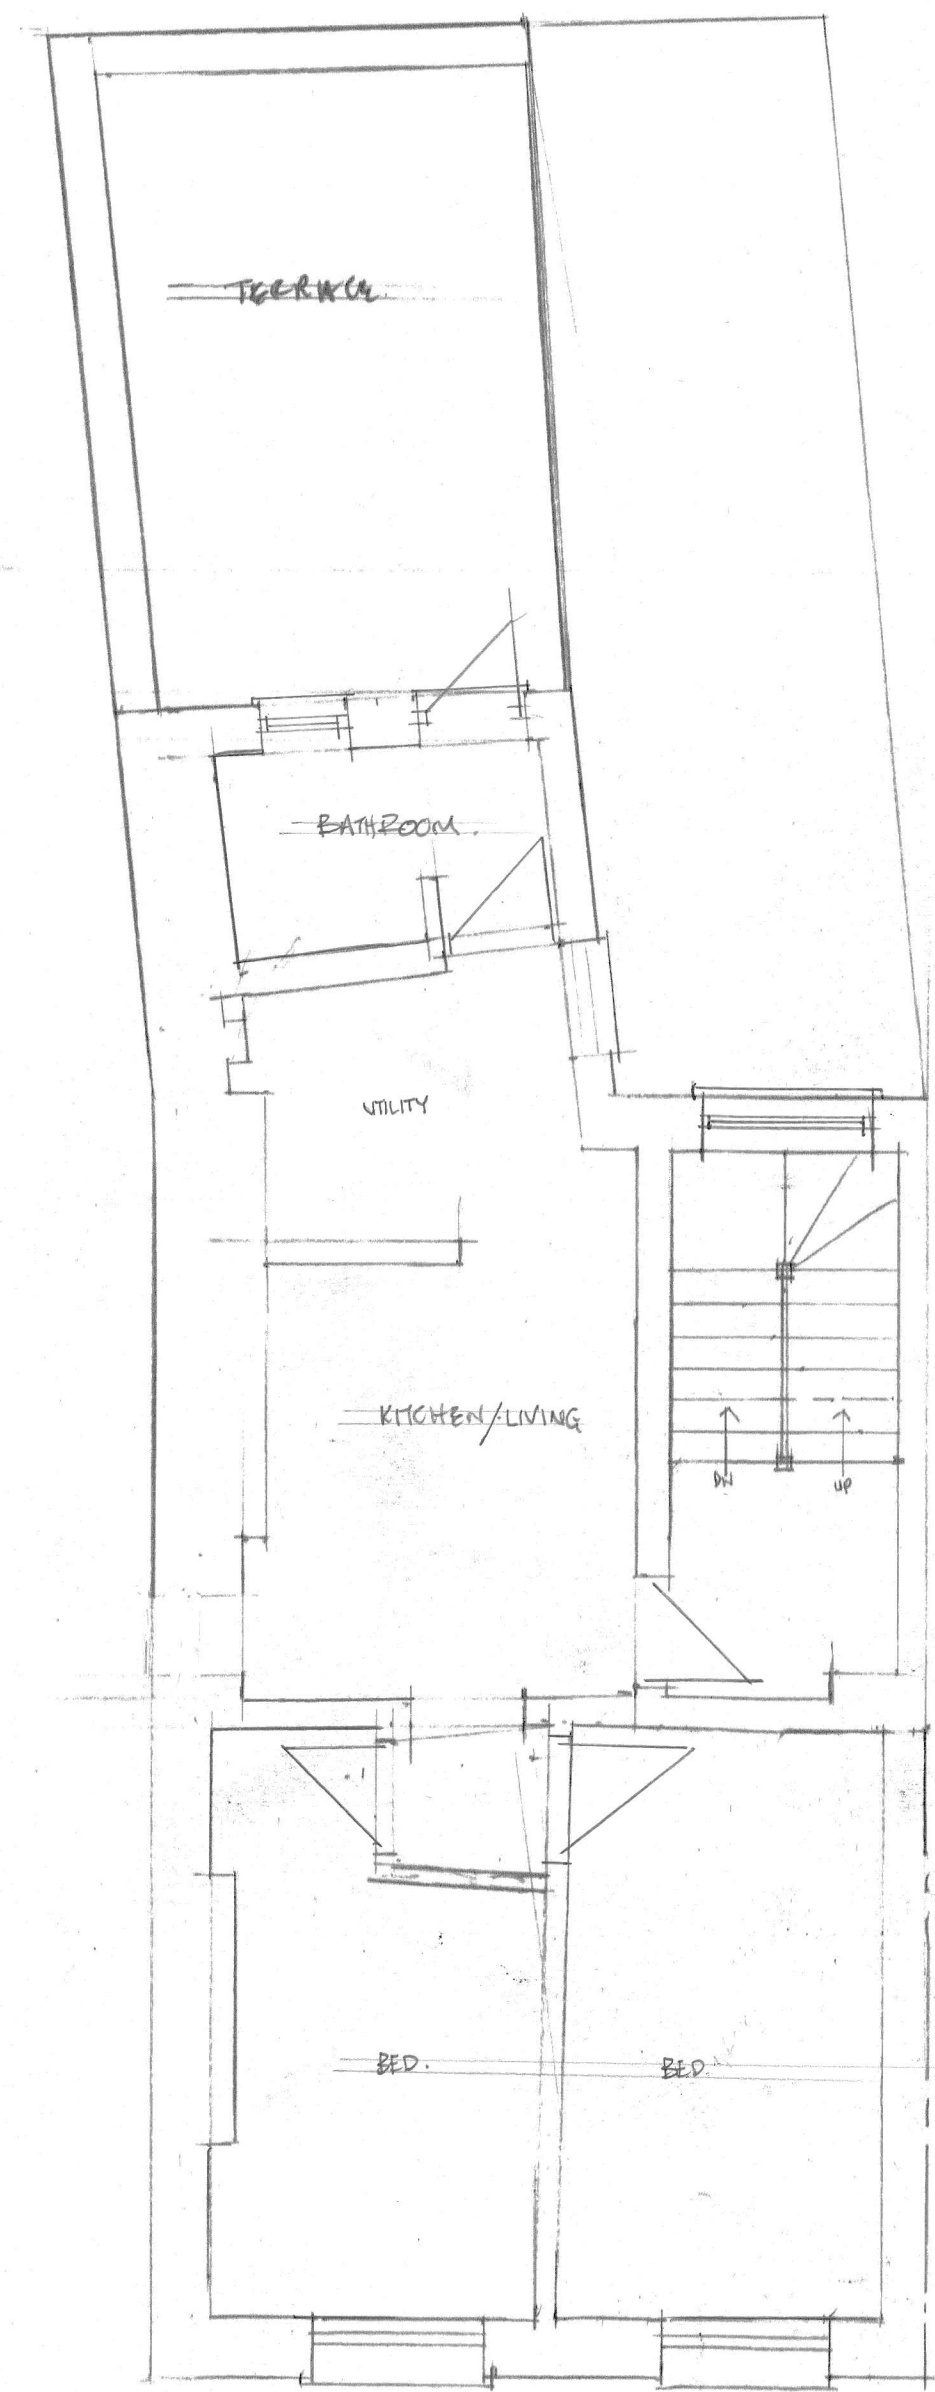


SECOND FLOOR

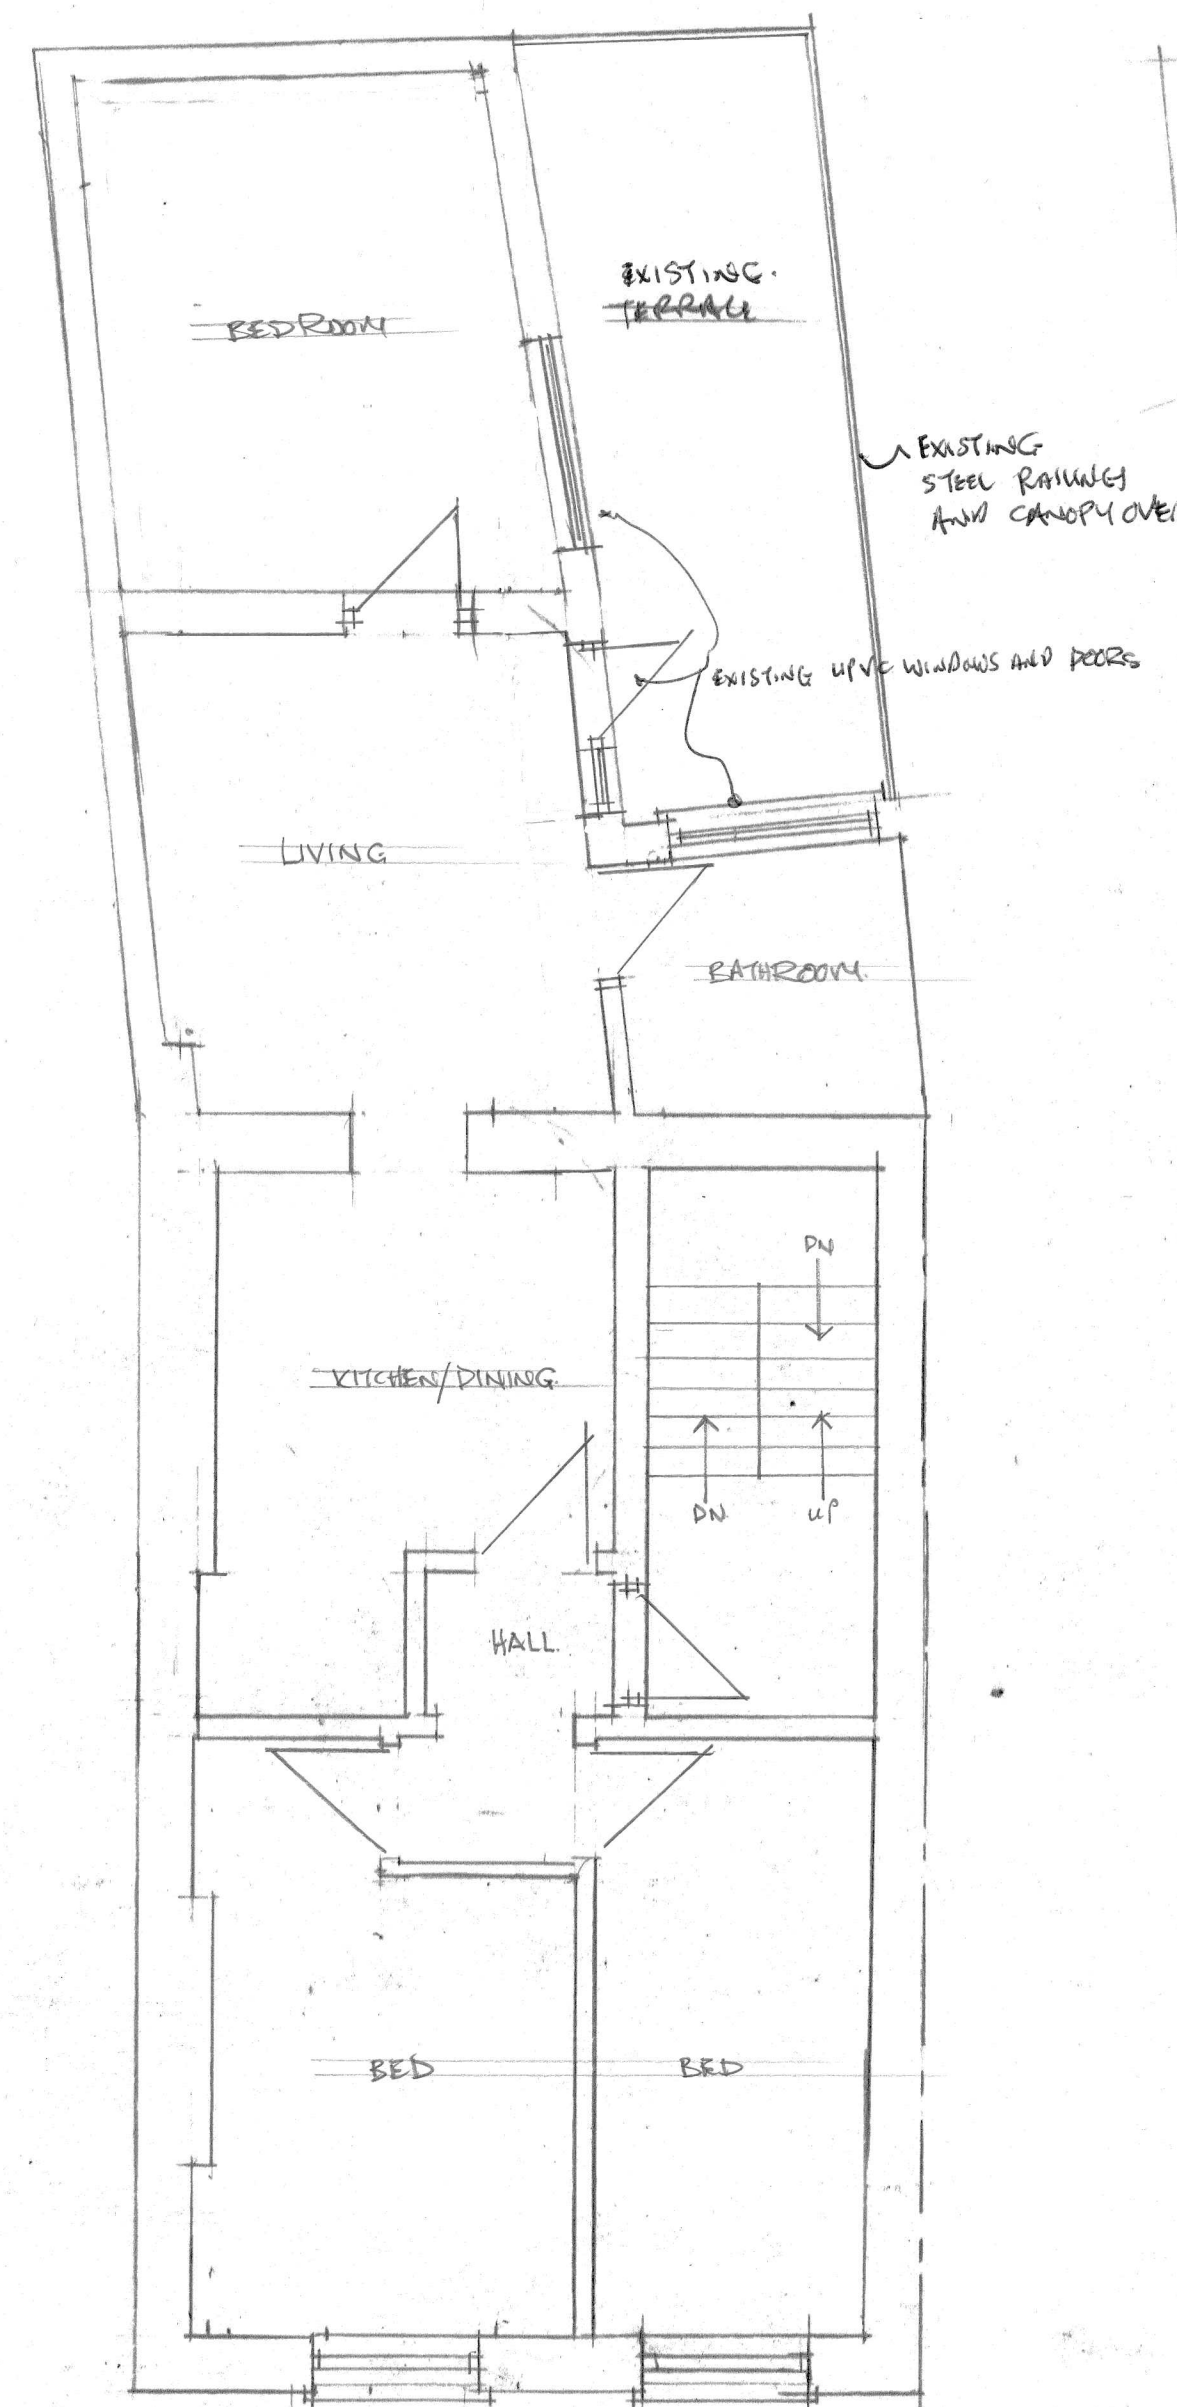

FIRST FLOOR




ROOF

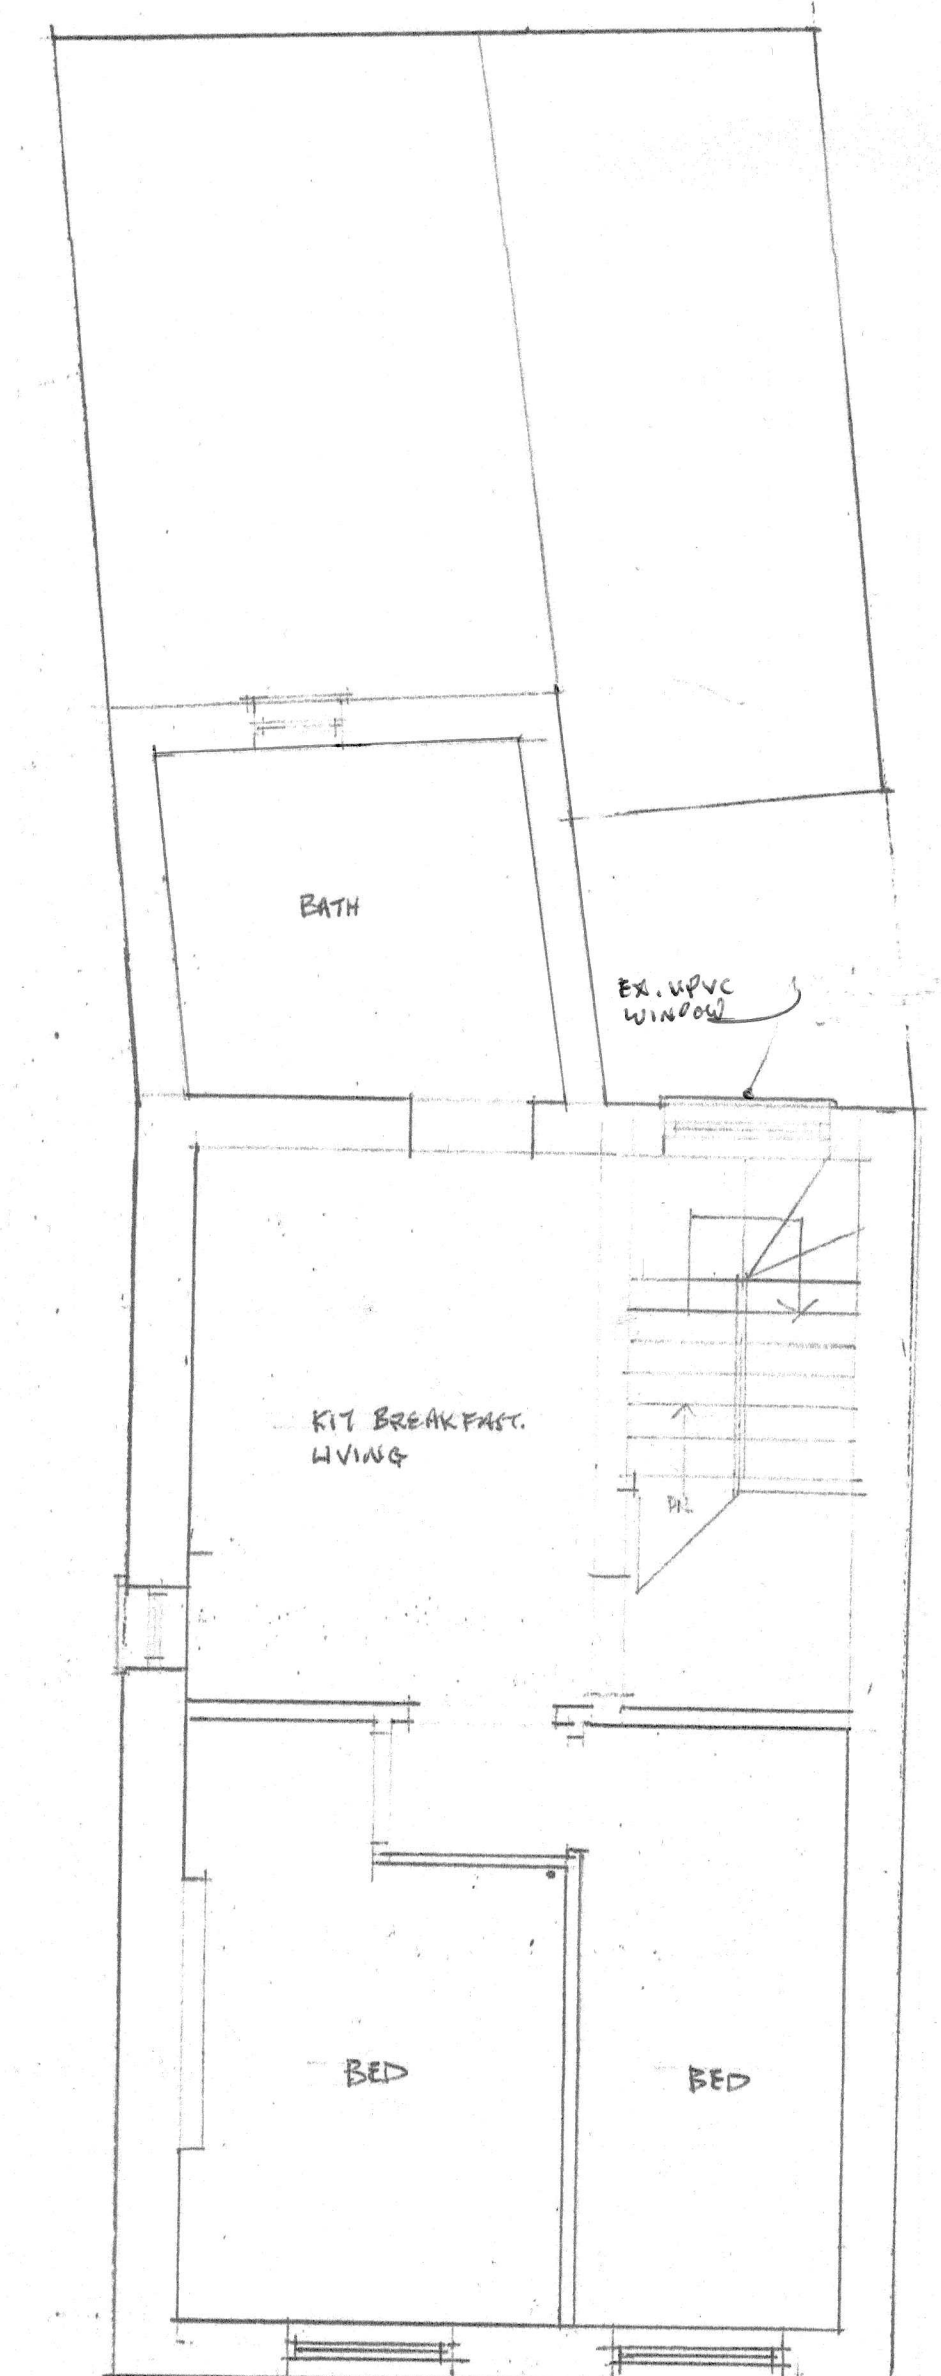

THIRD FLOOR

DRN.
CKD.
APPD.
DATE June 19

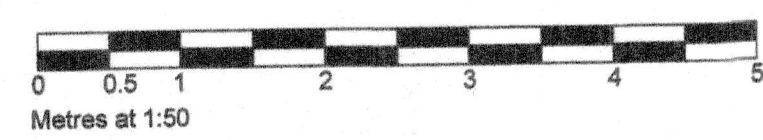

AMENDMENT ISSUE

PRE-EXISTING PLANS	ANGUS BROWN ARCHITECT
RE-11 YORK WAY CAMDEN	
SCALE 1:50	DRG N° 2585/EX/02