


EXISTING ELEVATION FROM GARDEN OF FLAT 2, 8 FROGNAL



EXISTING ELEVATION FROM ADJOINING GARDEN

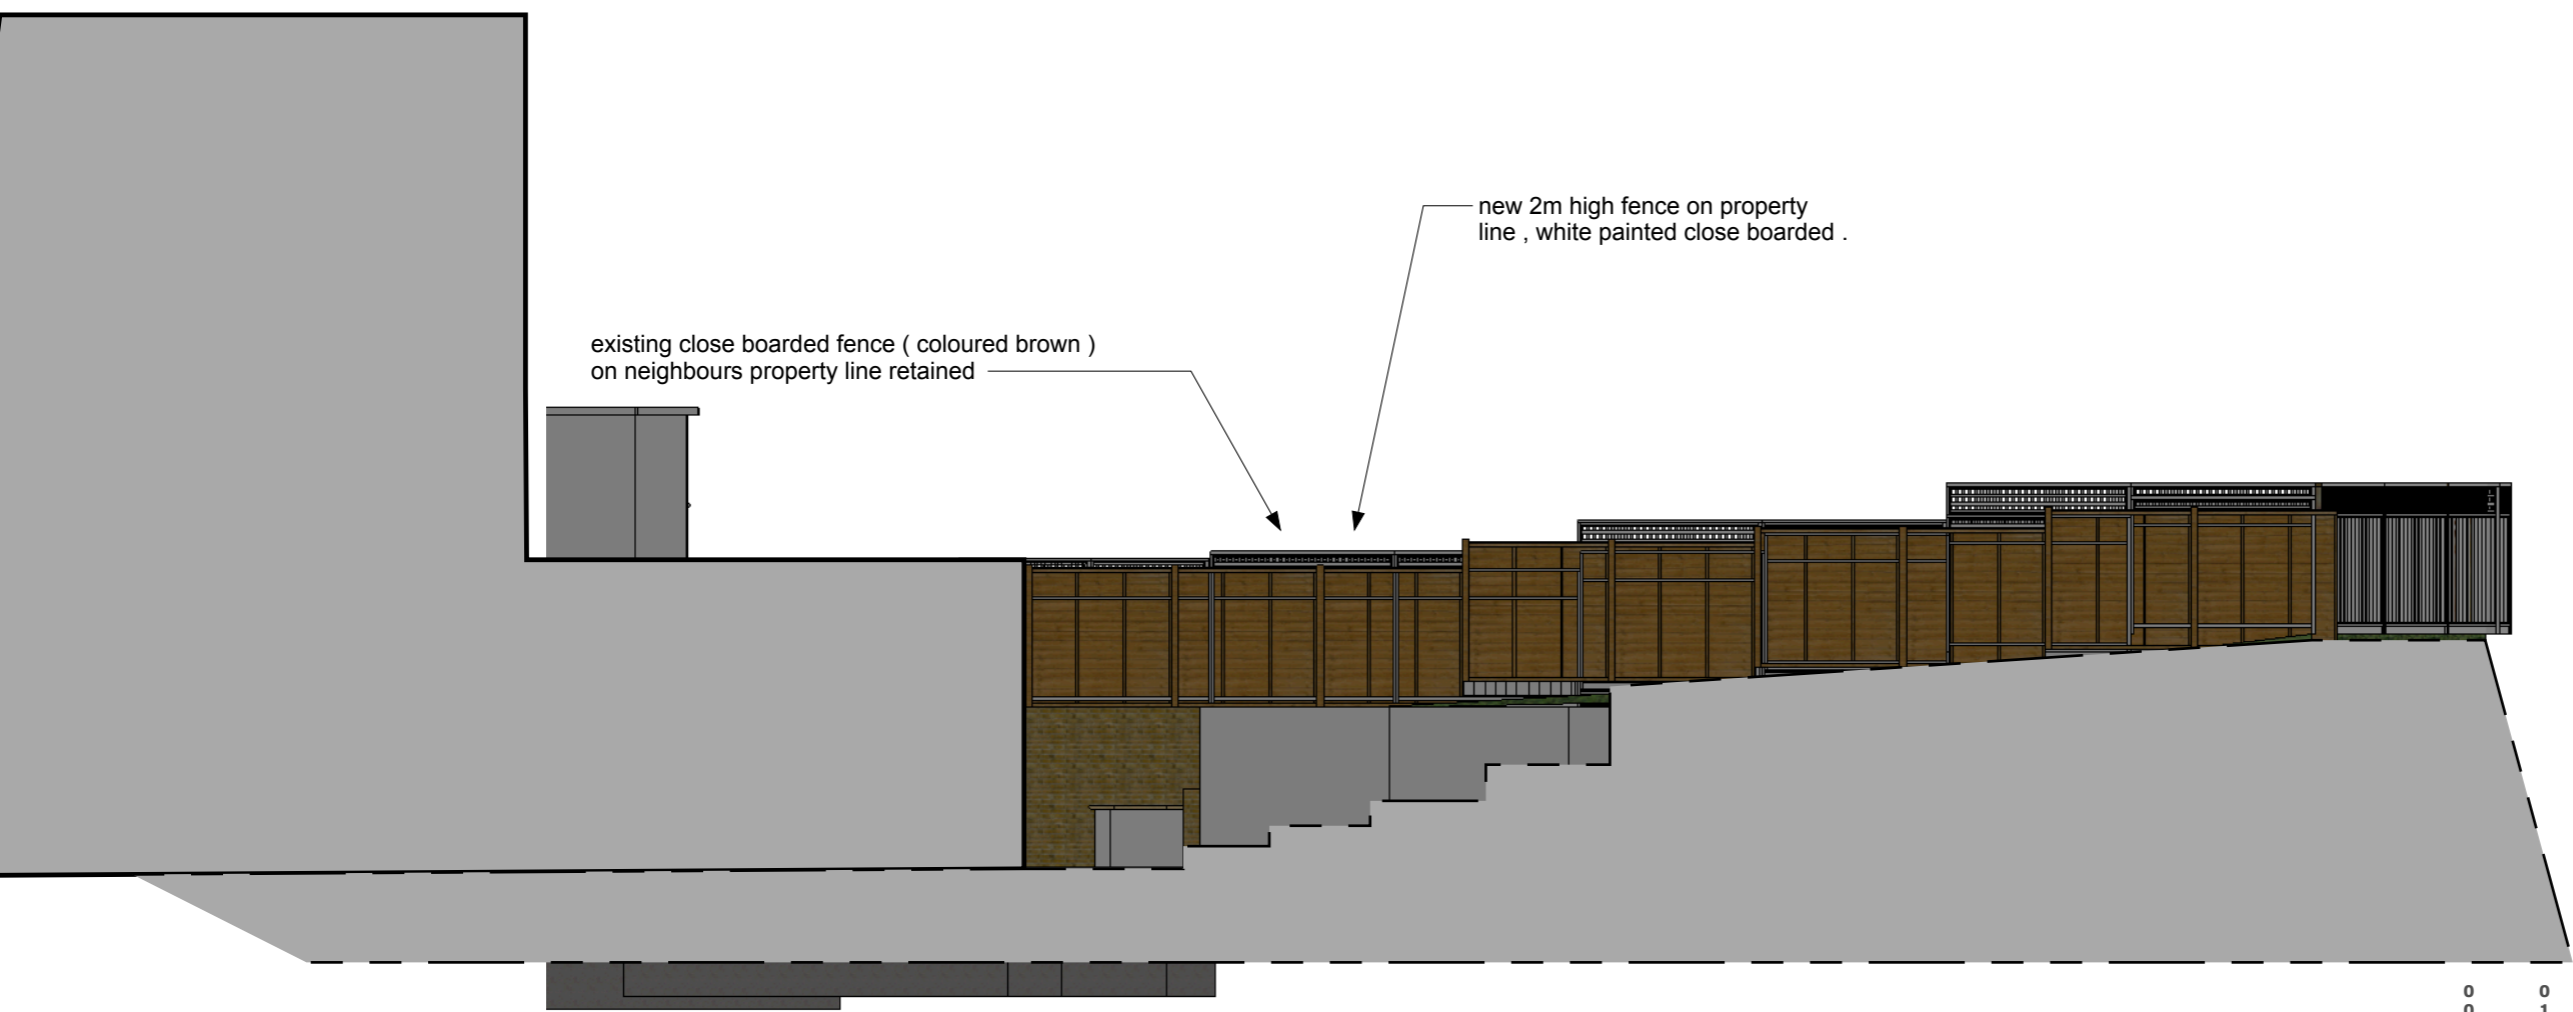