
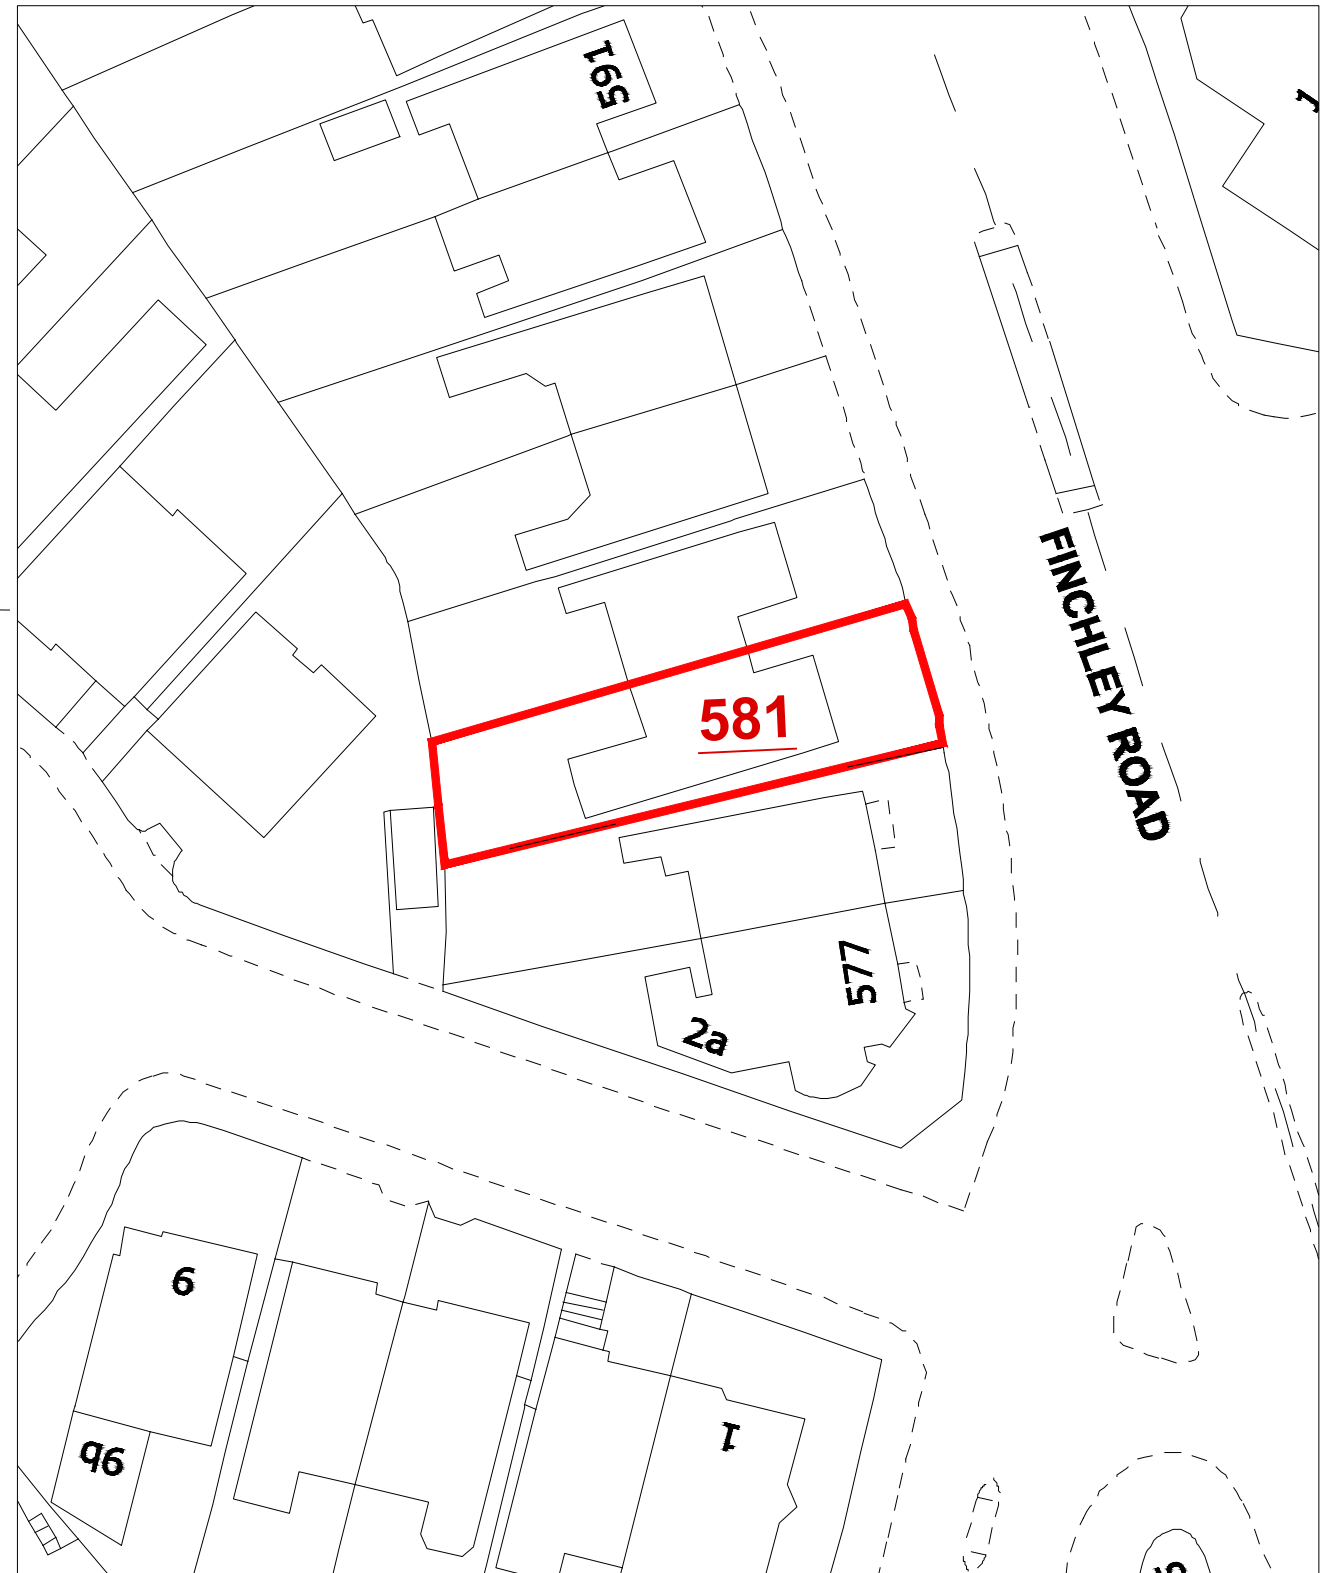


**LOCATION PLAN 1:1250**

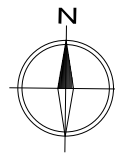

**BLOCK PLAN 1:500**

Revision A (June 2018): Amended following site visit and feedback from case officer

Address: 581 Finchley Road, London, NW3 7BS	Scale 1:500 & 1:1250	Date June 2018	<b>Homcraft Design Studios</b> Homcraft Design Studios Group Ltd. 3 Pennine Parade, Pennine Drive London, NW2 1NT Mobile: 07801 445580 Email: h768@btinternet.com
Scheme Alterations to front garden area	Drawn by: HS Checked by: Approved by:	Rev. A	
Title Location & Block Plans	Drawing No. 201806/581FR/S1		