


Proposed

Pair of panels
Scale 1:10

Folded and welded 1.2mm descaled stainless steel panels are finished black. Fret cut graphics are fitted with push through 10mm opal 030 acrylic which are faced with flat cut 1.2mm descaled stainless steel. Steel is finished white for the letters, is finished white or blue for the logo on the left and is finished black with a white vinyl logo for the roundel. Fitted with low energy white LEDs for halo illumination of the acrylic. Reverse fixed to a vertical slat frame which are 30x30mm SHS aluminium lengths powder coated a colour TBC. Frame is fixed over the wall which is painted grey.

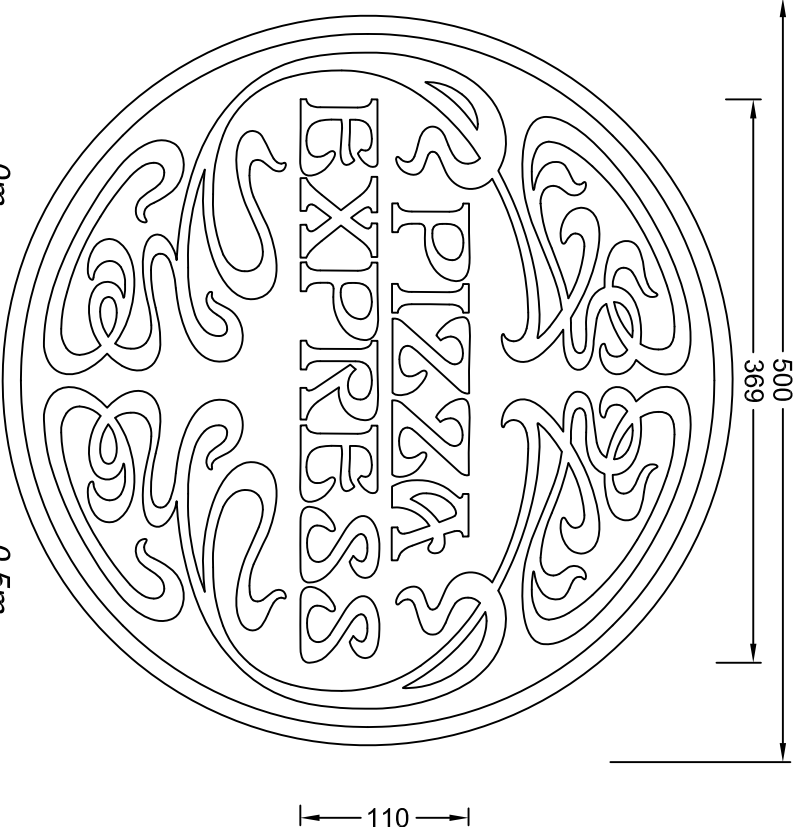


Roundel - 1 off
Scale 1:10

12mm black corian panel has engraved graphics in the face and this is given a white infill.

Reverse fixed to a vertical slat frame which are 30x30mm SHS aluminium lengths powder coated a colour TBC.

Frame is fixed over the wall which is painted grey.


No illumination.

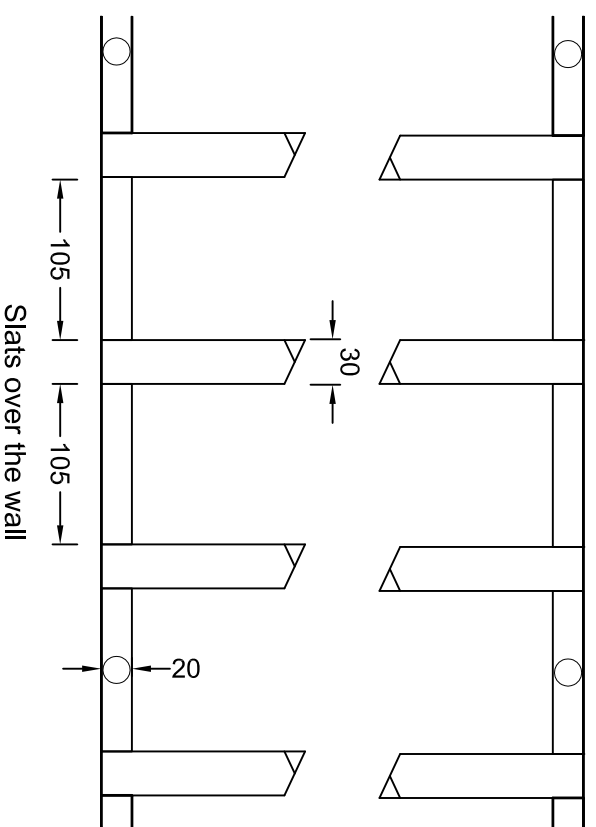

Slats over the wall
Scale 1:5

Vertical slats are 30x30mm SHS aluminium powder coated a colour TBC. At the top and bottom, horizontal 8mm aluminium strips powder coated a colour TBC are welded to the rear side of the vertical SHS. M10 bolts into the brickwork fix the 8mm strips to the painted walls. The frame over the door is hinge fixed to the frame to the side and has a lock fixing into the frame on the other side of the door.


No illumination.

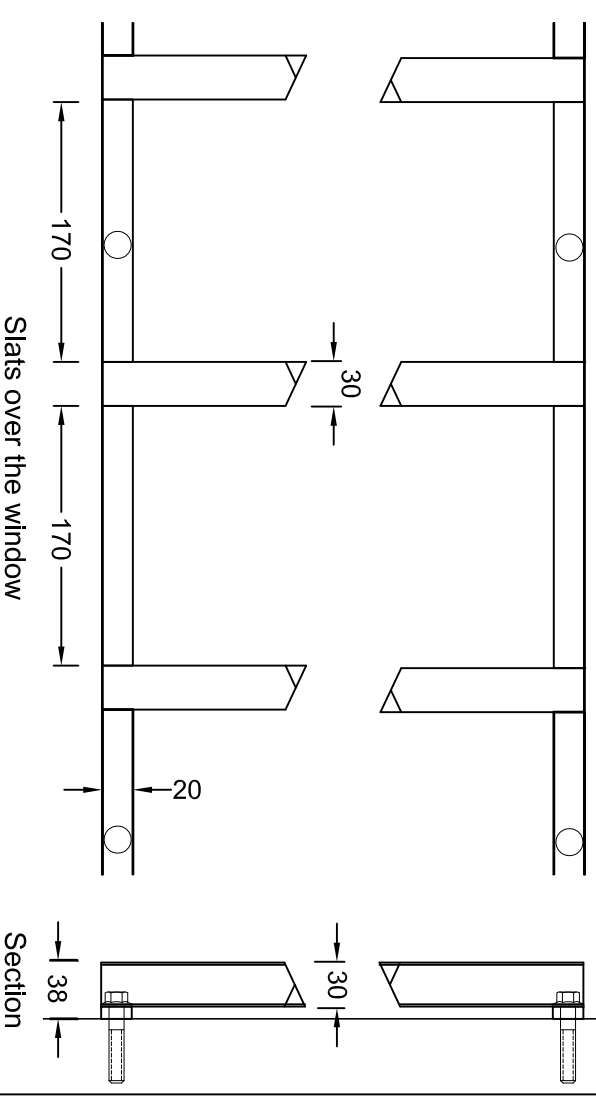

Slats over the window
Scale 1:5

Section
Scale 1:5

- D Metal slats. Detail added 29/06/18
- C Shopfront altered 20/06/18
- B Signs altered 29/05/18
- A projection sign external illumination added 29/05/18
- panels replacing letters 24/05/18

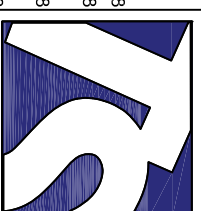

Technical Signs
Floor 1 - Unit 3
Hille Business Centre
132 St Albans Road
Watford, Herts, WD24 4AE
Tel: 01923 811999
Fax: 01923 811998
E-mail: info@technicalsigns.co.uk

Client: Pizzeria Express
Address/job details:
12 Charlotte Mews
Fitzrovia
W1T 4EQ

Proposed Signs
Job No. -
Drawn by DN Date 15/03/18
Scale As specified (A3) Drawing No 595854-2 Rev D