




Section A-A
Proposed lightwell and retaining wall

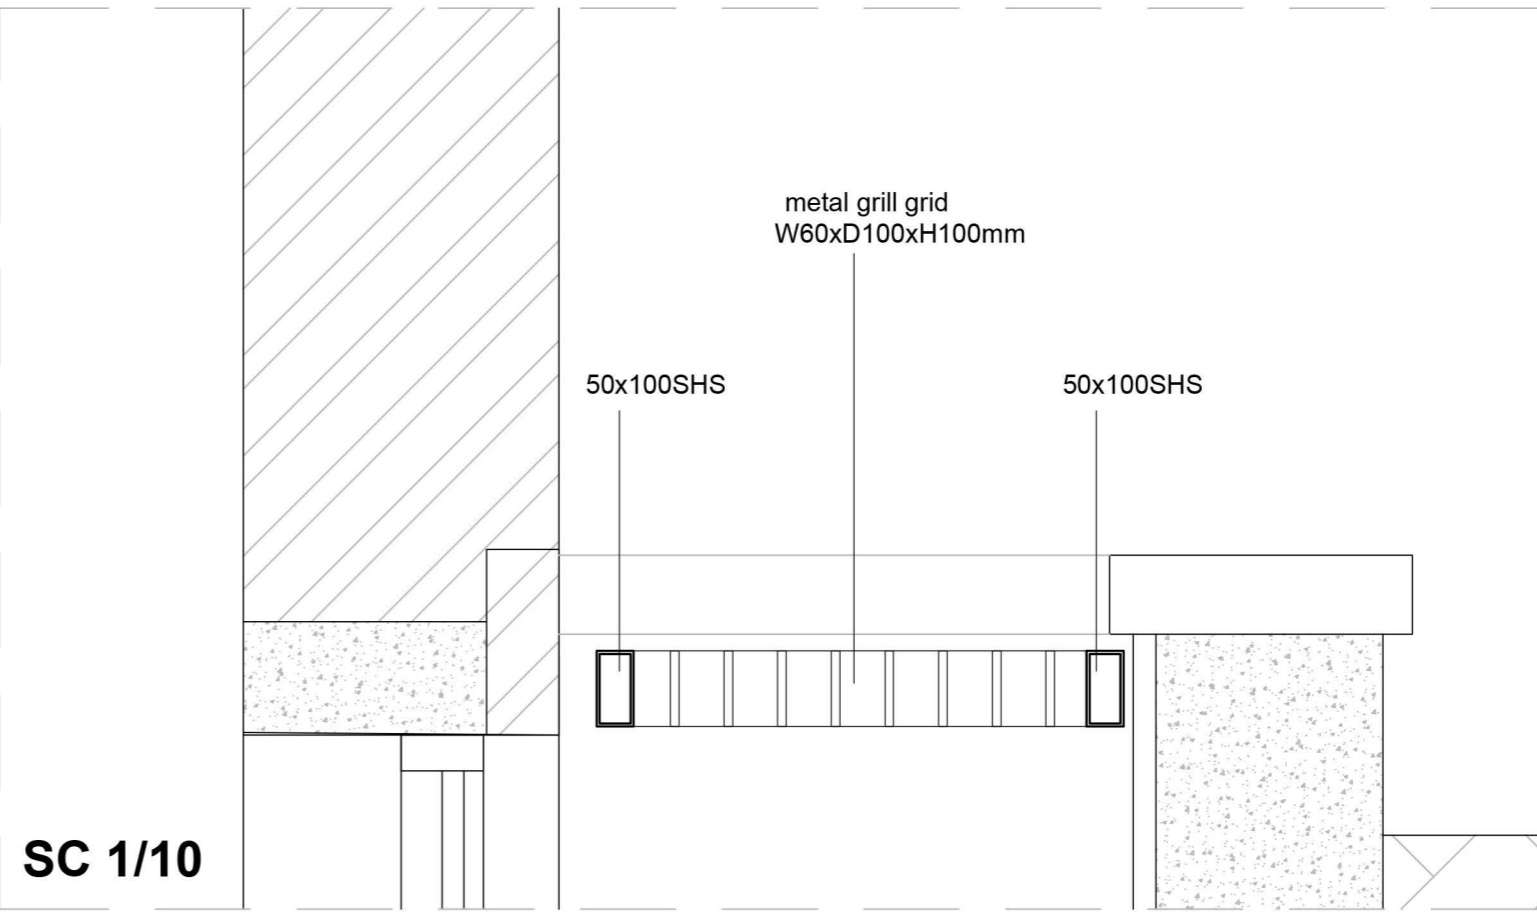


Section C-C
Proposed side passage lightwell and retaining wall

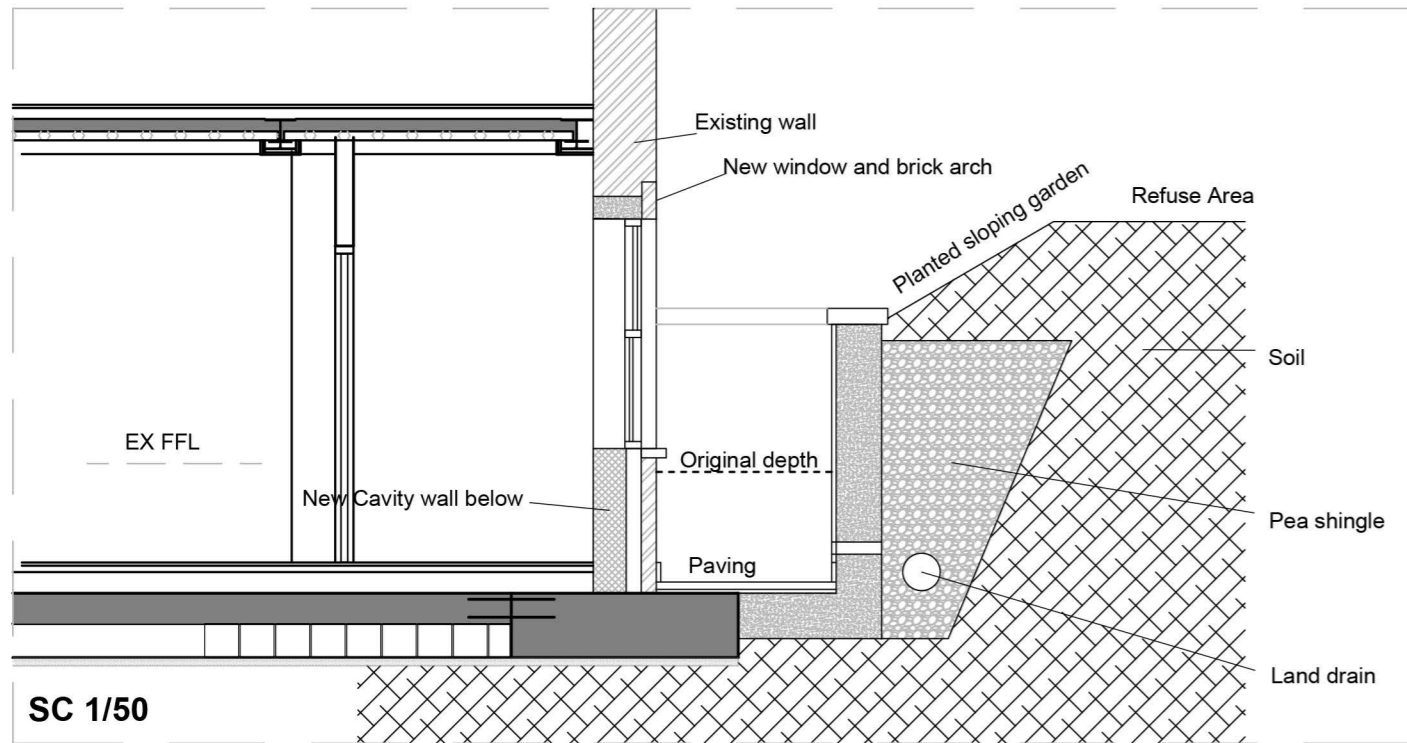

Section B-B
Existing lightwell and retaining wall

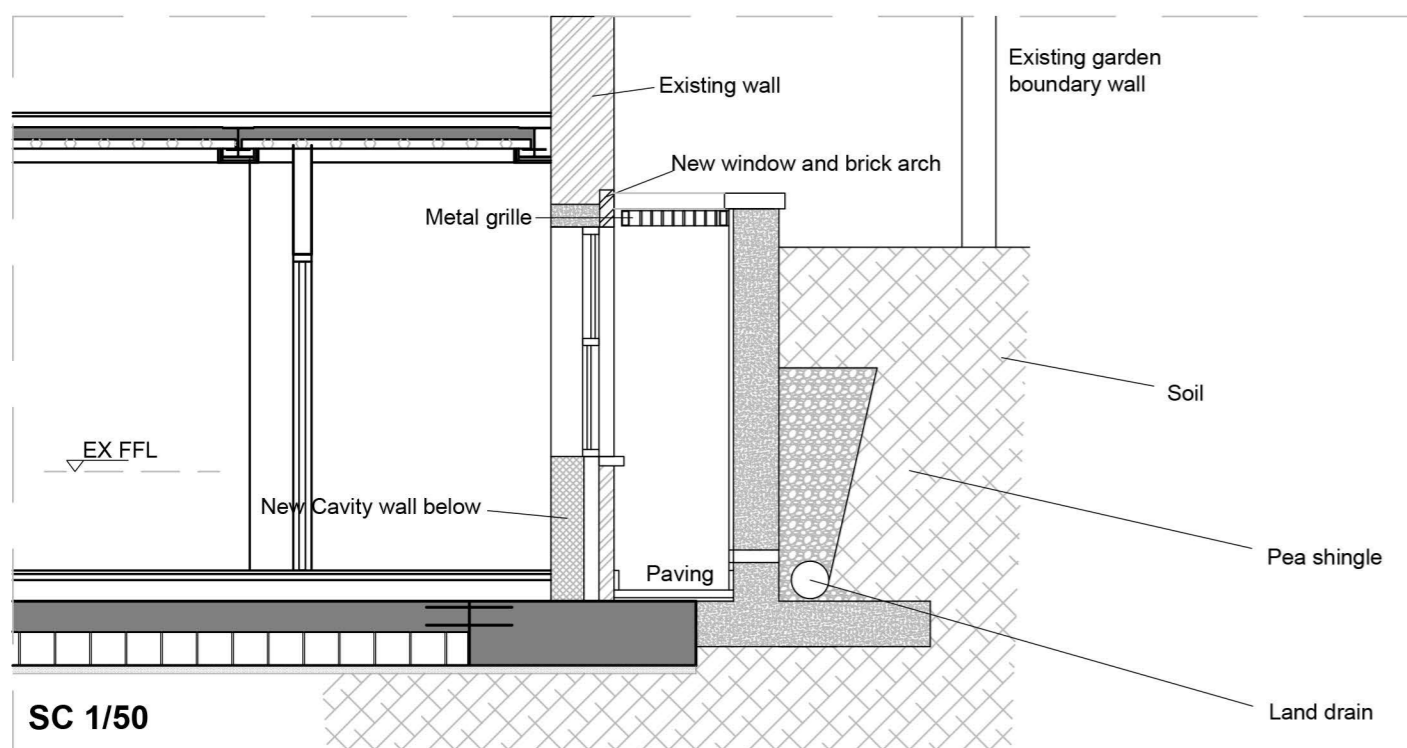

Lightwell Grill Detail

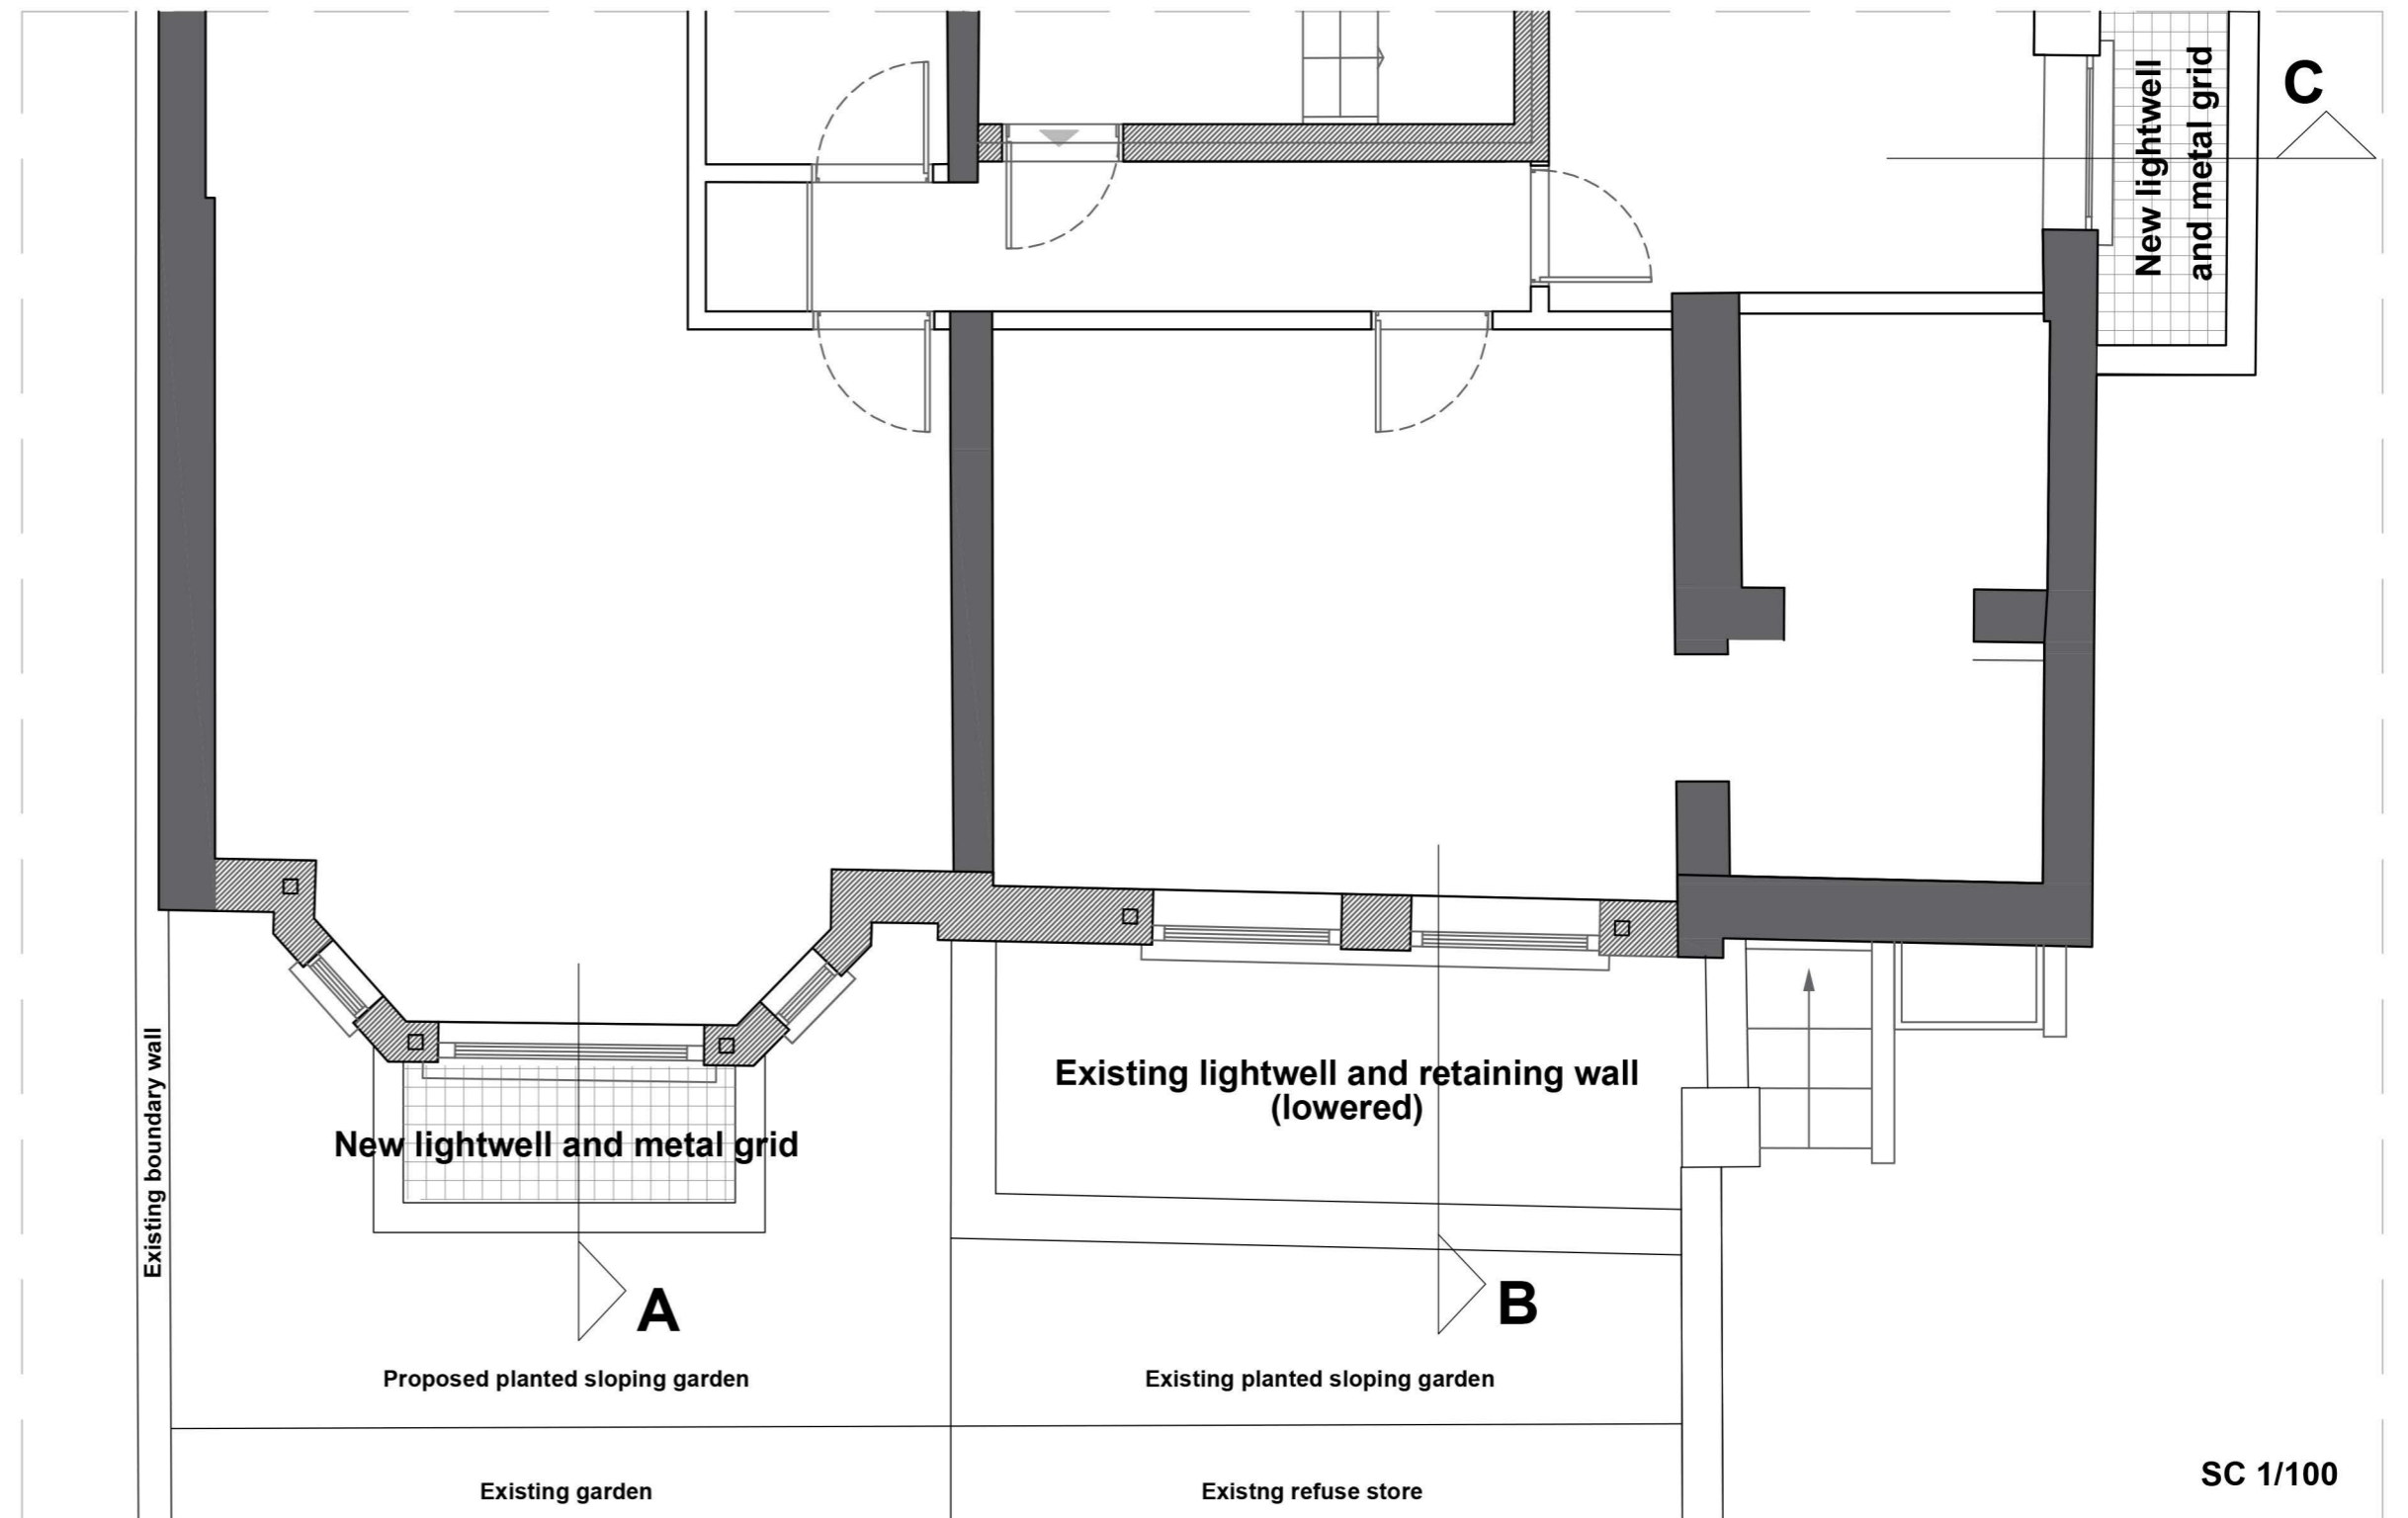

Garden Floor Plan