




plan A A

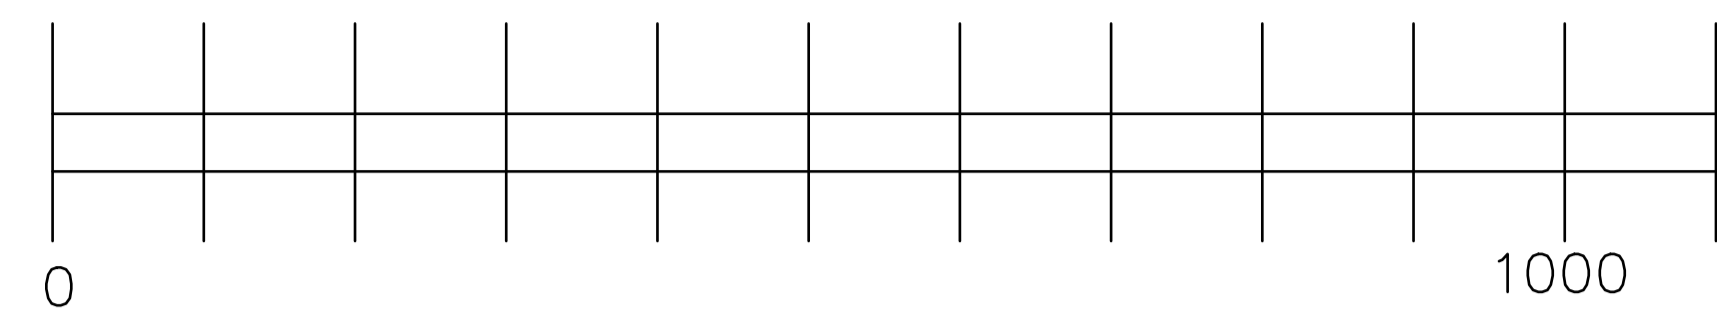

scale bar

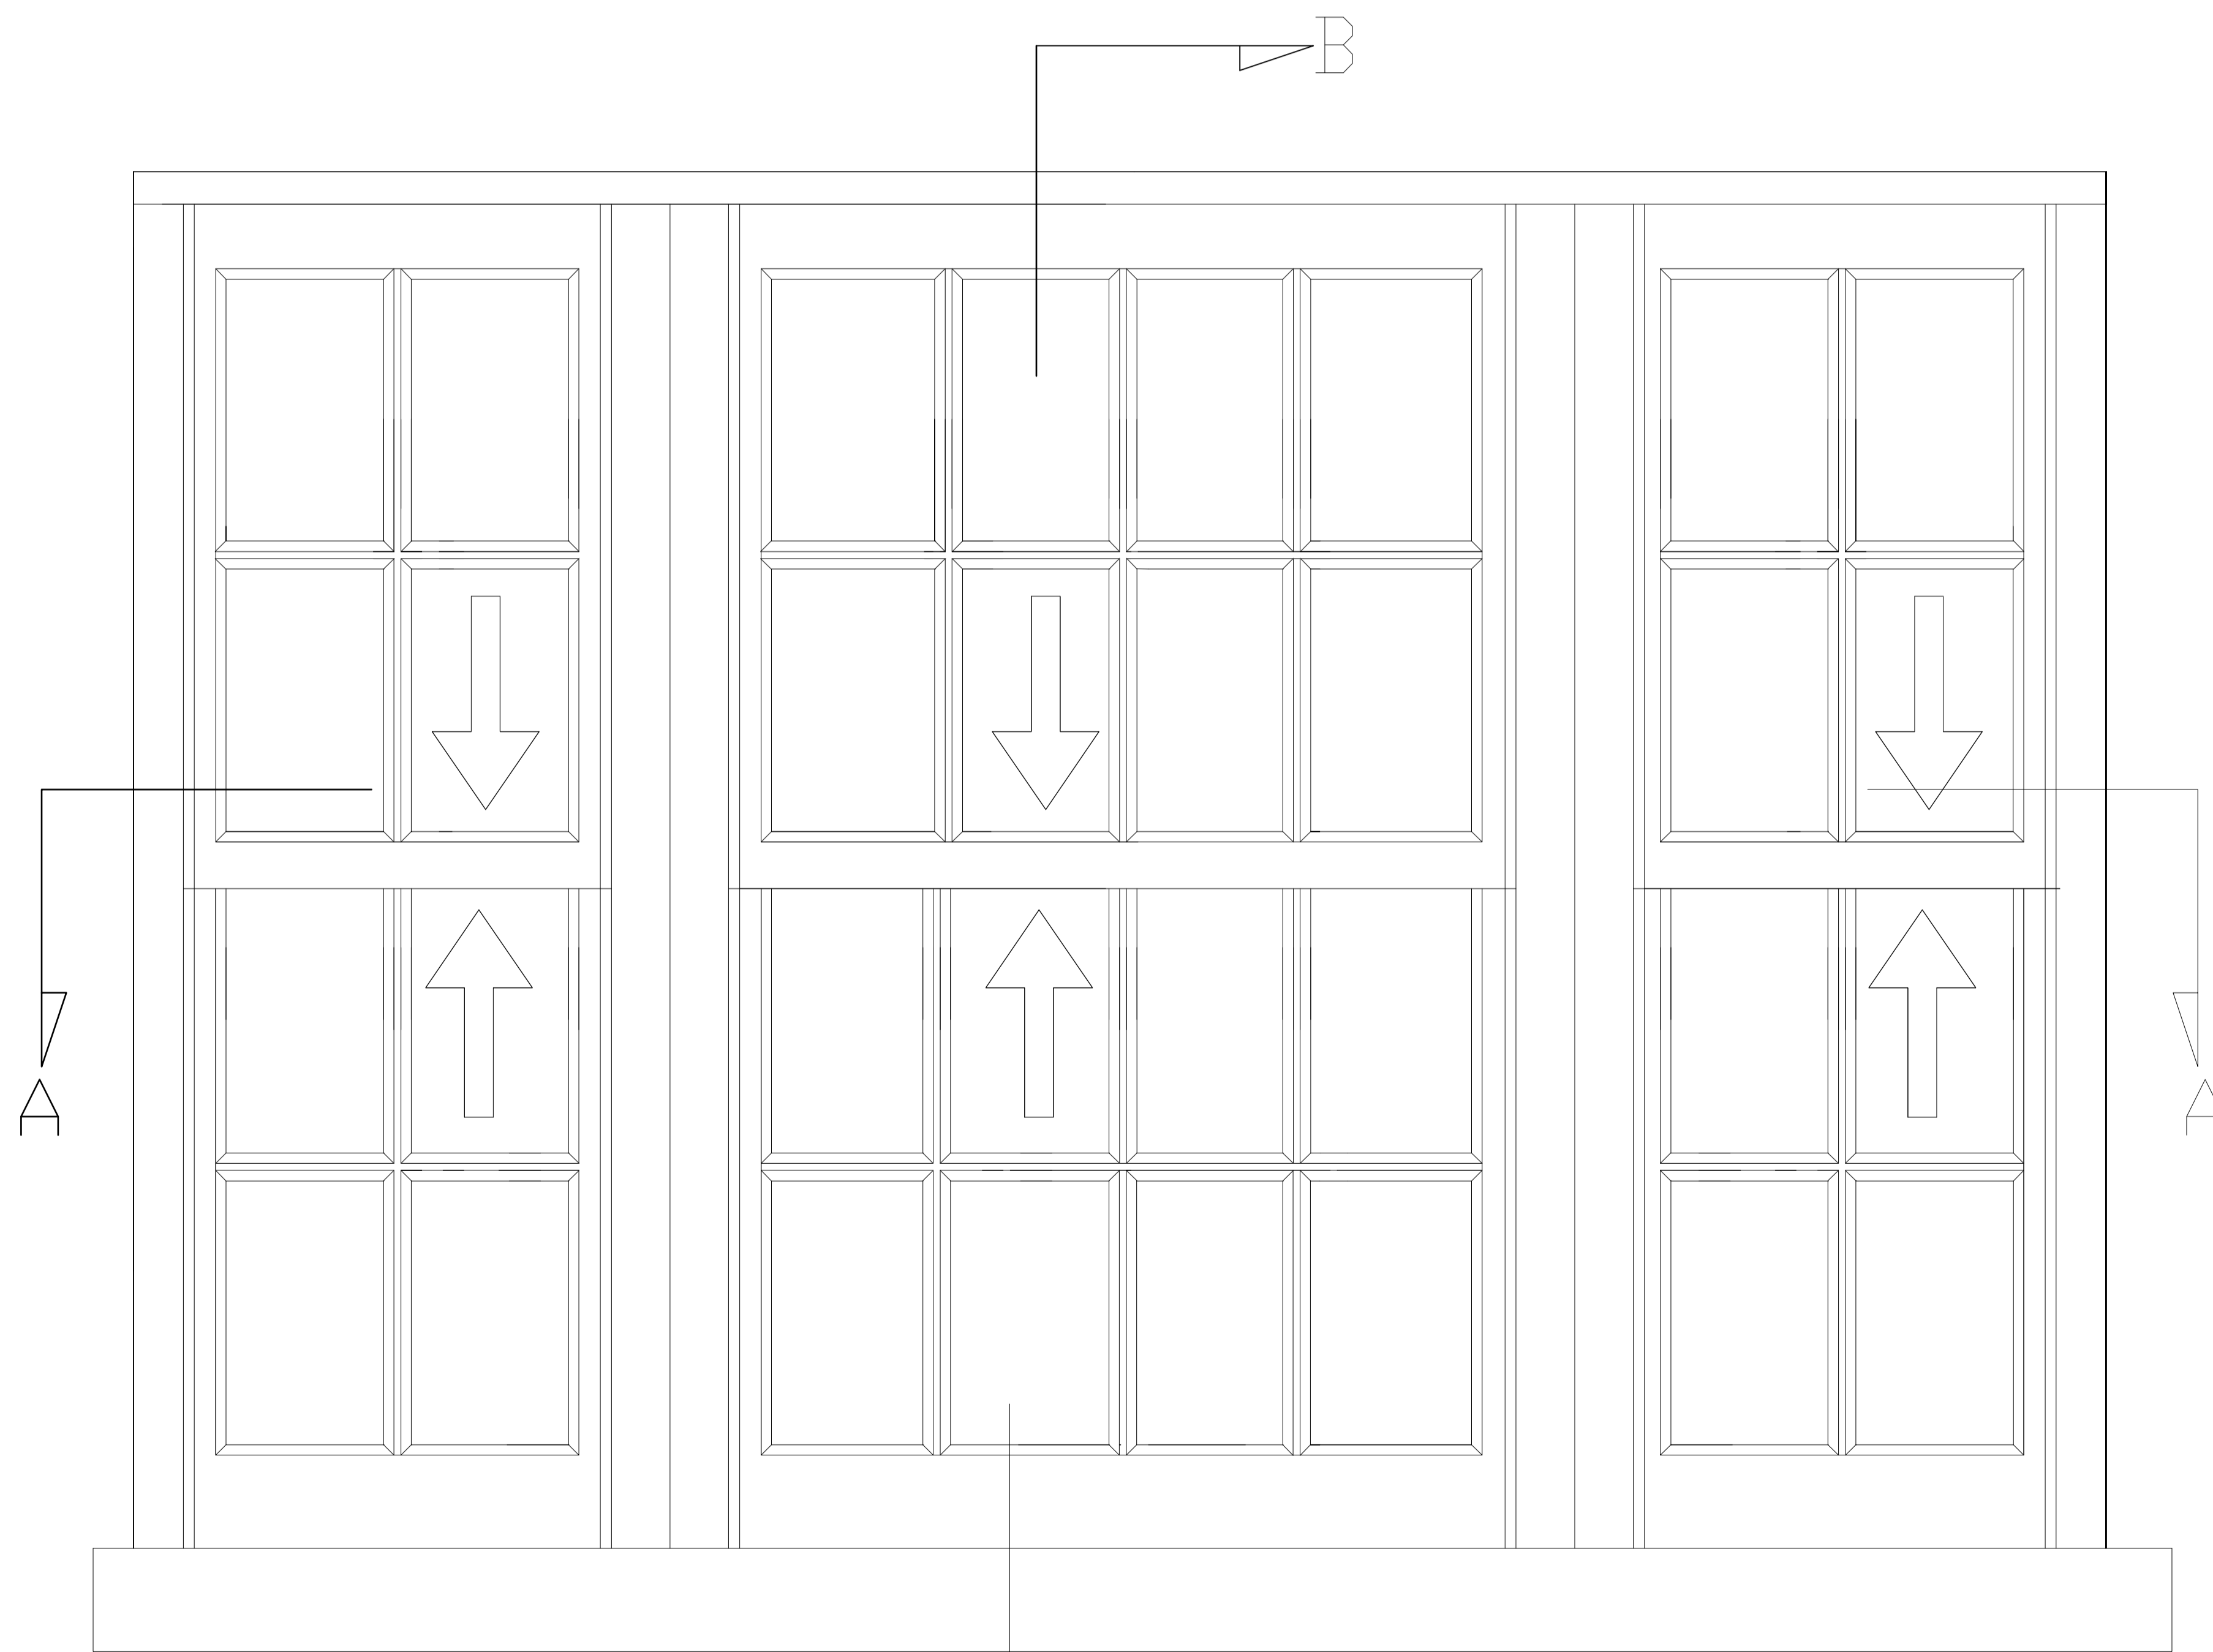

Elevation

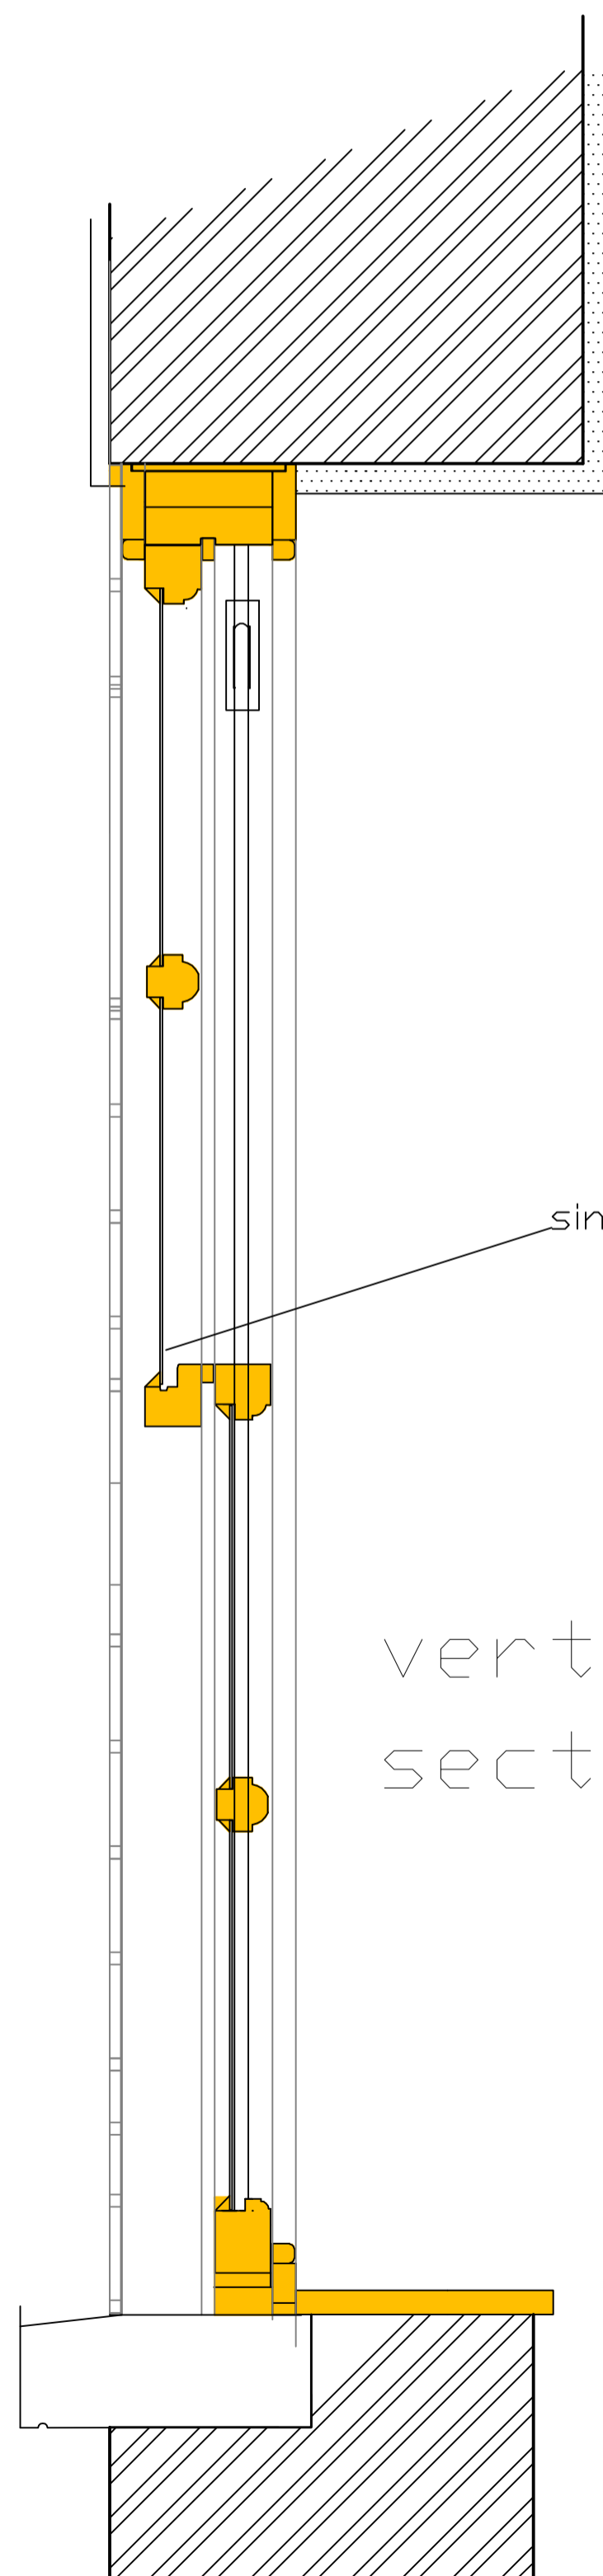

vertical cross section B B

single glaze in antique glass

Elevation and sections
 9 Colville Place, London, W1T 2BJ
 Proposed replacement widened window to ground floor dining
 Scales 1:5
 Date: July 2018
 Drawing Number: GP/05/18 Rev A
 Imageon Designs Ltd
 La Connerie, Morainville Jouveaux, Normandie, France, 27260
 Tel:0033 232412899 email: imageondesignsita@live.co.uk