


SKETCH PLAN 4 FROGNAL WAY HAMPSTEAD NW3 6XE

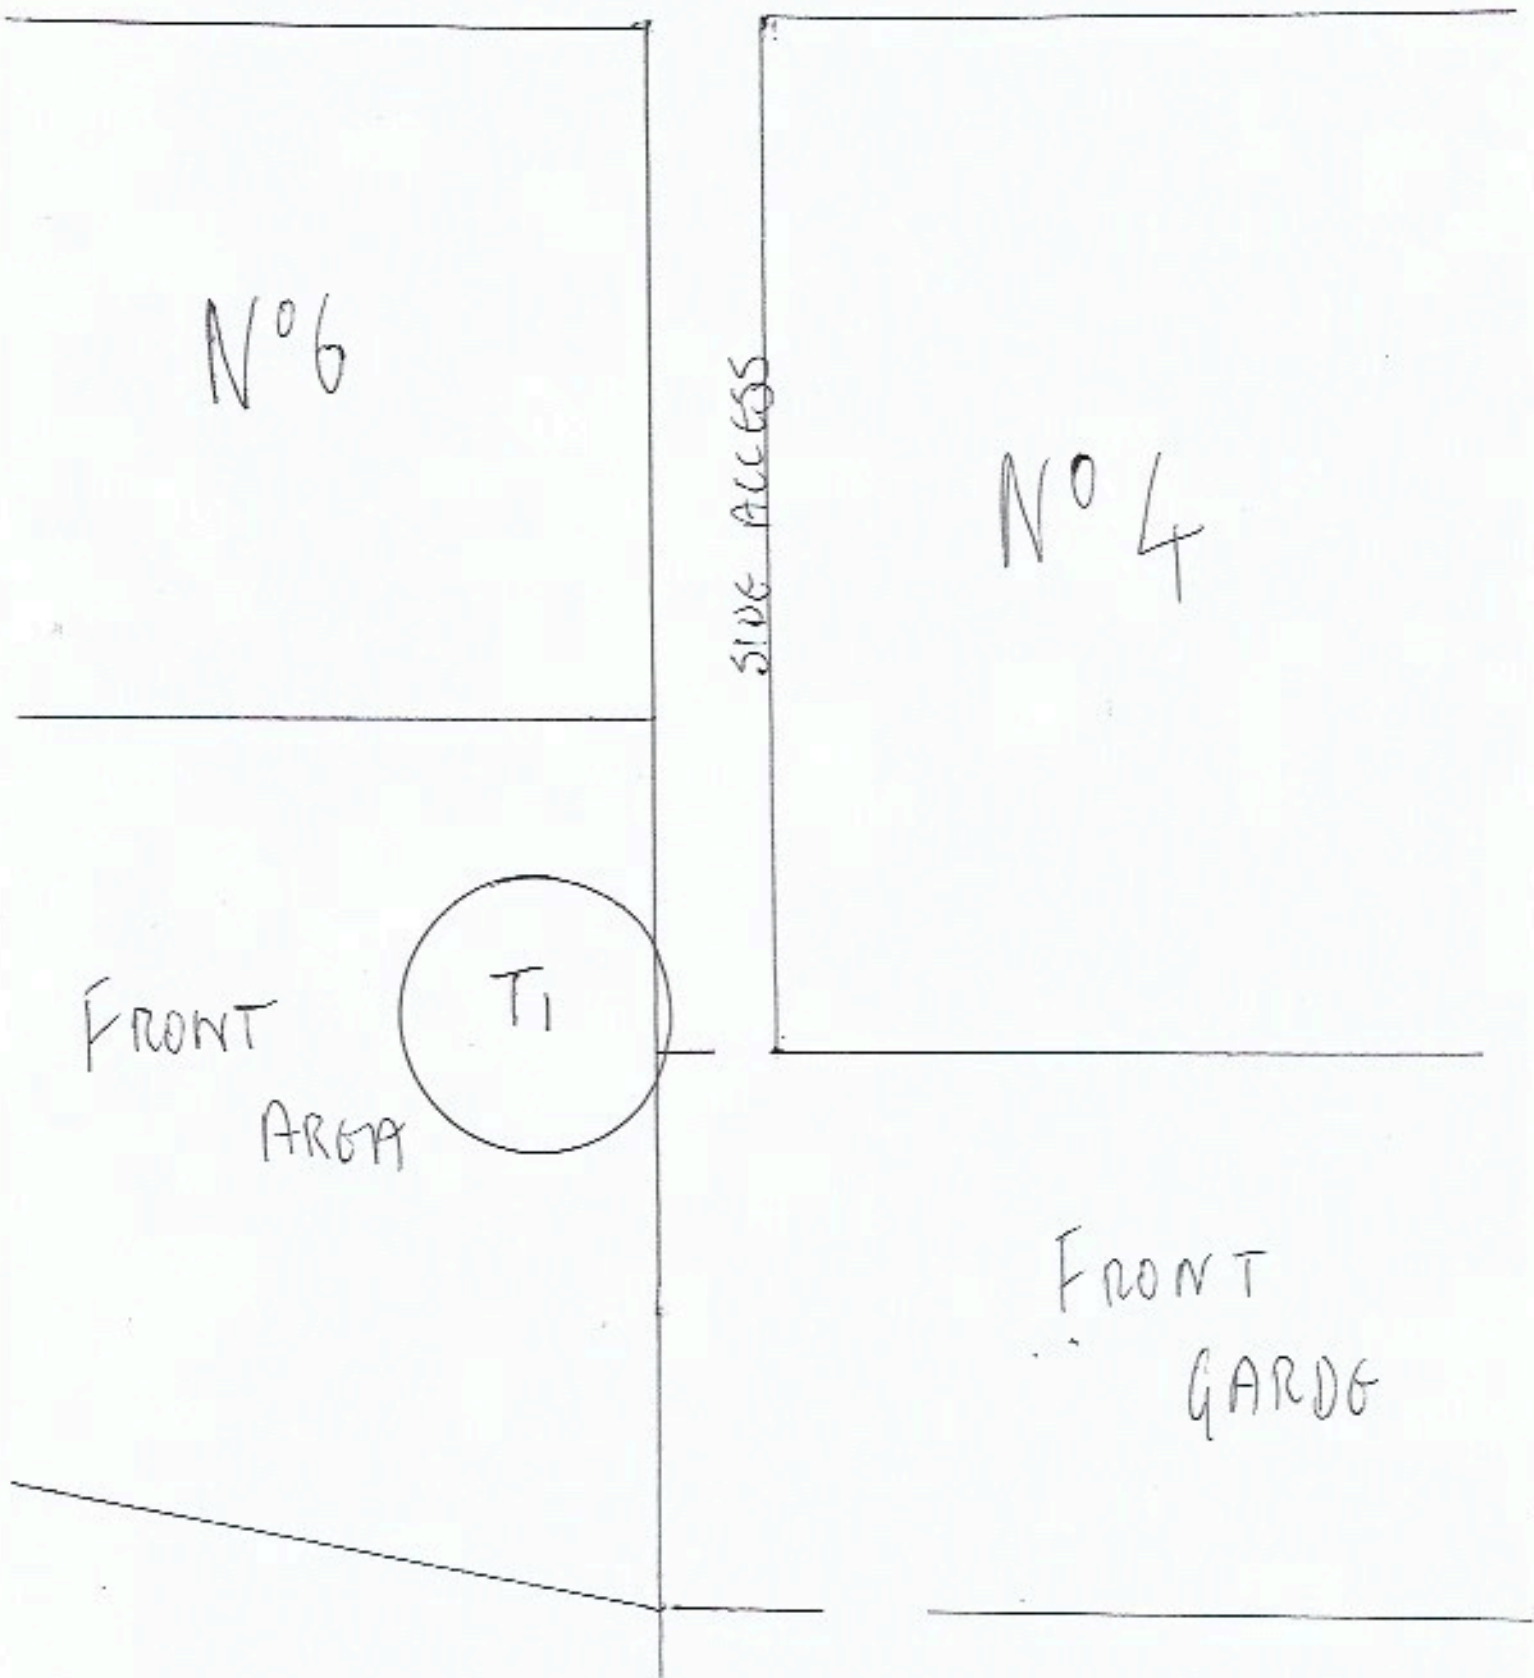

FROGNAL WAY (PRIVATE DRIVE/PANNING AREA)