



Internal Room Elevation
Scale: 1:10


Ceiling cornice indicatively shown

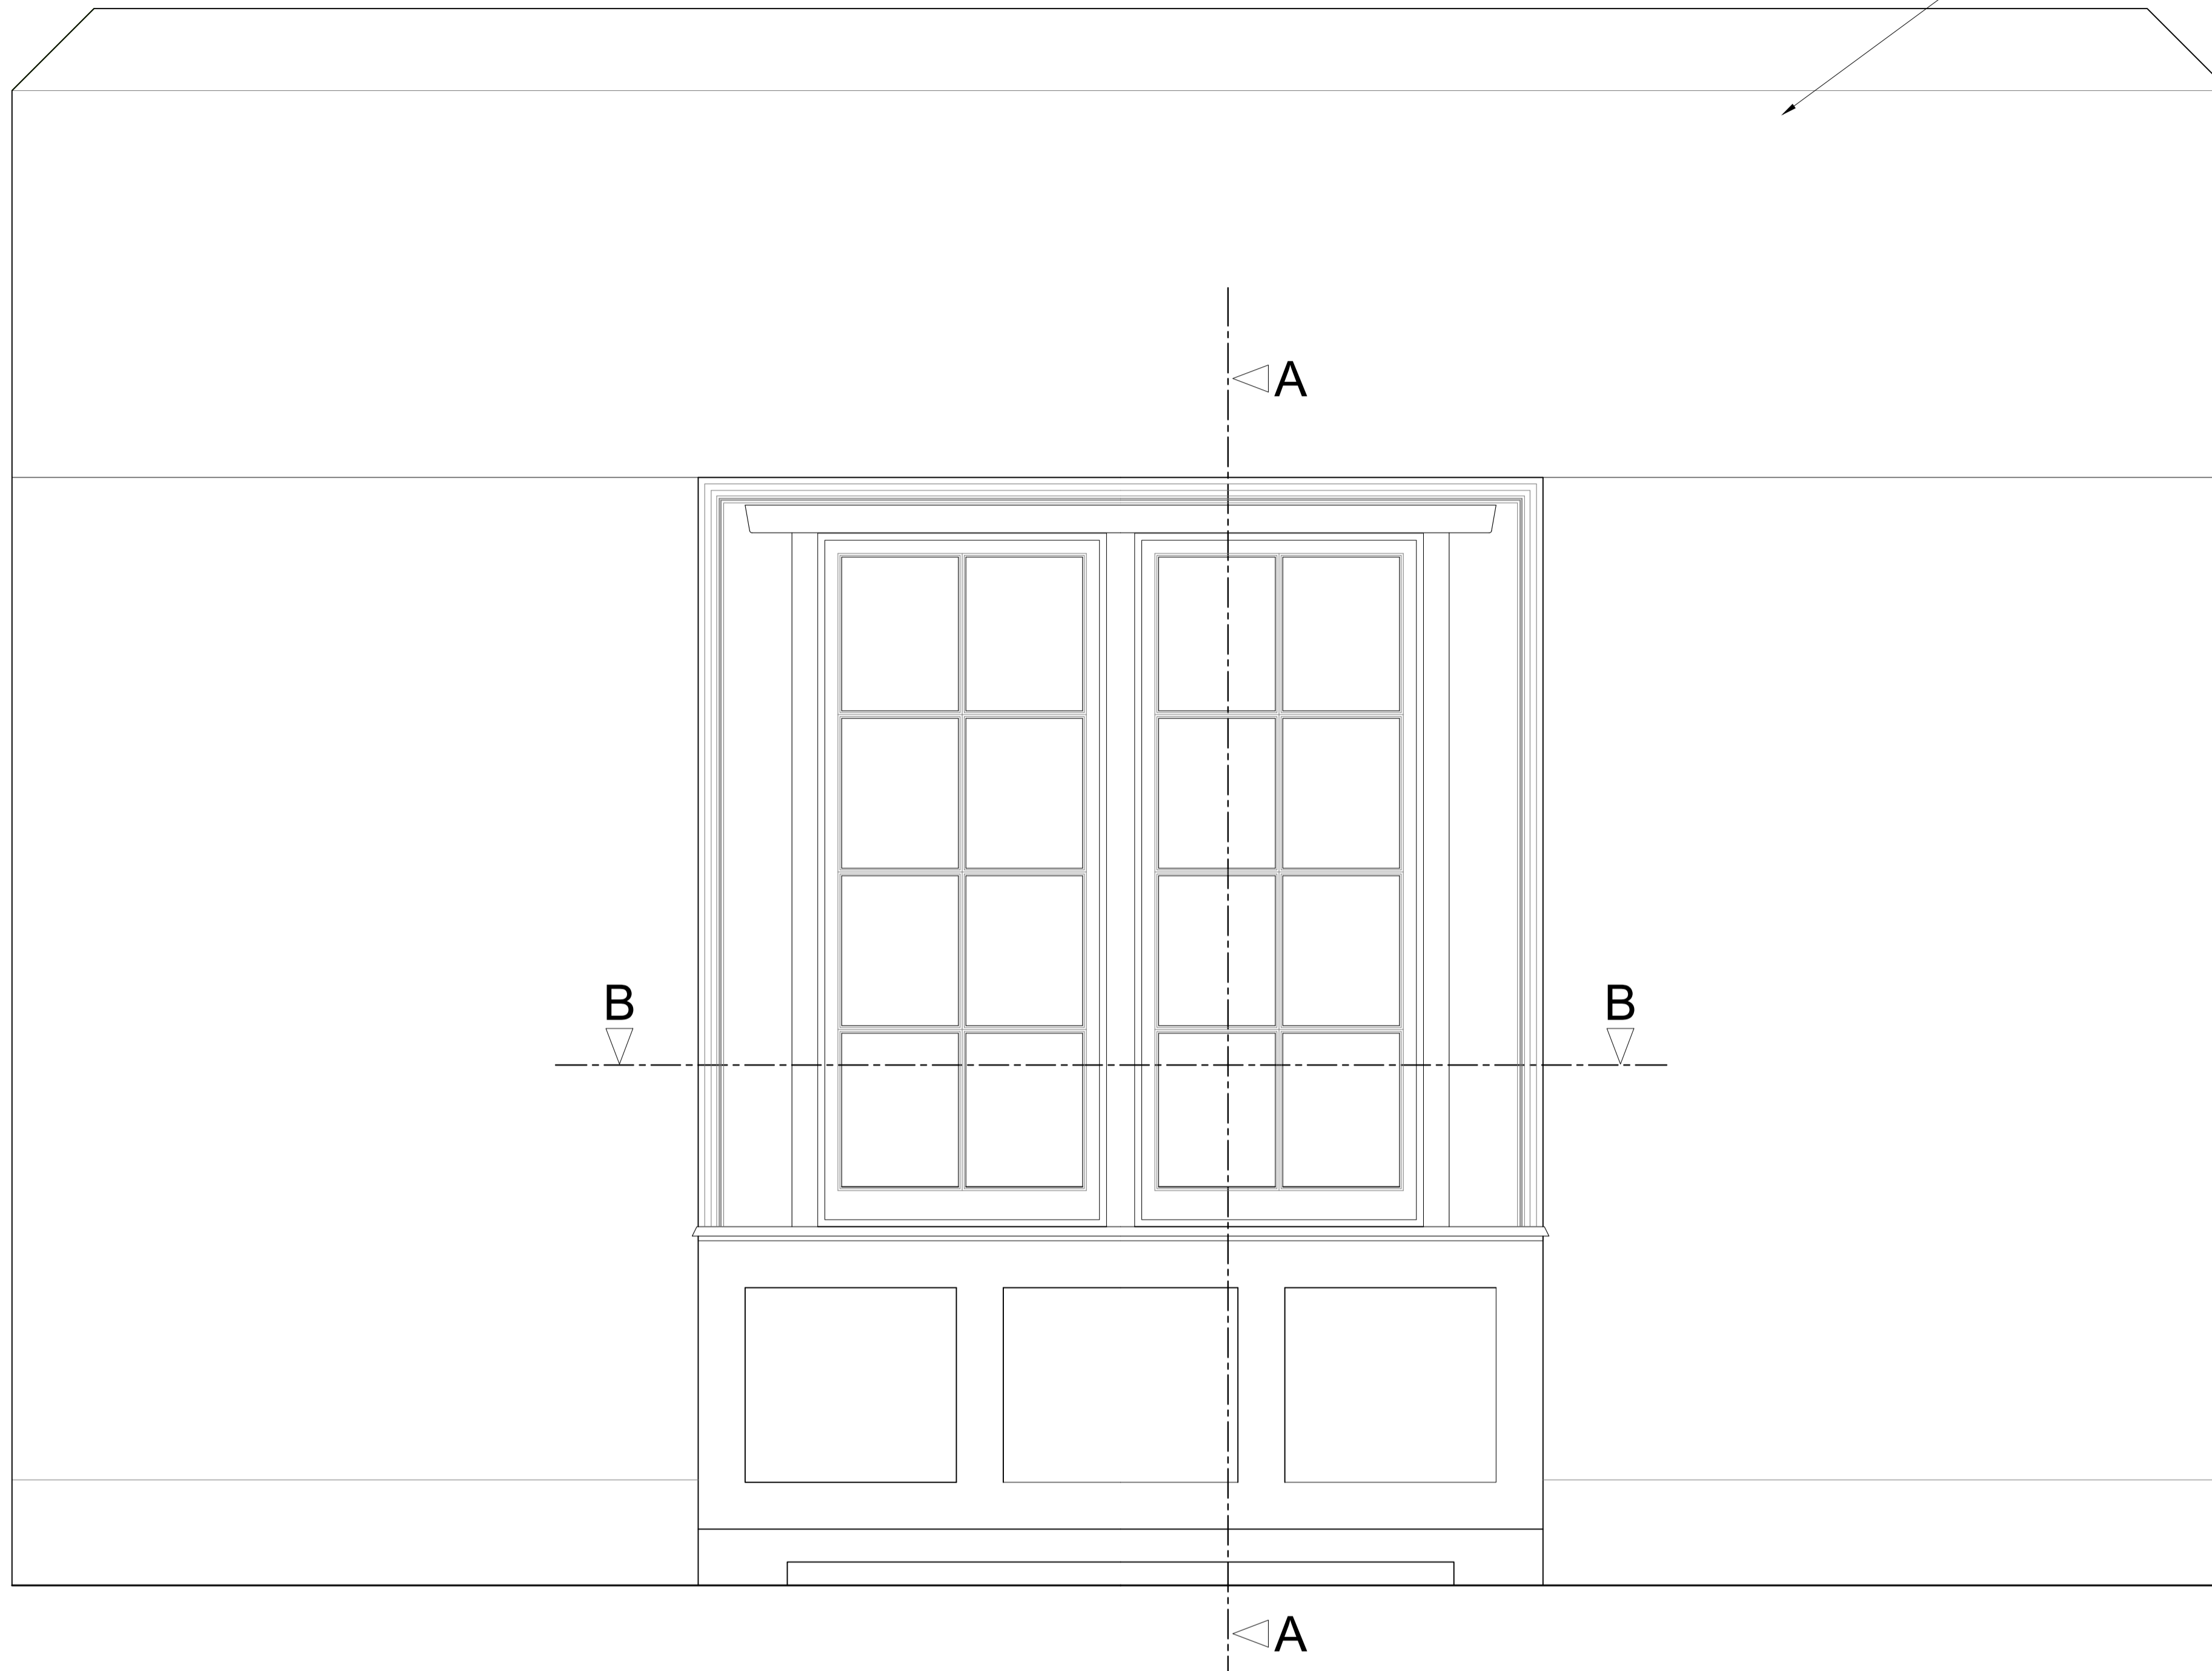

Section A-A through External Wall
Scale: 1:10

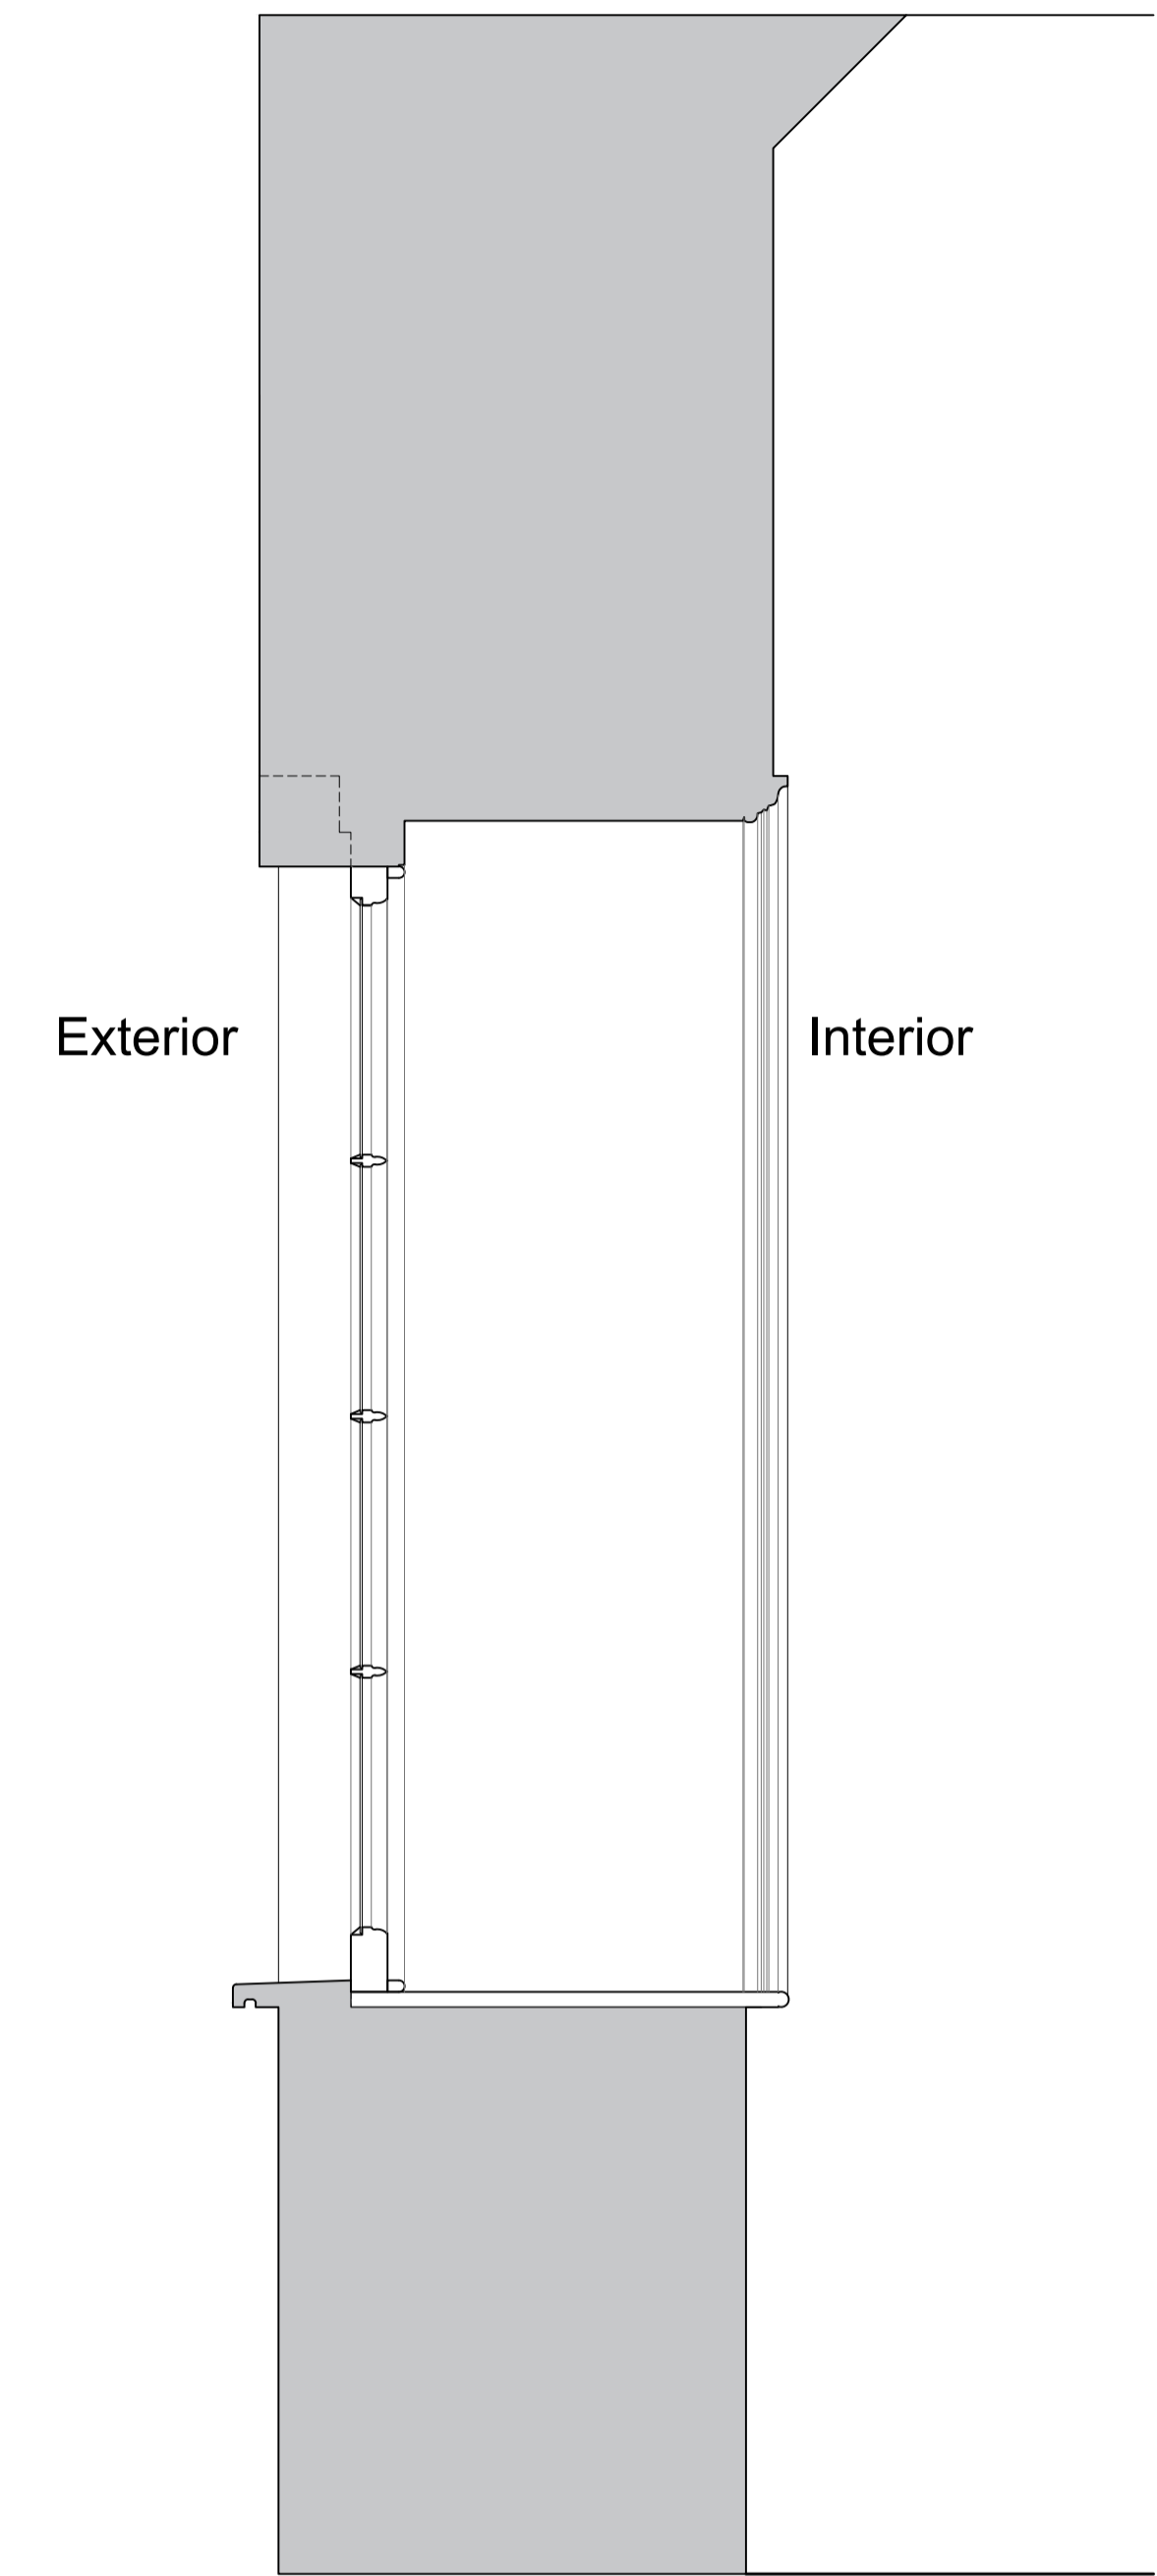

Plan Section B-B
Scale: 1:10

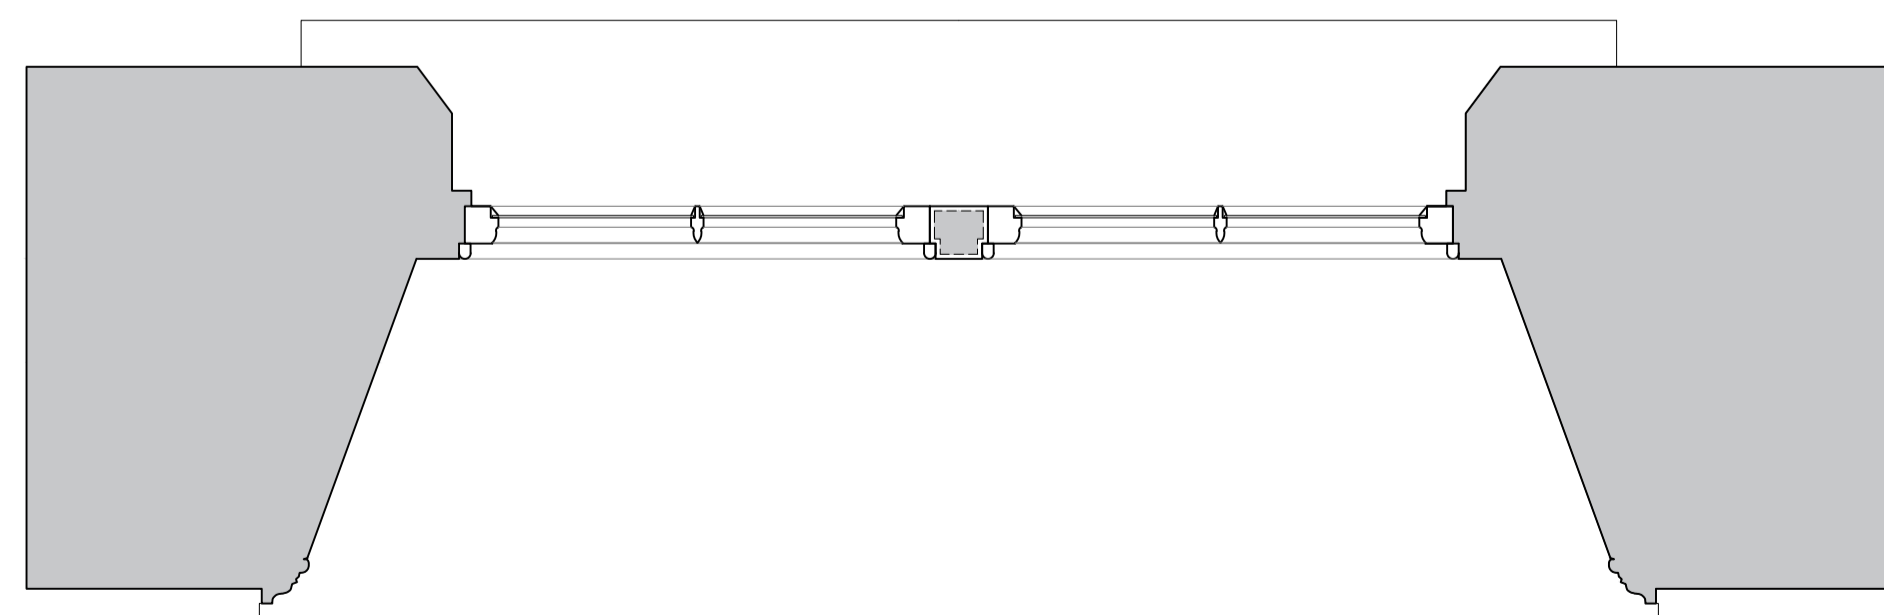

Revision	Date	Amendment
1.0	27-02-2018	Issued for listed building consent application

Do not reproduce this drawing without written permission
All dimensions are in millimetres unless stated otherwise


hs engine for growth
High Speed (HS2) Limited
25th Floor
UCL Building
One Canade Square
Canary Wharf
London E14 5AB

COSTAIN SKANSKA
Costain Skanska Joint Venture
132 Hampstead Road
London
NW1 2PS

Site Address			
14 Park Village East, London NW1			
Drawing Title			
Ground Floor Sitting Room: EXISTING Window Joinery Details - Sheet 1 of 5			
Issued by	Drawn by	Checked by	Presentation Scale
AP	AP	GA	as shown @ A1
Date	Drawing No.	Revision	
27-02-2018	WPI P002 NI - 14PVE-EX-GF-J-01	1.0	


Internal Room Elevation with Secondary Glazing Installed

Scale: 1:10

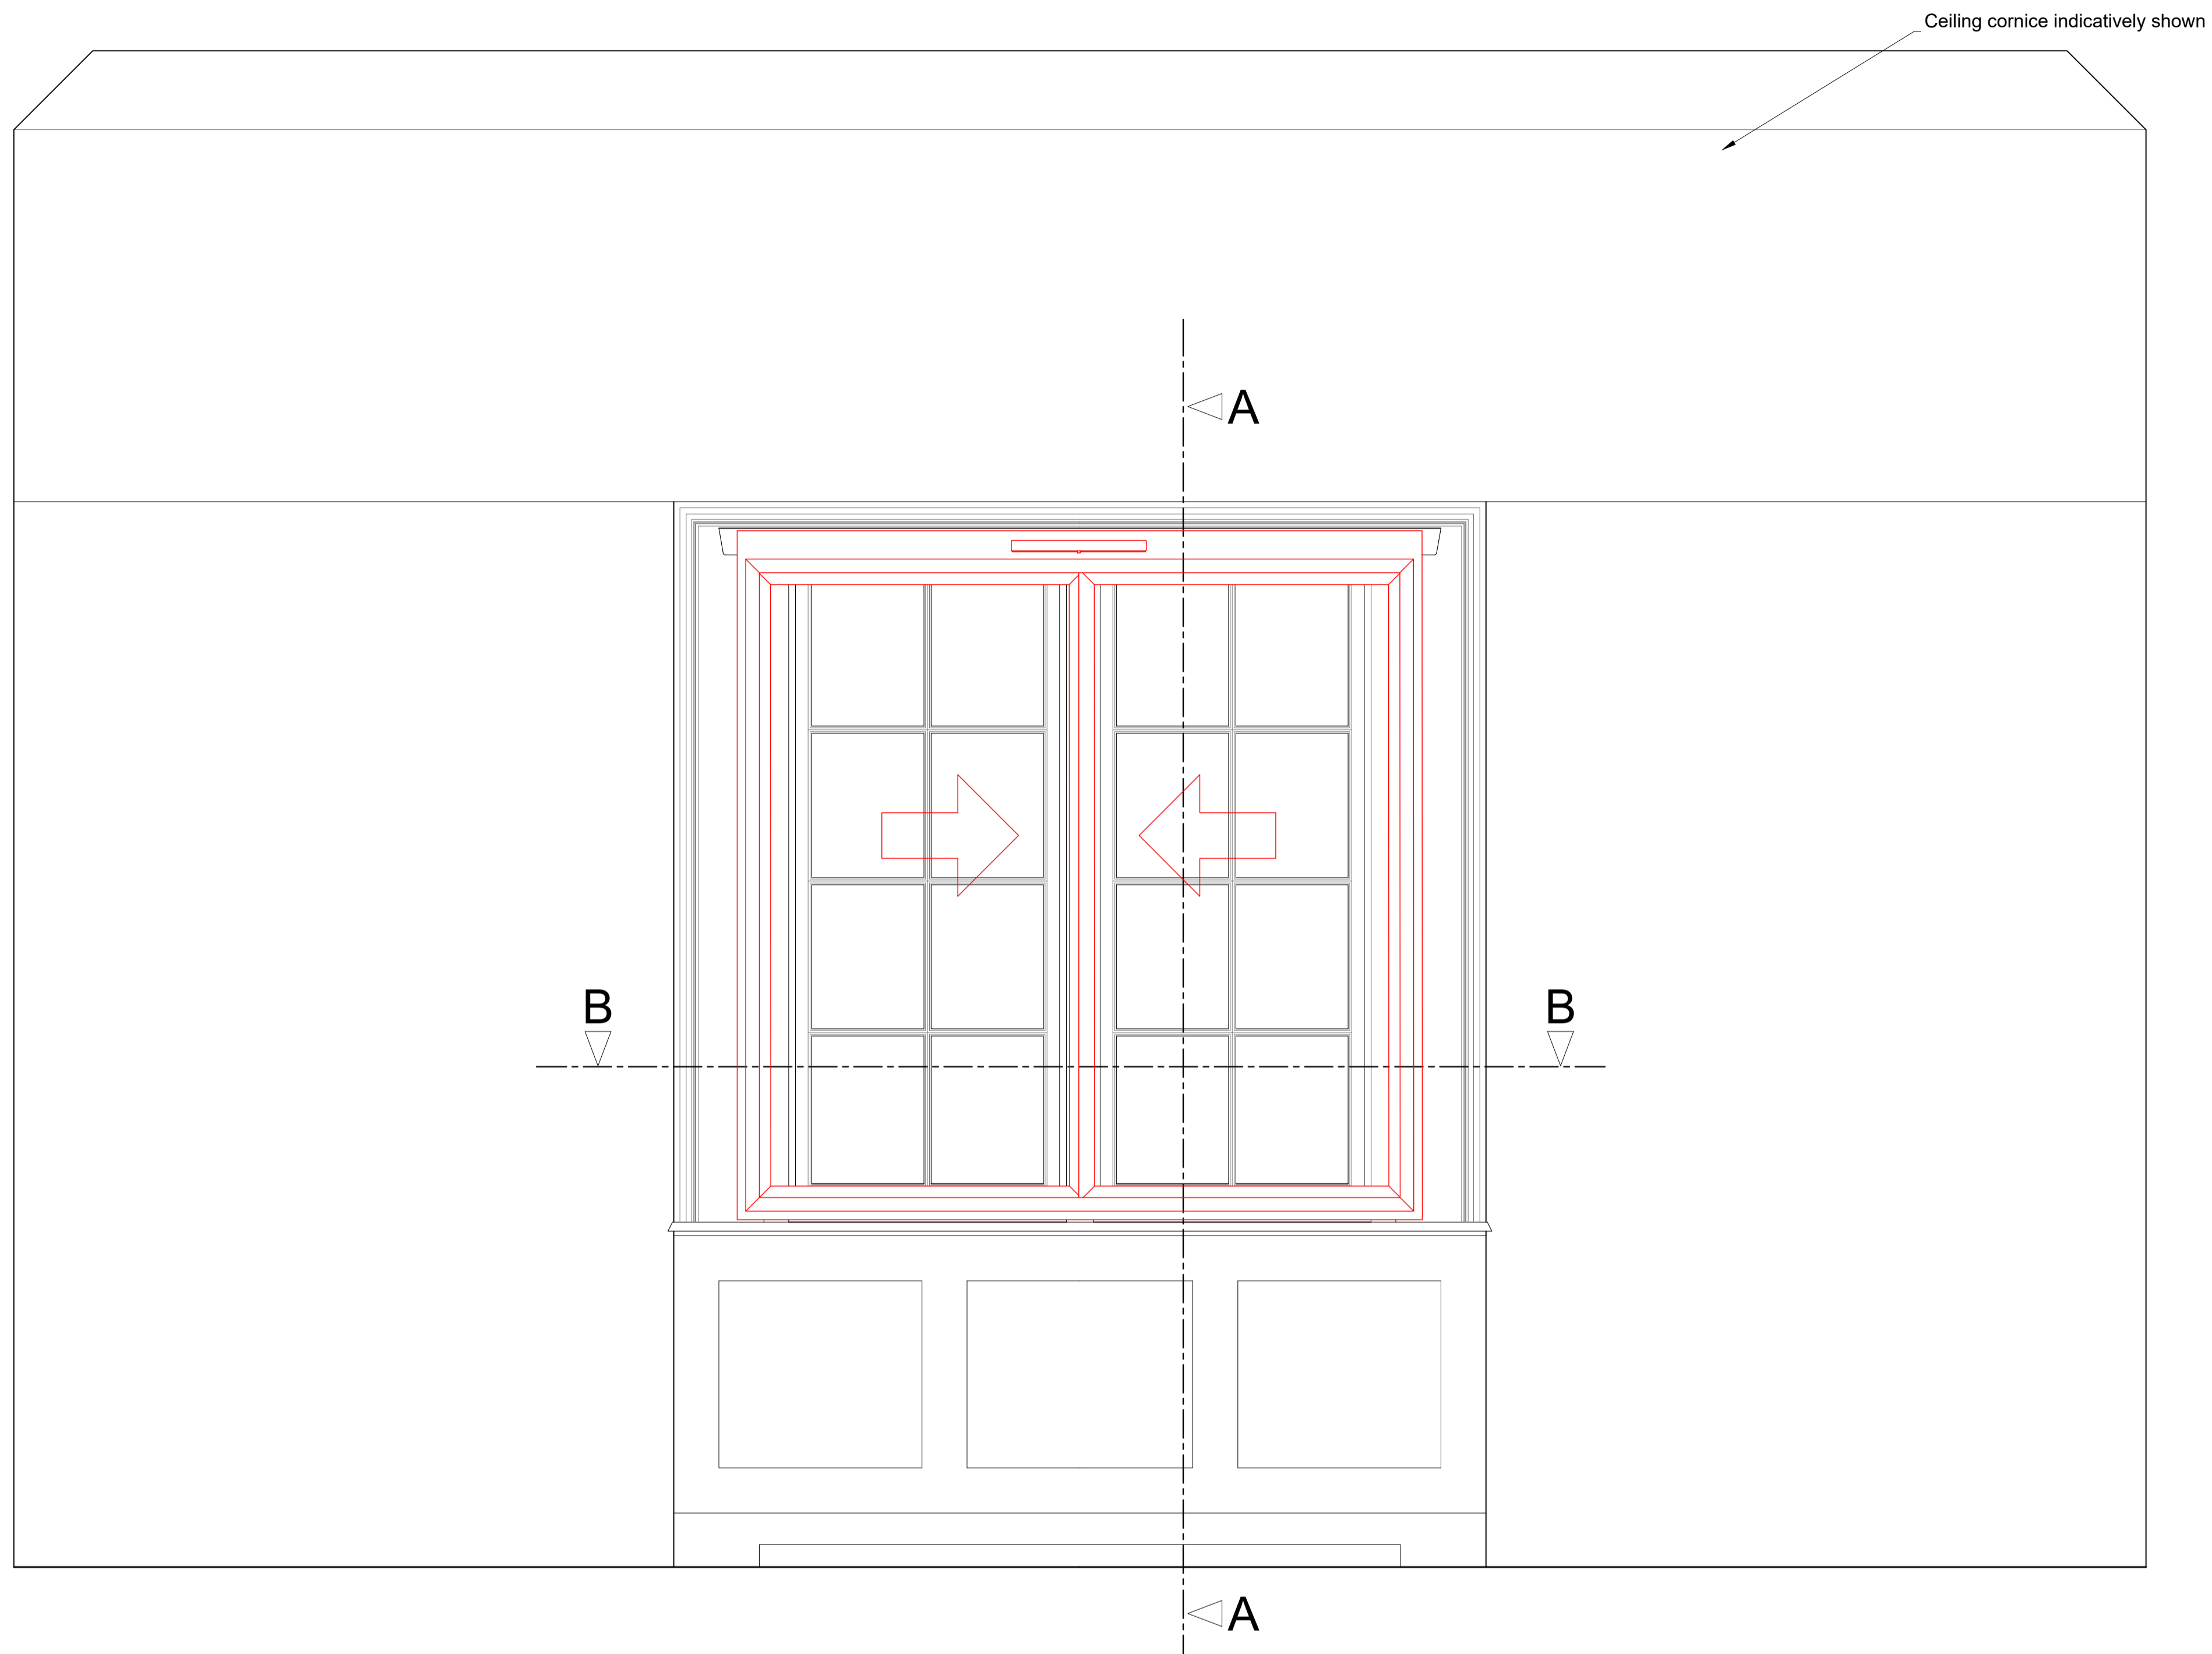

Section A-A through External Wall with Secondary Glazing Installed


Scale: 1:10

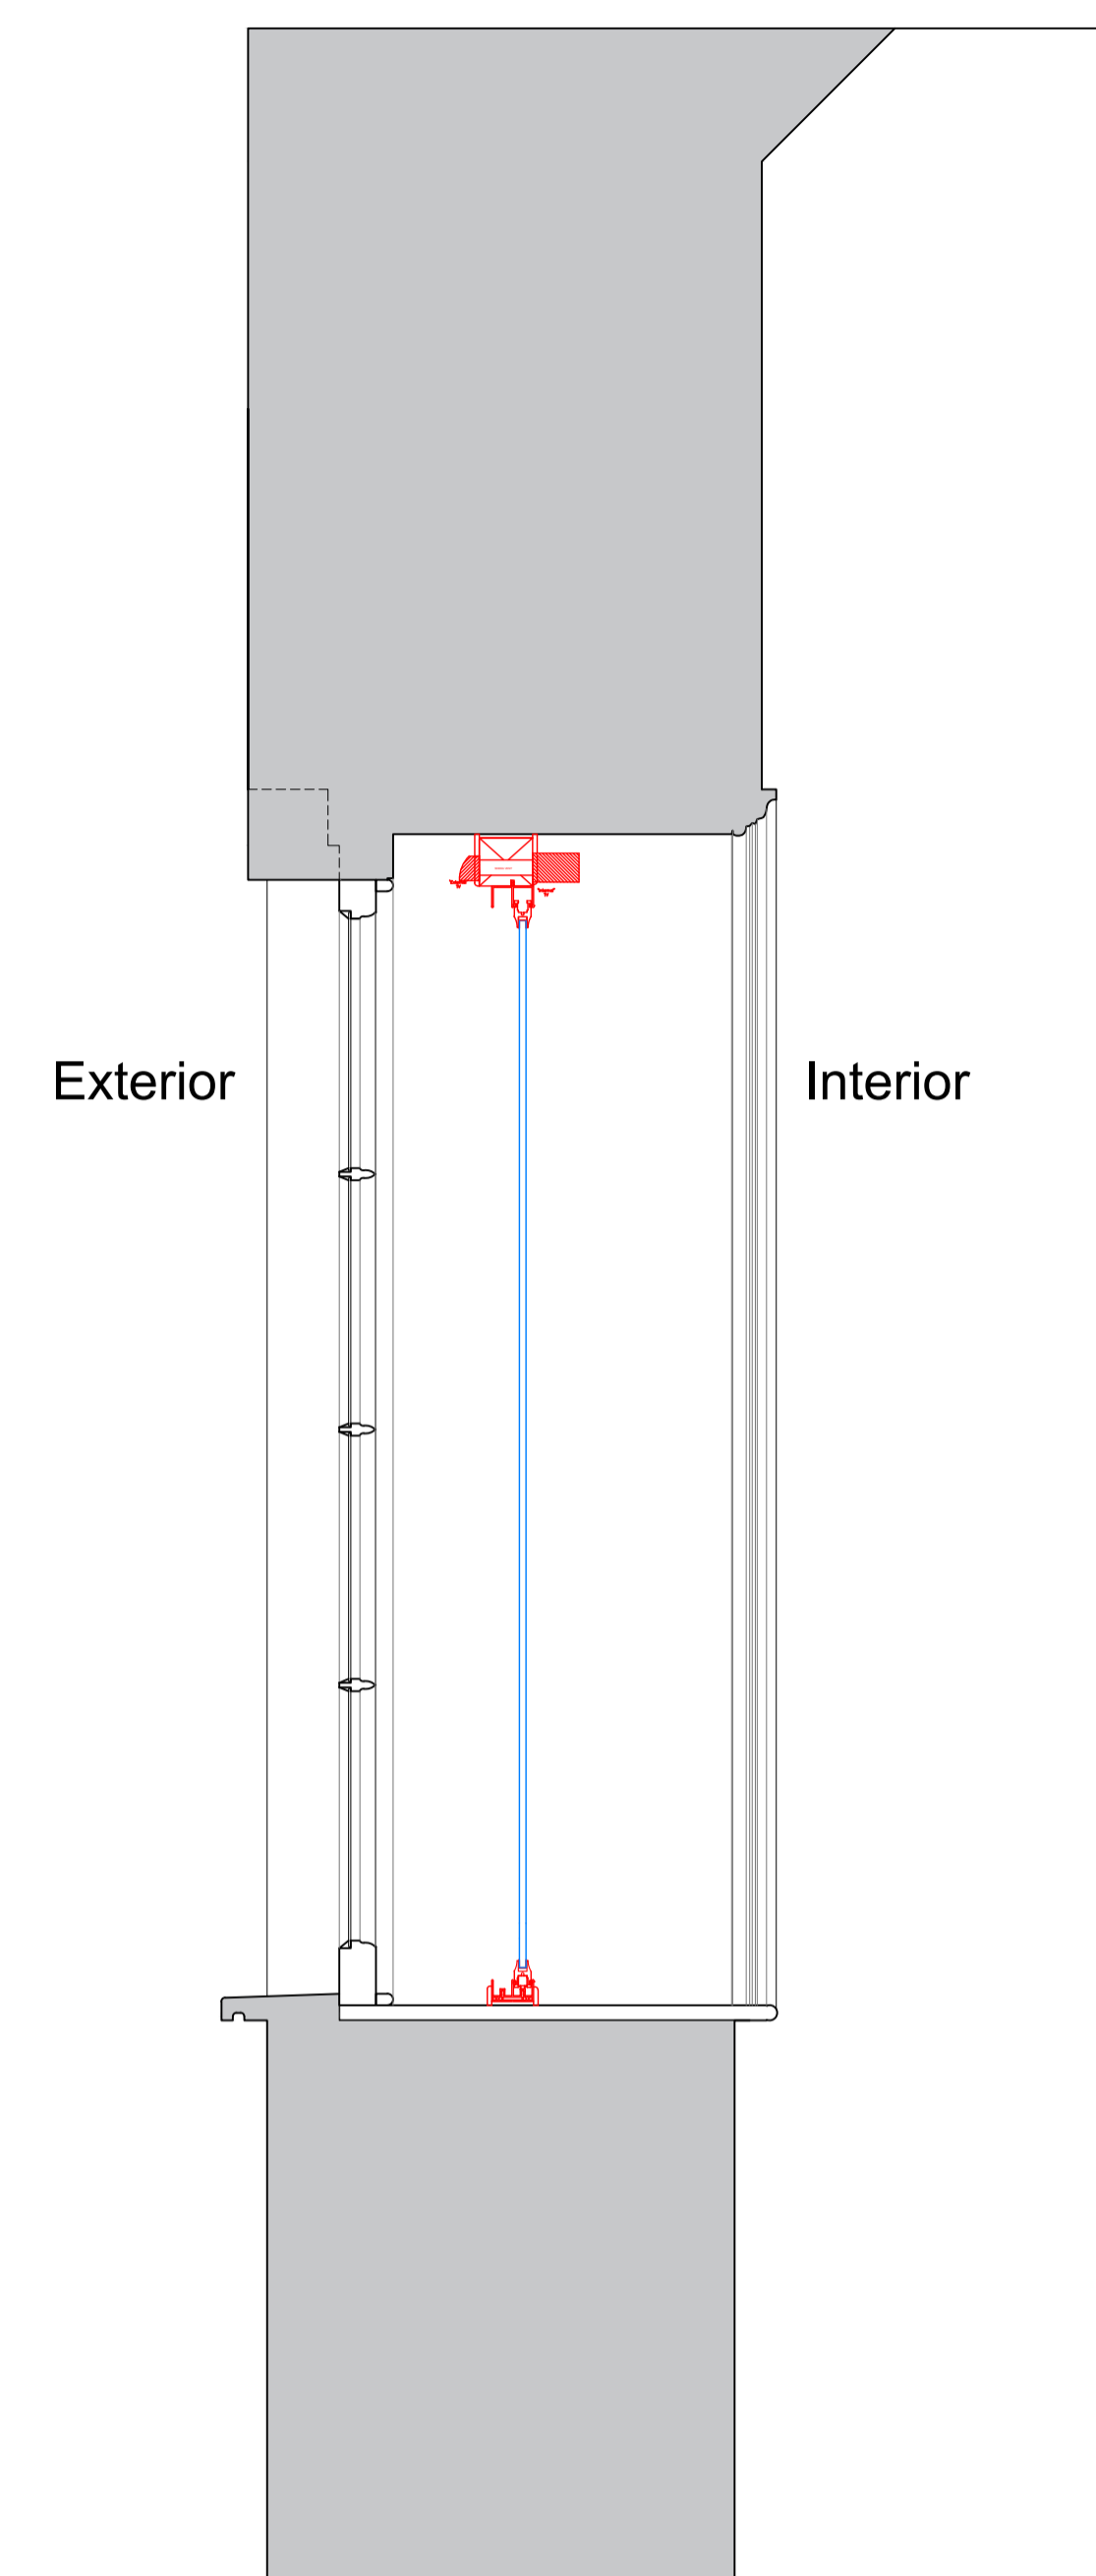

SECONDARY GLAZING SHOWN IN RED FOR VISUAL CLARITY ONLY

Plan Section B-B with Secondary Glazing Installed

Scale: 1:10

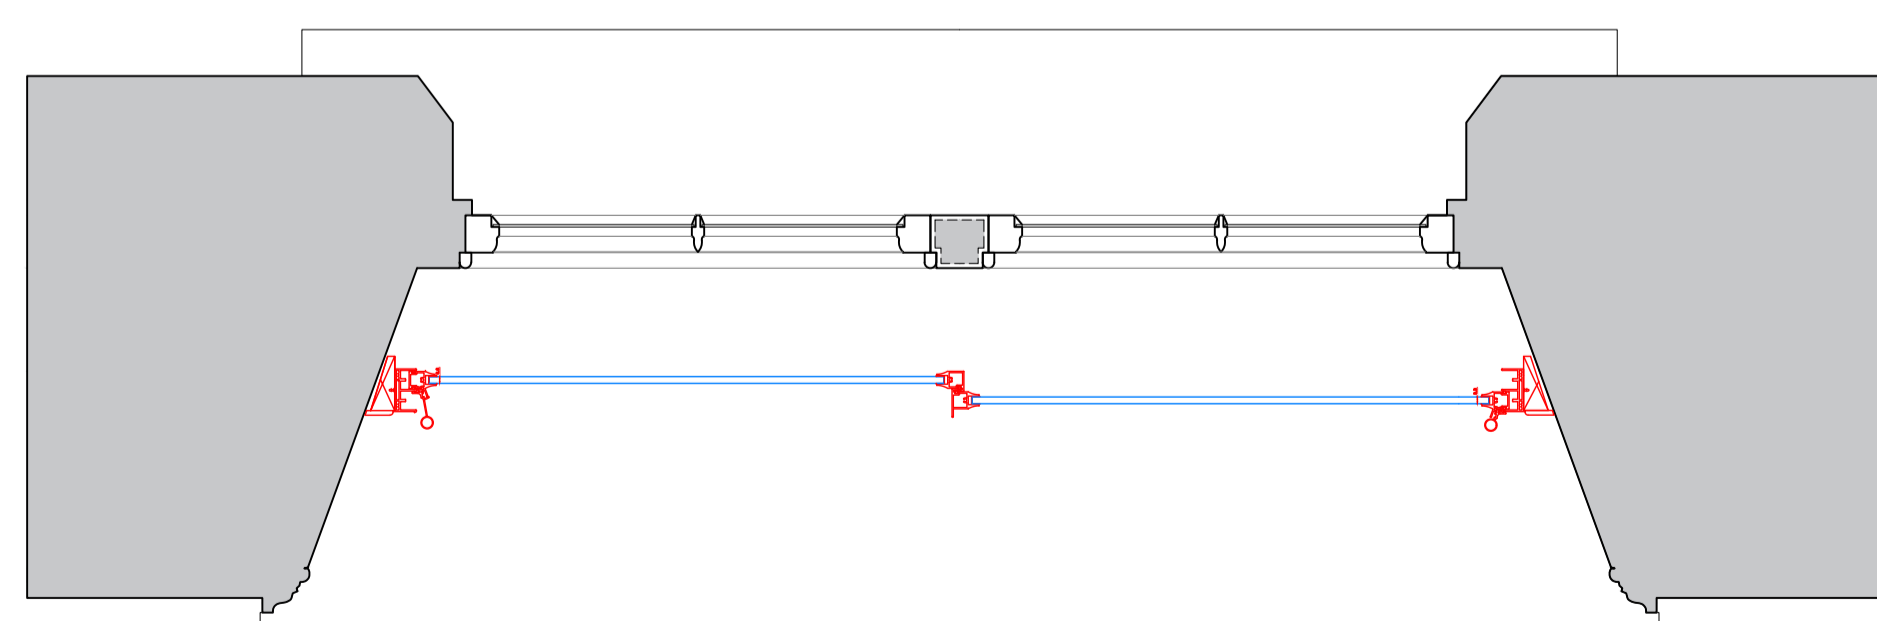

Revision	Date	Amendment
1.0	27-02-2018	Issued for listed building consent application


Do not reproduce this drawing without written permission
All dimensions are in millimetres unless stated otherwise

hs engine for growth
High Speed (HS2) Limited
25th Floor
One Canada Square
Canary Wharf
London E14 5AB

COSTAIN SKANSKA
Costain Skanska Joint Venture
UCL Building
132 Hangerway Road
London
NW1 2PS

Site Address	14 Park Village East, London NW1		
Drawing Title	Ground Floor Sitting Room: PROPOSED Secondary Glazing Details - Sheet 2 of 5		
Issued by	Drawn by	Checked by	Presentation Scale
AP	AP	GA	as shown @ A1
Date	Drawing No.	Revision	
27-02-2018	WPI P002 NI - 14PVE-PR-GF-J-01.1	1.0	

SECONDARY GLAZING SHOWN IN RED FOR VISUAL CLARITY ONLY

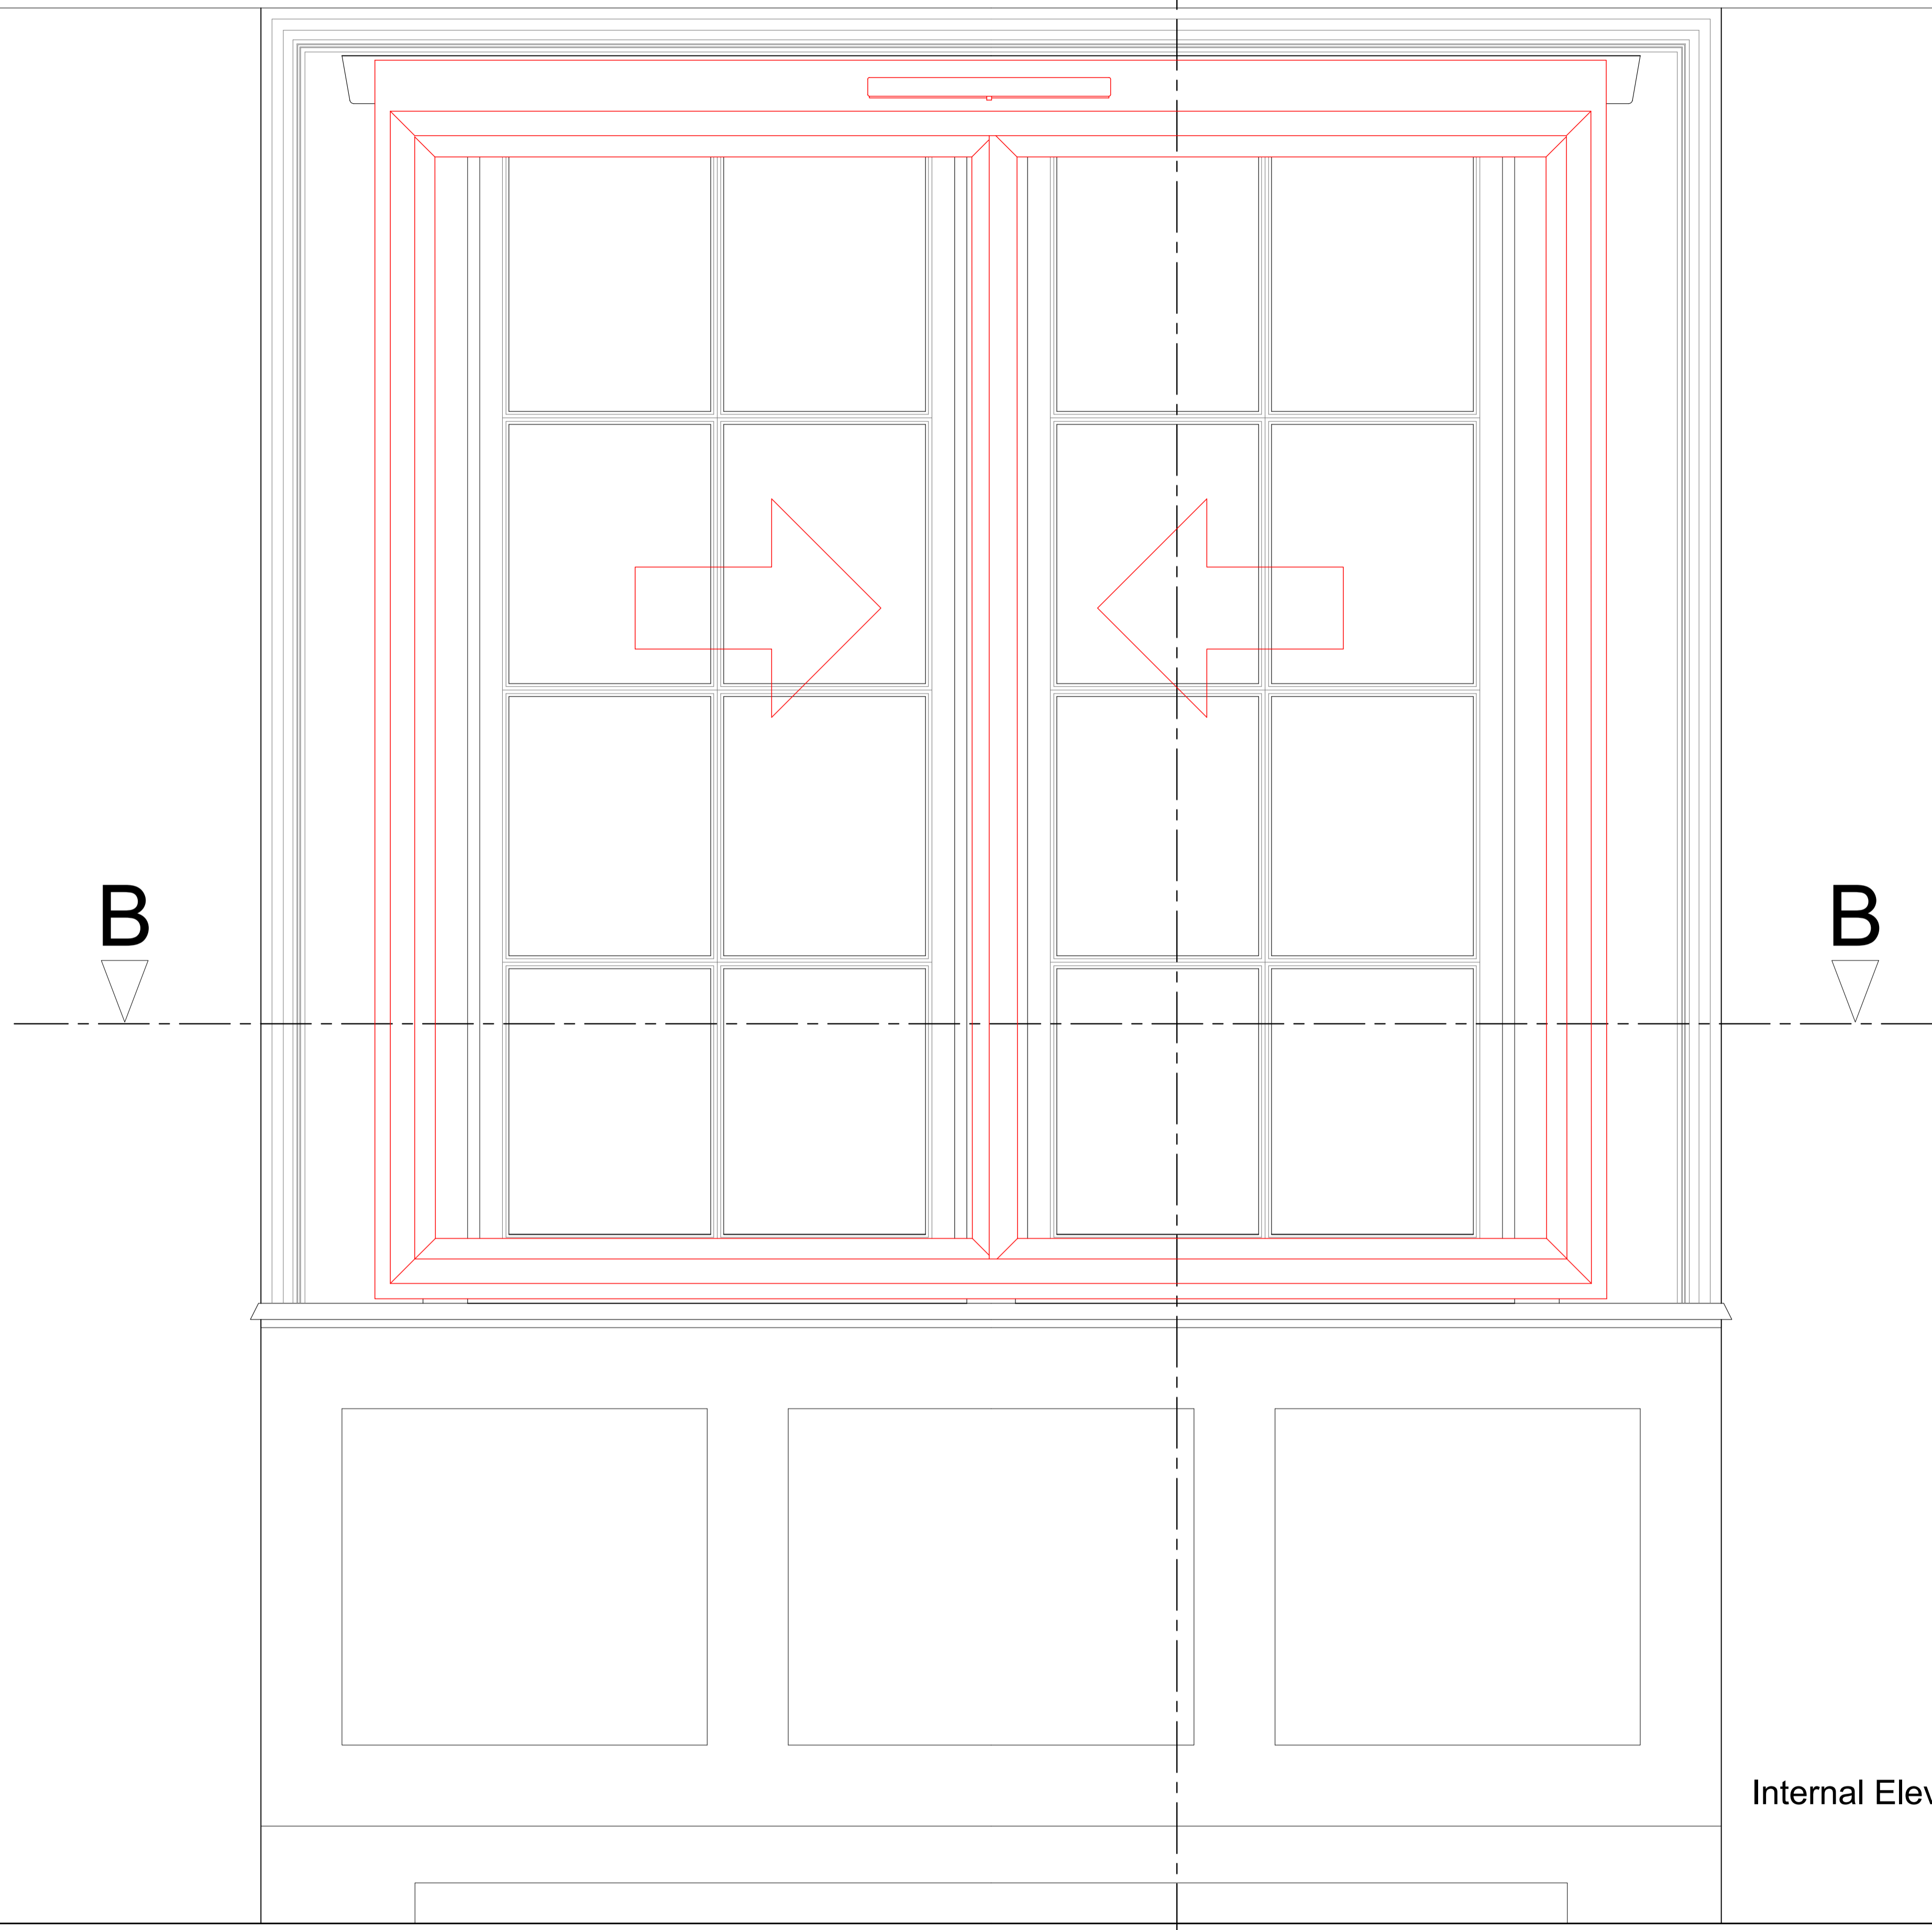

Internal Elevation with Shutters Open

Revision	Date	Amendment
1.0	27-02-2018	Issued for listed building consent application

Do not reproduce this drawing without written permission
 All dimensions are in millimetres unless stated otherwise


hs engine for growth
 High Speed (HS2) Limited
 25th Floor
 One Canade Square
 Canary Wharf
 London E14 5AB

COSTAIN SKANSKA
 Costain Skanska Joint Venture
 UCL Building
 132 Hammersmith Road
 London
 NW1 2PS

Site Address 14 Park Village East, London NW1			
Drawing Title Ground Floor Sitting Room: PROPOSED Secondary Glazing Details - Sheet 3 of 5			
Issued by AP	Drawn by AP	Checked by GA	Presentation Scale 1:5 @ A1
Date 27-02-2018	Drawing No. WPI P002 NI - 14PVE-PR-GF-J-01.2		Revision 1.0

Section A-A through External Wall

Scale: 1:5

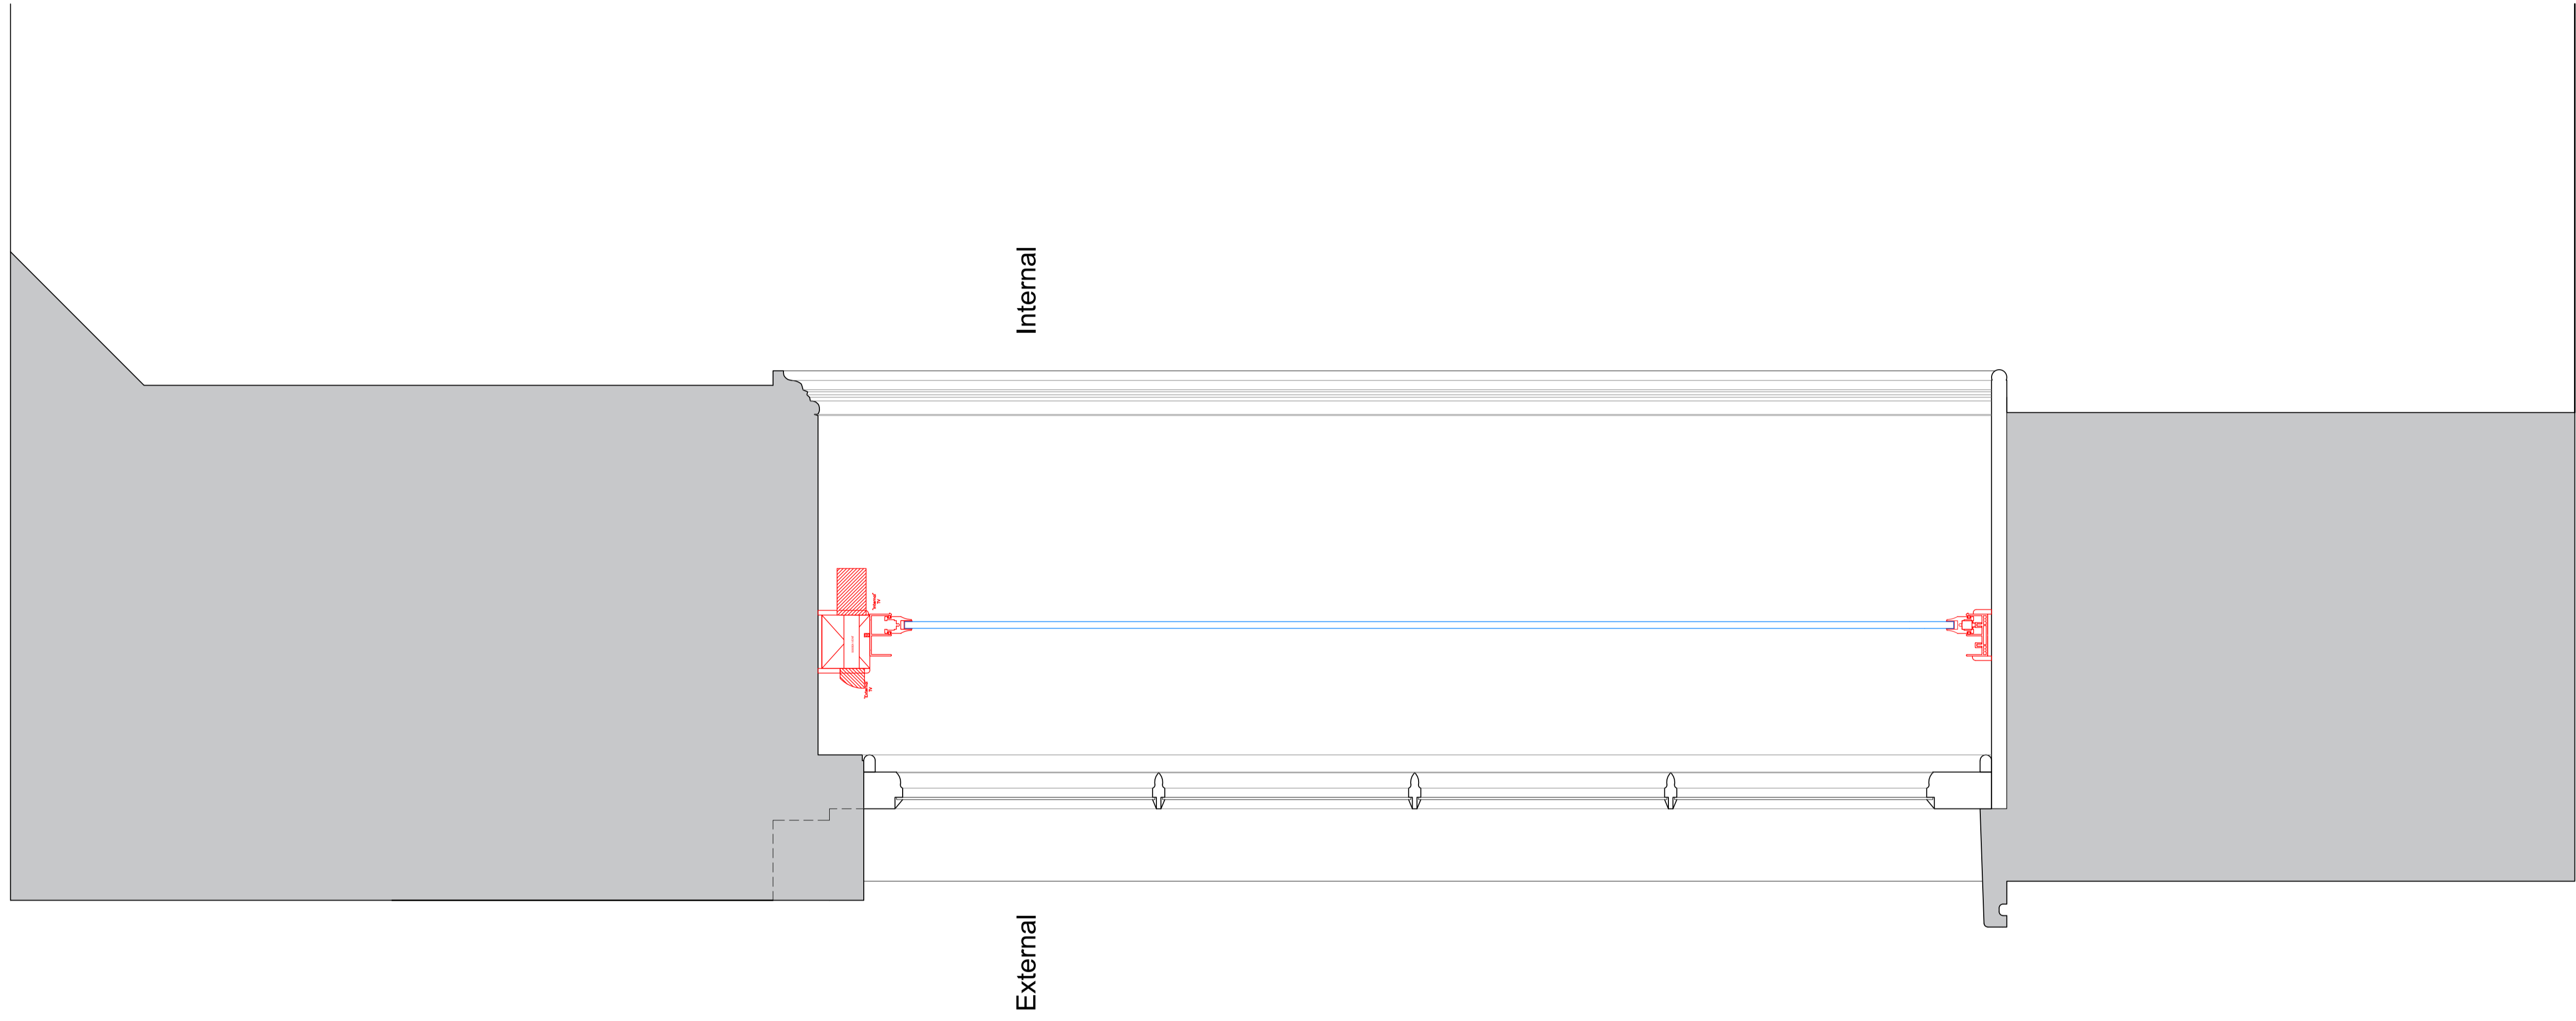

SECONDARY GLAZING SHOWN IN RED FOR VISUAL CLARITY ONLY

Revision	Date	Amendment
1.0	27-02-2018	Issued for listed building consent application


Do not reproduce this drawing without written permission
All dimensions are in millimetres unless stated otherwise

hs engine for growth
High Speed (HS2) Limited
25th Floor
UCL Building
One Caspary Square
Canary Wharf
London E14 5AB

COSTAIN SKANSKA
Costain Skanska Joint Venture
UCL Building
132 Hangerhead Road
London
NW1 2PS

Site Address	14 Park Village East, London NW1		
Drawing Title	Ground Floor Sitting Room: PROPOSED Secondary Glazing Details Sheet 4 of 5		
Issued by	Drawn by	Checked by	Presentation Scale
AP	AP	GA	as shown @ A1
Date	Drawing No.	Revision	
27-02-2018	WPI P002 NI - 14PVE-PR-GF-J-01.3	1.0	

Plan Section B-B
Scale: 1:5

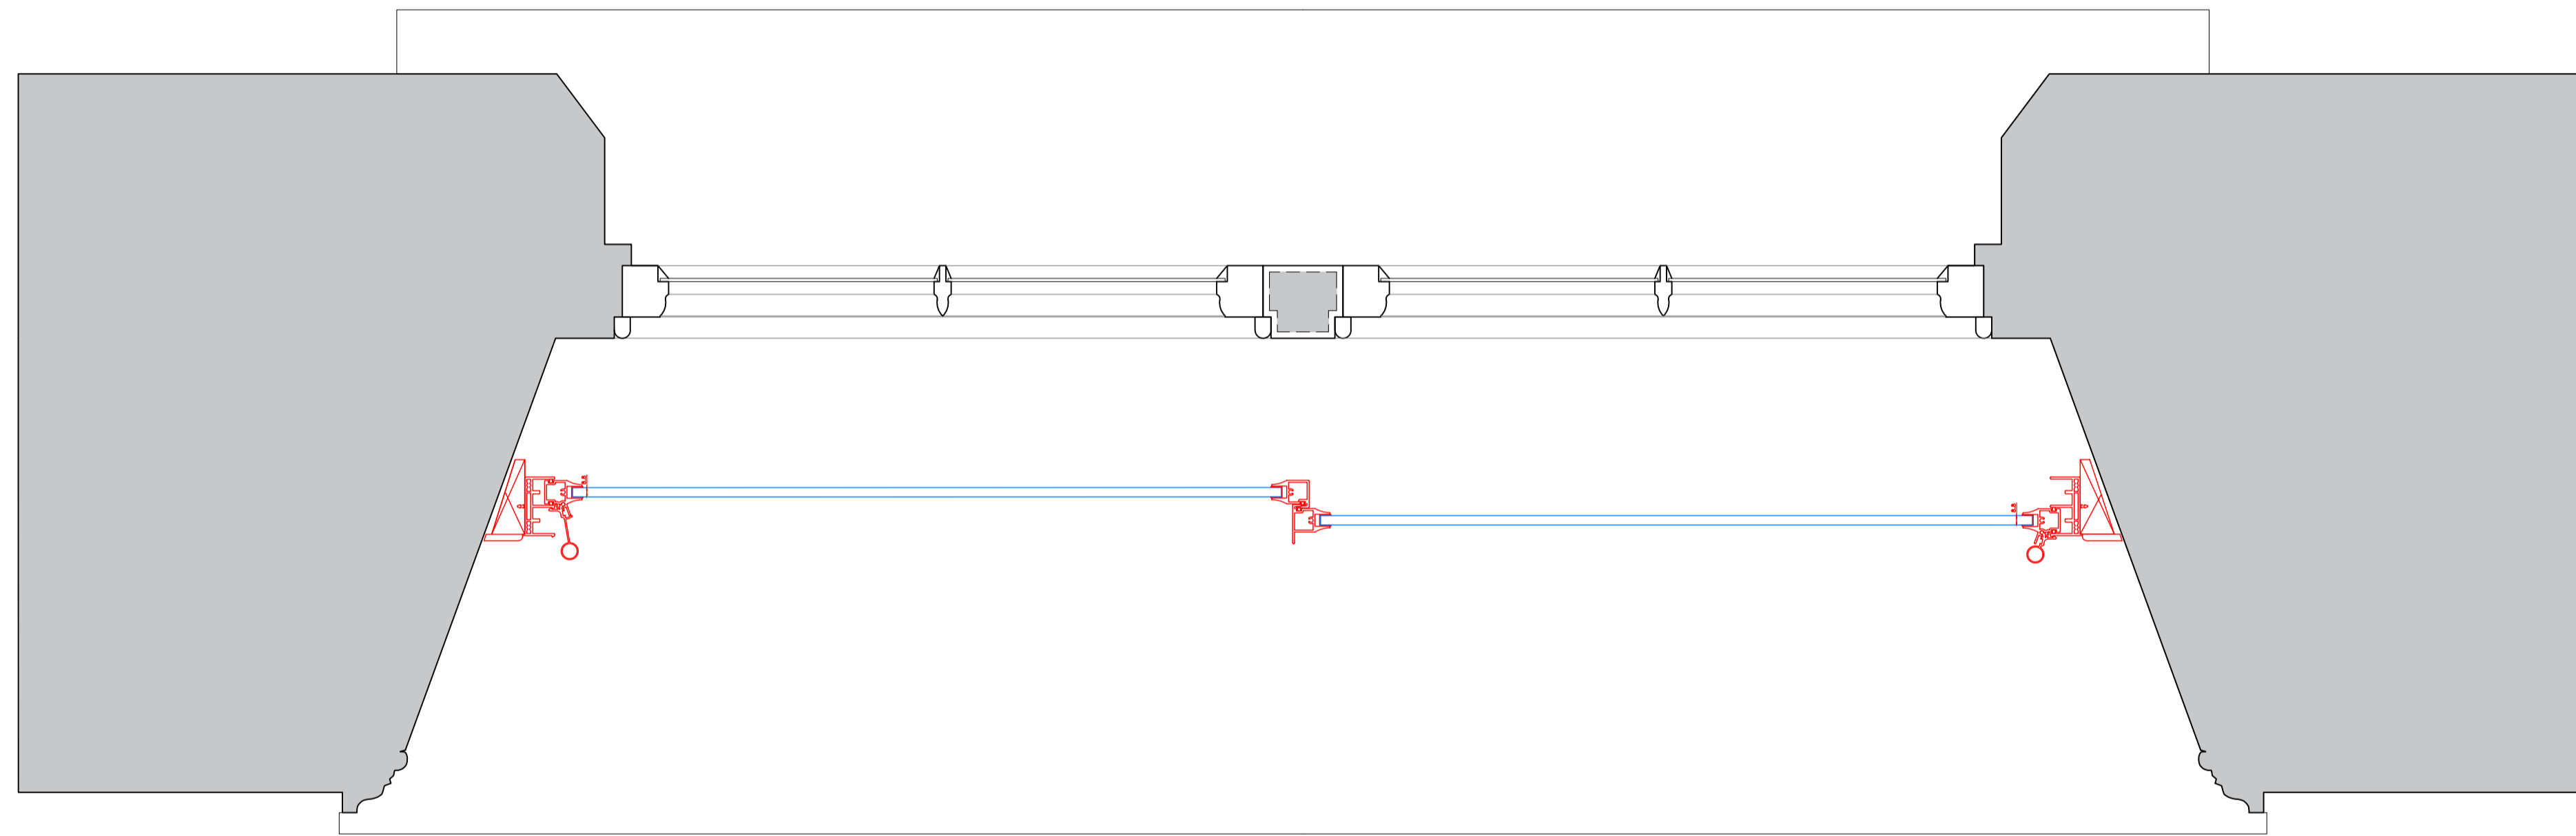

SECONDARY GLAZING SHOWN IN RED FOR VISUAL CLARITY ONLY

Revision	Date	Amendment
1.0	27-02-2018	Issued for listed building consent application


Do not reproduce this drawing without written permission
All dimensions are in millimetres unless stated otherwise

hs engine for growth
High Speed (HS2) Limited
25th Floor
UCL Building
One Cascade Square
Canary Wharf
London E14 5AB


COSTAIN SKANSKA
Costain Skanska Joint Venture
UCL Building
132 Hangerway Road
London
NW1 2PS

Site Address	14 Park Village East, London NW1		
Drawing Title	Ground Floor Sitting Room: PROPOSED Secondary Glazing Details Sheet 5 of 5		
Drawn by	Checked by	Presented by	Revision
AP	GA	as shown @ A1	1.0
Date	Drawing No	Revision	
27-02-2018	WPI P002 NI - 14PVE-PR-GF-J-01.4	1.0	


Internal Room Elevation
Scale: 1:10

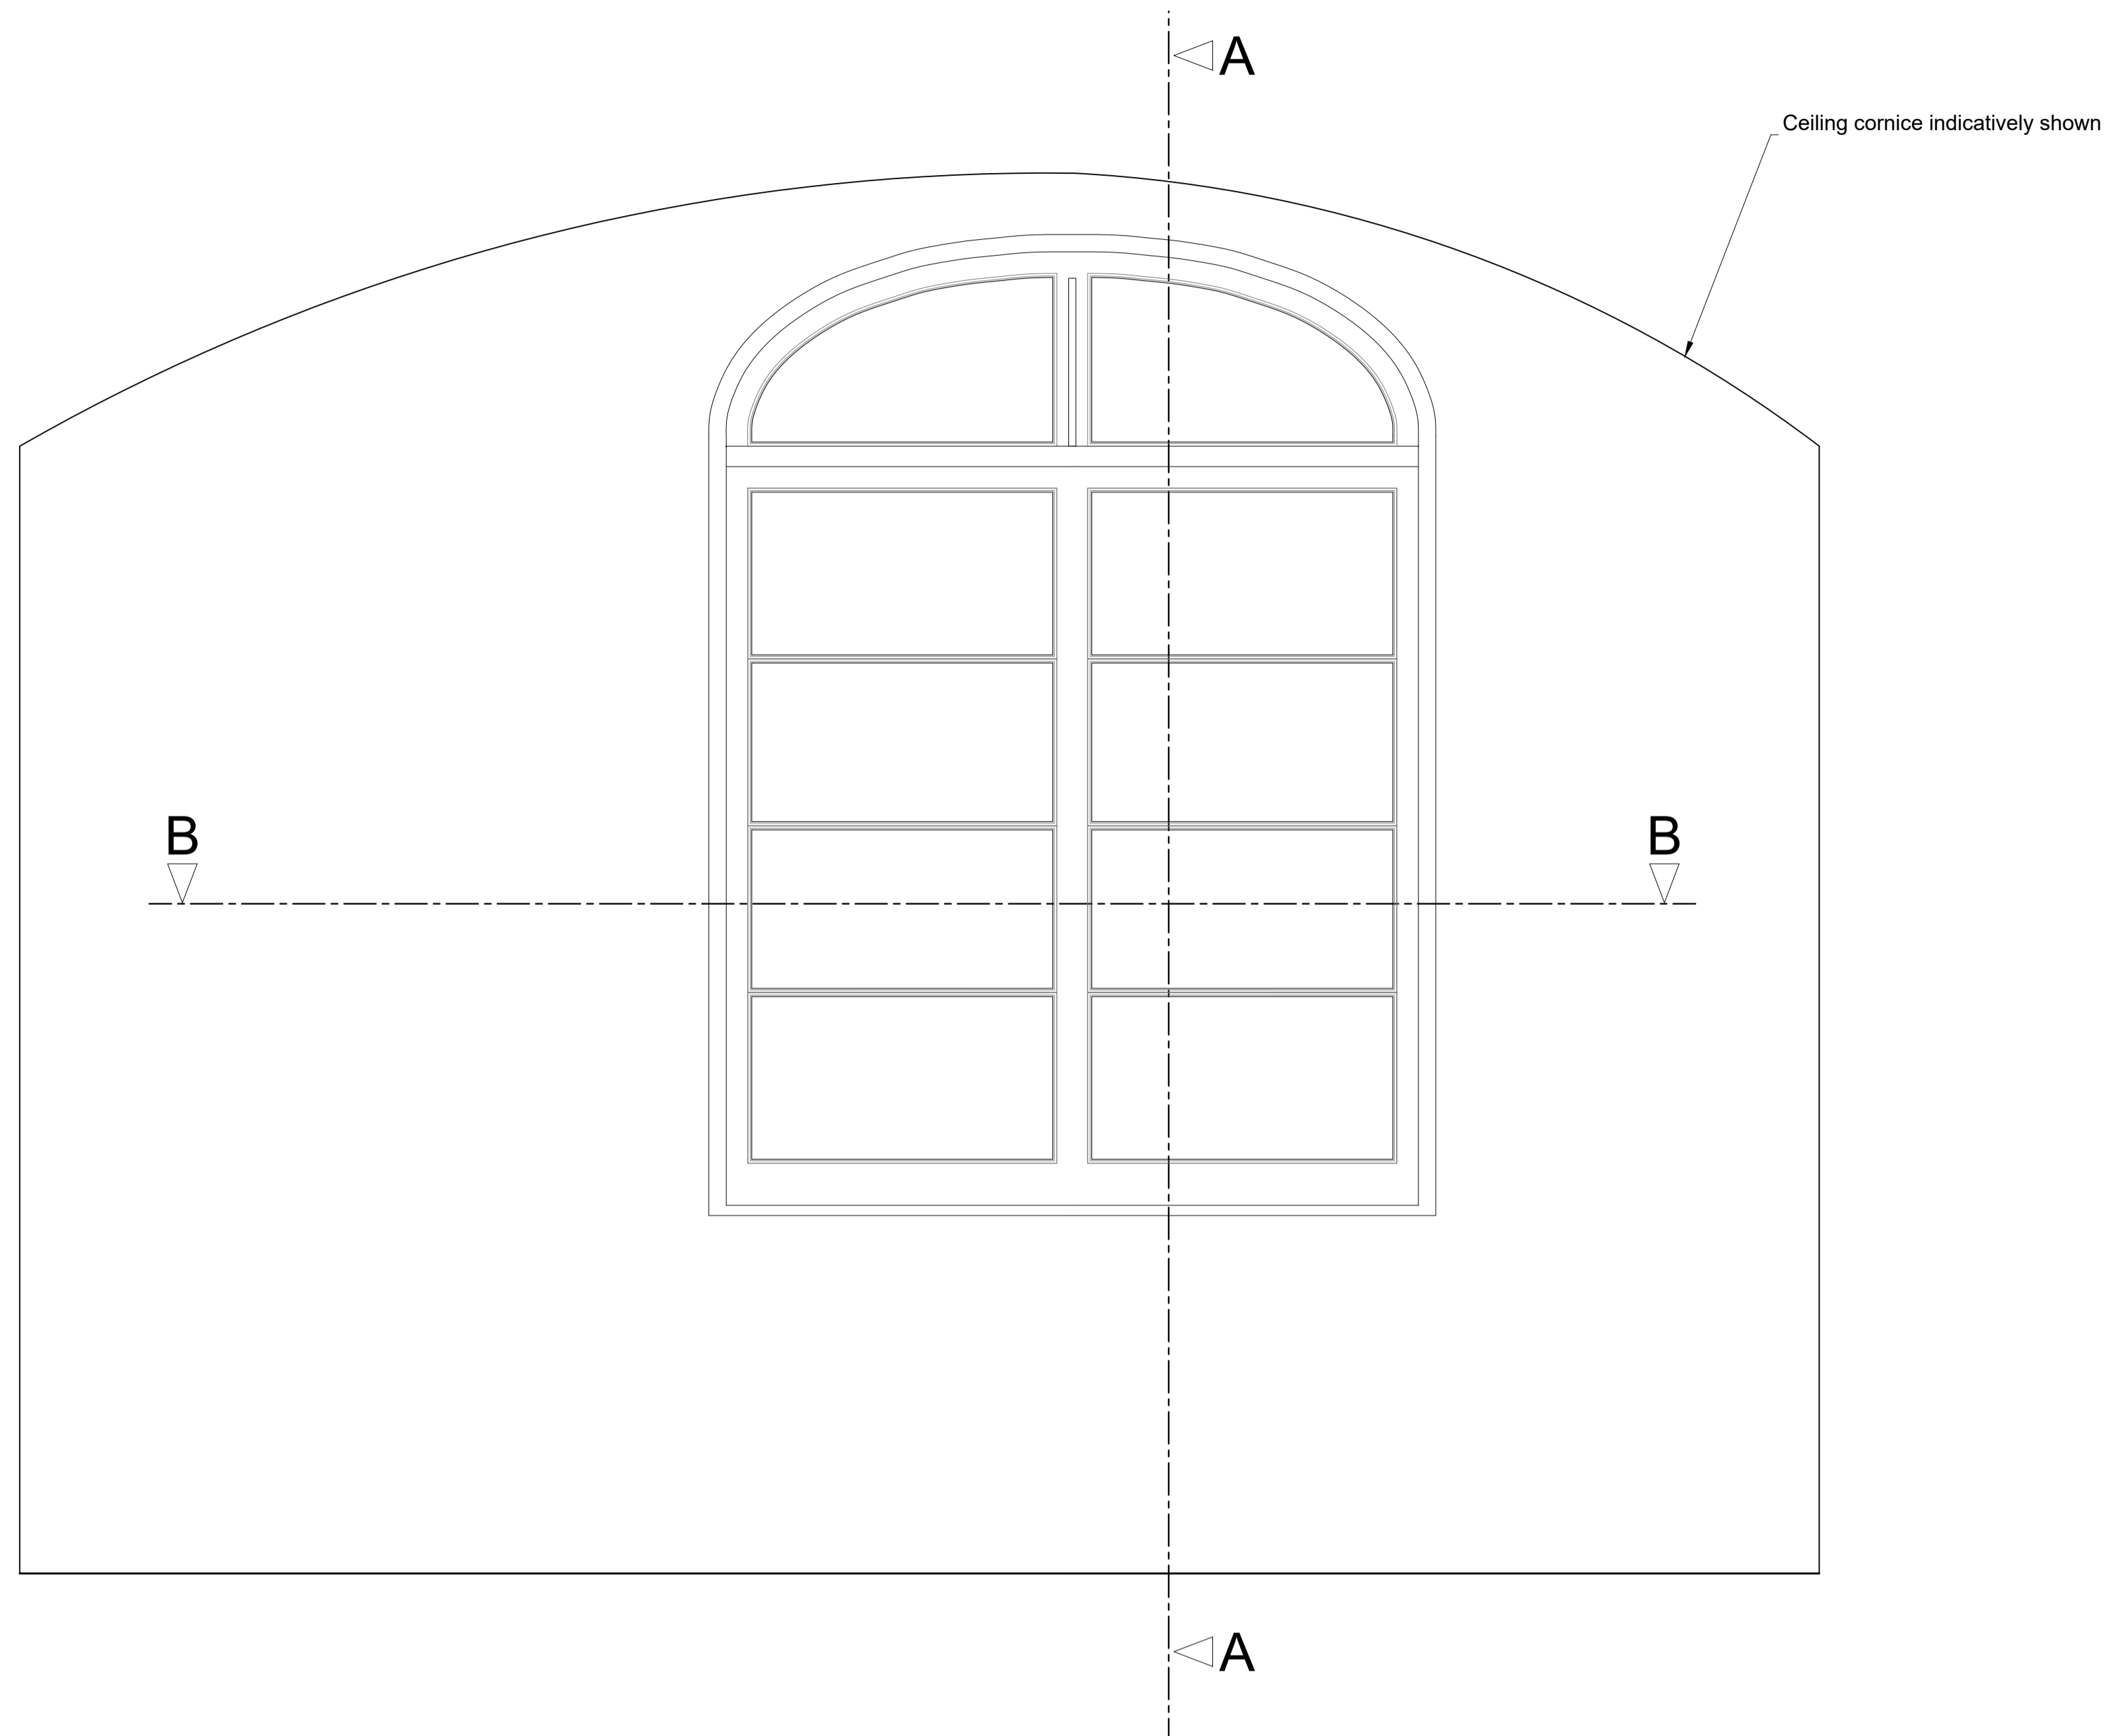

Section A-A through External Wall
Scale: 1:10

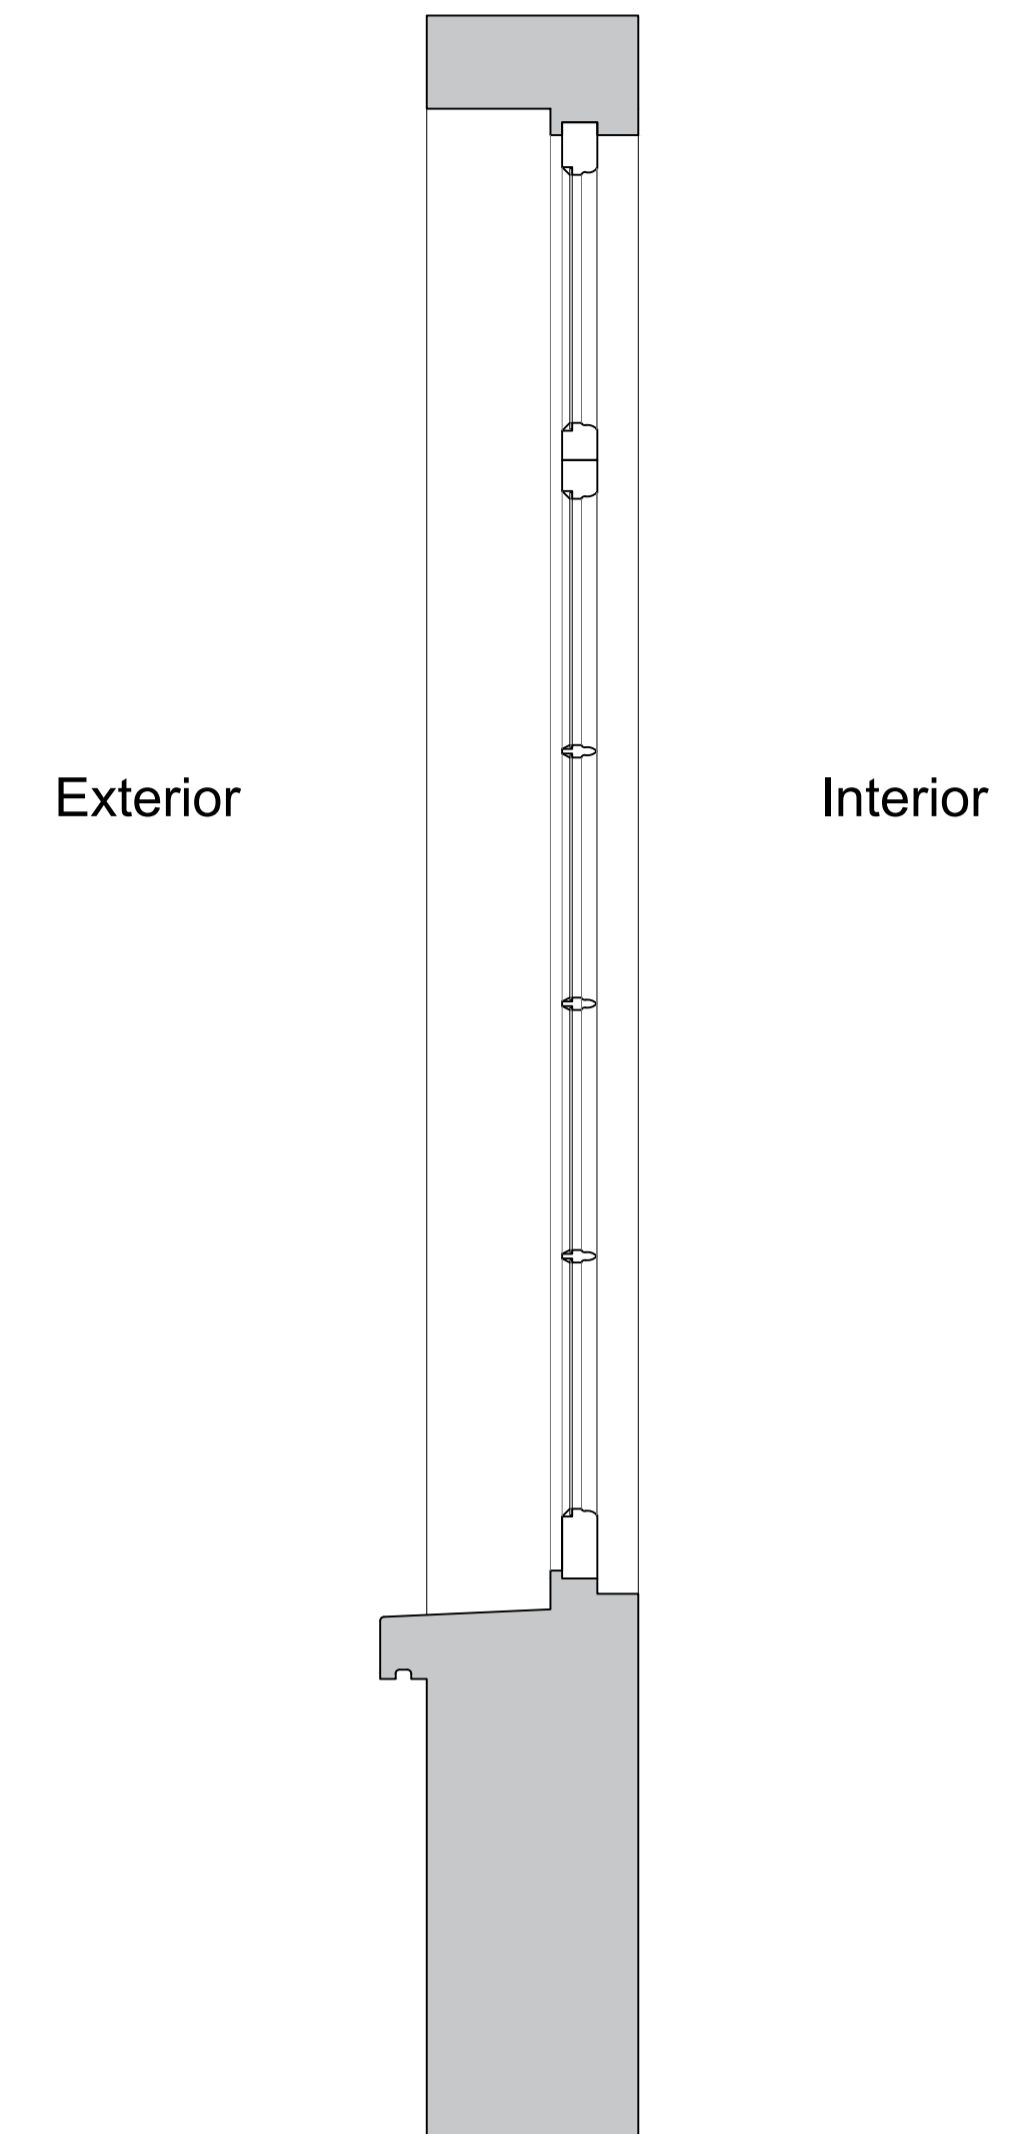

Plan Section B-B
Scale: 1:10

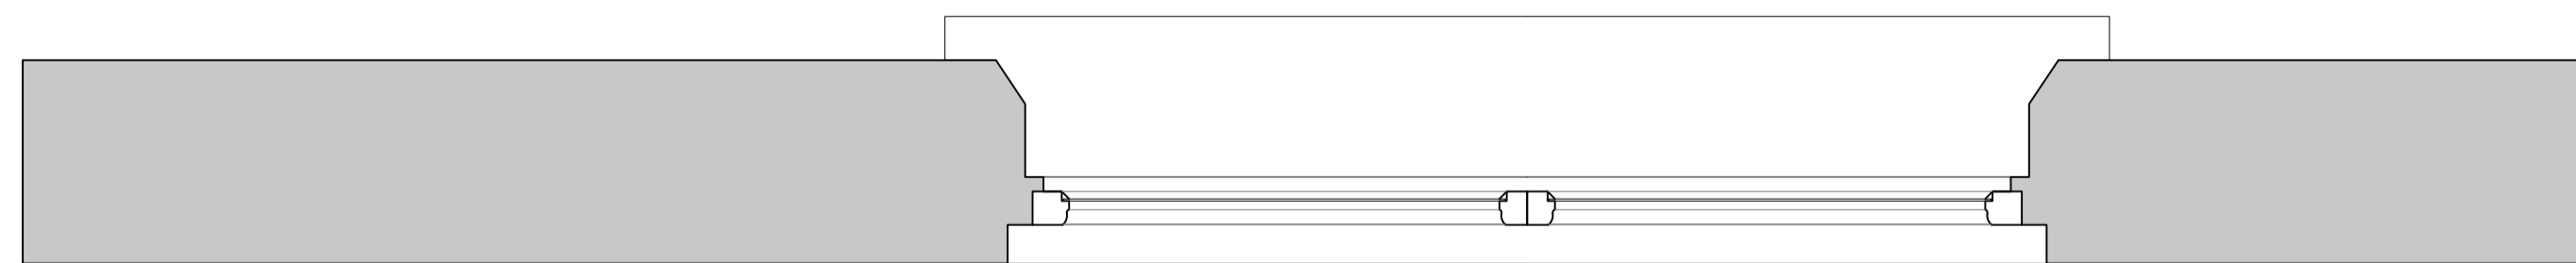

Revision	Date	Amendment
1.0	27-02-2018	Issued for listed building consent application


Do not reproduce this drawing without written permission
All dimensions are in millimetres unless stated otherwise

hs engine for growth
High Speed (HS2) Limited
25th Floor
One Canada Square
Canary Wharf
London E14 5AB


COSTAIN SKANSKA
Costain Skanska Joint Venture
UCL Building
132 Hangerway Road
London
NW1 2PS

Site Address:	14 Park Village East, London NW1		
Drawing Title:	Ground Floor Kitchen: EXISTING Window Joinery Details - Sheet 1 of 5		
Issued by:	Drawn by:	Checked by:	Preparation Scale:
AP	AP	GA	as shown @ A1
Date:	Drawing No:	Revision:	
27-02-2018	WPI P002 NI - 14PVE-EX-GF-J-02	1.0	


Internal Room Elevation
Scale: 1:10

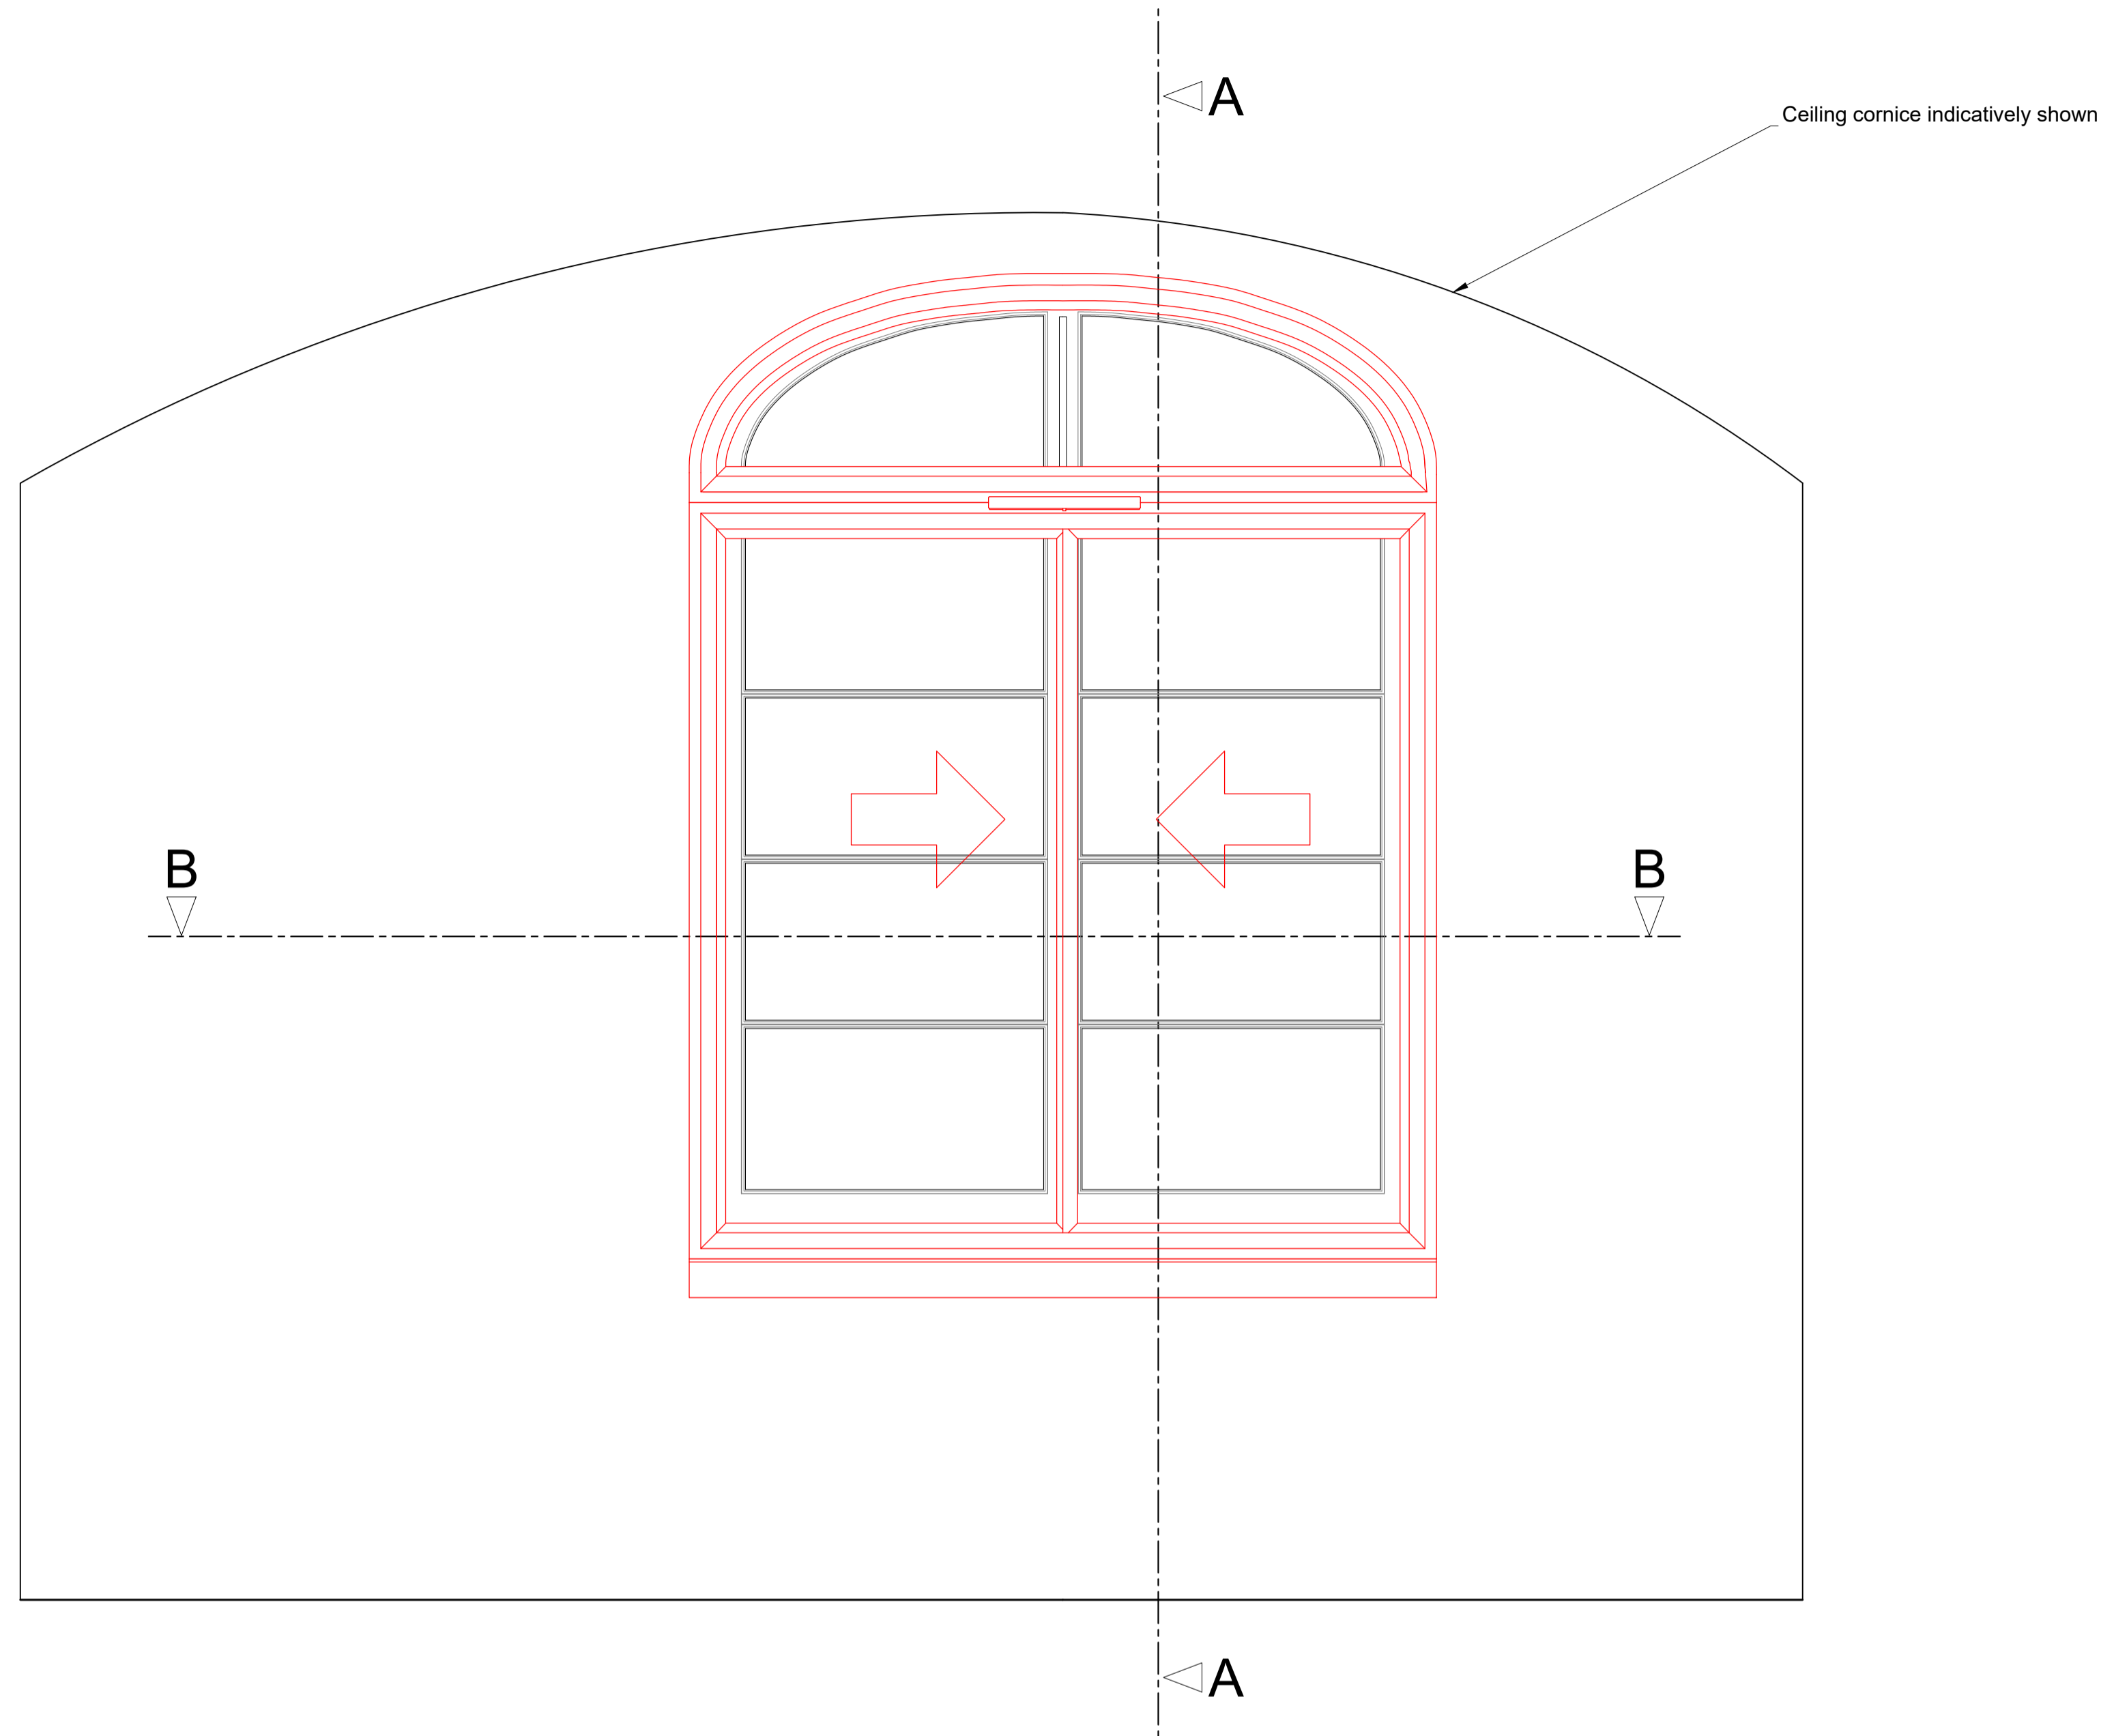

Section A-A through External Wall
Scale: 1:10

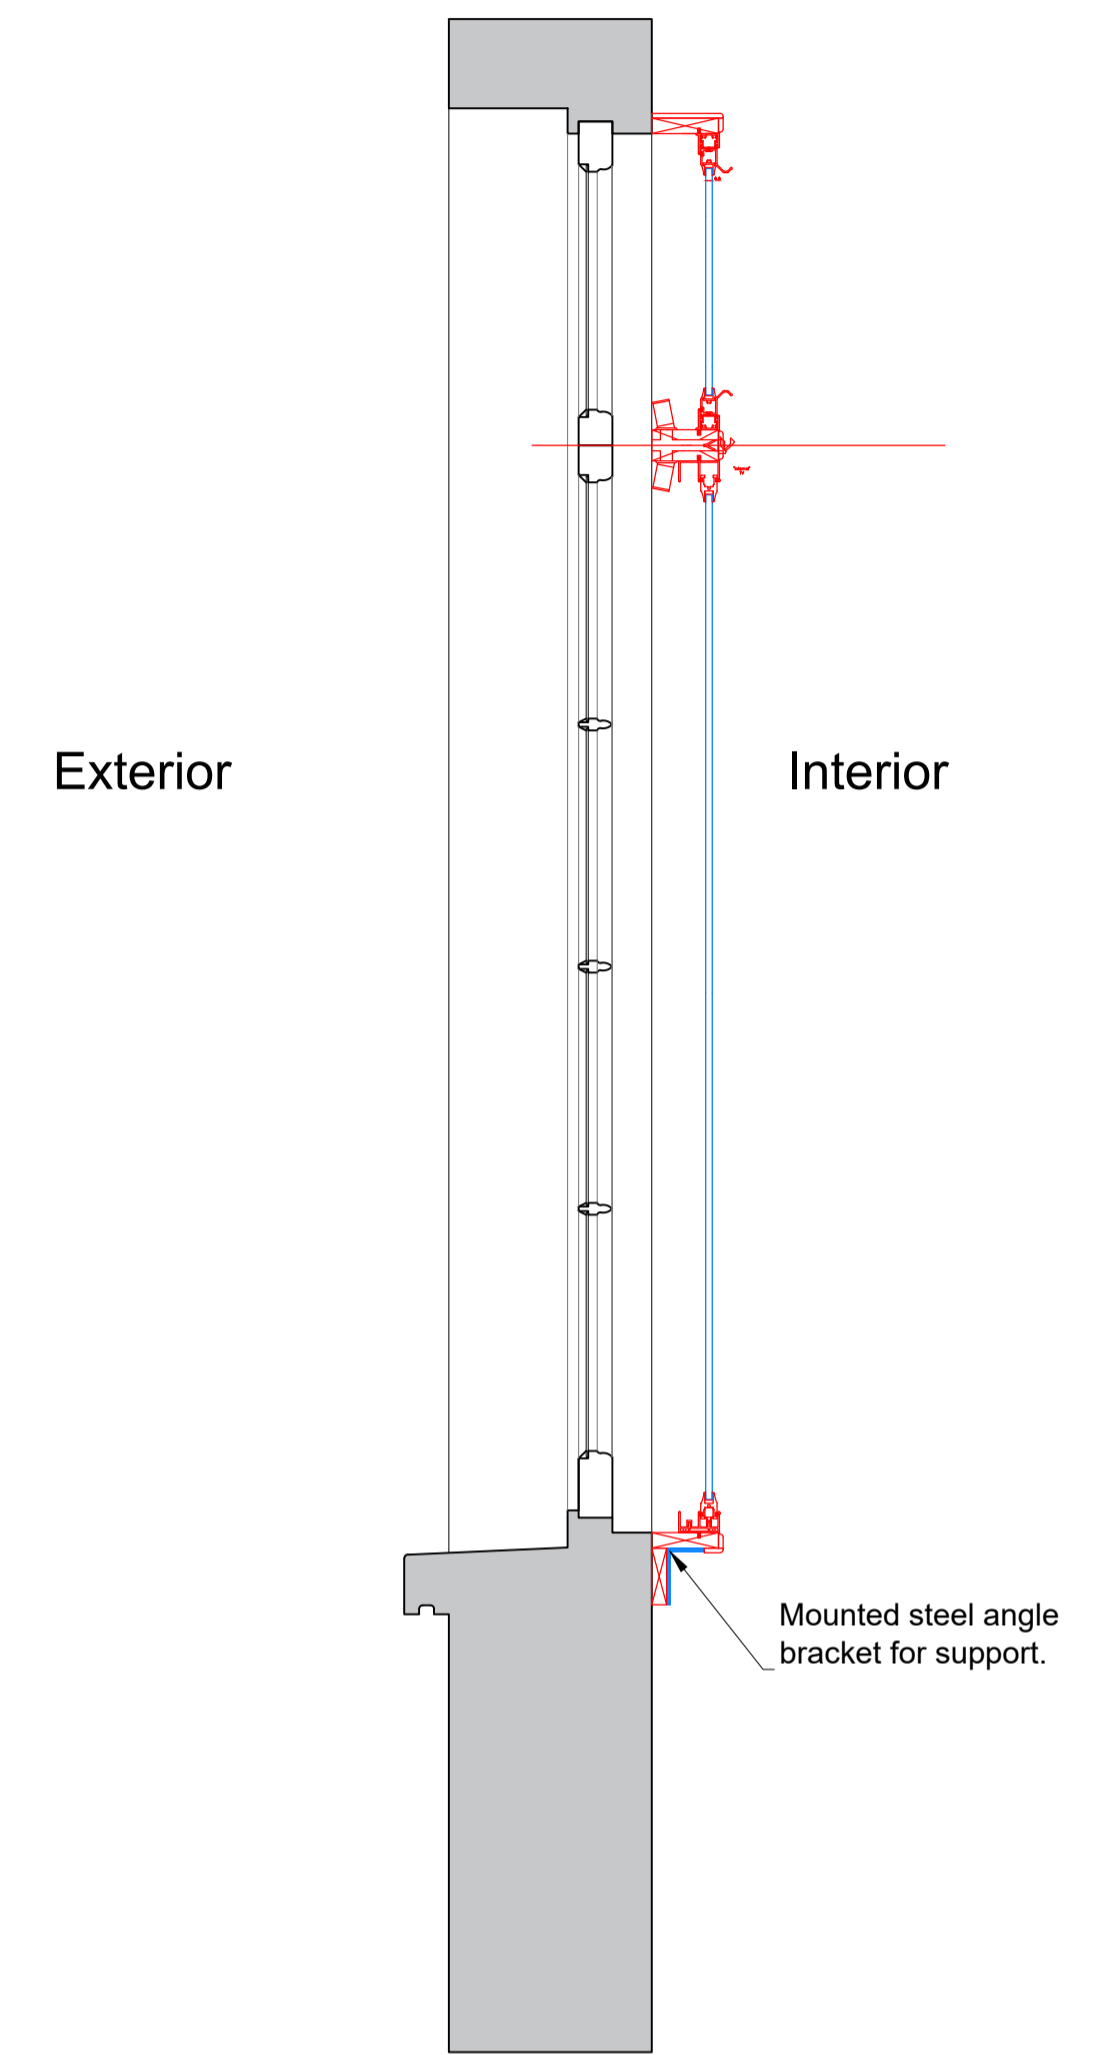

Plan Section B-B
Scale: 1:10

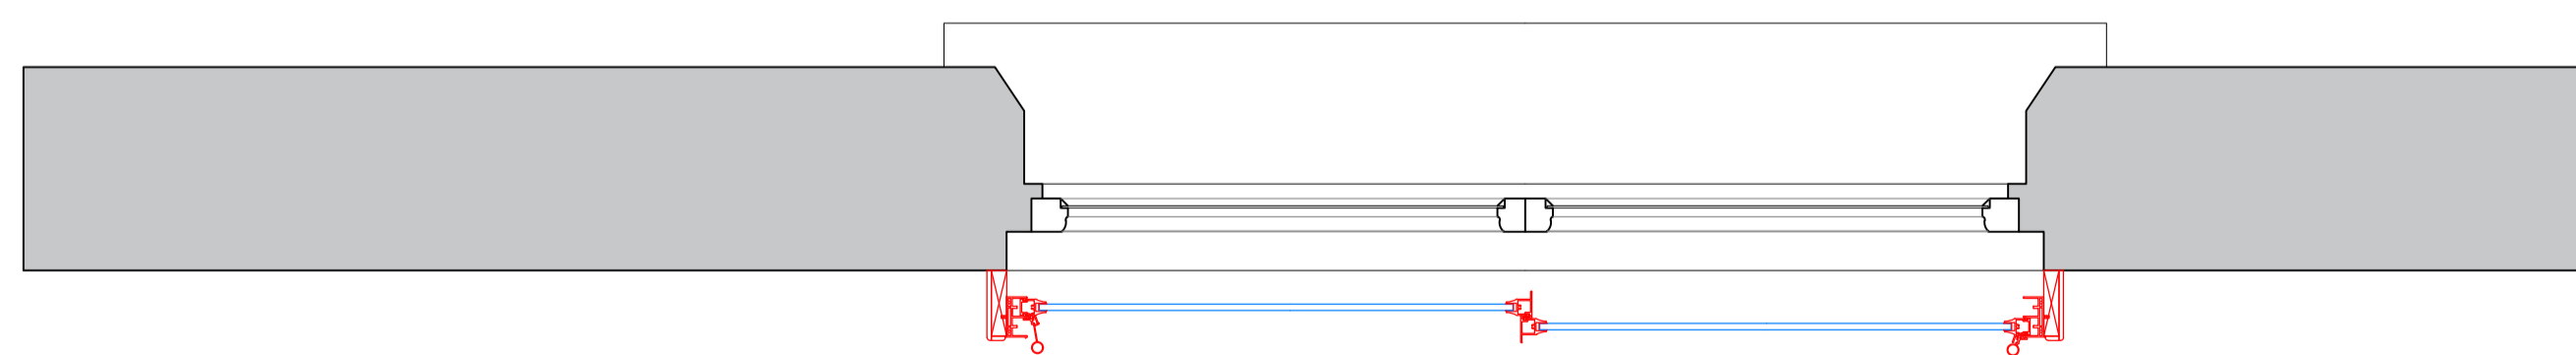

SECONDARY GLAZING SHOWN IN RED FOR VISUAL CLARITY ONLY

Revision	Date	Amendment
1.0	27-02-2018	Issued for listed building consent application


Do not reproduce this drawing without written permission
All dimensions are in millimetres unless stated otherwise

hs2 engine for growth
High Speed (HS2) Limited
25th Floor
One Canada Square
Canary Wharf
London E14 5AB

COSTAIN SKANSKA
Costain Skanska Joint Venture
UCL Building
132 Hampstead Road
London
NW1 3PS

Site Address:	14 Park Village East, London NW1		
Drawing Title:	Ground Floor Kitchen: PROPOSED Secondary Glazing Details - Sheet 2 of 5		
Drawn by:	AP	Checked by:	GA
Date:	27-02-2018	Drawing No:	WPI P002 NI - 14PVE-PR-GF-J-02.1
Revision:	1.0	as shown @ A1	

SECONDARY GLAZING SHOWN IN RED FOR VISUAL CLARITY ONLY

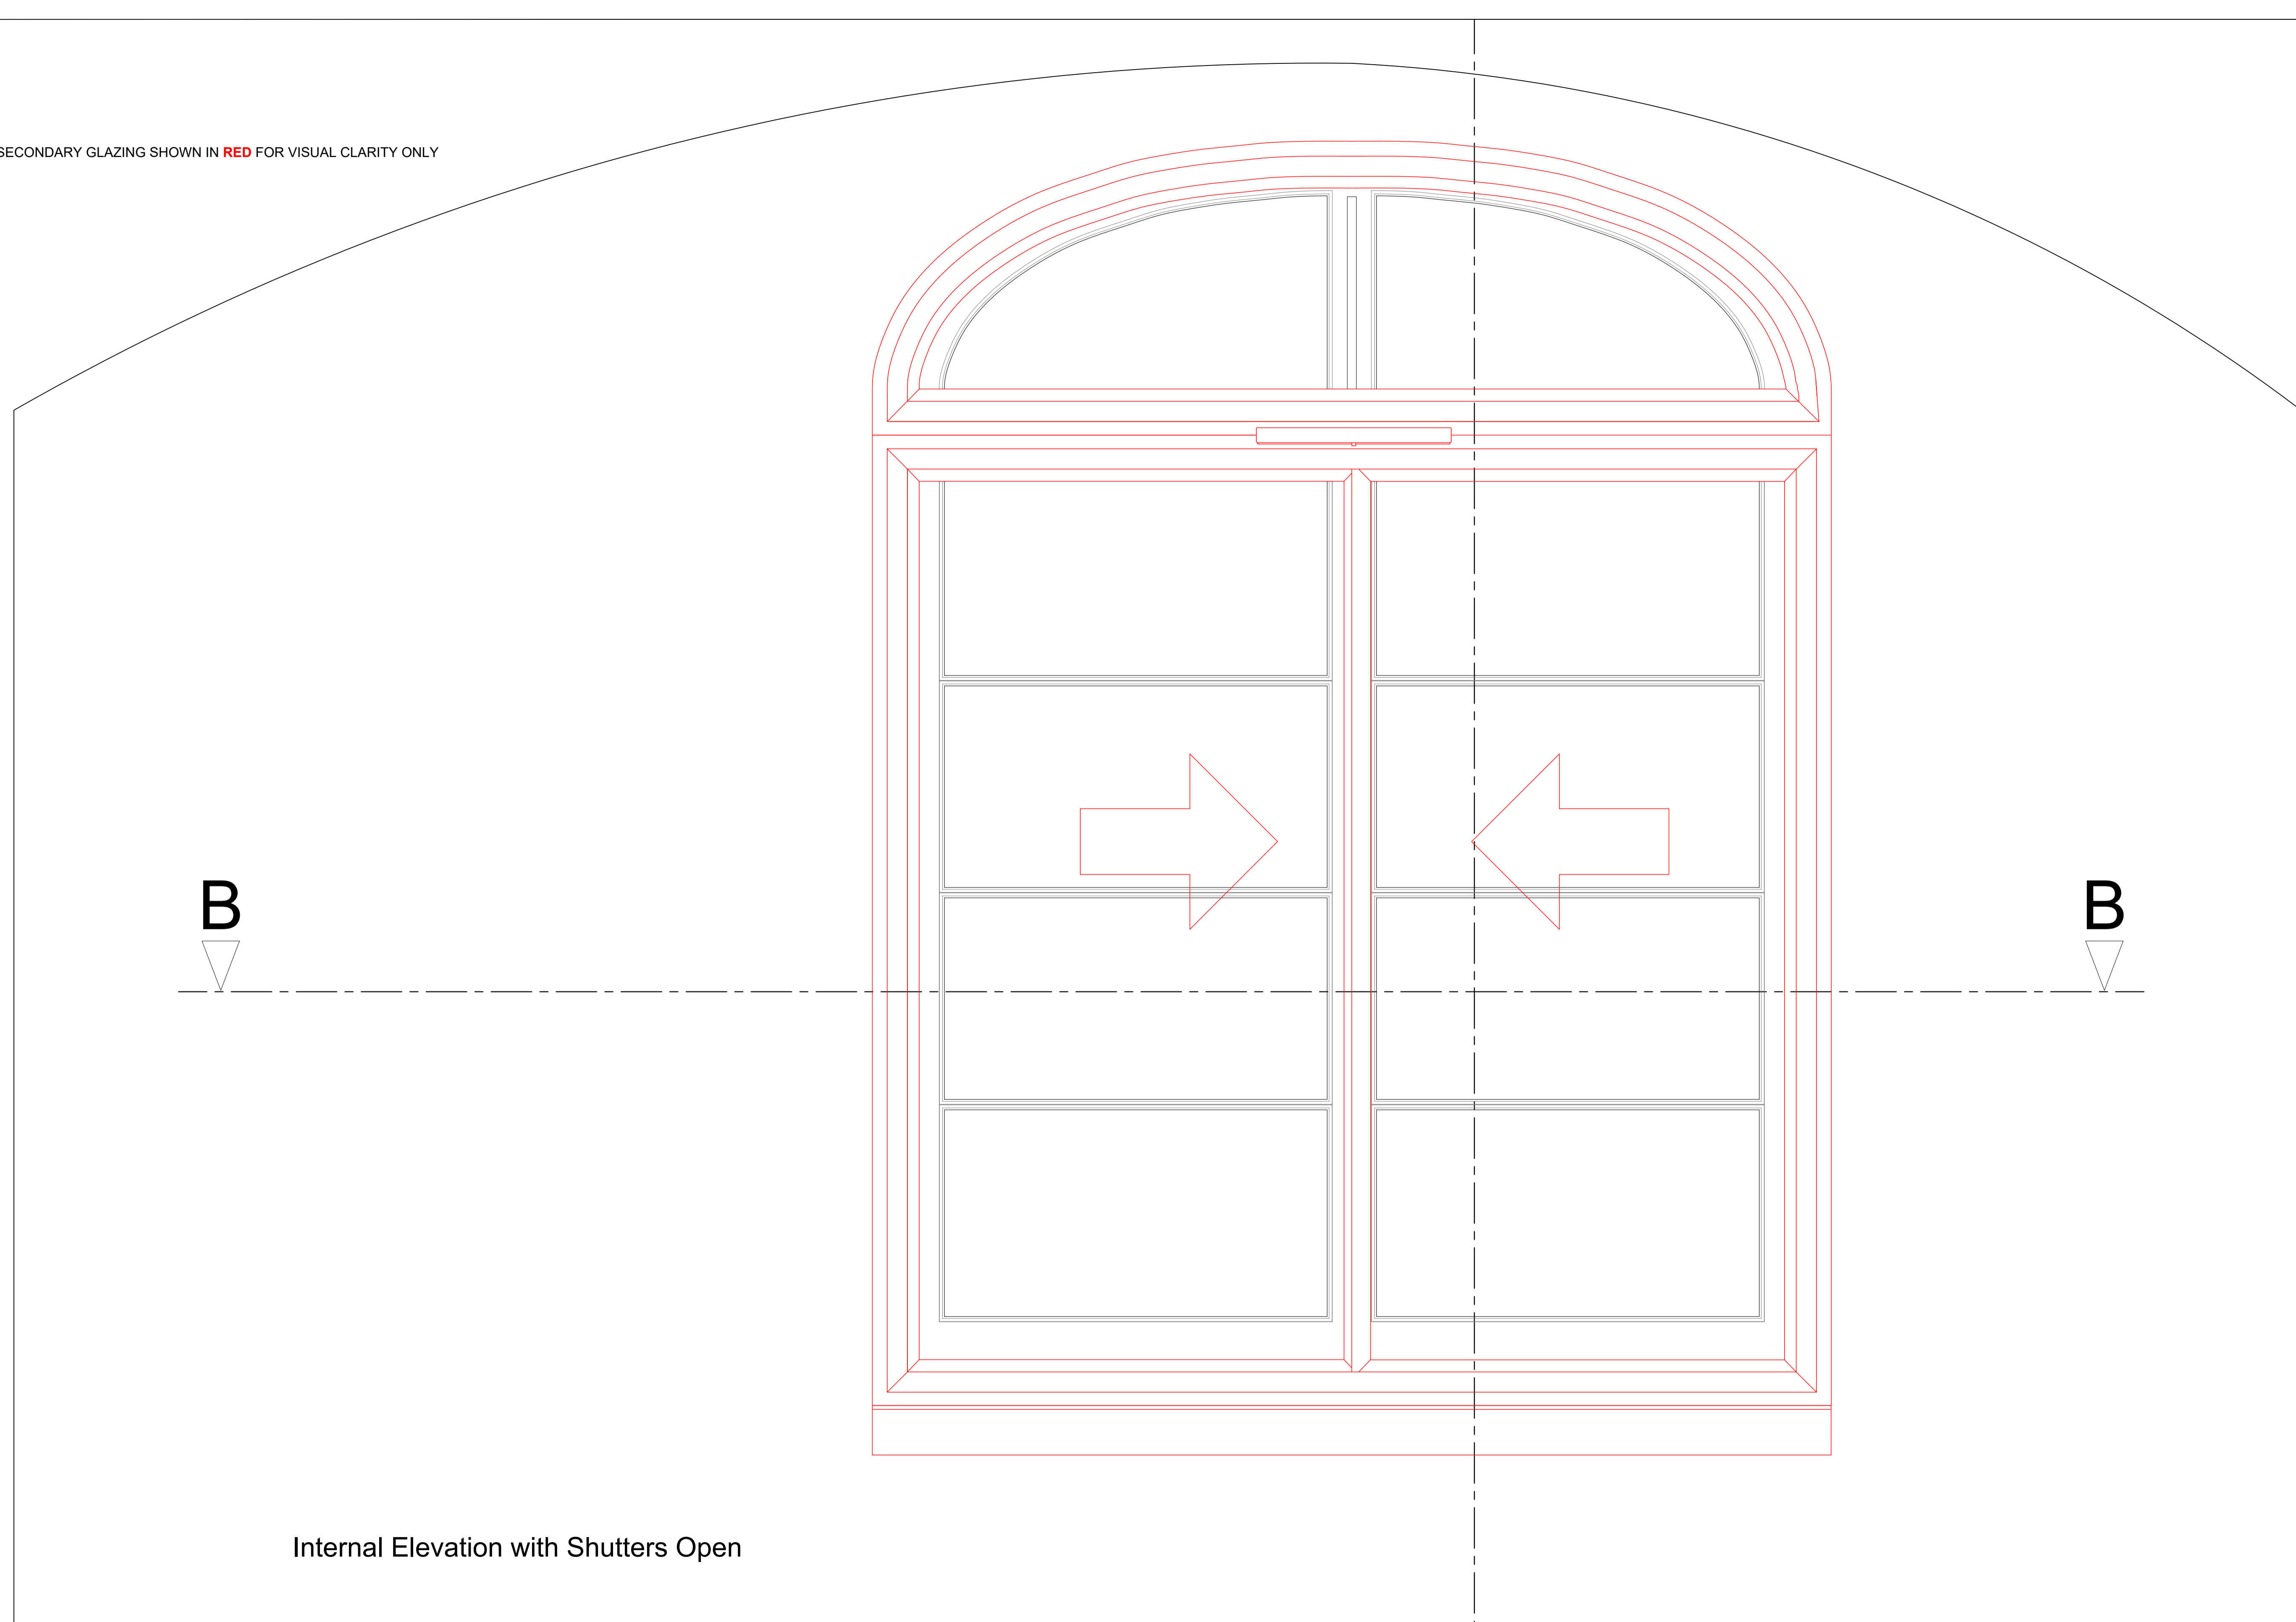

Internal Elevation with Shutters Open

Revision	Date	Amendment
1.0	27-02-2018	Issued for listed building consent application

Do not reproduce this drawing without written permission
All dimensions are in millimetres unless stated otherwise


hs engine for growth
High Speed (HS2) Limited
25th Floor
One Canade Square
Canary Wharf
London E14 5AB

COSTAIN SKANSKA
Costain Skanska Joint Venture
UCL Building
132 Hammersmith Road
London
NW1 2PS

Site Address 14 Park Village East, London NW1			
Drawing Title Ground Floor Kitchen: PROPOSED Secondary Glazing Details - Sheet 3 of 5			
Issued by AP	Drawn by AP	Checked by GA	Presentation Scale 1:5 @ A1
Date 27-02-2018	Drawing No WPI P002 NI - 14PVE-PR-GF-J-02.2	Revision 1.0	

Section A-A through External Wall

Scale: 1:5

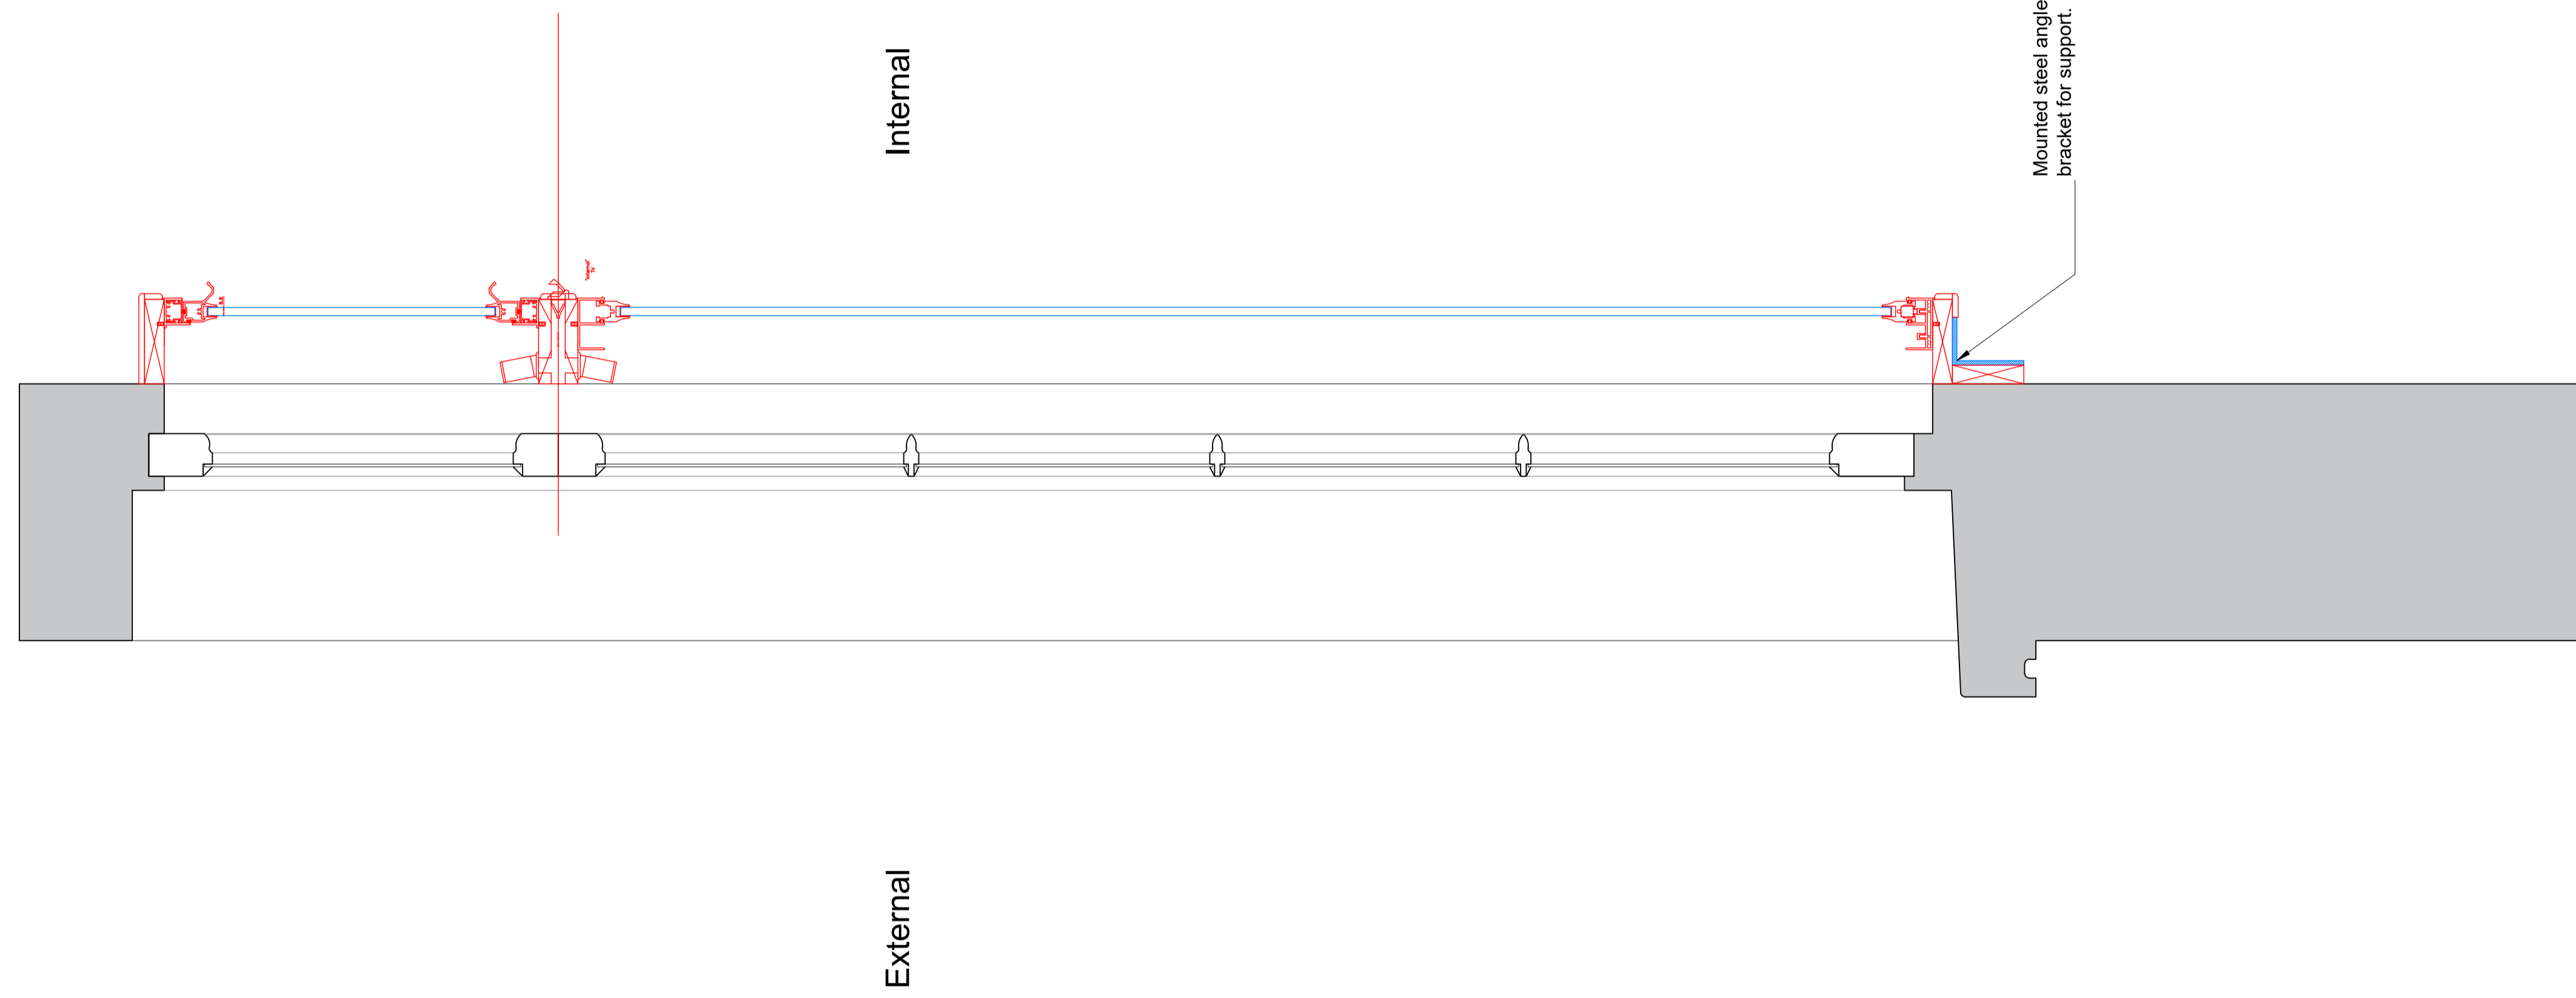

SECONDARY GLAZING SHOWN IN RED FOR VISUAL CLARITY ONLY

Revision	Date	Amendment
1.0	27-02-2018	Issued for listed building consent application


Do not reproduce this drawing without written permission
All dimensions are in millimetres unless stated otherwise

hs engine for growth
High Speed (HS2) Limited
25th Floor
UCL Building
One Caspary Square
Canary Wharf
London E14 5AB

COSTAIN SKANSKA
Costain Skanska Joint Venture
UCL Building
132 Hanger Lane Road
London
NW1 2PS

Site Address 14 Park Village East, London NW1			
Drawing Title Ground Floor Kitchen: PROPOSED Secondary Glazing Details - Sheet 4 of 5			
Issued by AP	Drawn by AP	Checked by GA	Presentation Scale 1:5 @ A1
Date 27-02-2018	Drawing No WPI P002 NI - 14PVE-PR-GF-J-02.3	Revision 1.0	

Plan Section B-B
Scale: 1:5

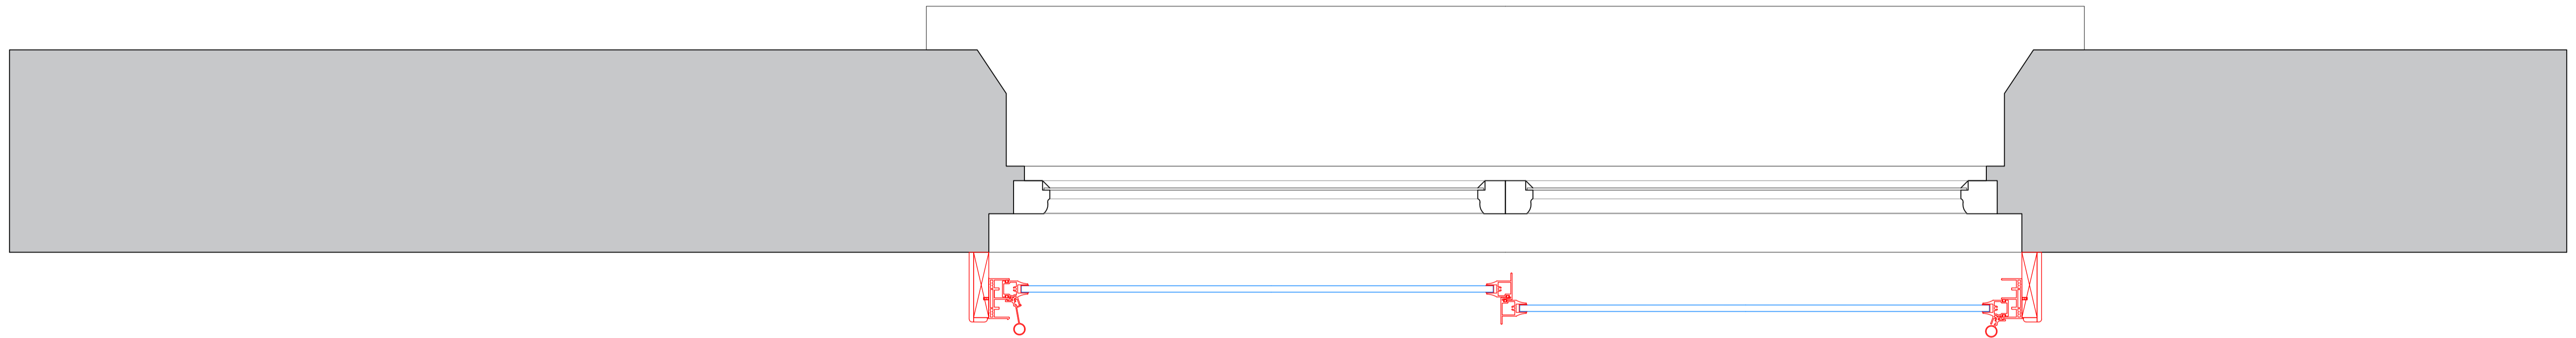

SECONDARY GLAZING SHOWN IN RED FOR VISUAL CLARITY ONLY

Revision	Date	Amendment
1.0	27-02-2018	Issued for listed building consent application


Do not reproduce this drawing without written permission
All dimensions are in millimetres unless stated otherwise

hs *engine for growth*
High Speed (HS2) Limited
25th Floor
One Canade Square
Canary Wharf
London E14 5AB


COSTAIN SKANSKA
Costain Skanska Joint Venture
UCL Building
132 Hampstead Road
London
NW1 2PS

Site Address 14 Park Village East, London NW1			
Drawing Title Ground Floor Kitchen: PROPOSED Secondary Glazing Details Sheet 5 of 5			
Issued by AP	Drawn by AP	Checked by GA	Presentation Scale as shown @ A1
Date 27-02-2018	Drawing No WPI P002 NI - 14PVE-PR-GF-J-02.4	Revision 1.0	


Internal Room Elevation
Scale: 1:10

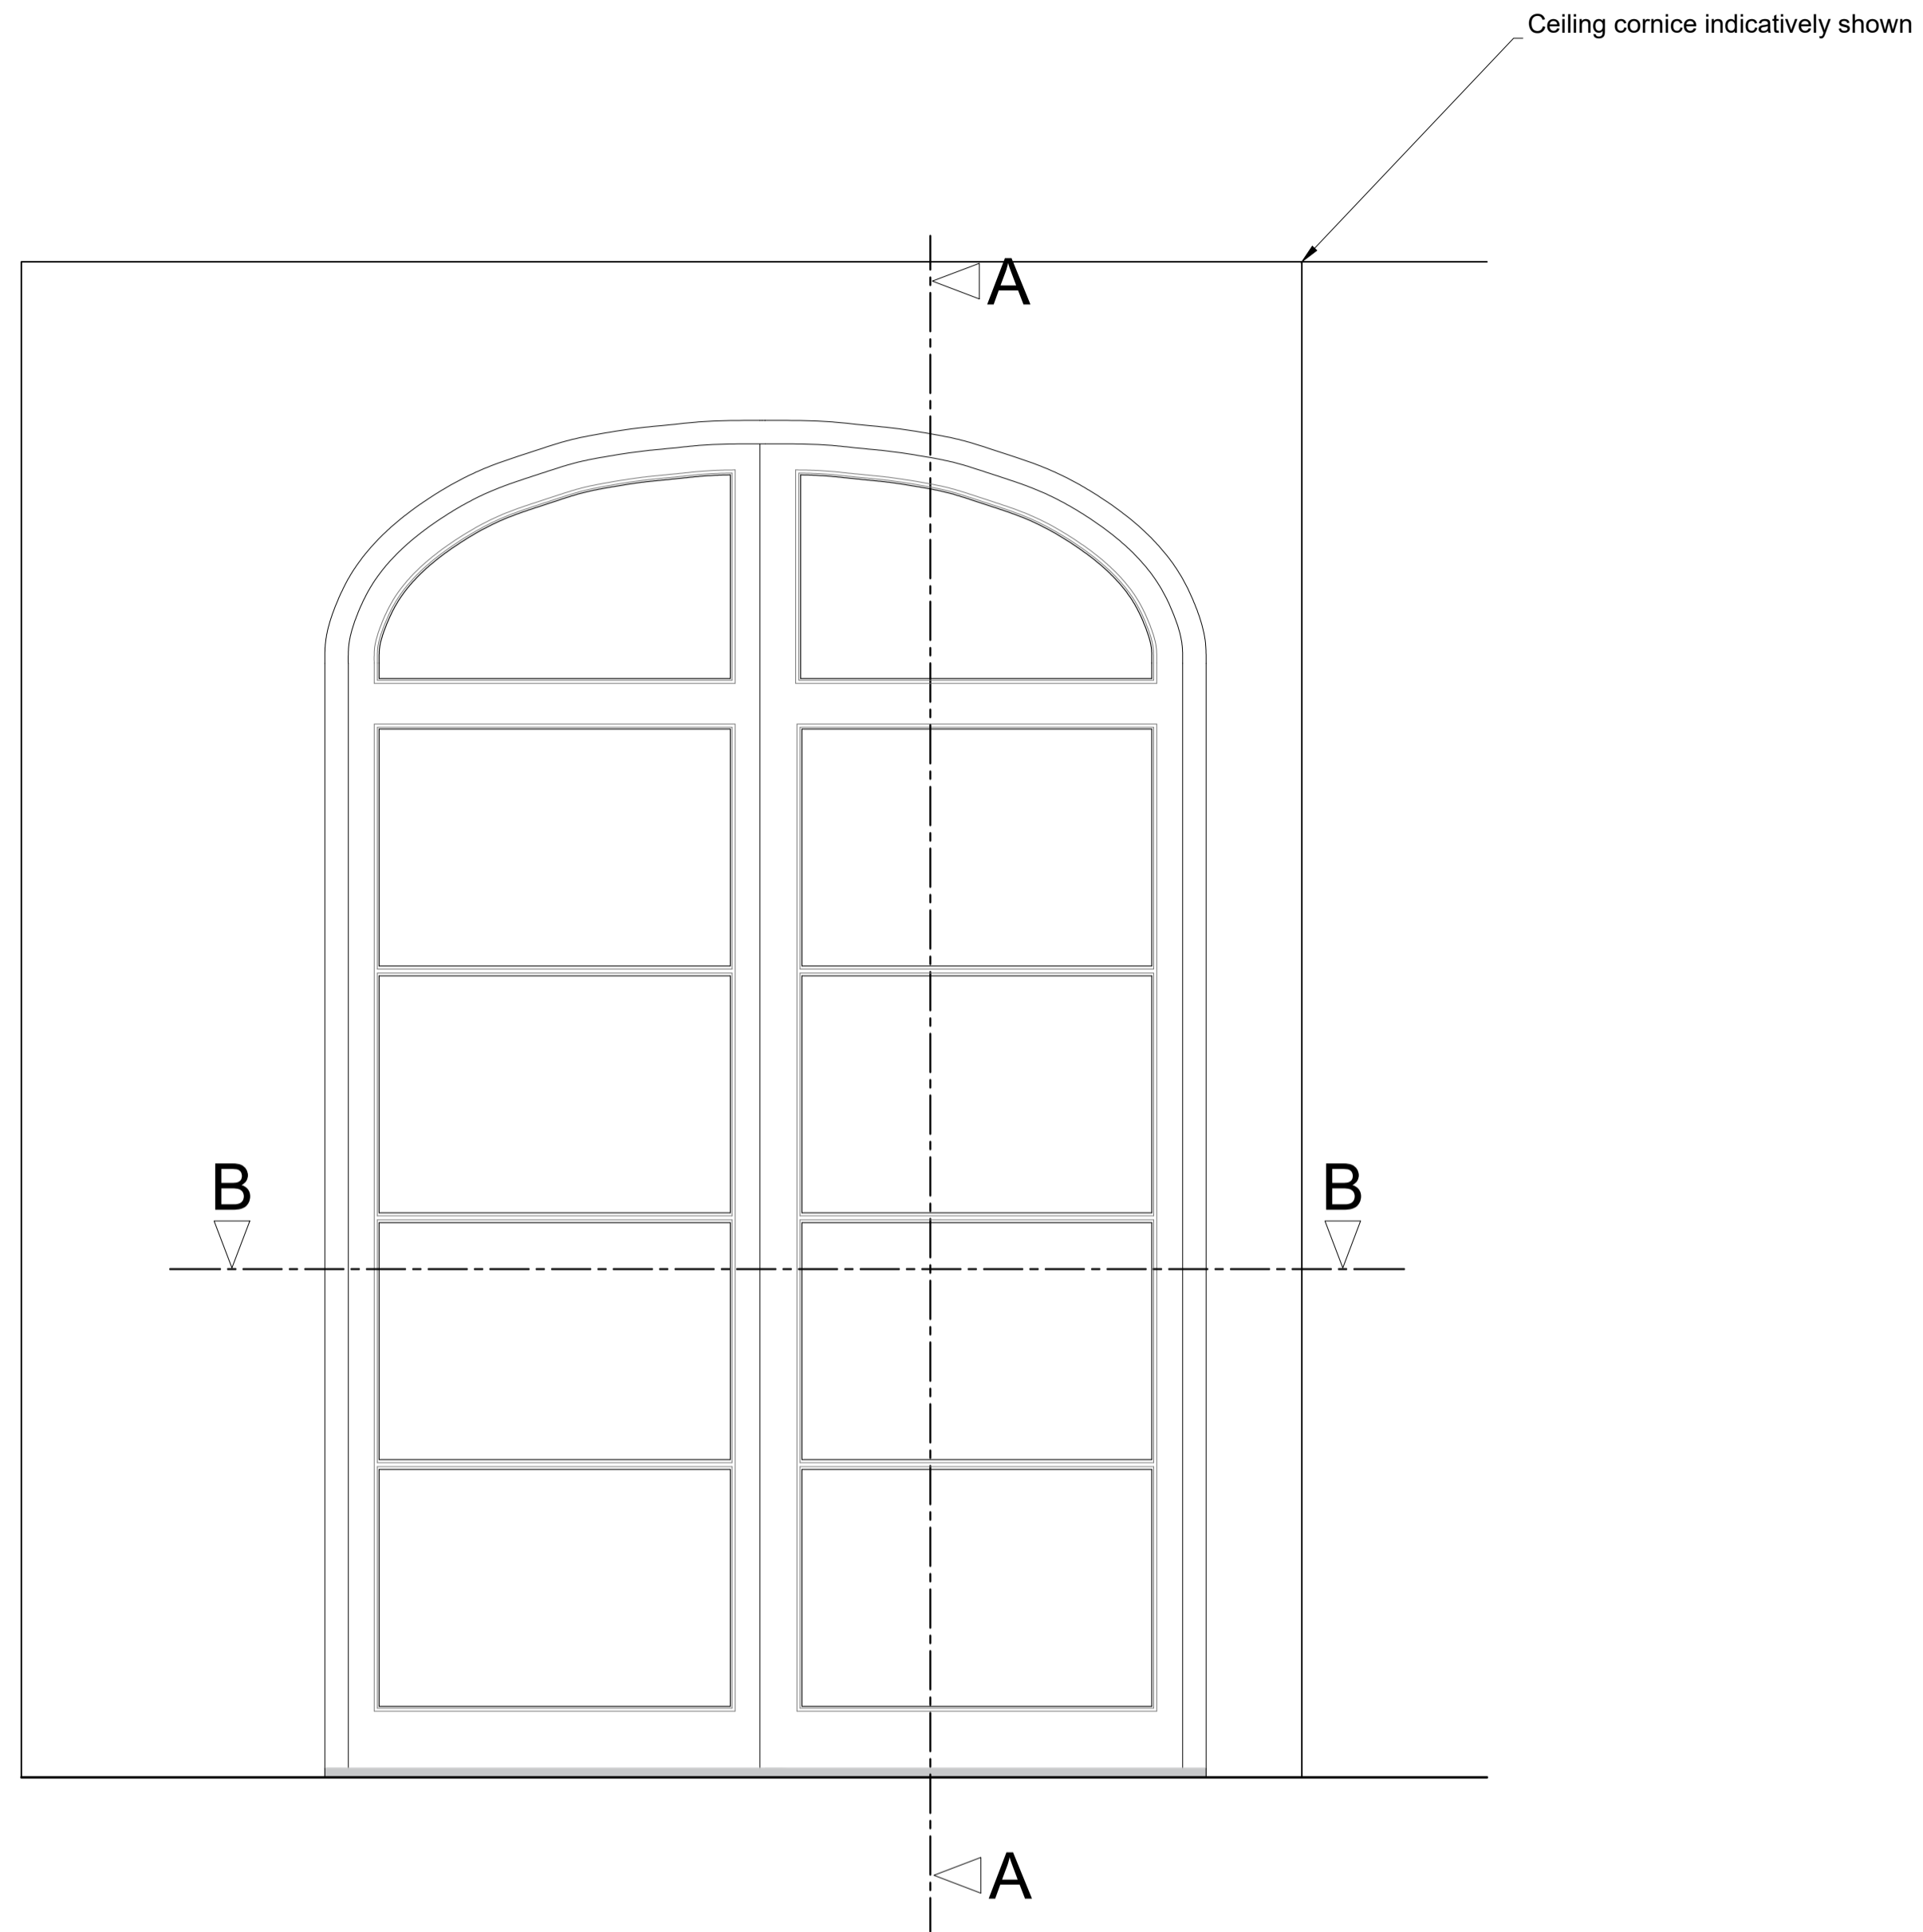

Section A-A through External Wall
Scale: 1:10

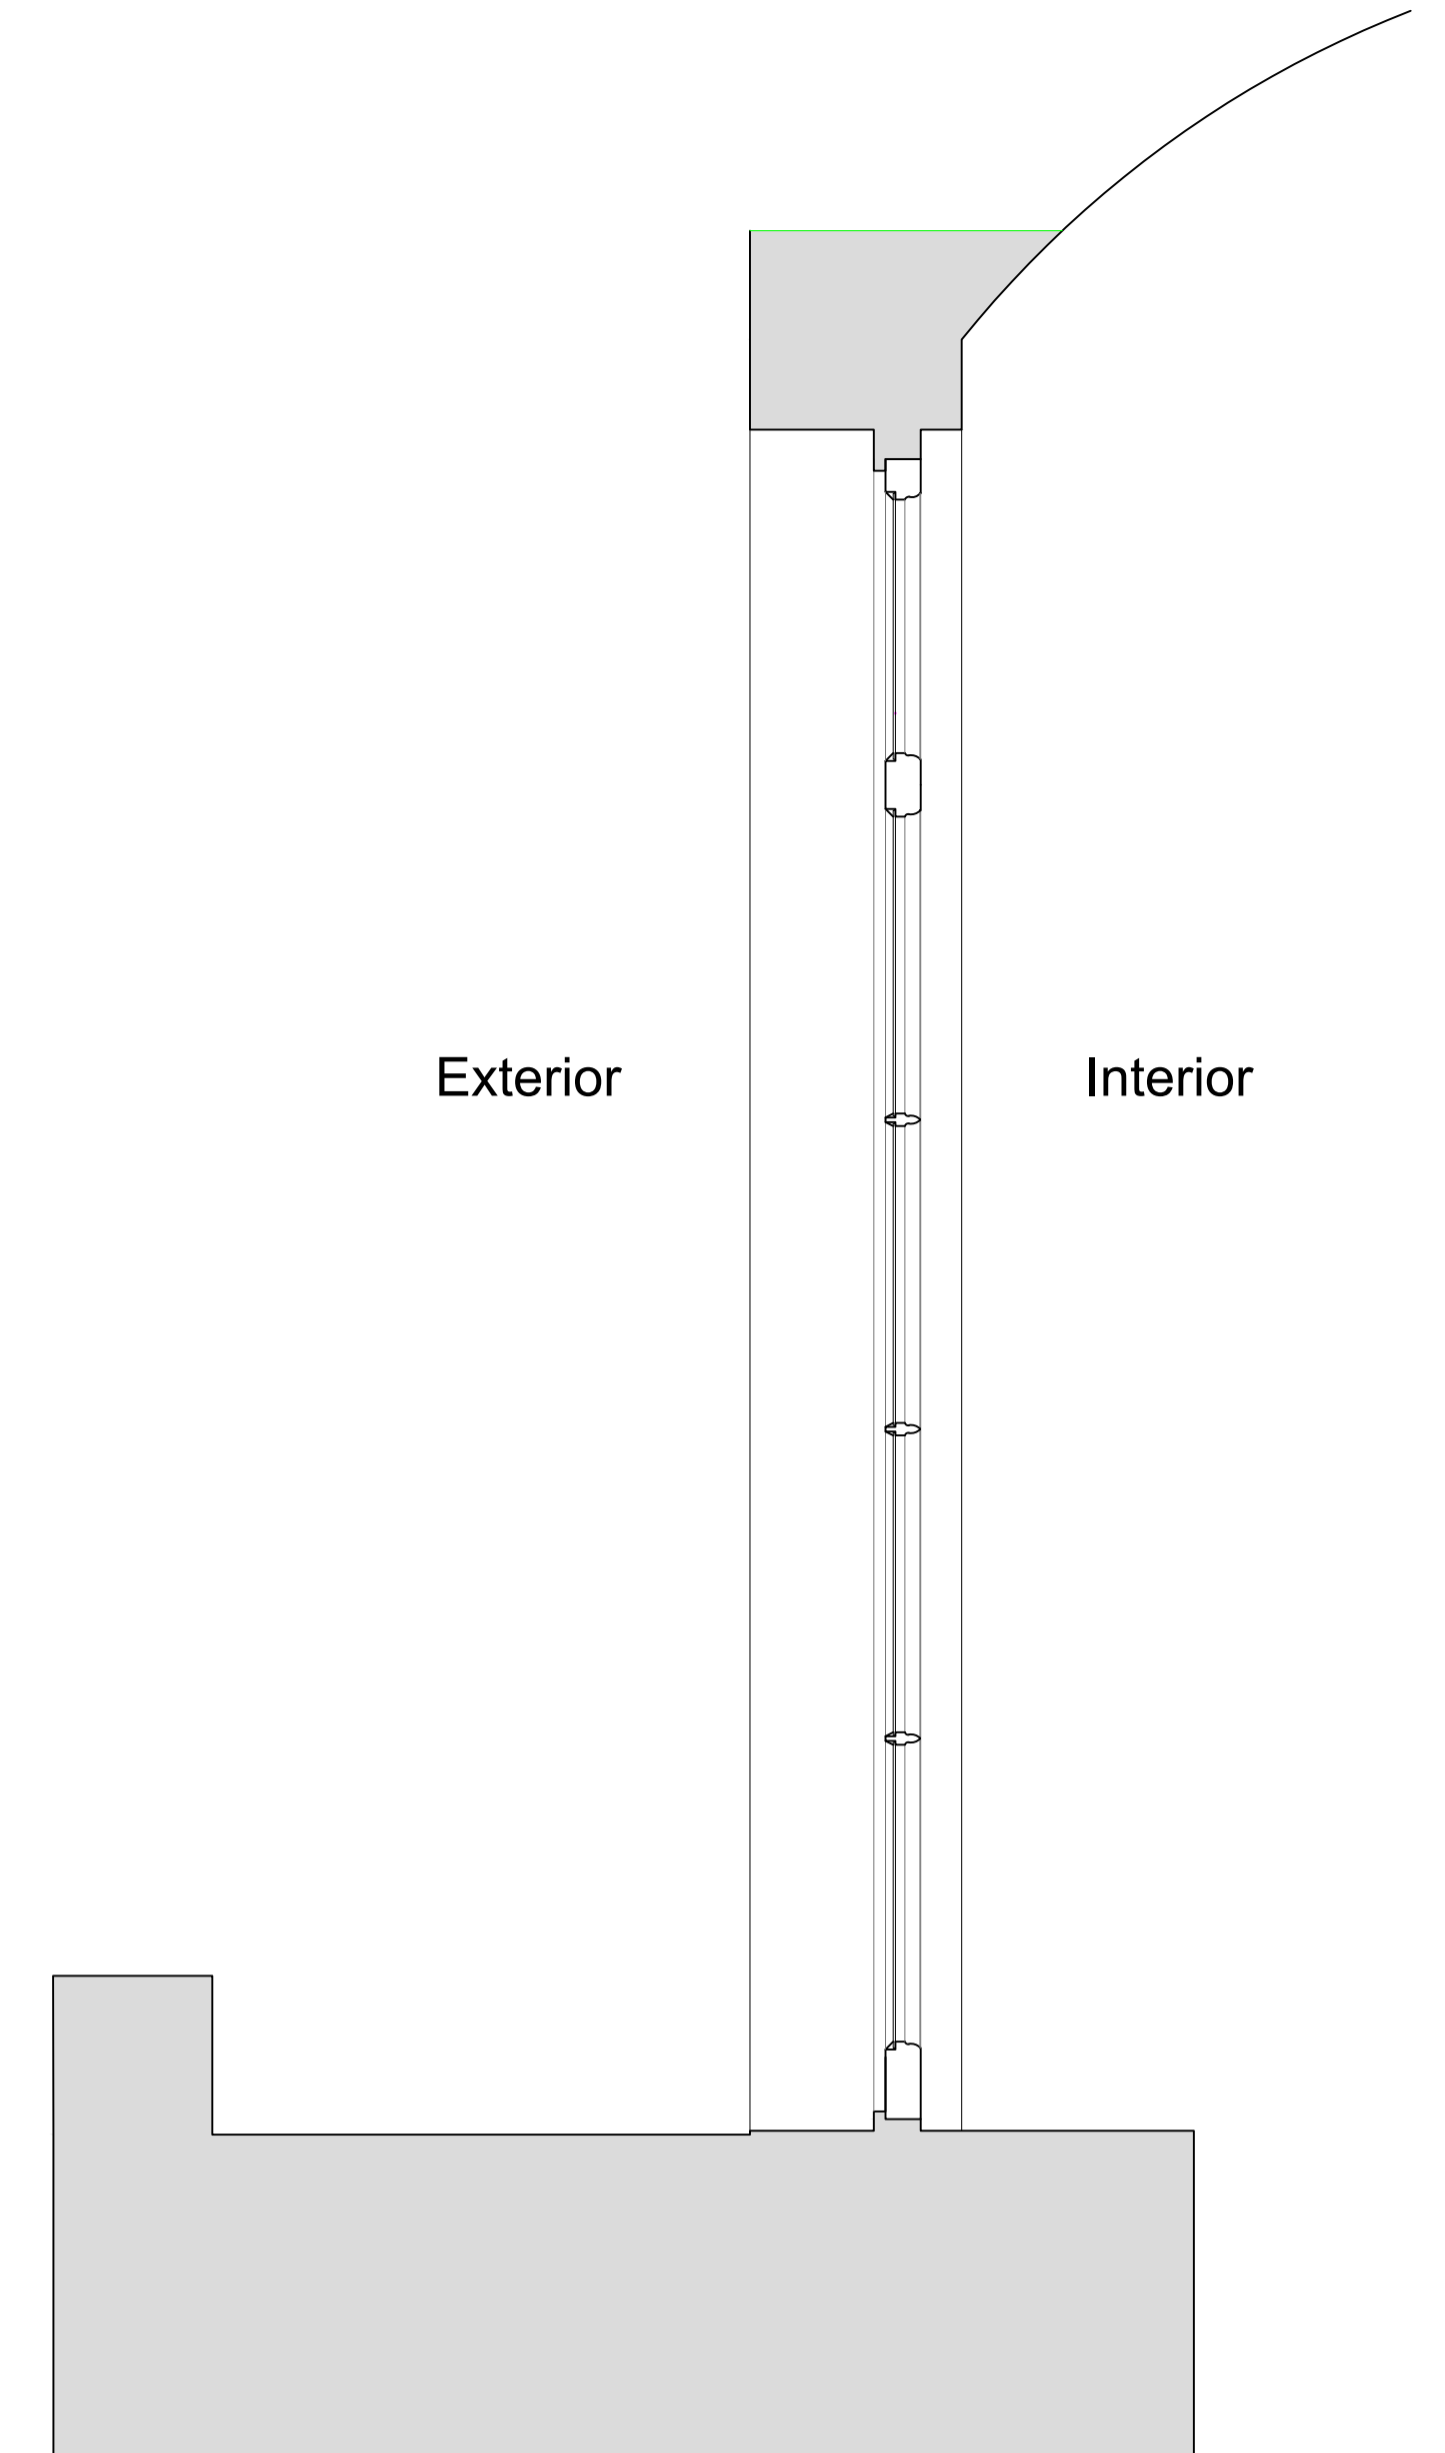

Plan Section B-B
Scale: 1:10

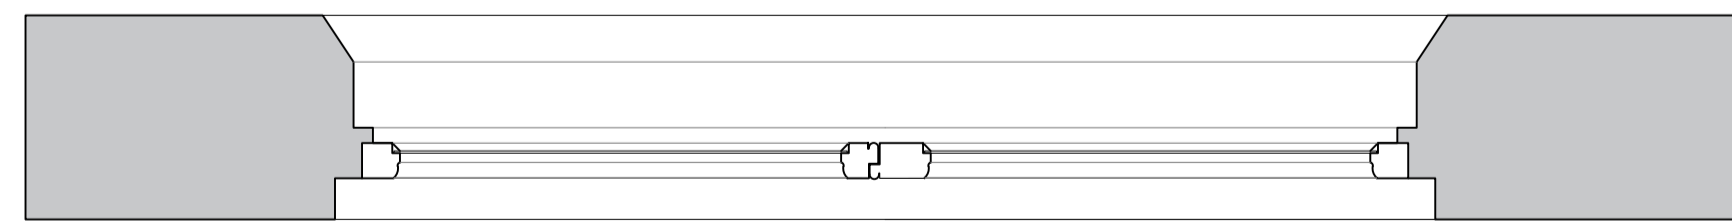

Revision	Date	Amendment
1.0	27-02-2018	Issued for listed building consent application


Do not reproduce this drawing without written permission
All dimensions are in millimetres unless stated otherwise

hs engine for growth
High Speed (HS2) Limited
25th Floor
One Canade Square
Canary Wharf
London E14 5AB


COSTAIN SKANSKA
Costain Skanska Joint Venture
UCL Building
132 Hampstead Road
London
NW1 2PS

Site Address	14 Park Village East, London NW1		
Drawing Title	Ground Floor Kitchen Door: EXISTING Window Joinery Details - Sheet 1 of 5		
Issued by	Drawn by	Checked by	Presentation Scale
AP	AP	GA	as shown @ A1
Date	Drawing No.	Revision	
27-02-2018	WPI P002 NI - 14PVE-EX-GF-J-03	1.0	


Internal Room Elevation
Scale: 1:10

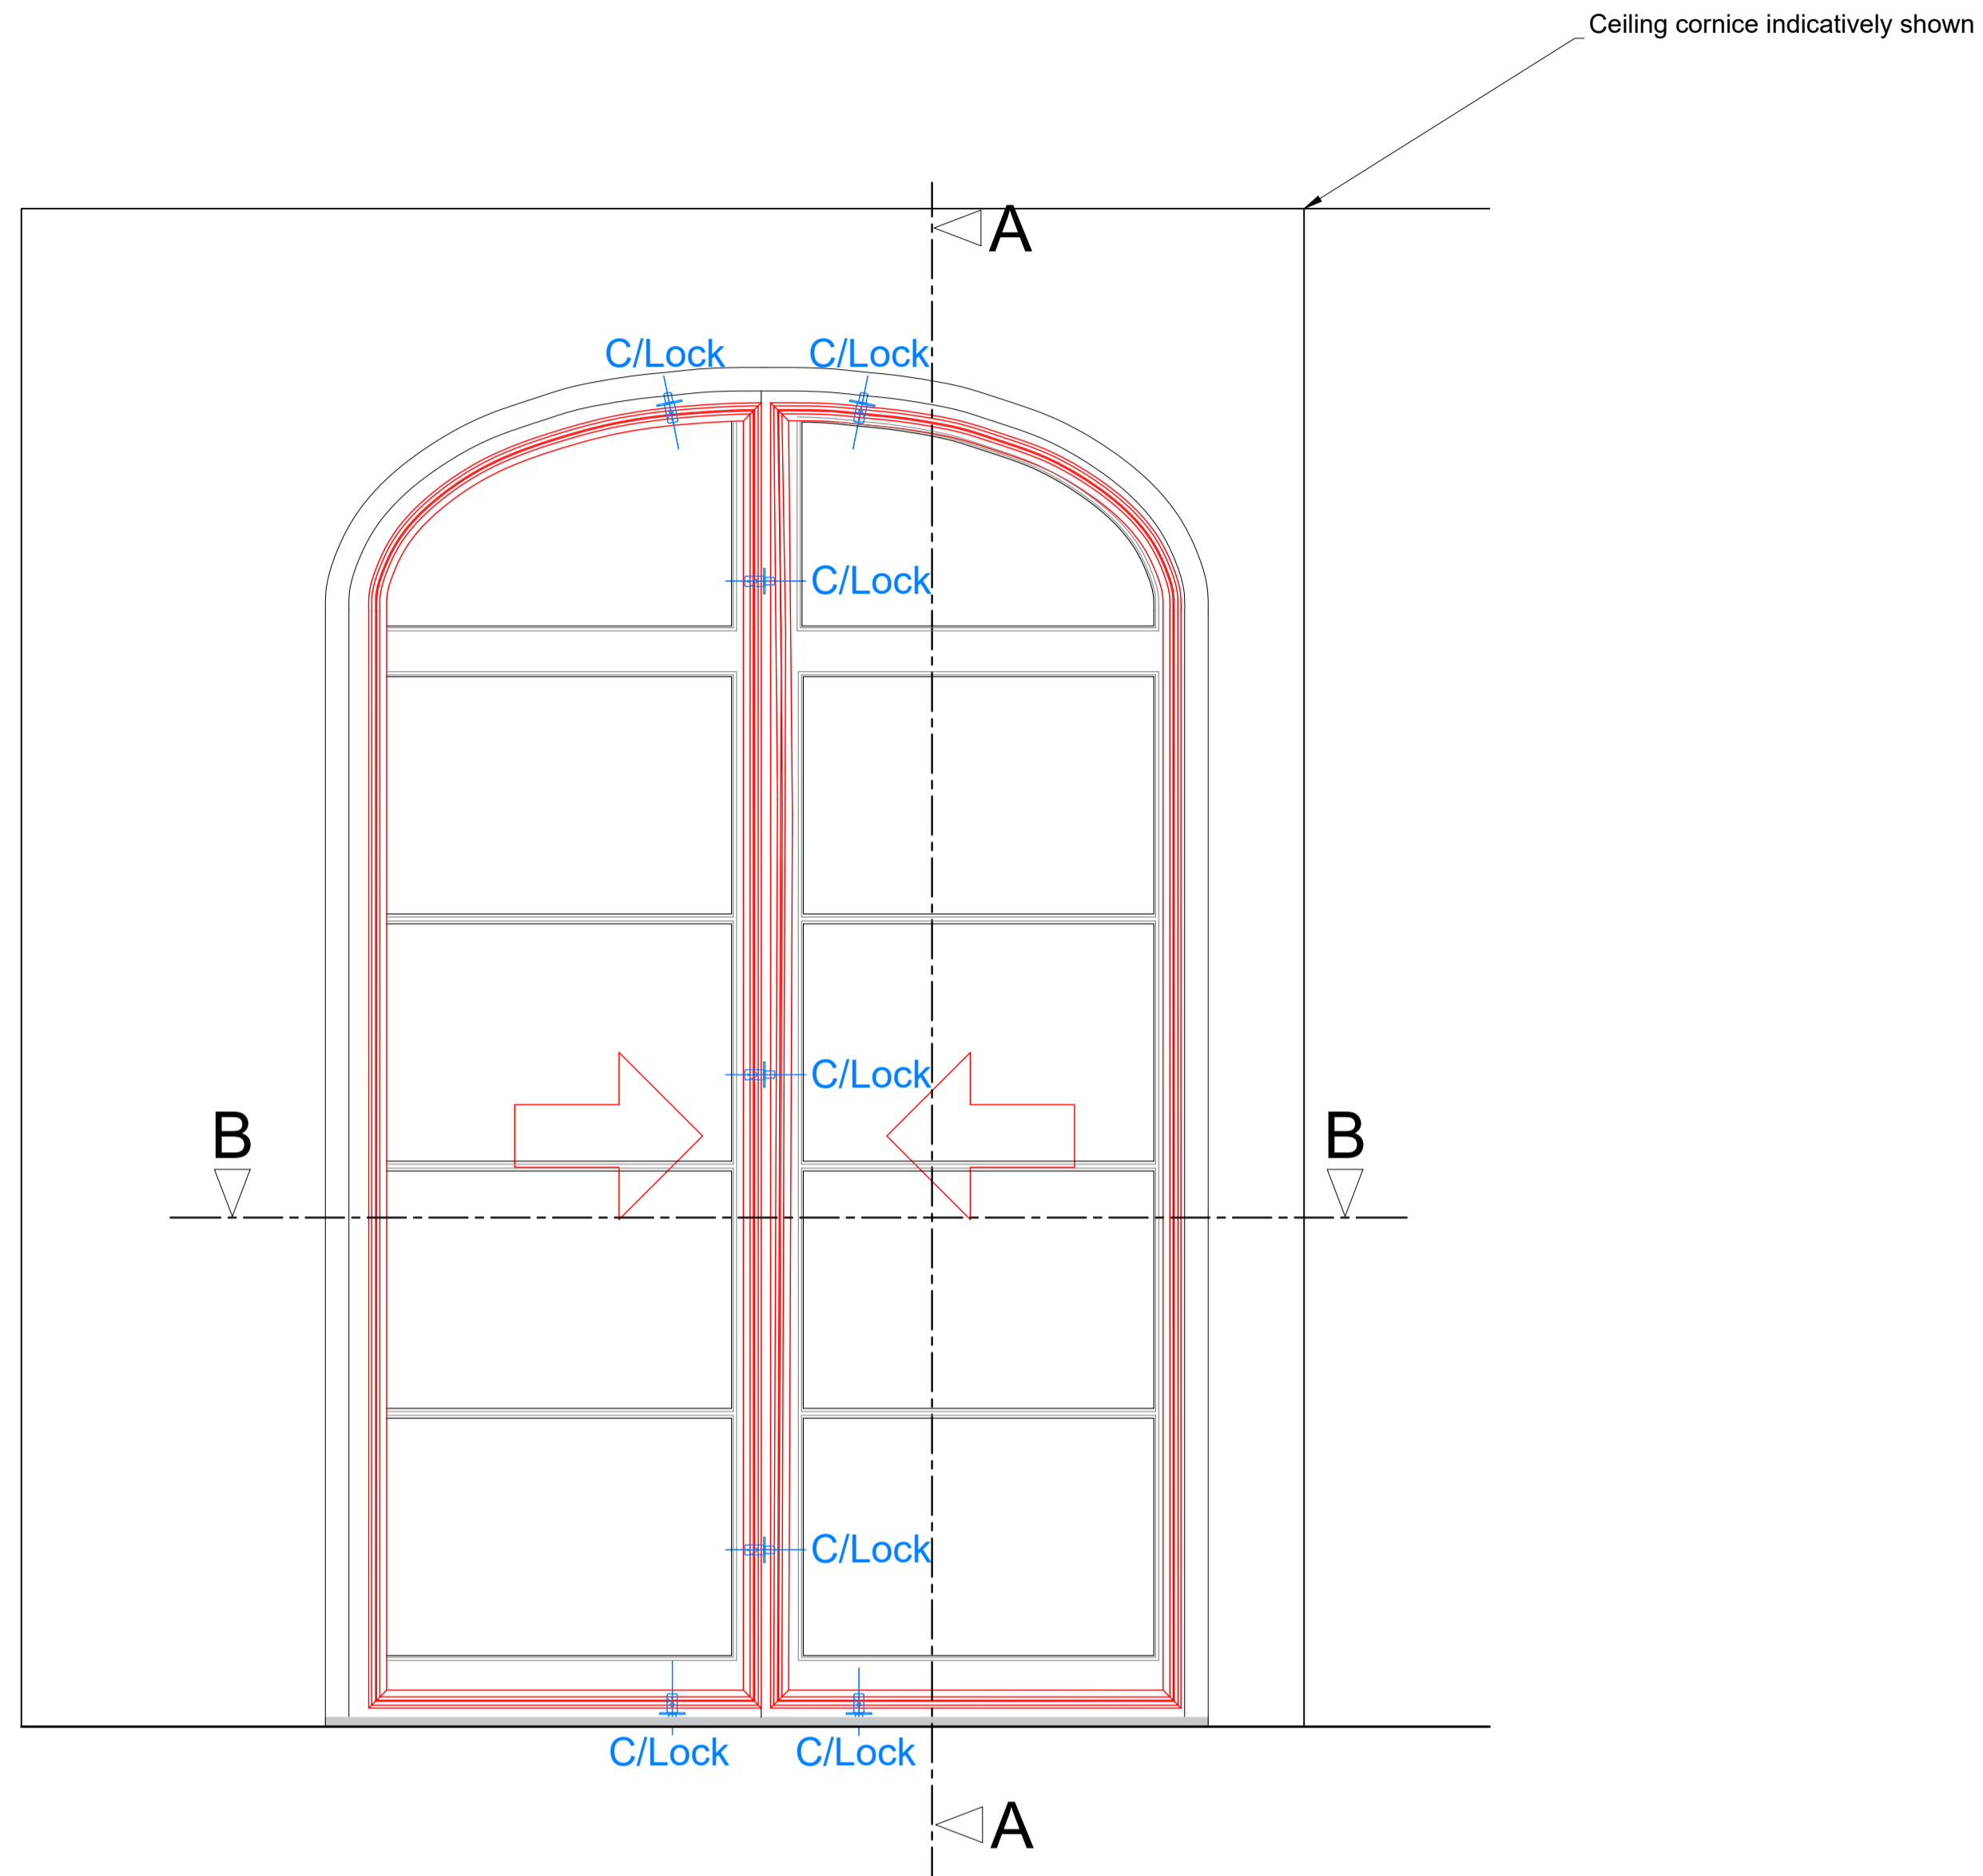

Section A-A through External Wall
Scale: 1:10

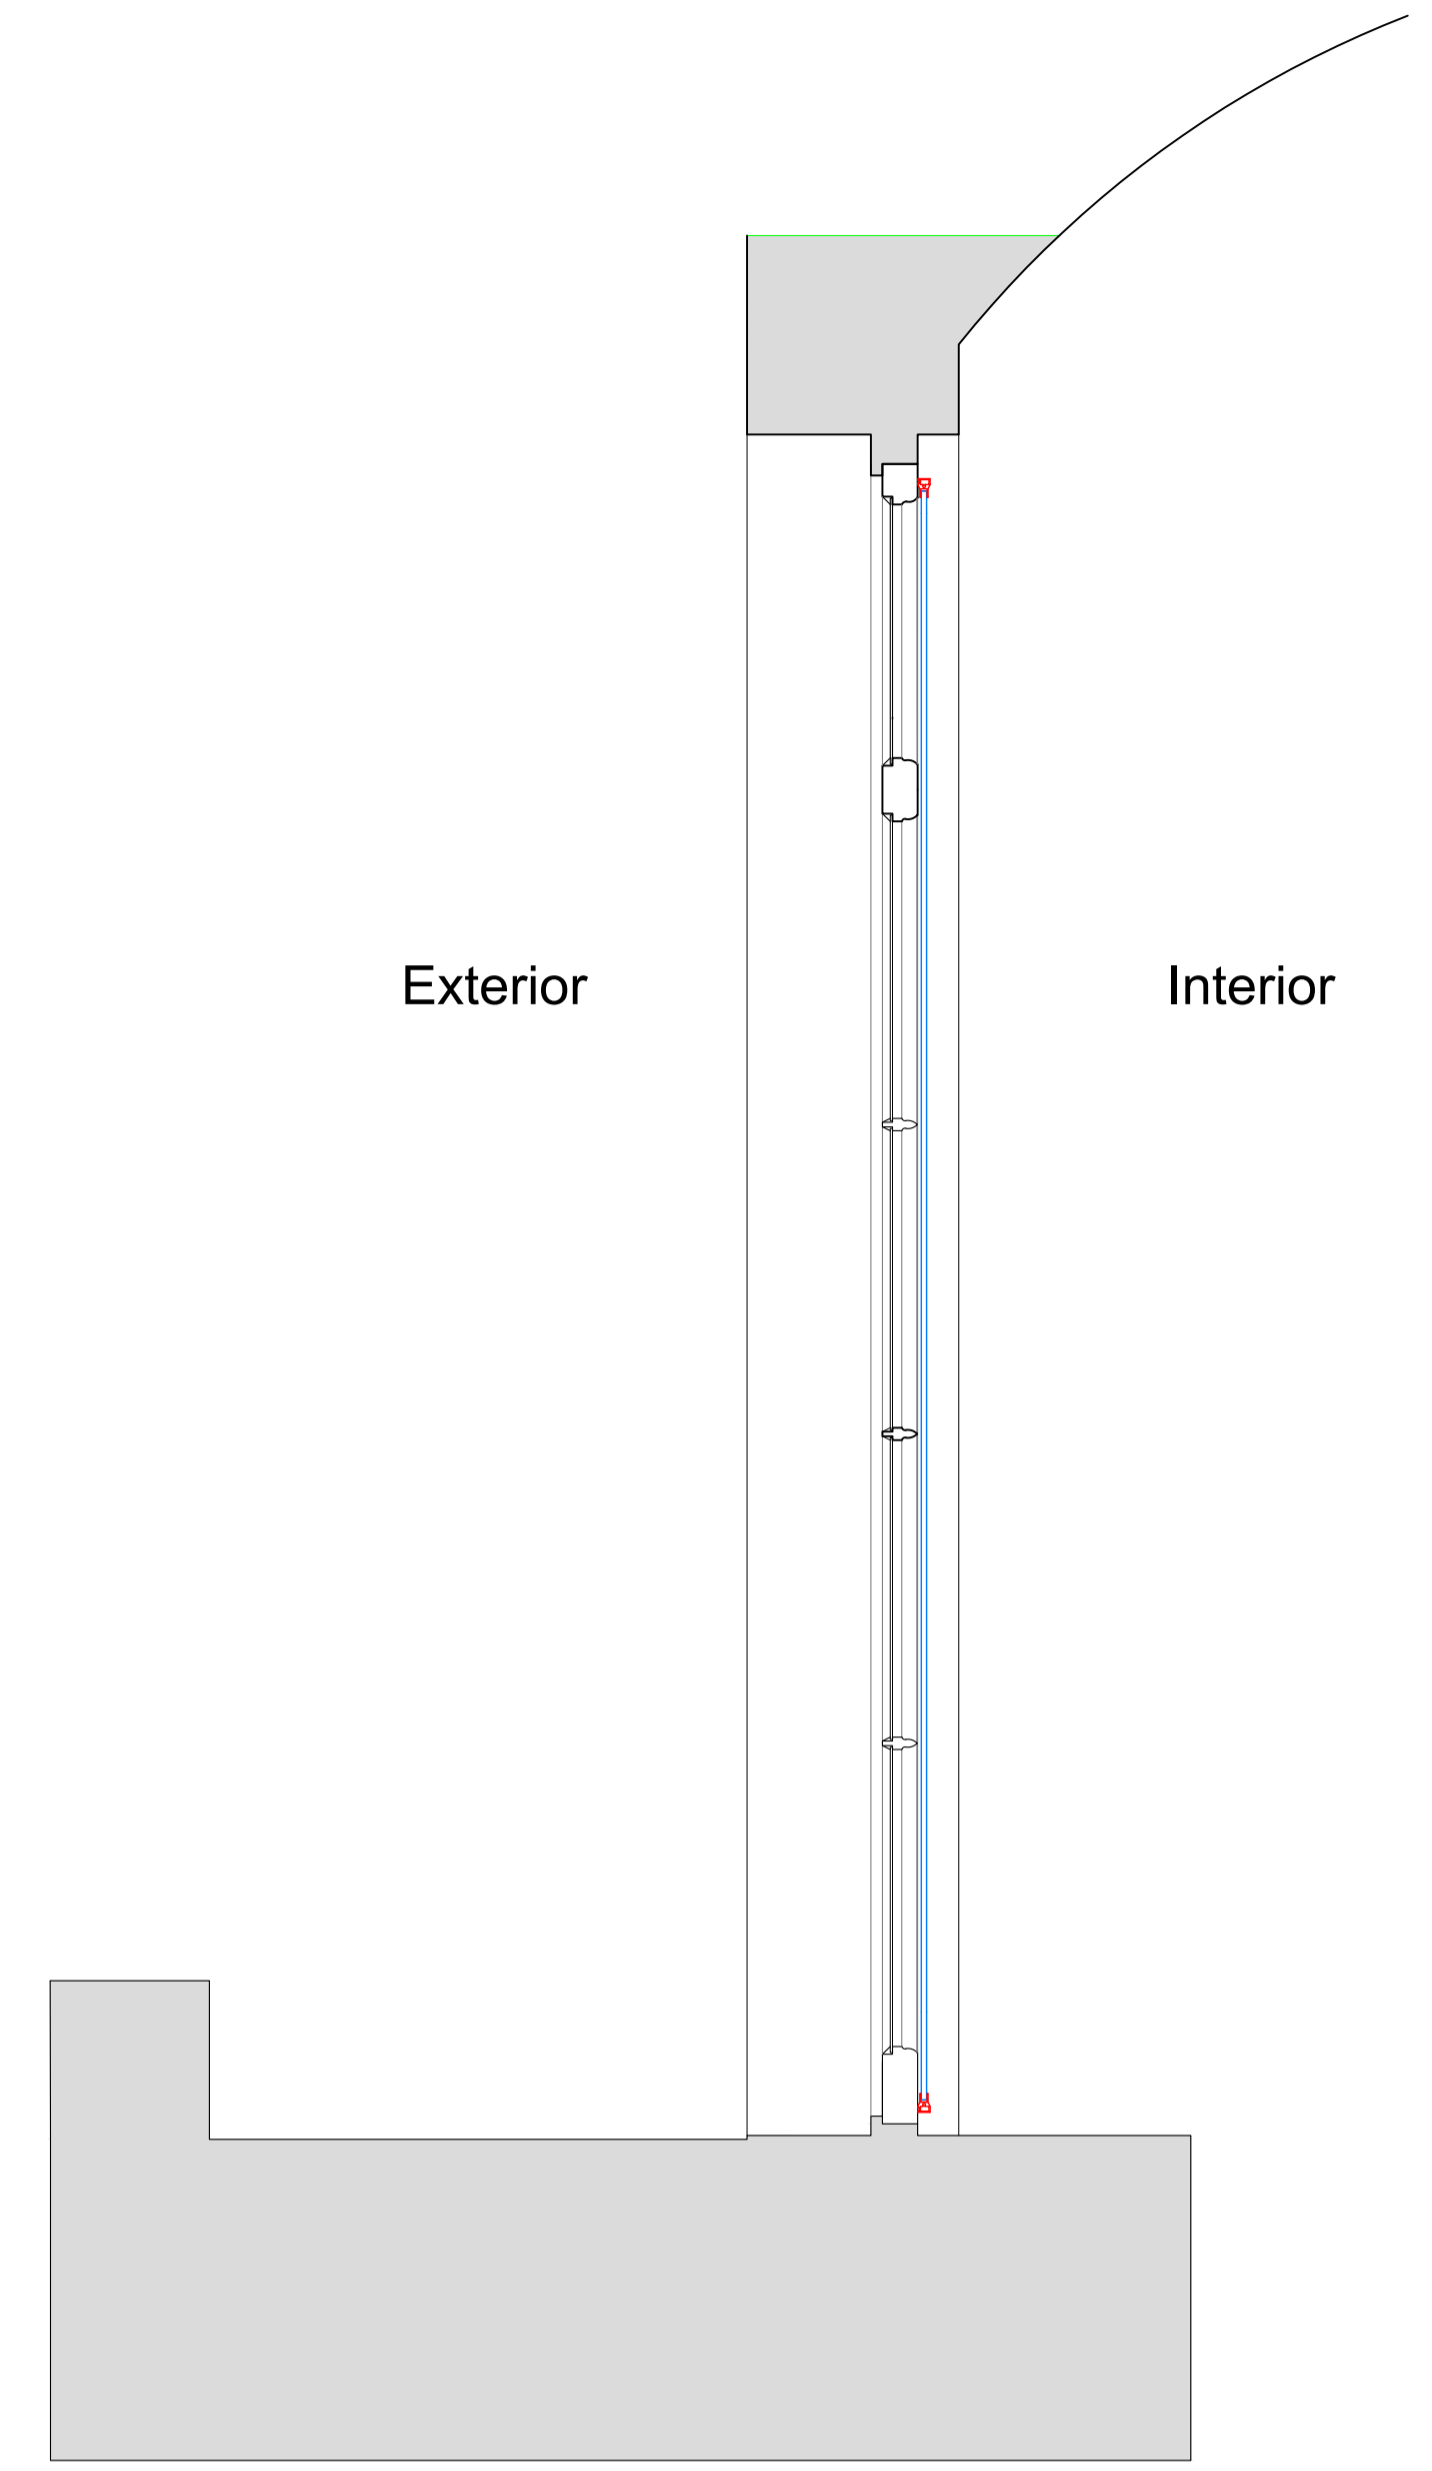

Plan Section B-B
Scale: 1:10

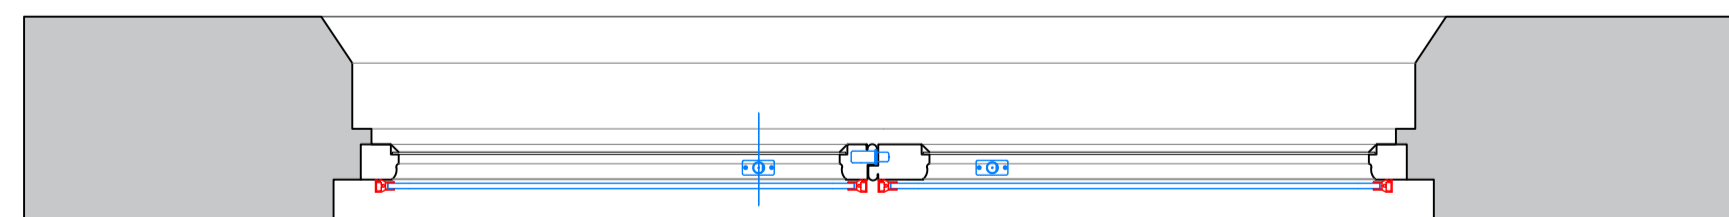

SECONDARY GLAZING SHOWN IN RED FOR VISUAL CLARITY ONLY

Revision	Date	Amendment
1.0	27-02-2018	Issued for listed building consent application


Do not reproduce this drawing without written permission
All dimensions are in millimetres unless stated otherwise

hs engine for growth
High Speed (HS2) Limited
25th Floor
One Canade Square
Canary Wharf
London E14 5AB

COSTAIN SKANSKA
Costain Skanska Joint Venture
UCL Building
132 Hampstead Road
London
NW1 2PS

Site Address	14 Park Village East, London NW1		
Drawing Title	Ground Floor Kitchen Door: PROPOSED Secondary Glazing Details - Sheet 2 of 5		
Issued by	Drawn by	Checked by	Presentation Scale
AP	AP	GA	as shown @ A1
Date	Drawing No	Revision	
27-02-2018	WPI P002 NI - 14PVE-PR-GF-J-03.1	1.0	

SECONDARY GLAZING SHOWN IN RED FOR VISUAL CLARITY ONLY

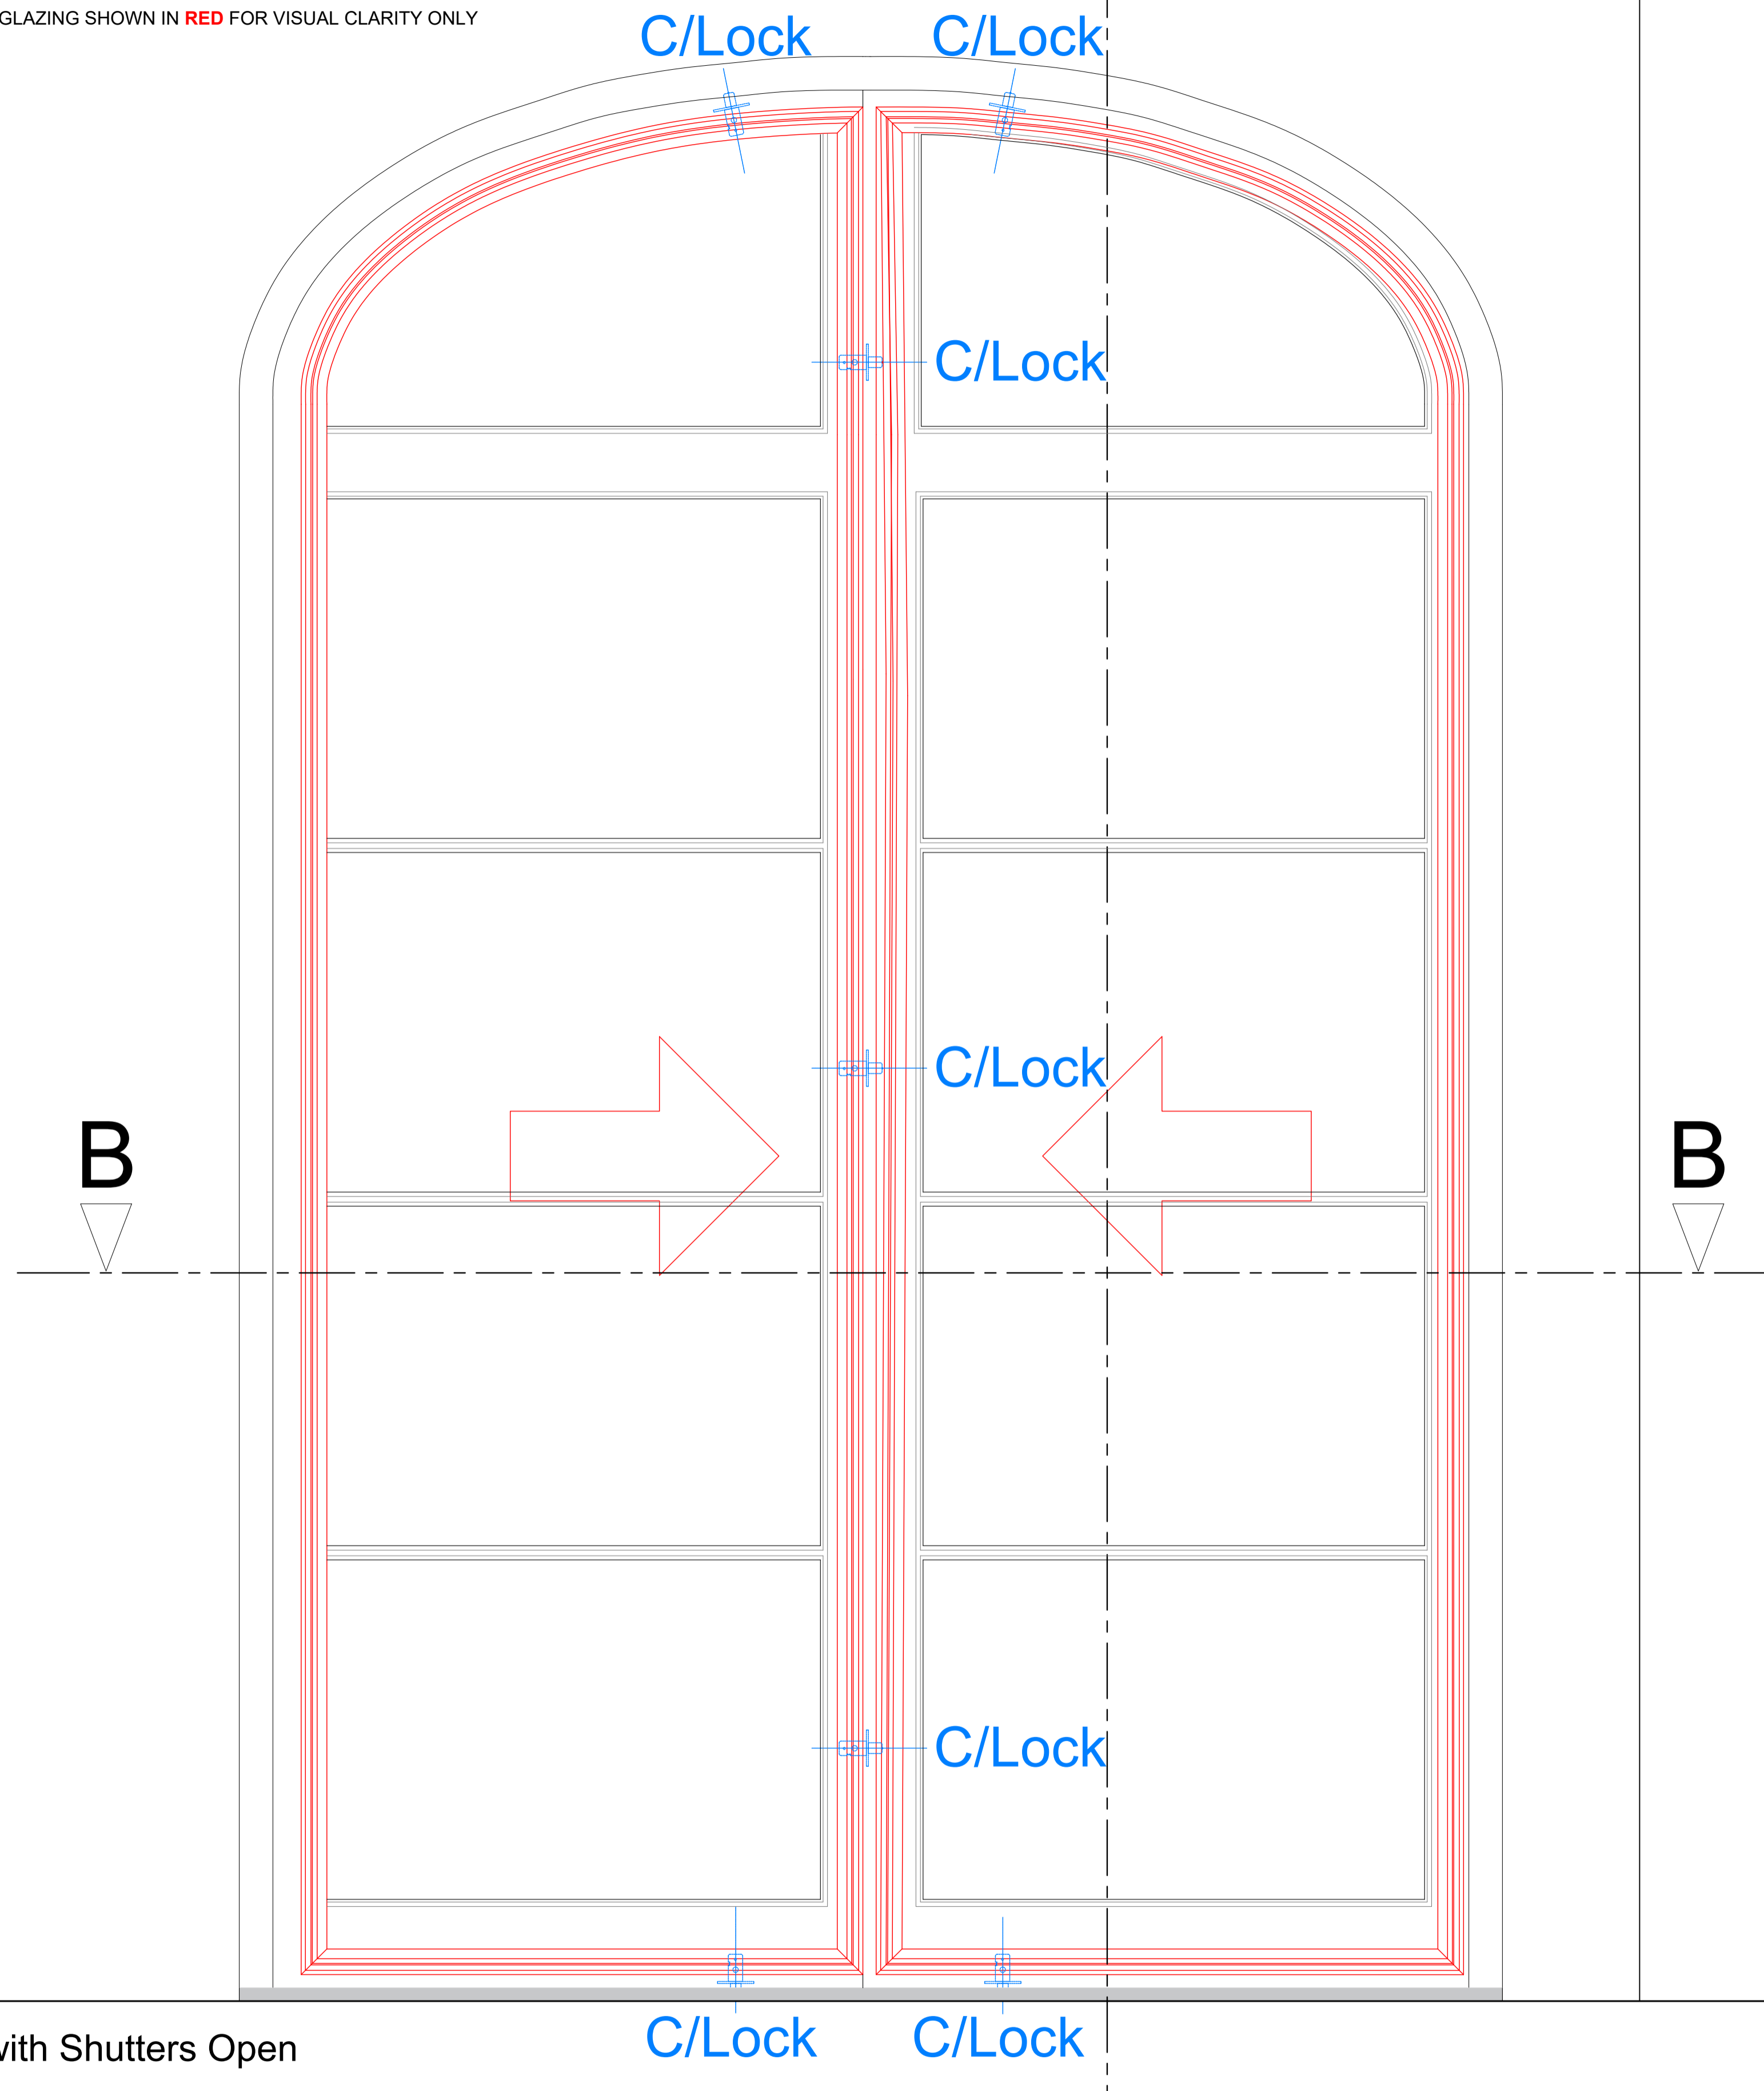

Internal Elevation with Shutters Open

Revision	Date	Amendment
1.0	27-02-2018	Issued for listed building consent application

Do not reproduce this drawing without written permission
All dimensions are in millimetres unless stated otherwise


hs engine for growth
High Speed (HS2) Limited
25th Floor
One Canada Square
Canary Wharf
London E14 5AB

COSTAIN SKANSKA
Costain Skanska Joint Venture
UCL Building
132 Hammersmith Road
London
NW1 2PS

Site Address			
14 Park Village East, London NW1			
Drawing Title			
Ground Floor Kitchen Door: PROPOSED Secondary Glazing Details - Sheet 3 of 5			
Issued by	Drawn by	Checked by	Presentation Scale
AP	AP	GA	1:5 @ A1
Date	Drawing No	Revision	
27-02-2018	WPI P002 NI - 14PVE-PR-GF-J-03.2	1.0	

Section A-A through External Wall

Scale: 1:5

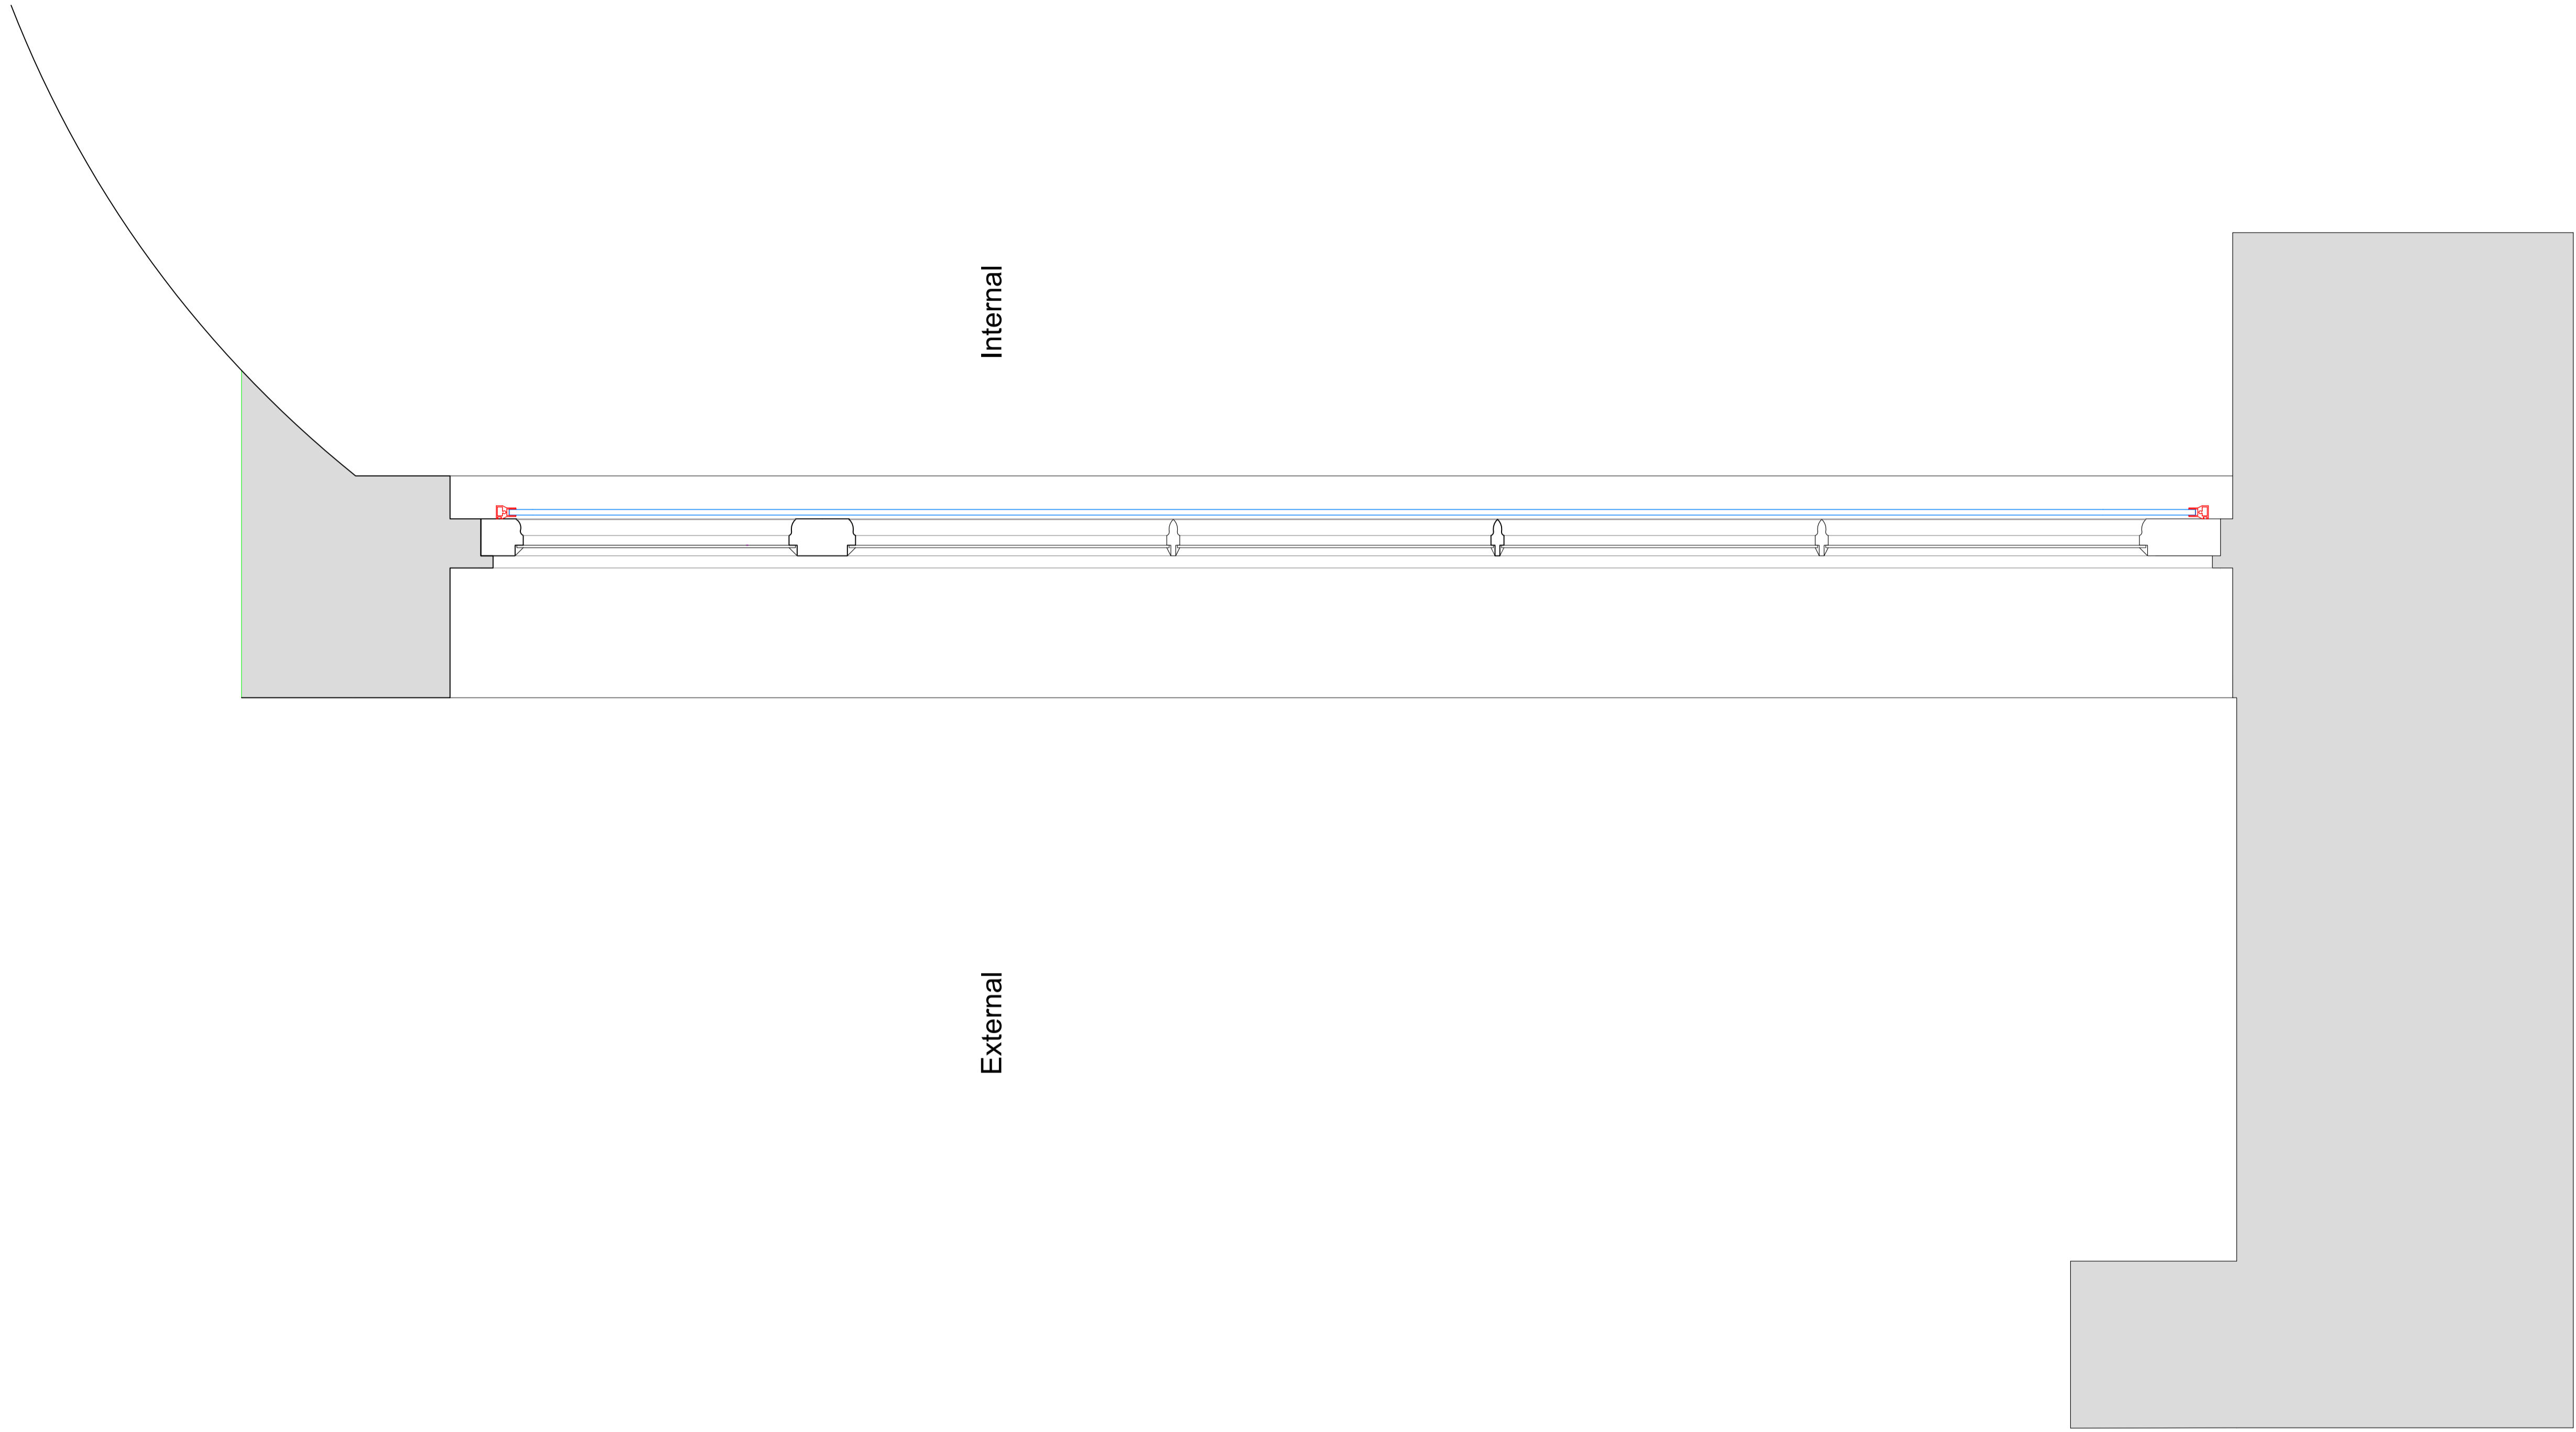

SECONDARY GLAZING SHOWN IN RED FOR VISUAL CLARITY ONLY

Revision	Date	Amendment
1.0	27-02-2018	Issued for listed building consent application


Do not reproduce this drawing without written permission
All dimensions are in millimetres unless stated otherwise

hs engine for growth
High Speed (HS2) Limited
25th Floor
UCL Building
One Cascade Square
Canary Wharf
London E14 5AB

COSTAIN SKANSKA
Costain Skanska Joint Venture
UCL Building
132 Hampstead Road
London
NW1 2PS

Site Address 14 Park Village East, London NW1			
Drawing Title Ground Floor Kitchen Door: PROPOSED Secondary Glazing Details - Sheet 4 of 5			
Issued by AP	Drawn by AP	Checked by GA	Presentation Scale 1:5 @ A1
Date 27-02-2018	Drawing No WPI P002 NI - 14PVE-PR-GF-J-03.3	Revision 1.0	

Plan Section B-B
Scale: 1:5

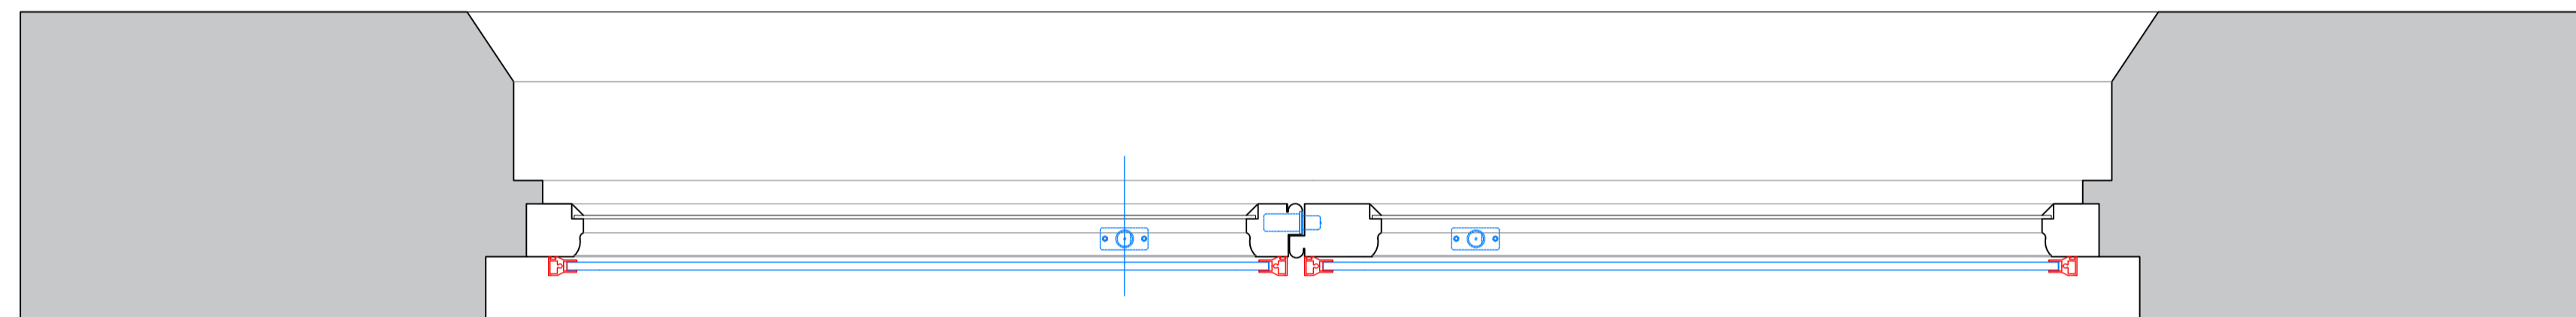

SECONDARY GLAZING SHOWN IN RED FOR VISUAL CLARITY ONLY

Revision	Date	Amendment
1.0	27-02-2018	Issued for listed building consent application


Do not reproduce this drawing without written permission
All dimensions are in millimetres unless stated otherwise

hs *engine for growth*
High Speed (HS2) Limited
25th Floor
UCL Building
One Cascade Square
Canary Wharf
London E14 5AB


COSTAIN SKANSKA
Costain Skanska Joint Venture
UCL Building
132 Hanger Lane Road
London
NW1 2PS

Site Address 14 Park Village East, London NW1			
Drawing Title Ground Floor Kitchen Door: PROPOSED Secondary Glazing Details Sheet 5 of 5			
Issued by AP	Drawn by AP	Checked by GA	Presentation Scale as shown @ A1
Date 27-02-2018	Drawing No. WPI P002 NI - 14PVE-PR-GF-J-03.4	Revision 1.0	


Internal Room Elevation
Scale: 1:10

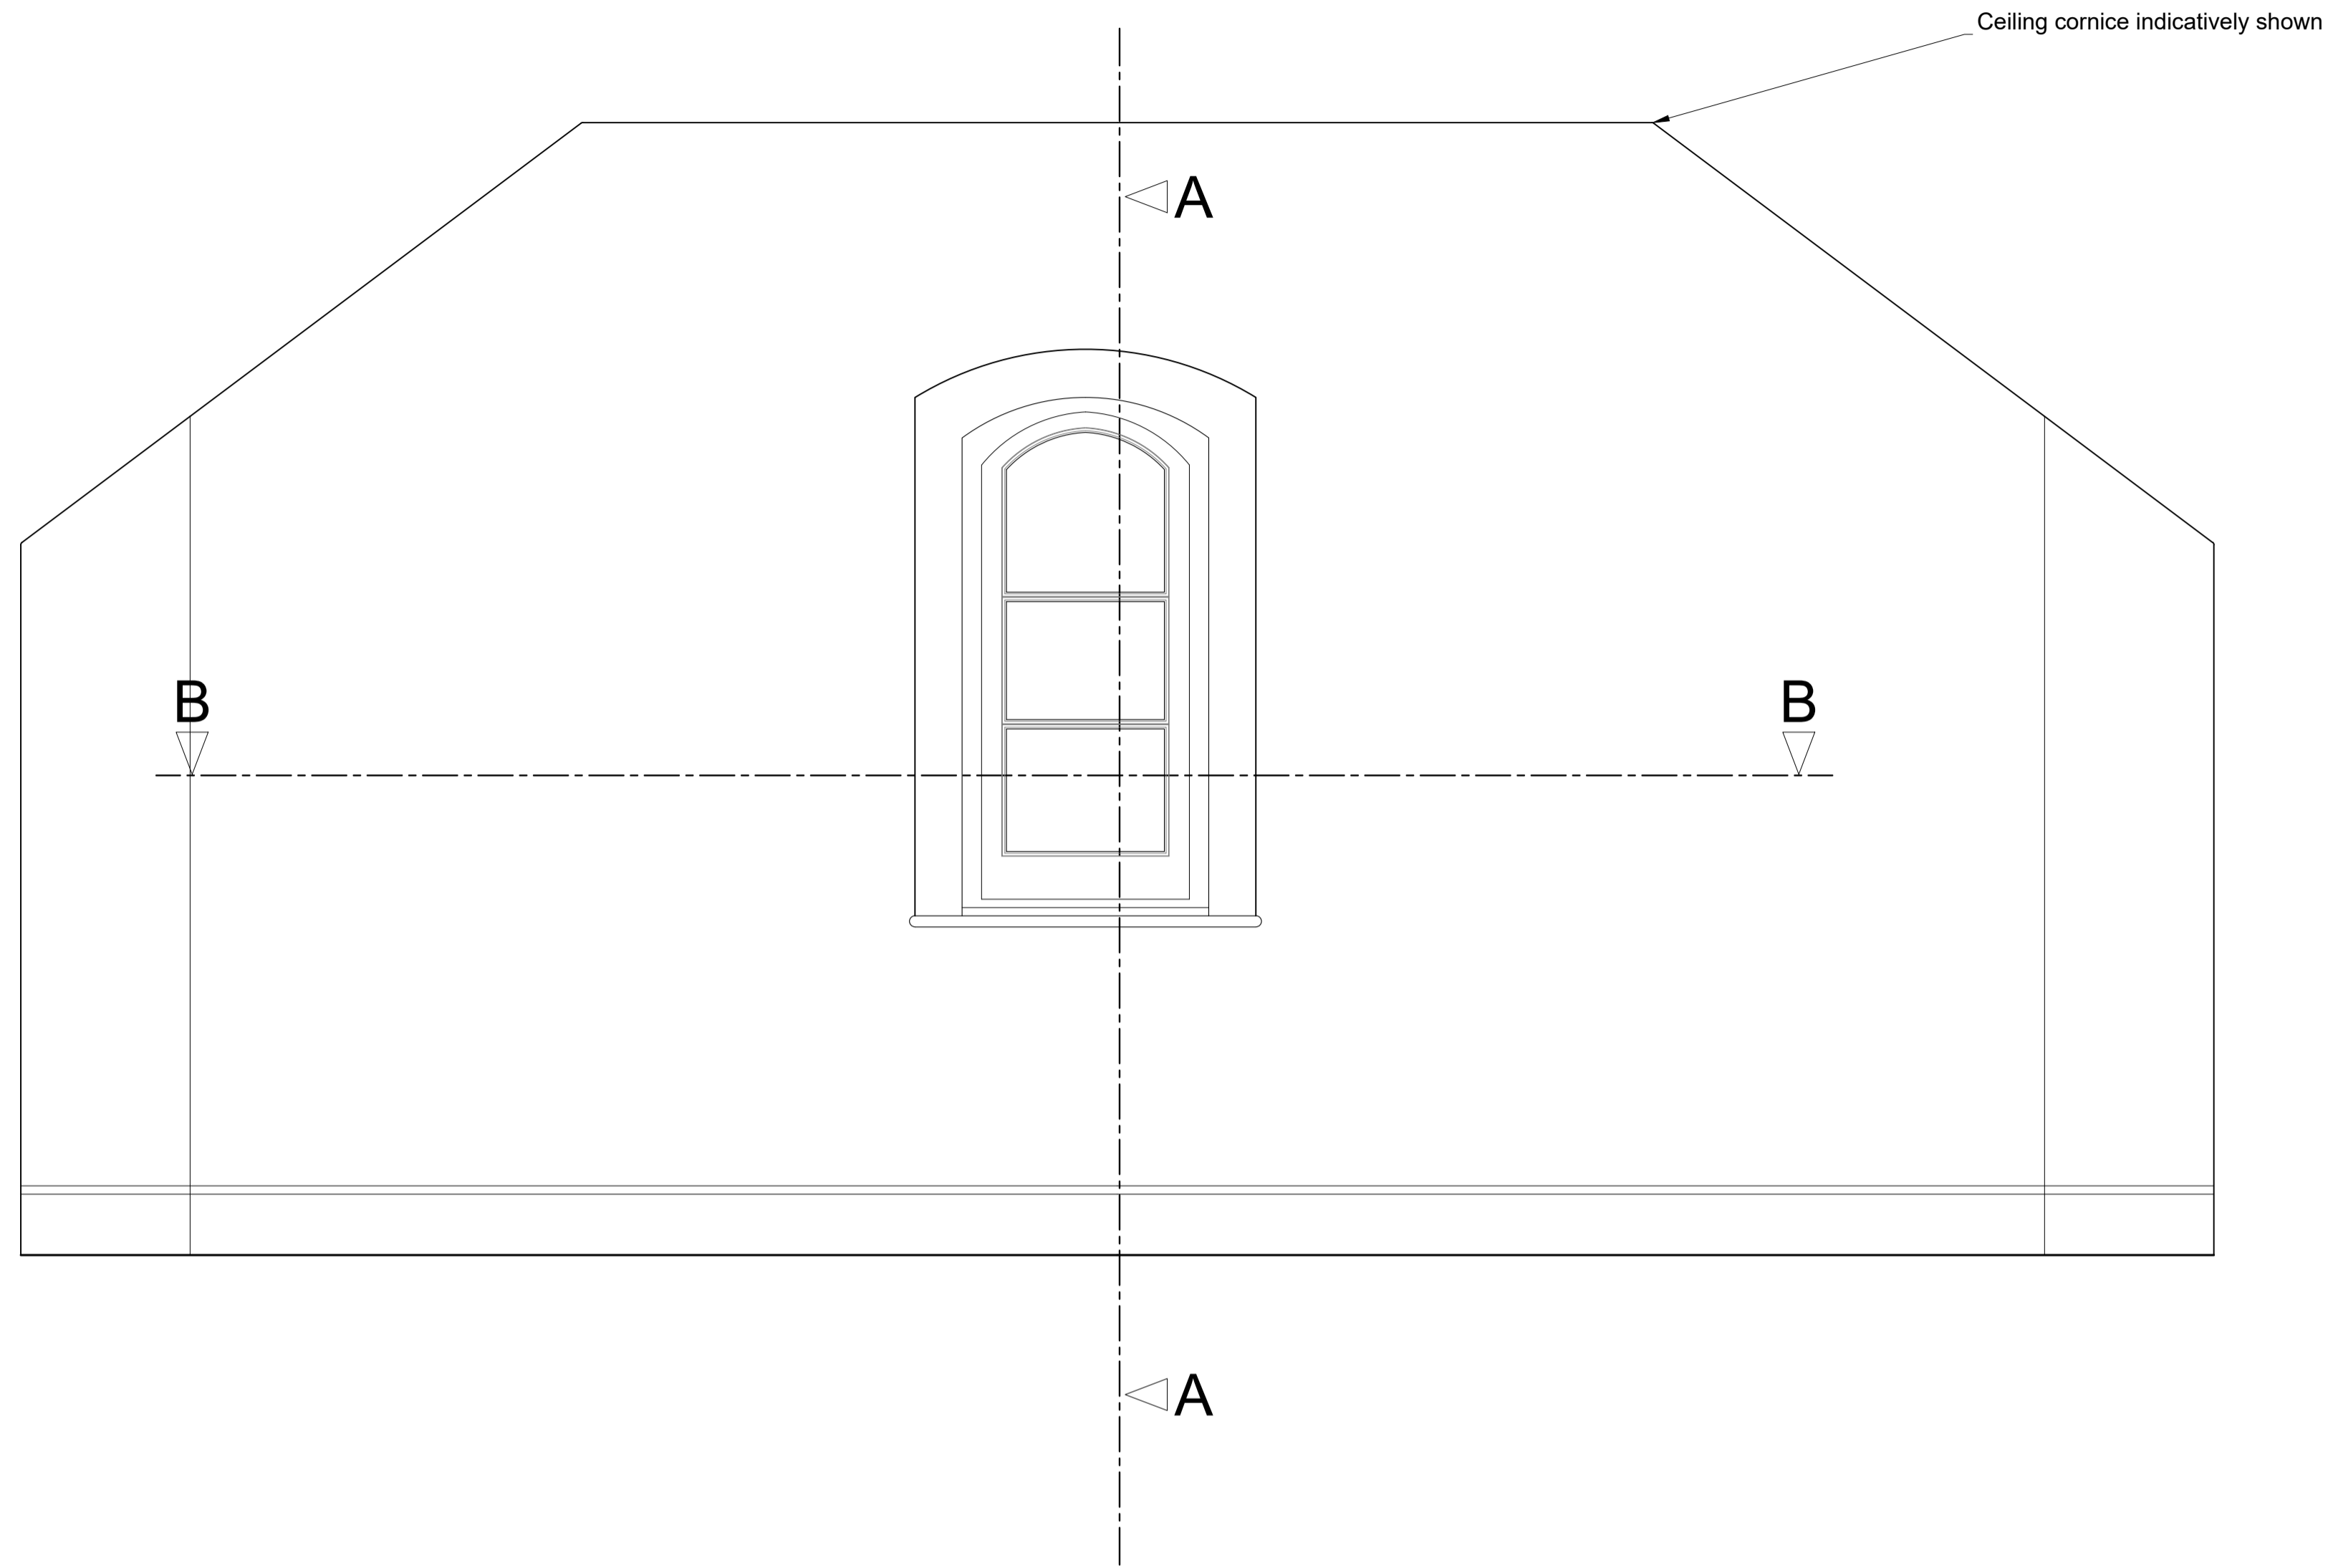

Section A-A through External Wall
Scale: 1:10

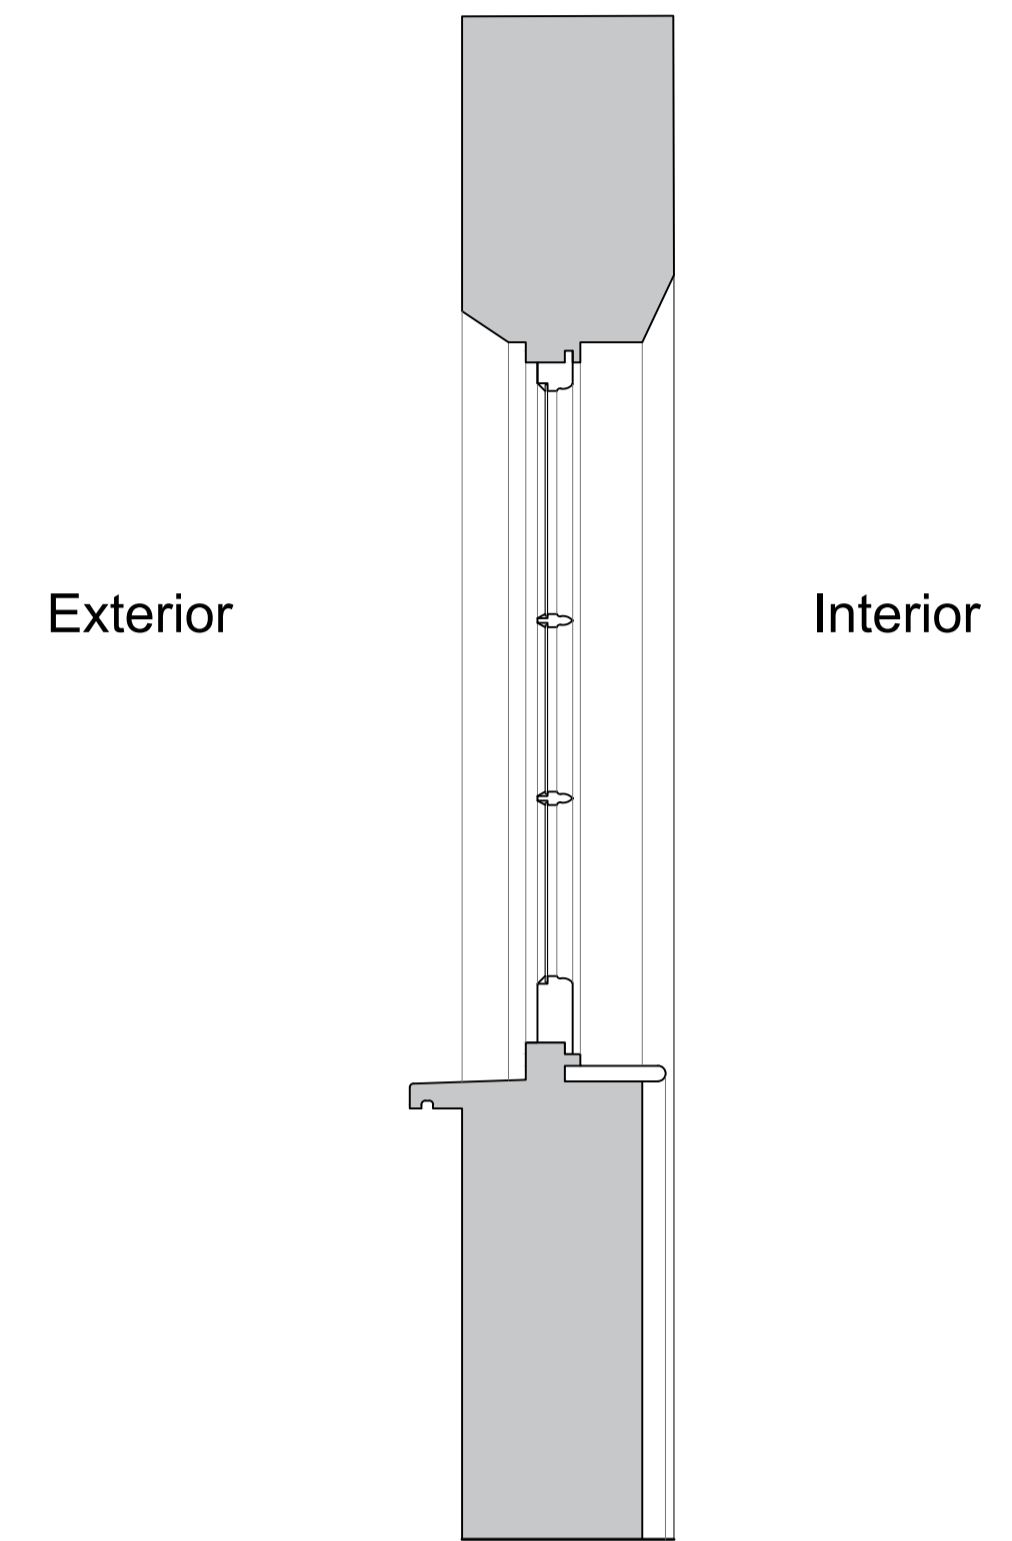

Plan Section B-B
Scale: 1:10

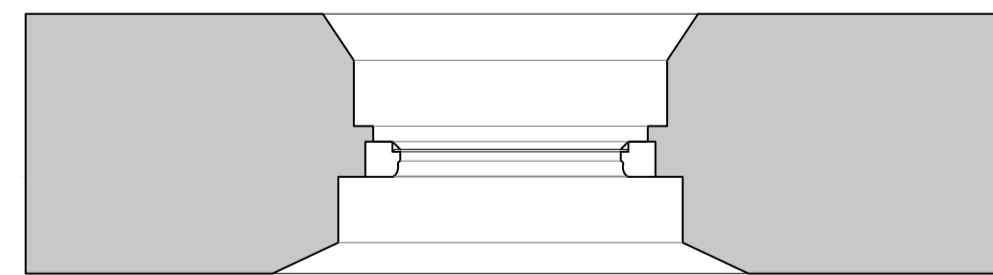

Revision	Date	Amendment
1.0	27-02-2018	Issued for listed building consent application



Do not reproduce this drawing without written permission
All dimensions are in millimetres unless stated otherwise

hs engine for growth
High Speed (HS2) Limited
25th Floor
UCL Building
One Canade Square
Canary Wharf
London E14 5AB


COSTAIN SKANSKA
Costain Skanska Joint Venture
UCL Building
132 Hangerhead Road
London
NW1 2PS

Site Address 14 Park Village East, London NW1			
Drawing Title Second Floor Bedroom: EXISTING Window Joinery Details - Sheet 1 of 5			
Issued by AP	Drawn by AP	Checked by GA	Presentation Scale as shown @ A1
Date 27-02-2018	Drawing No. WPI P002 NI - 14PVE-EX-SF-J-04	Revision 1.0	

Internal Room Elevation
Scale: 1:10

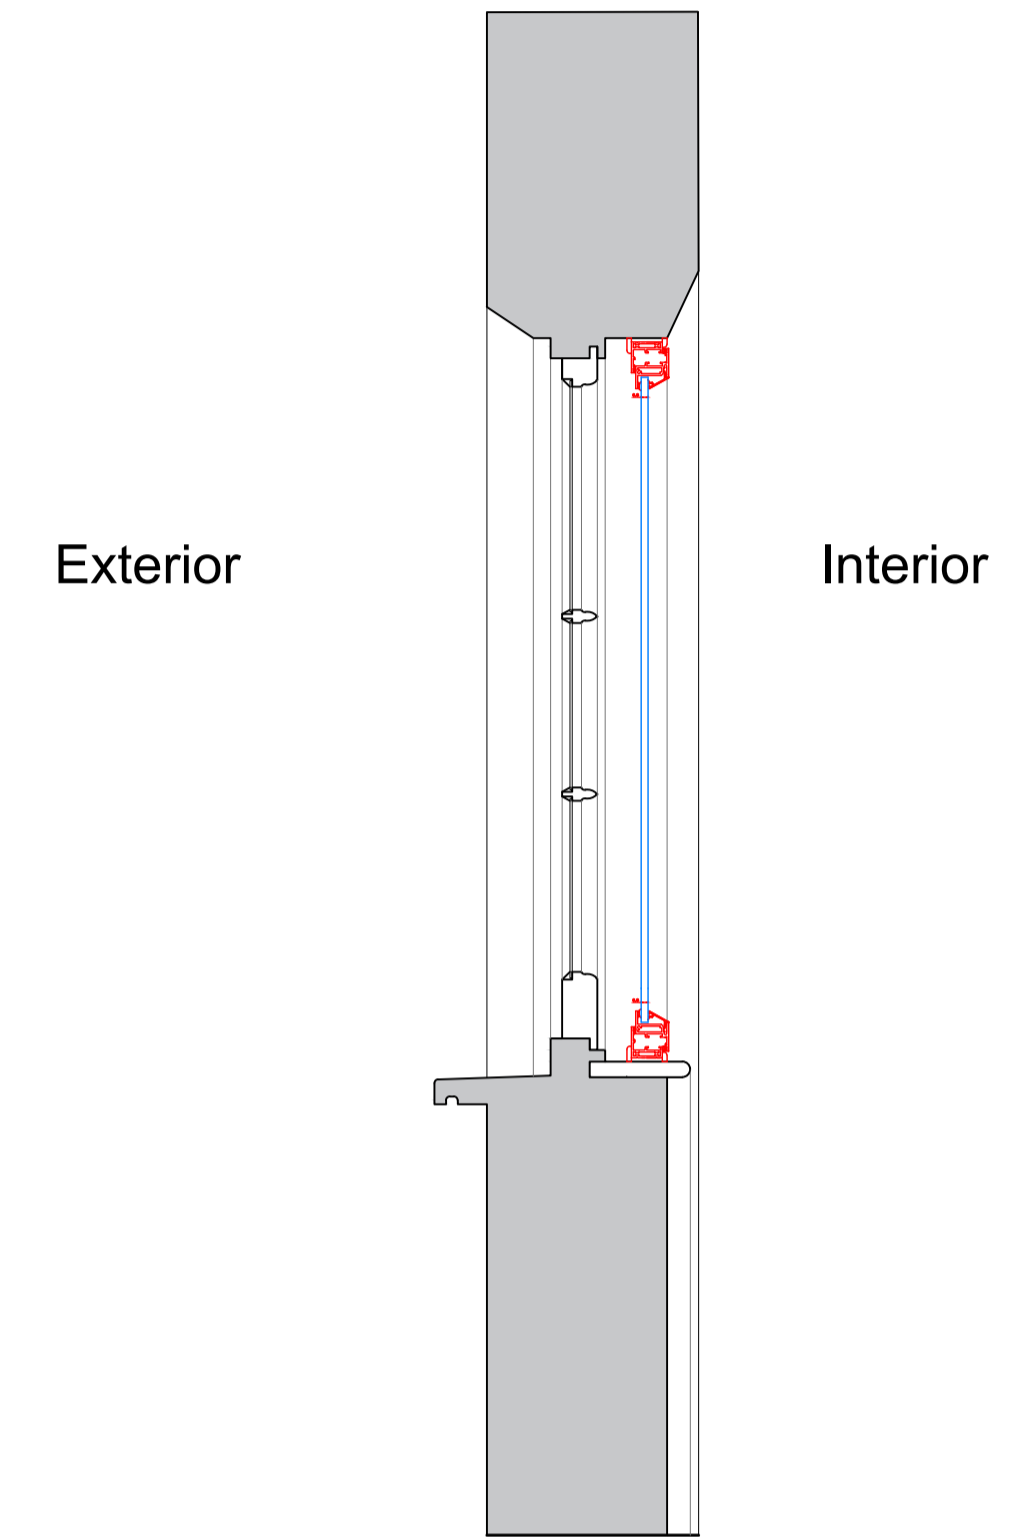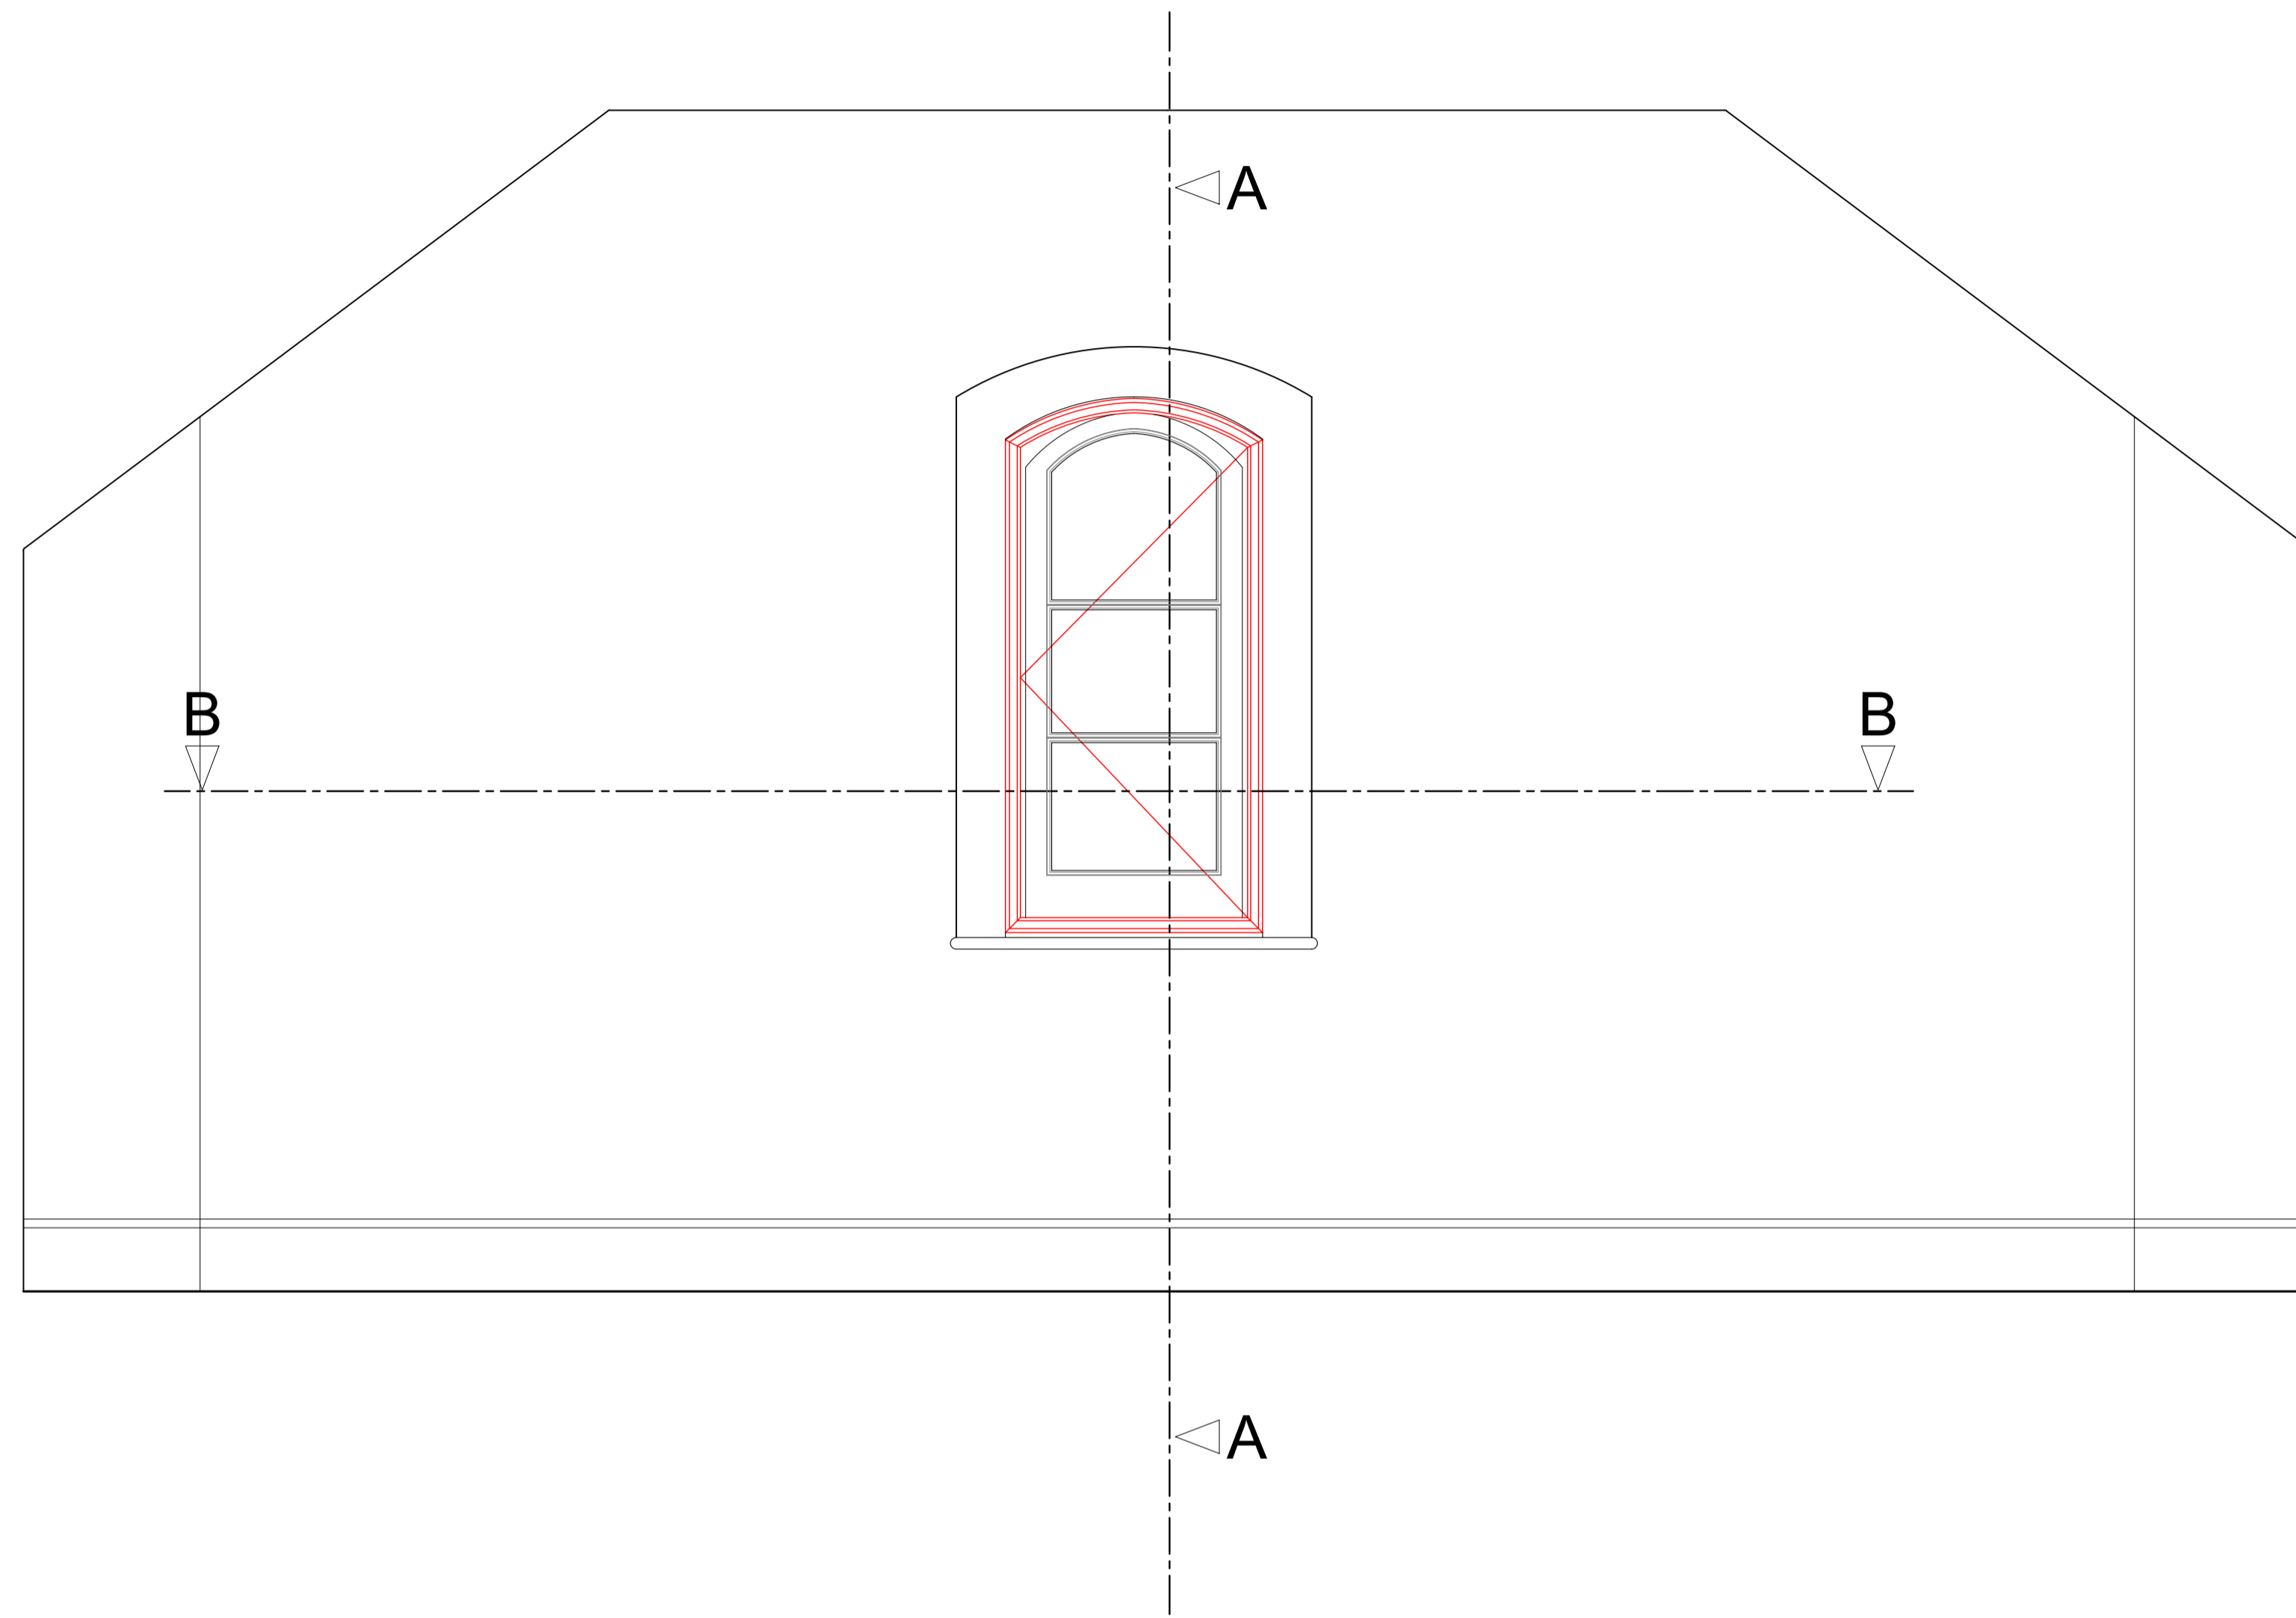

Plan Section B-B
Scale: 1:10

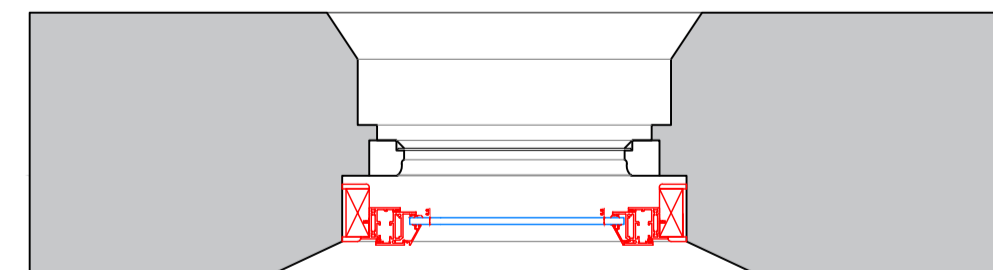

SECONDARY GLAZING SHOWN IN RED FOR VISUAL CLARITY ONLY


Revision	Date	Amendment
1.0	27-02-2018	Issued for listed building consent application

Do not reproduce this drawing without written permission
All dimensions are in millimetres unless stated otherwise

hs engine for growth
High Speed (HS2) Limited
25th Floor
One Canada Square
Canary Wharf
London E14 5AB

COSTAIN SKANSKA
Costain Skanska Joint Venture
UCL Building
132 Hangerway Road
London
NW1 2PS

Site Address			
14 Park Village East, London NW1			
Drawing Title			
Second Floor Bedroom: PROPOSED Secondary Glazing Details - Sheet 2 of 5			
Issued by	Drawn by	Checked by	Preparation Scale
AP	AP	GA	as shown @ A1
Date	Drawing No.	Revision	
27-02-2018	WPI P002 NI - 14PVE-PR-SF-J-04.1	1.0	

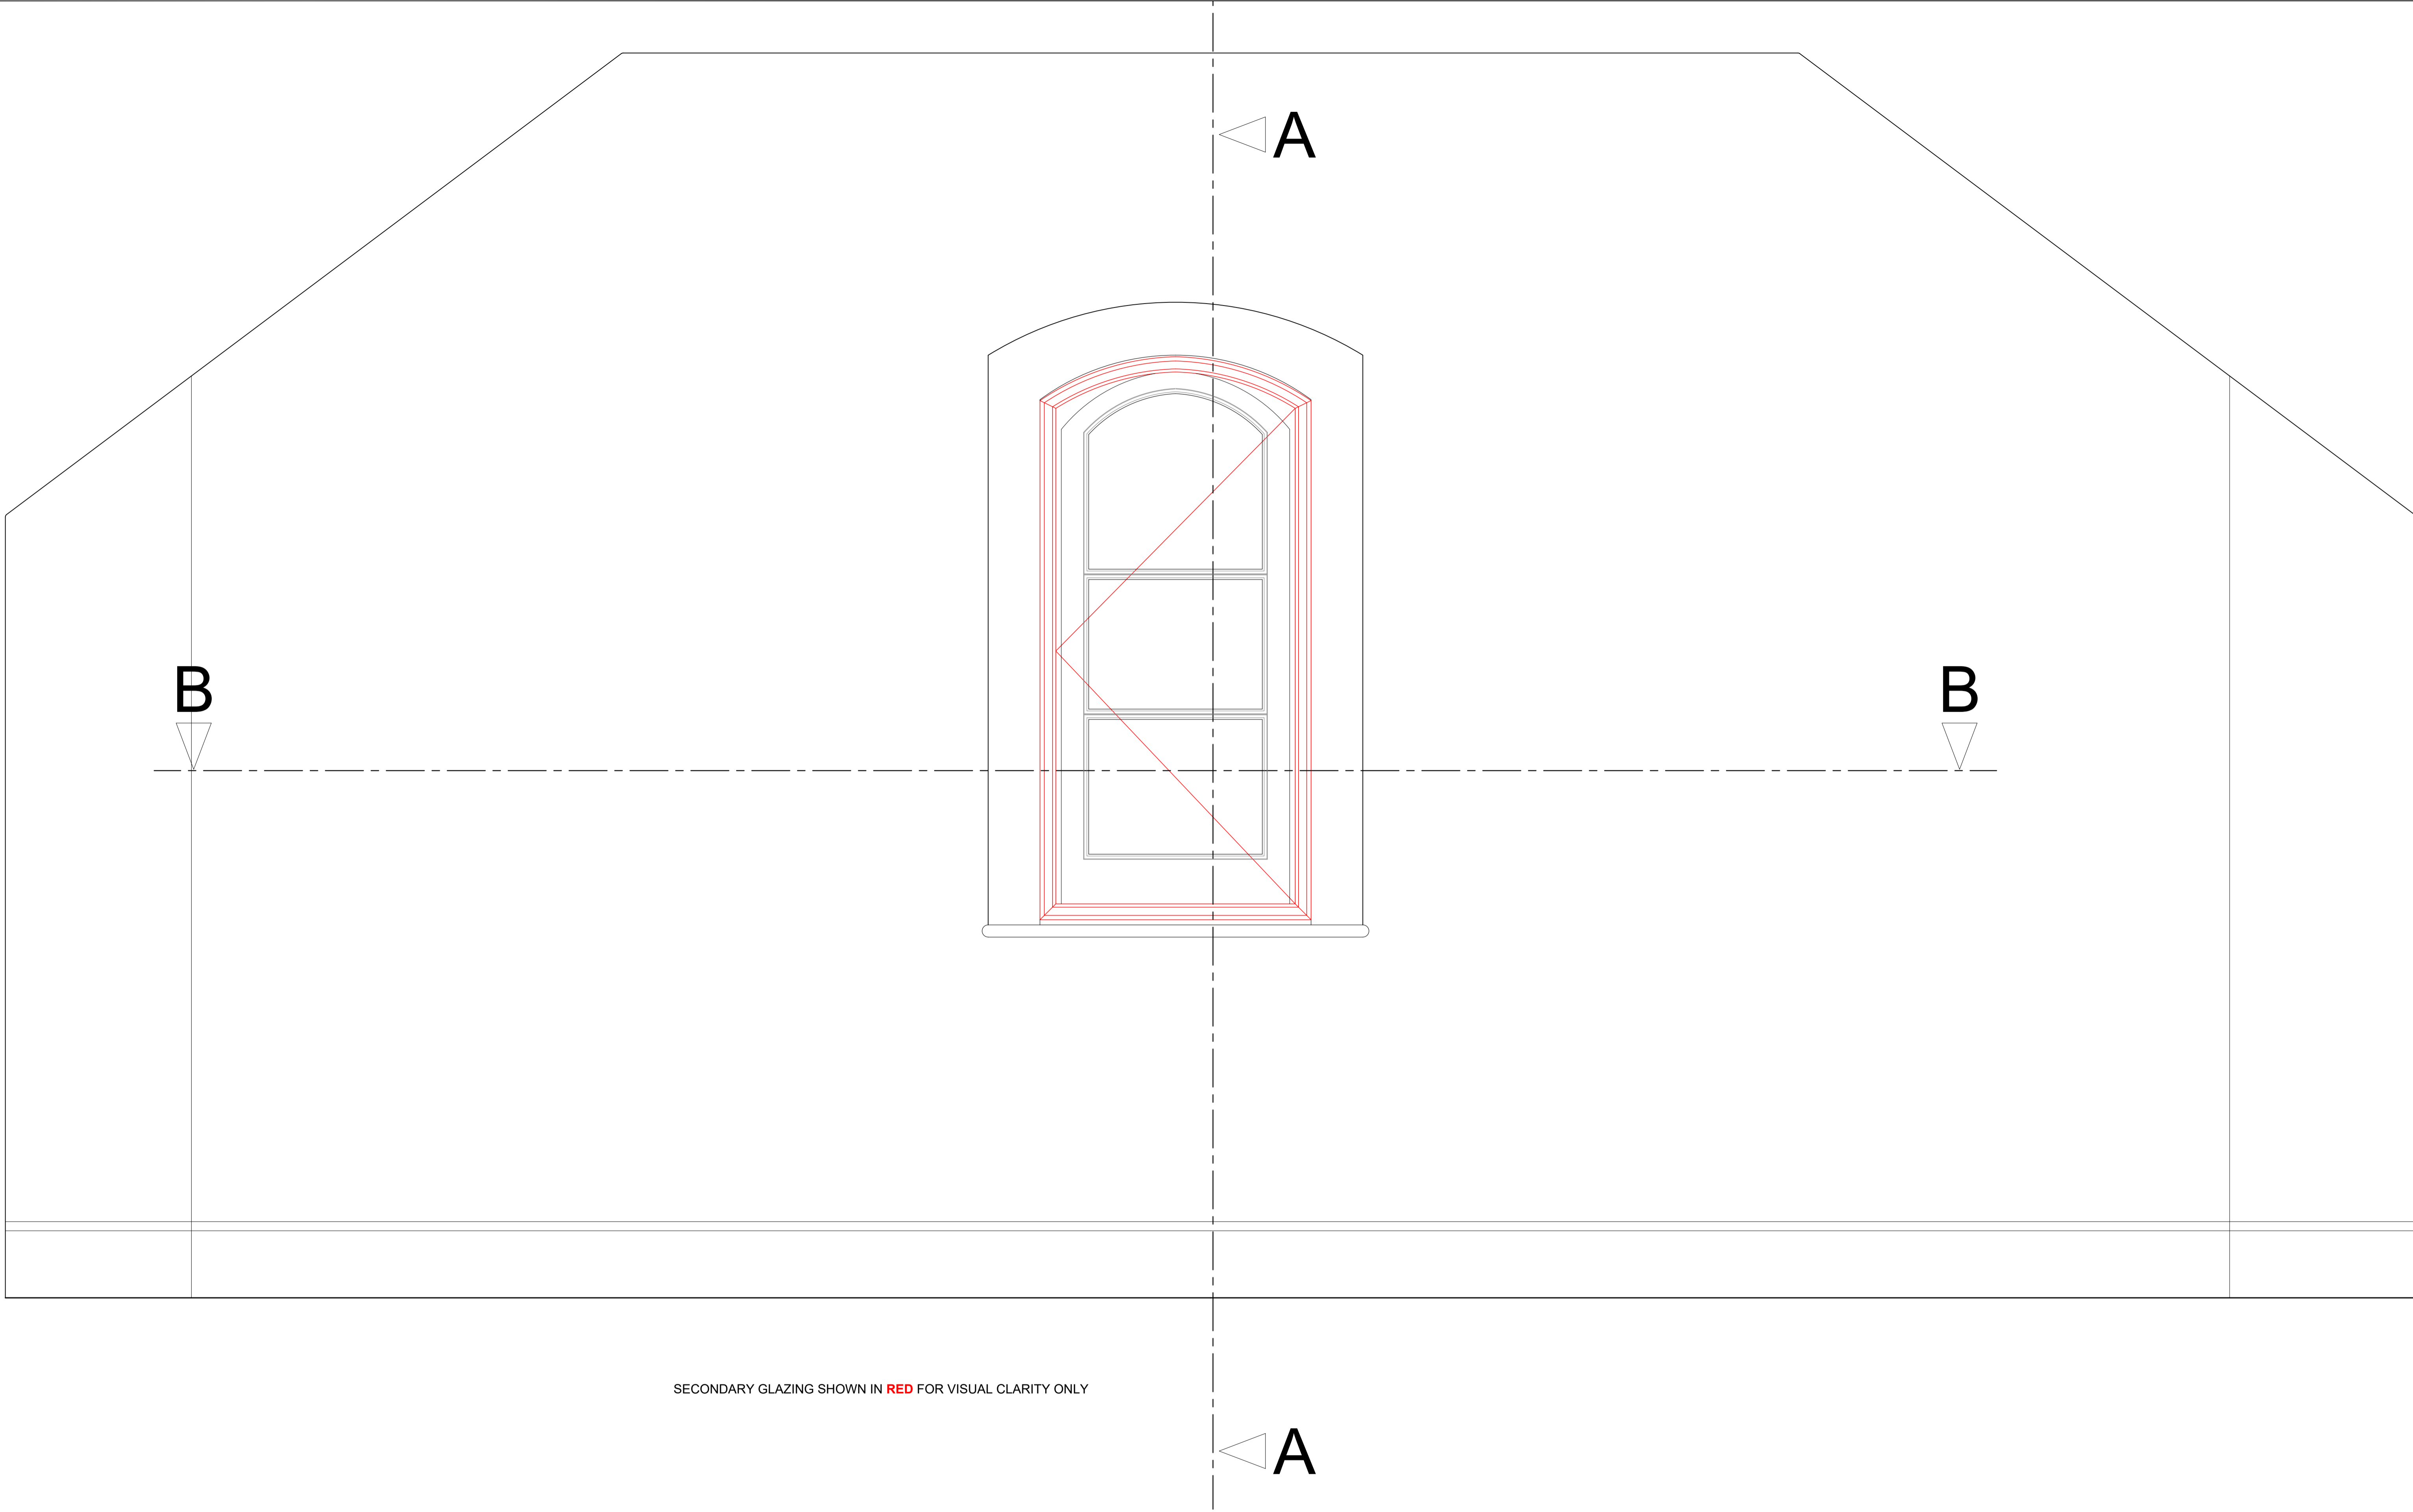

SECONDARY GLAZING SHOWN IN RED FOR VISUAL CLARITY ONLY

Revision	Date	Amendment
1.0	27-02-2018	Issued for listed building consent application

Do not reproduce this drawing without written permission
All dimensions are in millimetres unless stated otherwise


hs *engine for growth*
High Speed (HS2) Limited
25th Floor
One Canade Square
Canary Wharf
London E14 5AB

COSTAIN SKANSKA
Costain Skanska Joint Venture
UCL Building
132 Hampstead Road
London
NW1 2PS

Site Address 14 Park Village East, London NW1			
Drawing Title Second Floor Bedroom: PROPOSED Secondary Glazing Details - Sheet 3 of 5			
Issued by AP	Drawn by AP	Checked by GA	Presentation Scale 1:5 @ A1
Date 27-02-2018	Drawing No WPI P002 NI - 14PVE-PR-SF-J-04.2	Revision 1.0	

Section A-A through External Wall

Scale: 1:5

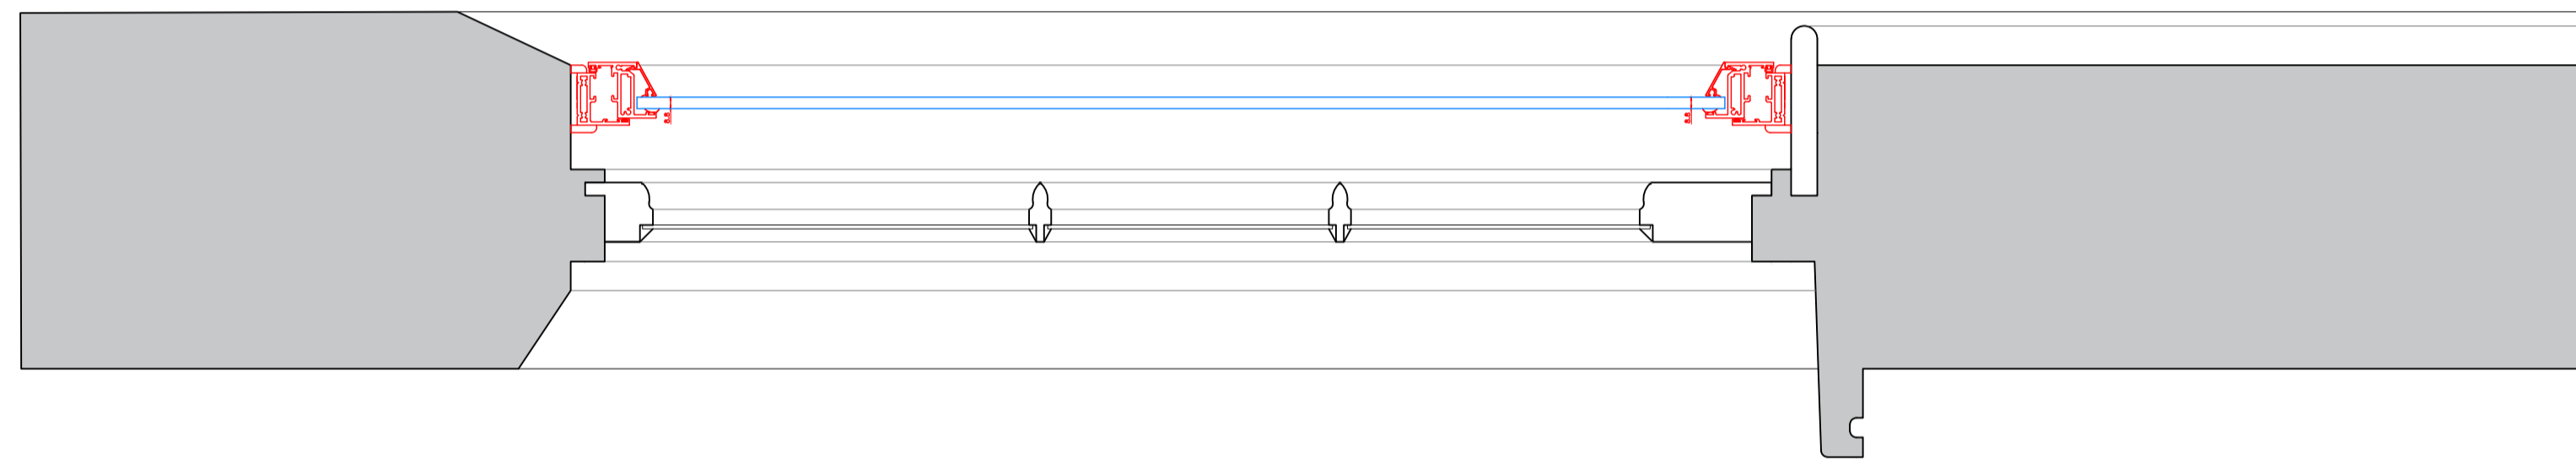

Internal

External

SECONDARY GLAZING SHOWN IN RED FOR VISUAL CLARITY ONLY

Revision	Date	Amendment
1.0	27-02-2018	Issued for listed building consent application


Do not reproduce this drawing without written permission
All dimensions are in millimetres unless stated otherwise

hs engine for growth
High Speed (HS2) Limited
25th Floor
UCL Building
One Canade Square
Canary Wharf
London E14 5AB

COSTAIN SKANSKA
Costain Skanska Joint Venture
UCL Building
132 Hangerford Road
London
NW1 2PS

Site Address	14 Park Village East, London NW1		
Drawing Title	Second Floor Bedroom: PROPOSED Secondary Glazing Details - Sheet 4 of 5		
Issued by	Drawn by	Checked by	Presentation Scale
AP	AP	GA	1:5 @ A1
Date	Drawing No	Revision	
27-02-2018	WPI P002 NI - 14PVE-PR-SF-J-04.3	1.0	

Plan Section B-B
Scale: 1:5

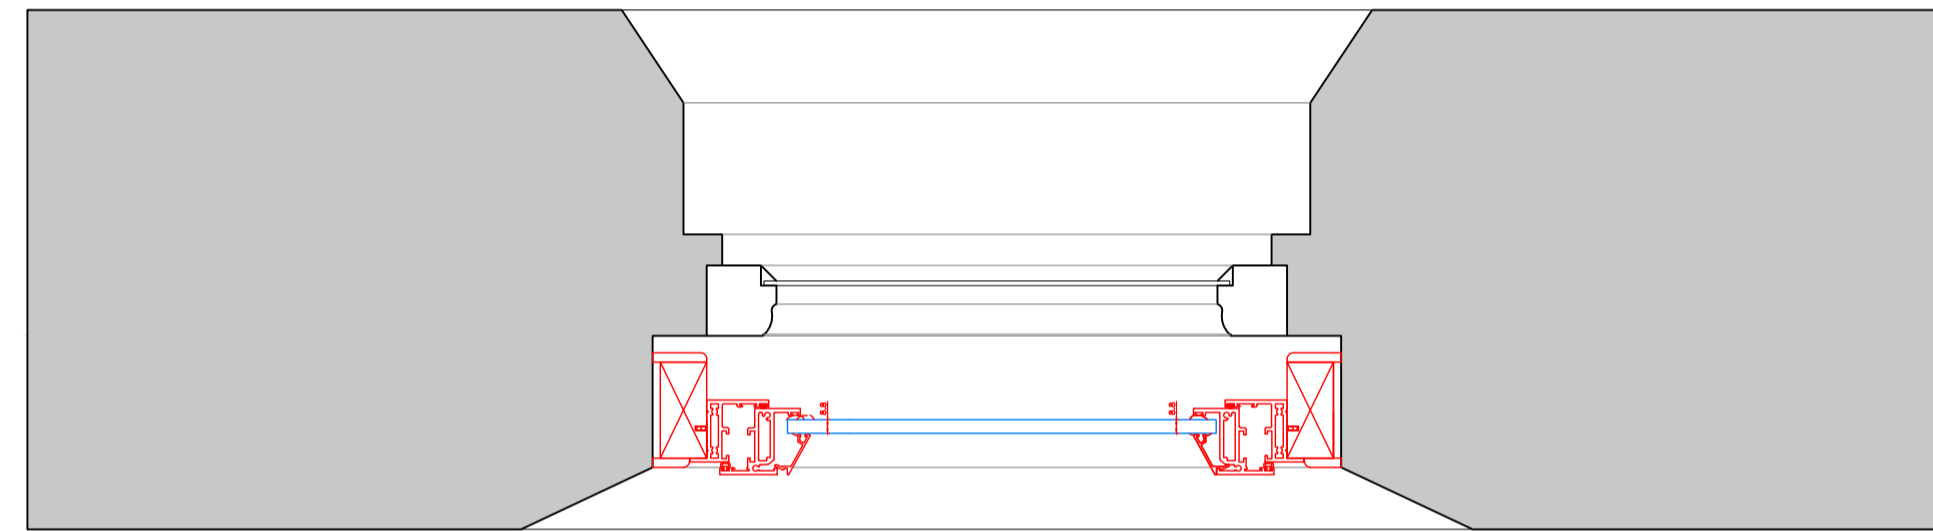

SECONDARY GLAZING SHOWN IN RED FOR VISUAL CLARITY ONLY

Revision	Date	Amendment
1.0	27-02-2018	Issued for listed building consent application

Do not reproduce this drawing without written permission
All dimensions are in millimetres unless stated otherwise

hs *engine for growth*
High Speed (HS2) Limited
25th Floor
One Canade Square
Canary Wharf
London E14 5AB

COSTAIN SKANSKA
Costain Skanska Joint Venture
UCL Building
132 Hampstead Road
London
NW1 2PS

Site Address 14 Park Village East, London NW1			
Drawing Title Second Floor Bedroom: PROPOSED Secondary Glazing Details Sheet 5 of 5			
Drawn by AP	Checked by GA	Presented by as shown @ A1	Revision 1.0
Date 27-02-2018	Drawing No. WPI P002 NI - 14PVE-PR-SF-J-04.4		Revision 1.0