


1 Proposed Front Gate Detail



2 Existing Front Gate

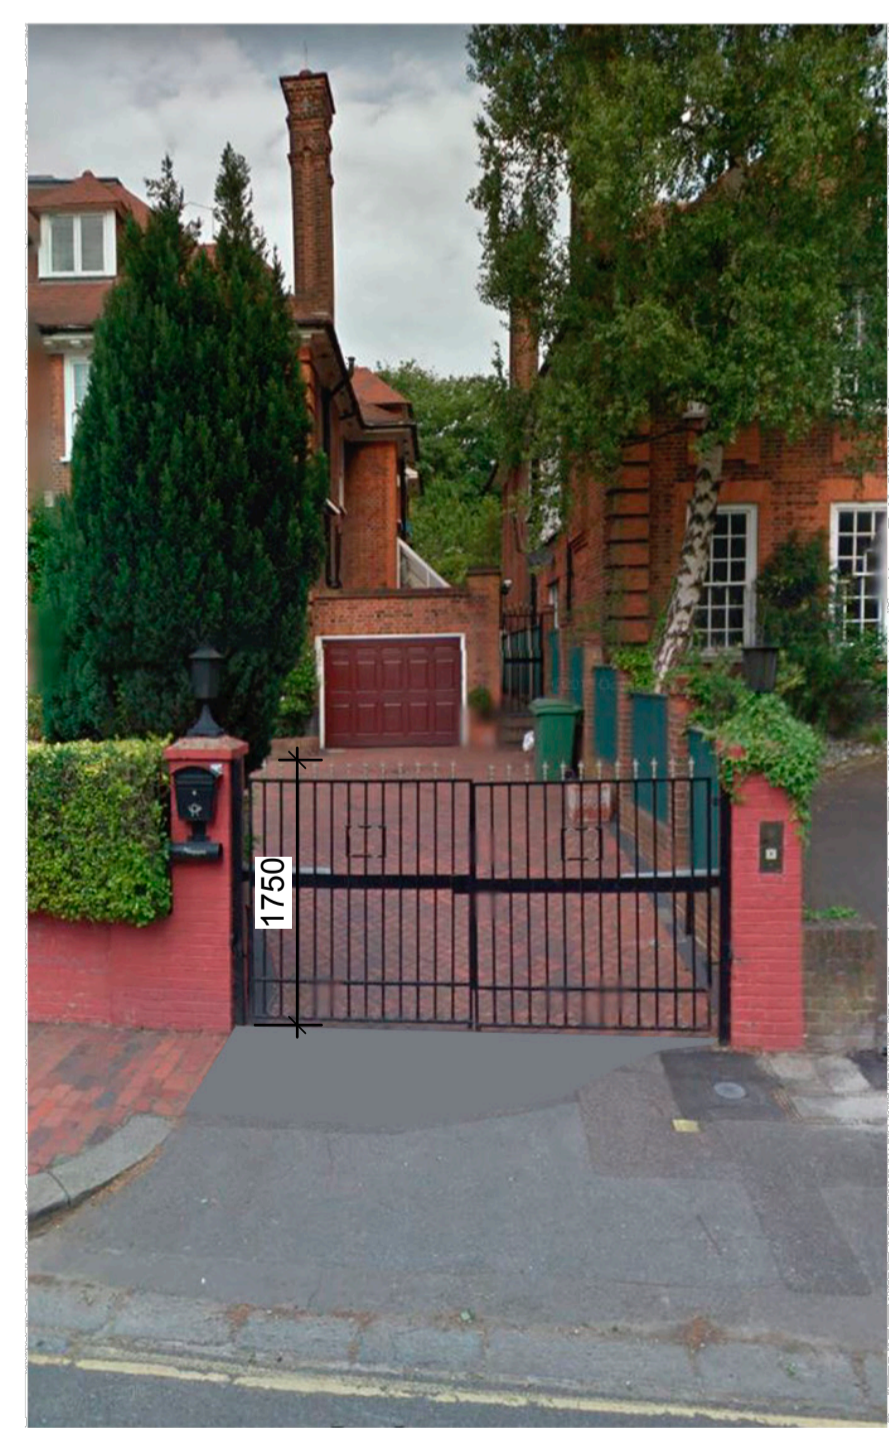

3 Proposed Front Gate

General notes
 Copyright owned by smok.
 Do not scale from this drawing.
 All dimensions are to be checked on site prior to commencing the construction of any element of the works or manufacture of any elements.
 Any discrepancies between the drawing and site conditions/dimensions, any errors or omissions are to be brought to the attention of the architect for clarification prior to proceeding with construction of the element of work.
 All dimensions are in millimeters.
 All construction to comply with all current British Standards and Building Regulations requirements.

Drawing notes

P1	ISSUED FOR PLANNING	10 Jul 2018
A1	ISSUED FOR INFORMATION	18 May 2018
REVISION	DESCRIPTION	DATE

DRAWING	Proposed Front Gate Details	SCALE	1:20 B A1
		DATE	May 2018

PROJECT	93 Redington Road	DRAWN	KP
	London	CADFILE	213_ED_001
	NW3 7RR		

CLIENT Mr Lev Leviev

DRAWING No 213_ED_002 **Rev:** P1

STATUS PLANNING