



128-130 GRAFTON ROAD

KENTISH TOWN, LONDON

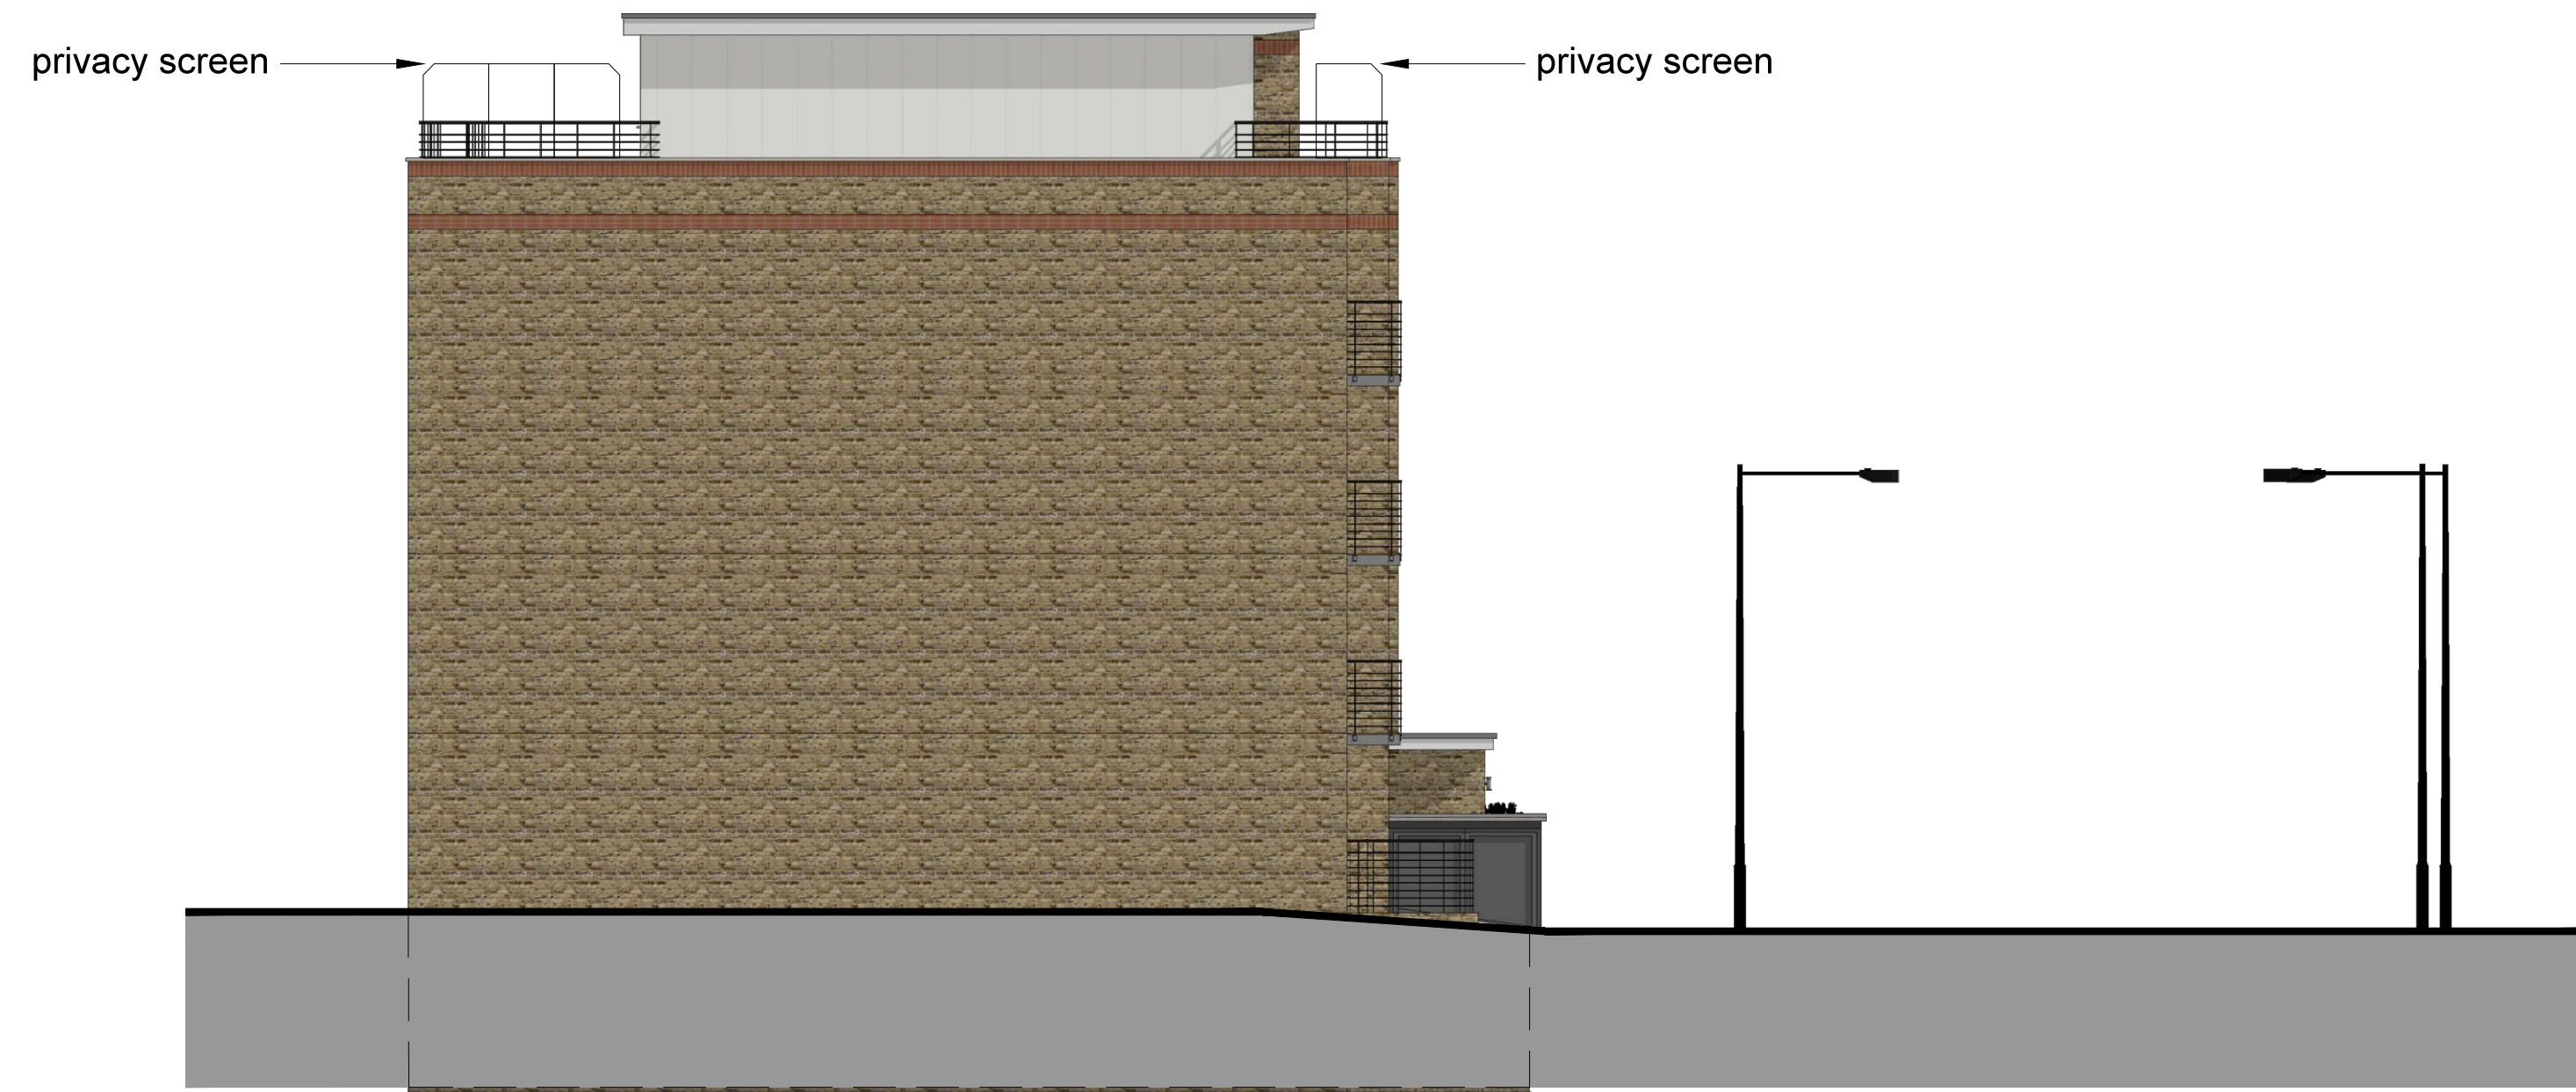

① Proposed Left (North West) Elevation

Scale: 1:100

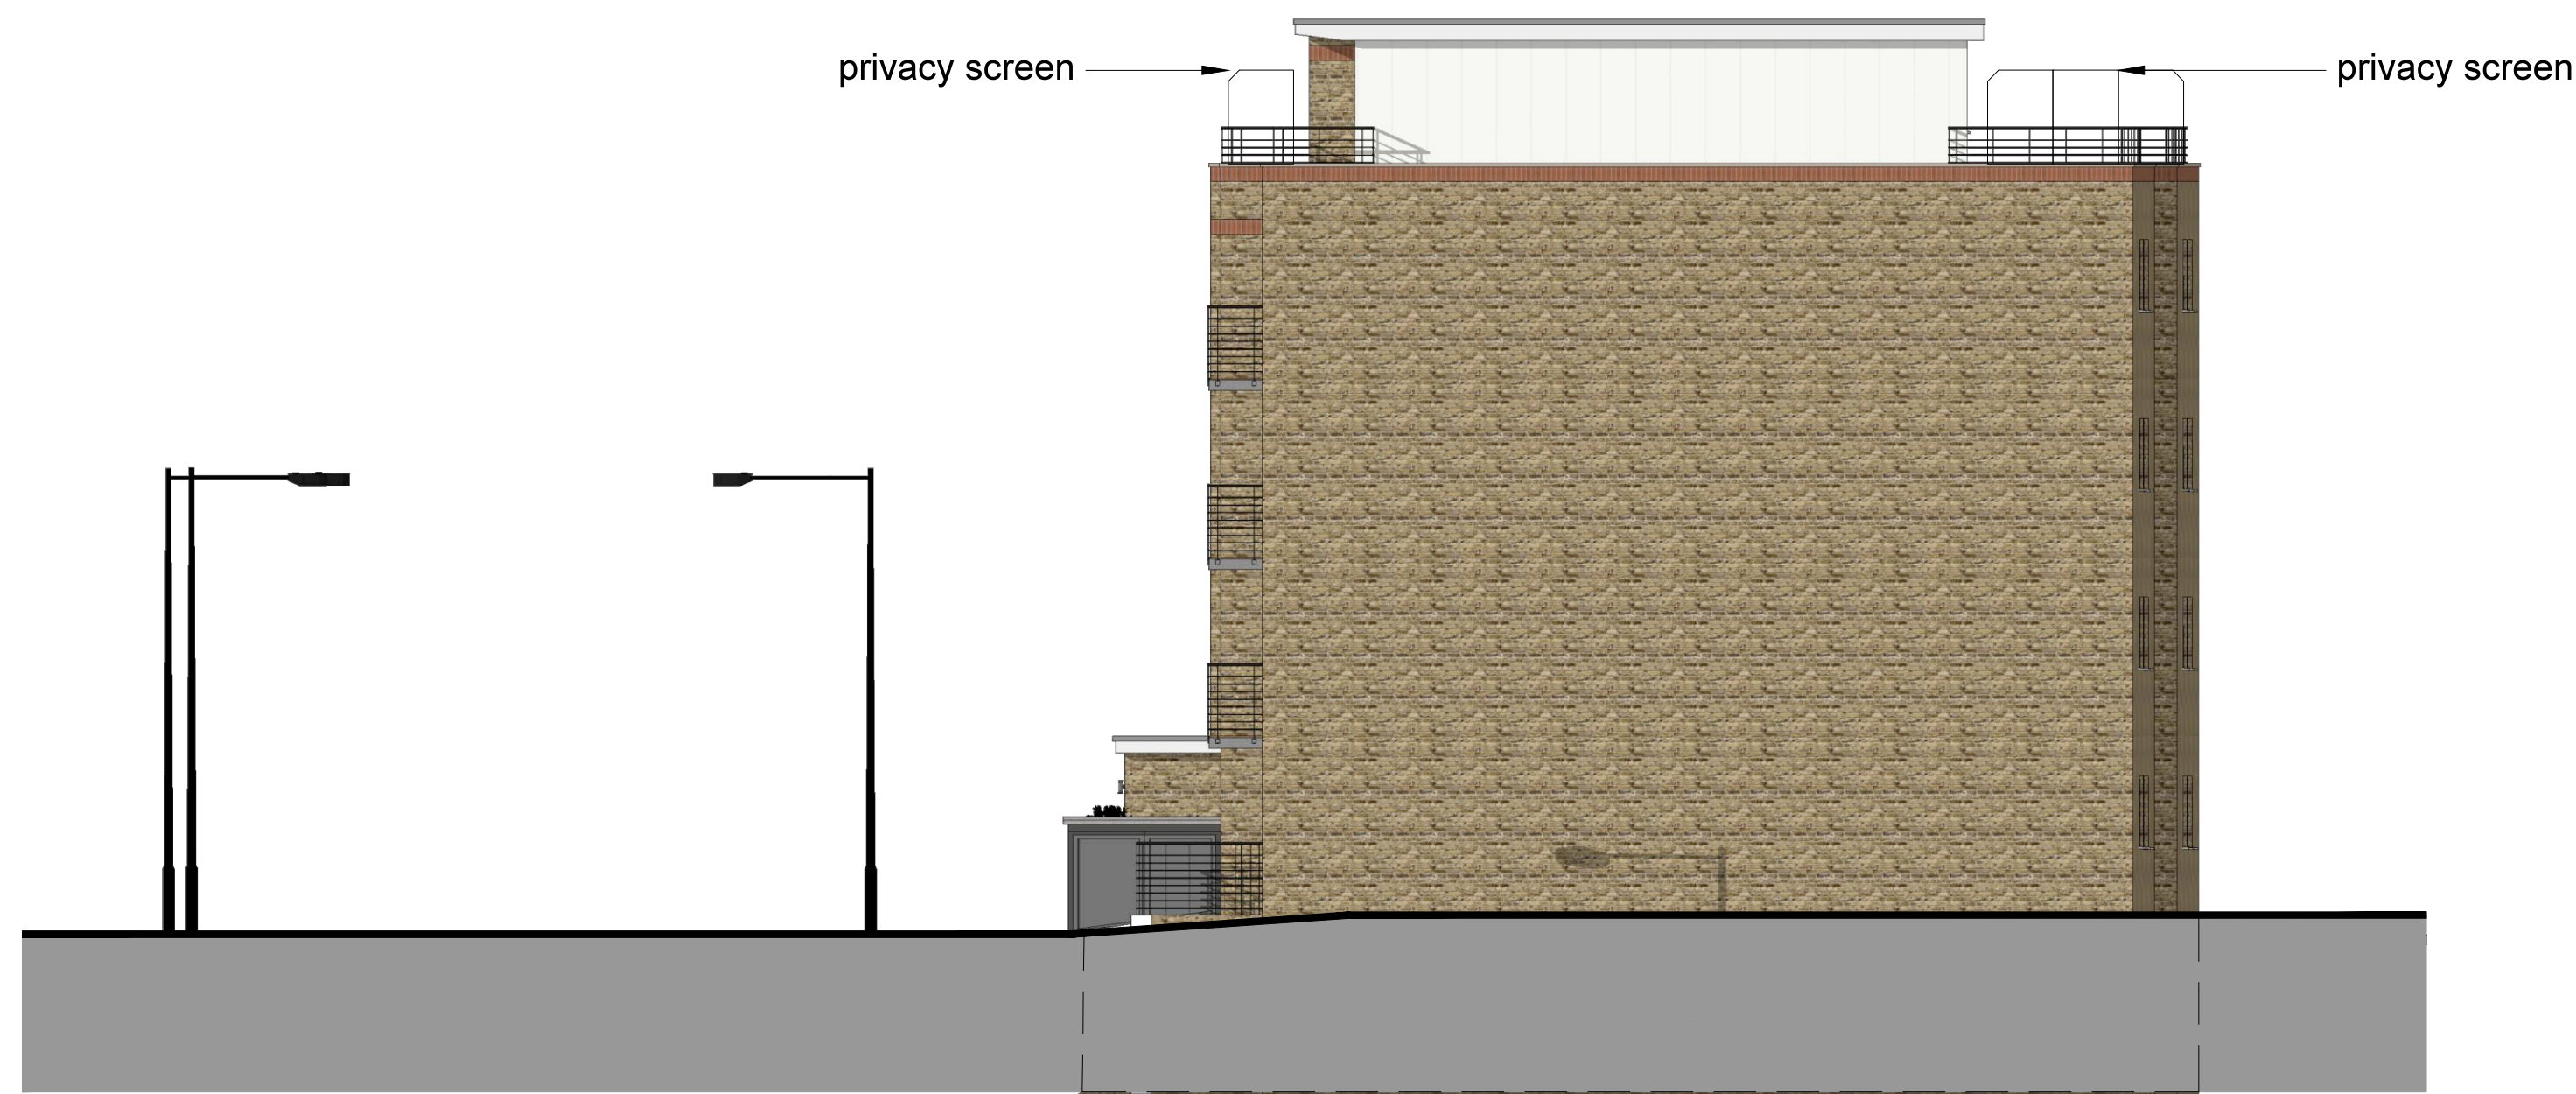

② Proposed Right (South East) Elevation

Scale: 1:100

Project 128-130 GRAFTON ROAD, KENTISH TOWN		Drawing number: 07 Drawn by: MA	
Date	01.06.2018	PROPOSED ELEVATIONS	
Scale	1:100 @ A1		