

# 128-130 GRAFTON ROAD


KENTISH TOWN, LONDON



Frontage and main entrance




Streetscape

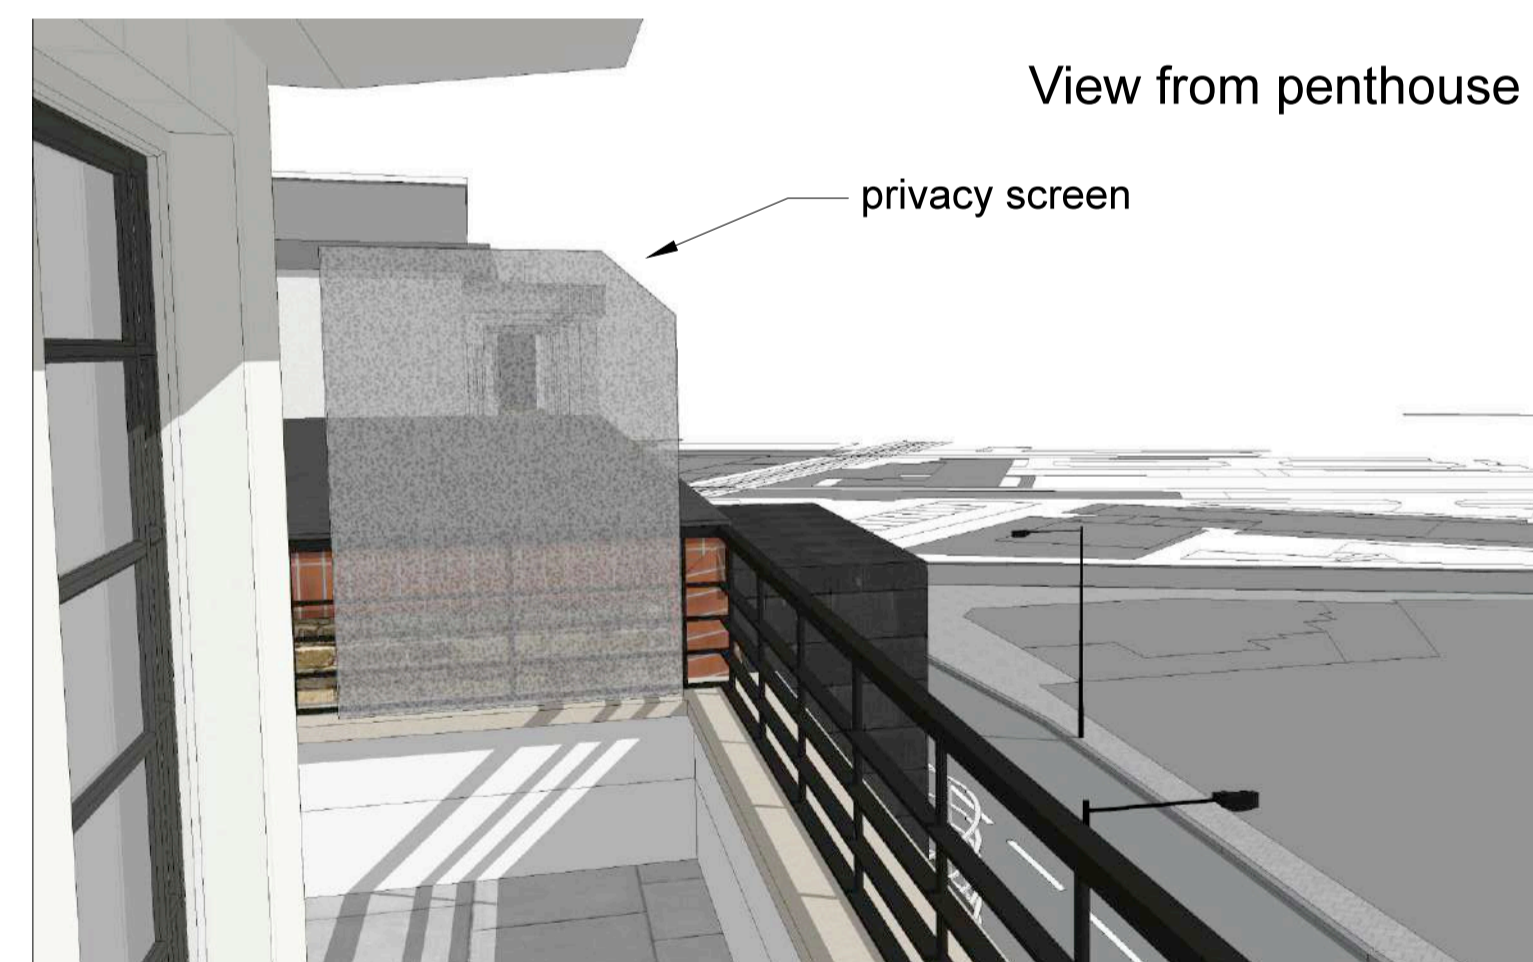

View from penthouse

privacy screen

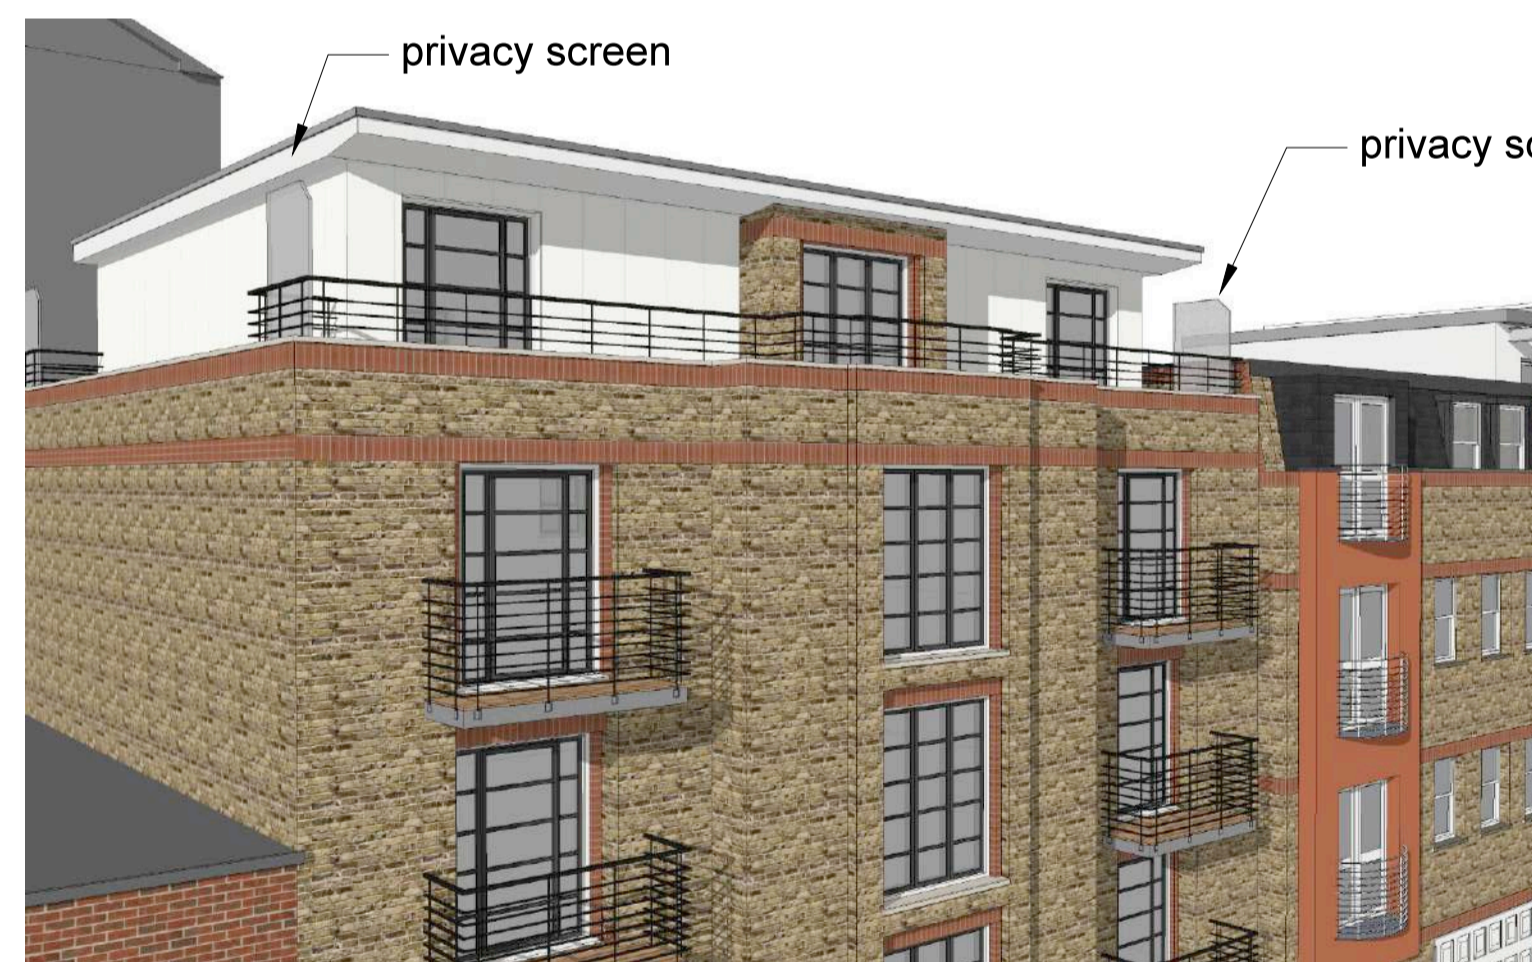

privacy screen

privacy screen

V-shaped windows



128-130 Grafton Road

Streetscape

obscure-glazed and non-opening  
V-shaped windows



Front light well



Rear light well



obscure-glazed and non-opening

V-shaped windows

green wall

Project	128-130 GRAFTON ROAD, KENTISH TOWN	Drawing number: 09	Drawn by: MA
Date	01.06.2018	PROPOSED VISUALS	
Scale	NOT TO SCALE @ A1		