

PROPOSED

Scale: 1:50 @ A1

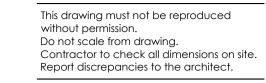

GENERAL NOTES

- Text

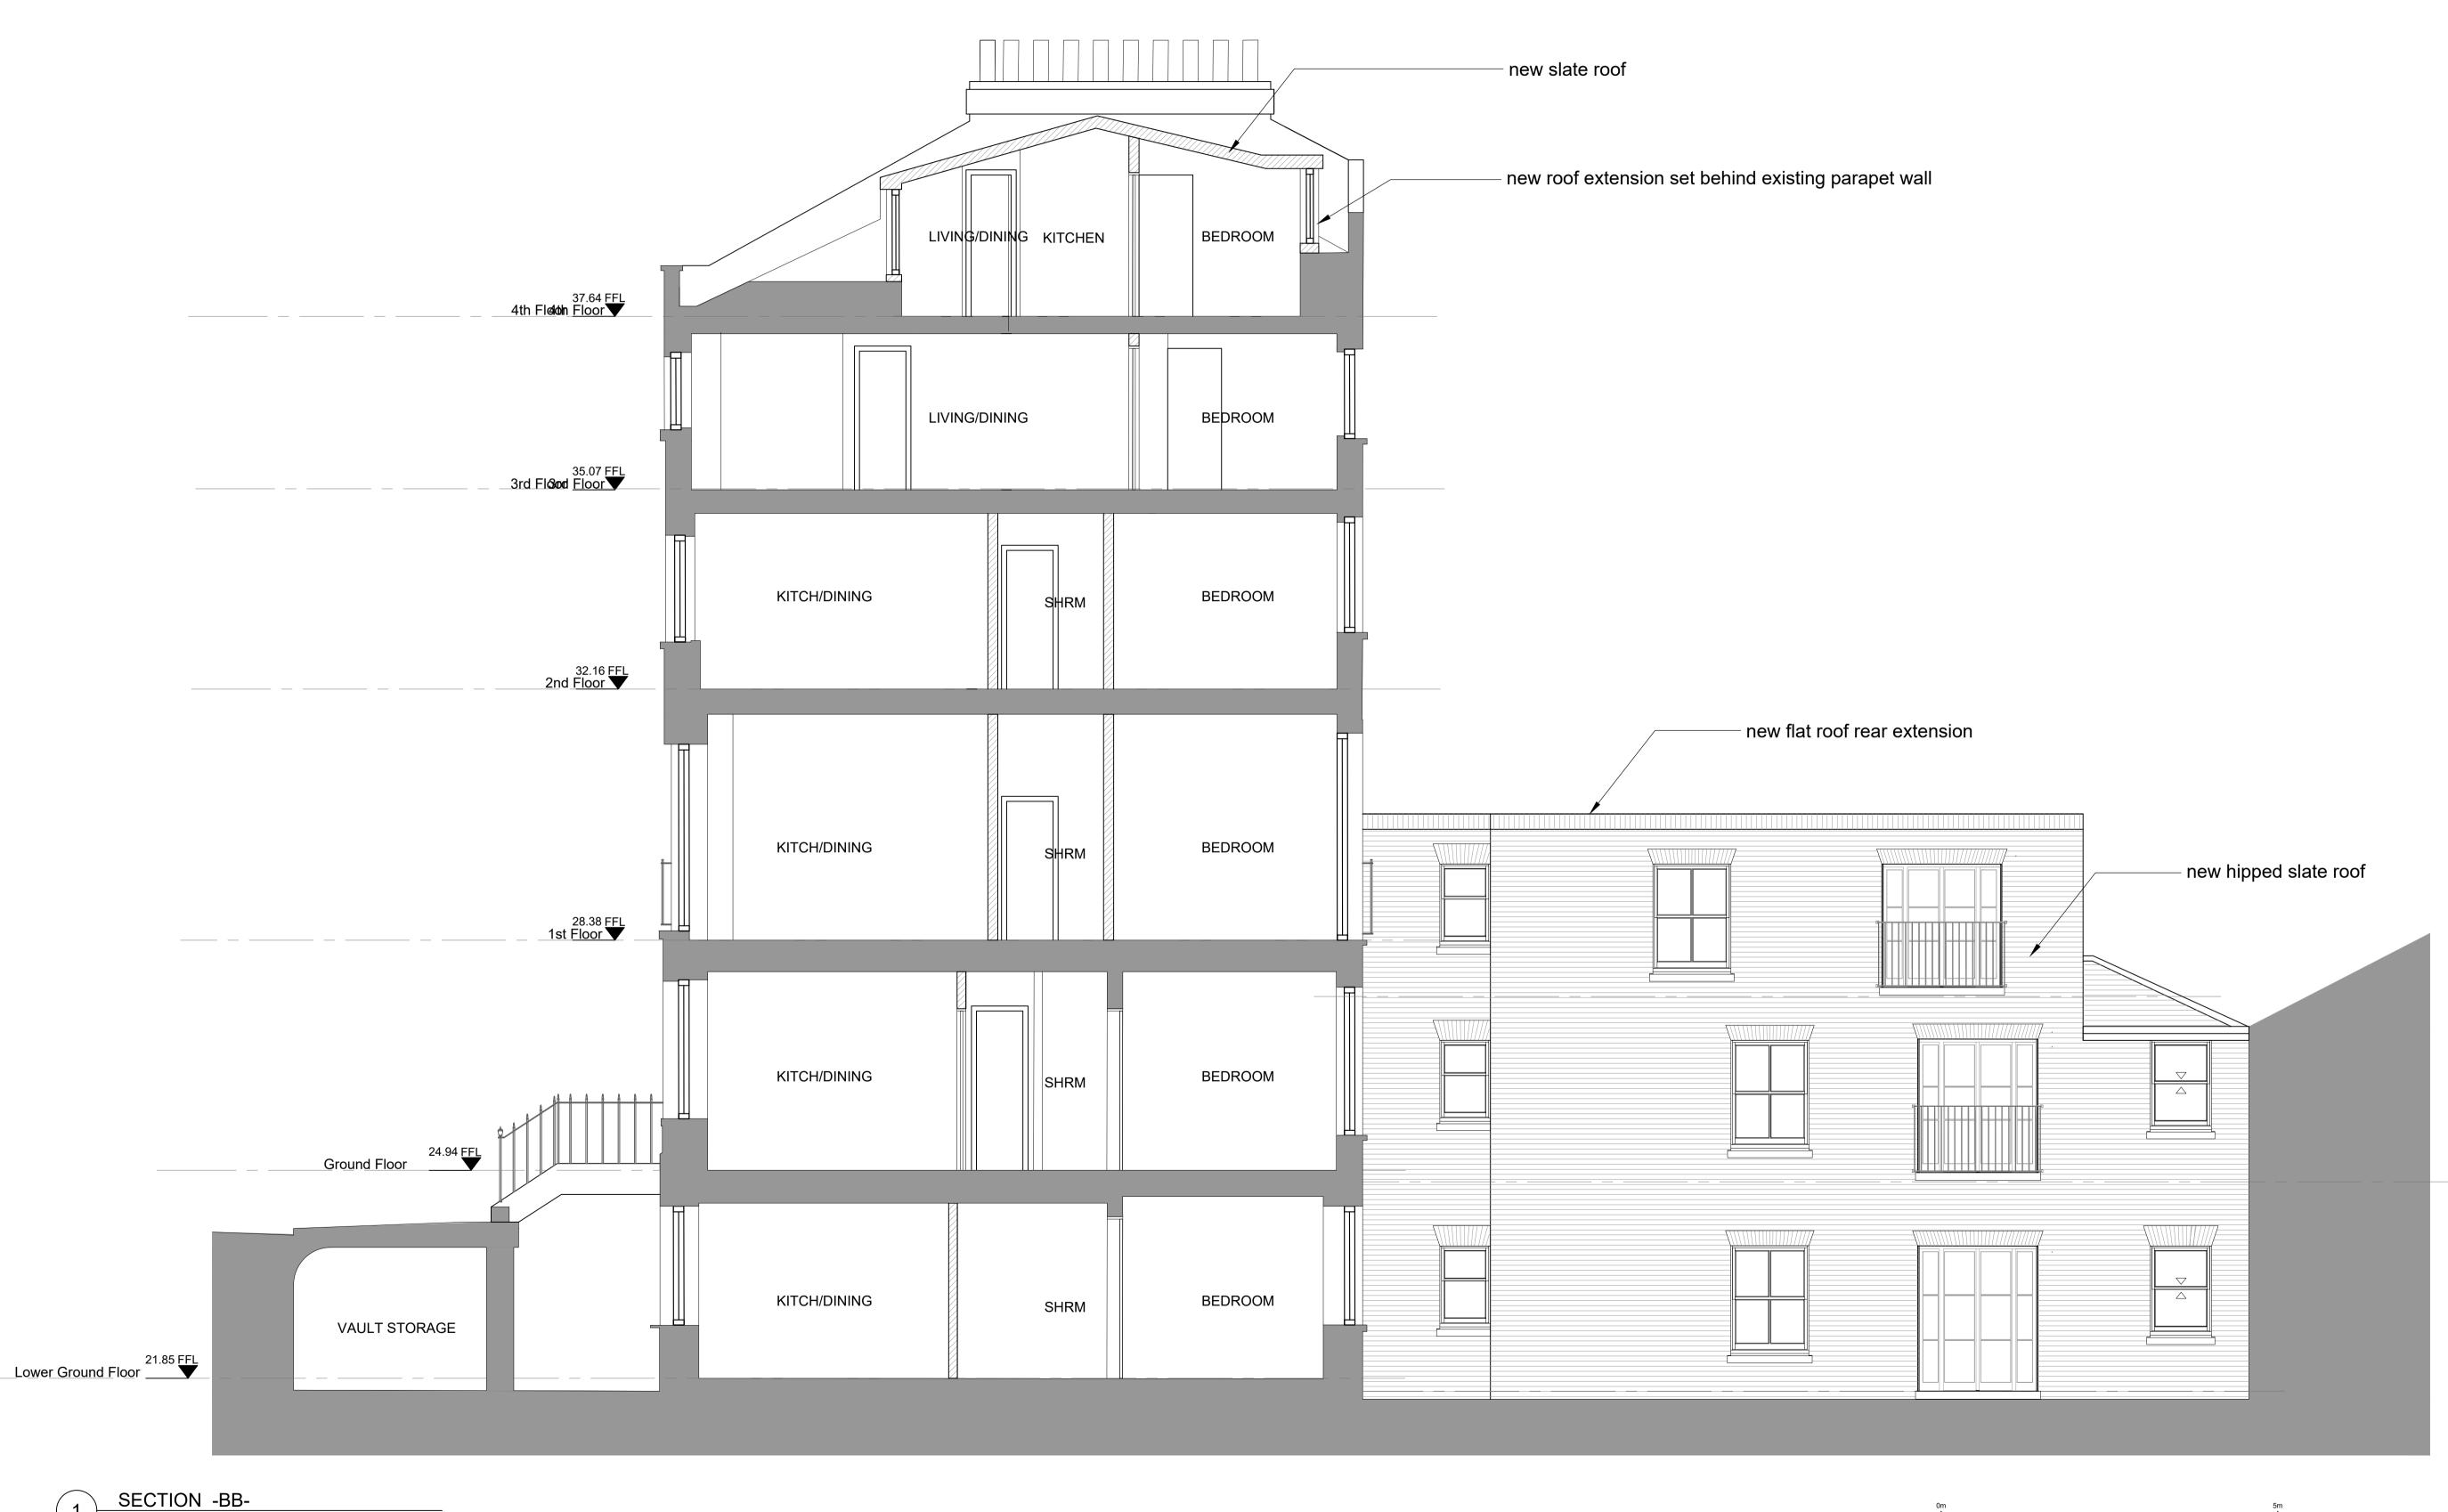

T + 44 (0) 20 7436 1133 W ipa-architects.com

Project

64-65 GUILDFORD STREET LONDON WC1N 1DD

55 Kingstown Street London NW1 8JP

03 11.05.2018RvW

* Adjust unit layouts and sizes to satisfy minimum space standards

25.10.2017 RvW
 Revise layouts to maximise retention of original walls and room layouts.
 Omit demolition lines
 Add front railing

00 05.07.17 PSZ * ISSUED FOR COMMENT

rev amendments date by

architects

Re-issue for planning

02 17
* Issue for Planning

Drawing Title

SECTION -BB-

Drawing Status

PLANNING	
Date	Drawn by
07.07.2017	r PS
Scale	
A1 @ 1:50	A3 @ 1:100
Drawing No.	Rev

Cad File

16G4.LO.1306_00

© IPA Architects: All rights reserved.

16G4.LO.1307