


LOCATION PLAN 1:1250

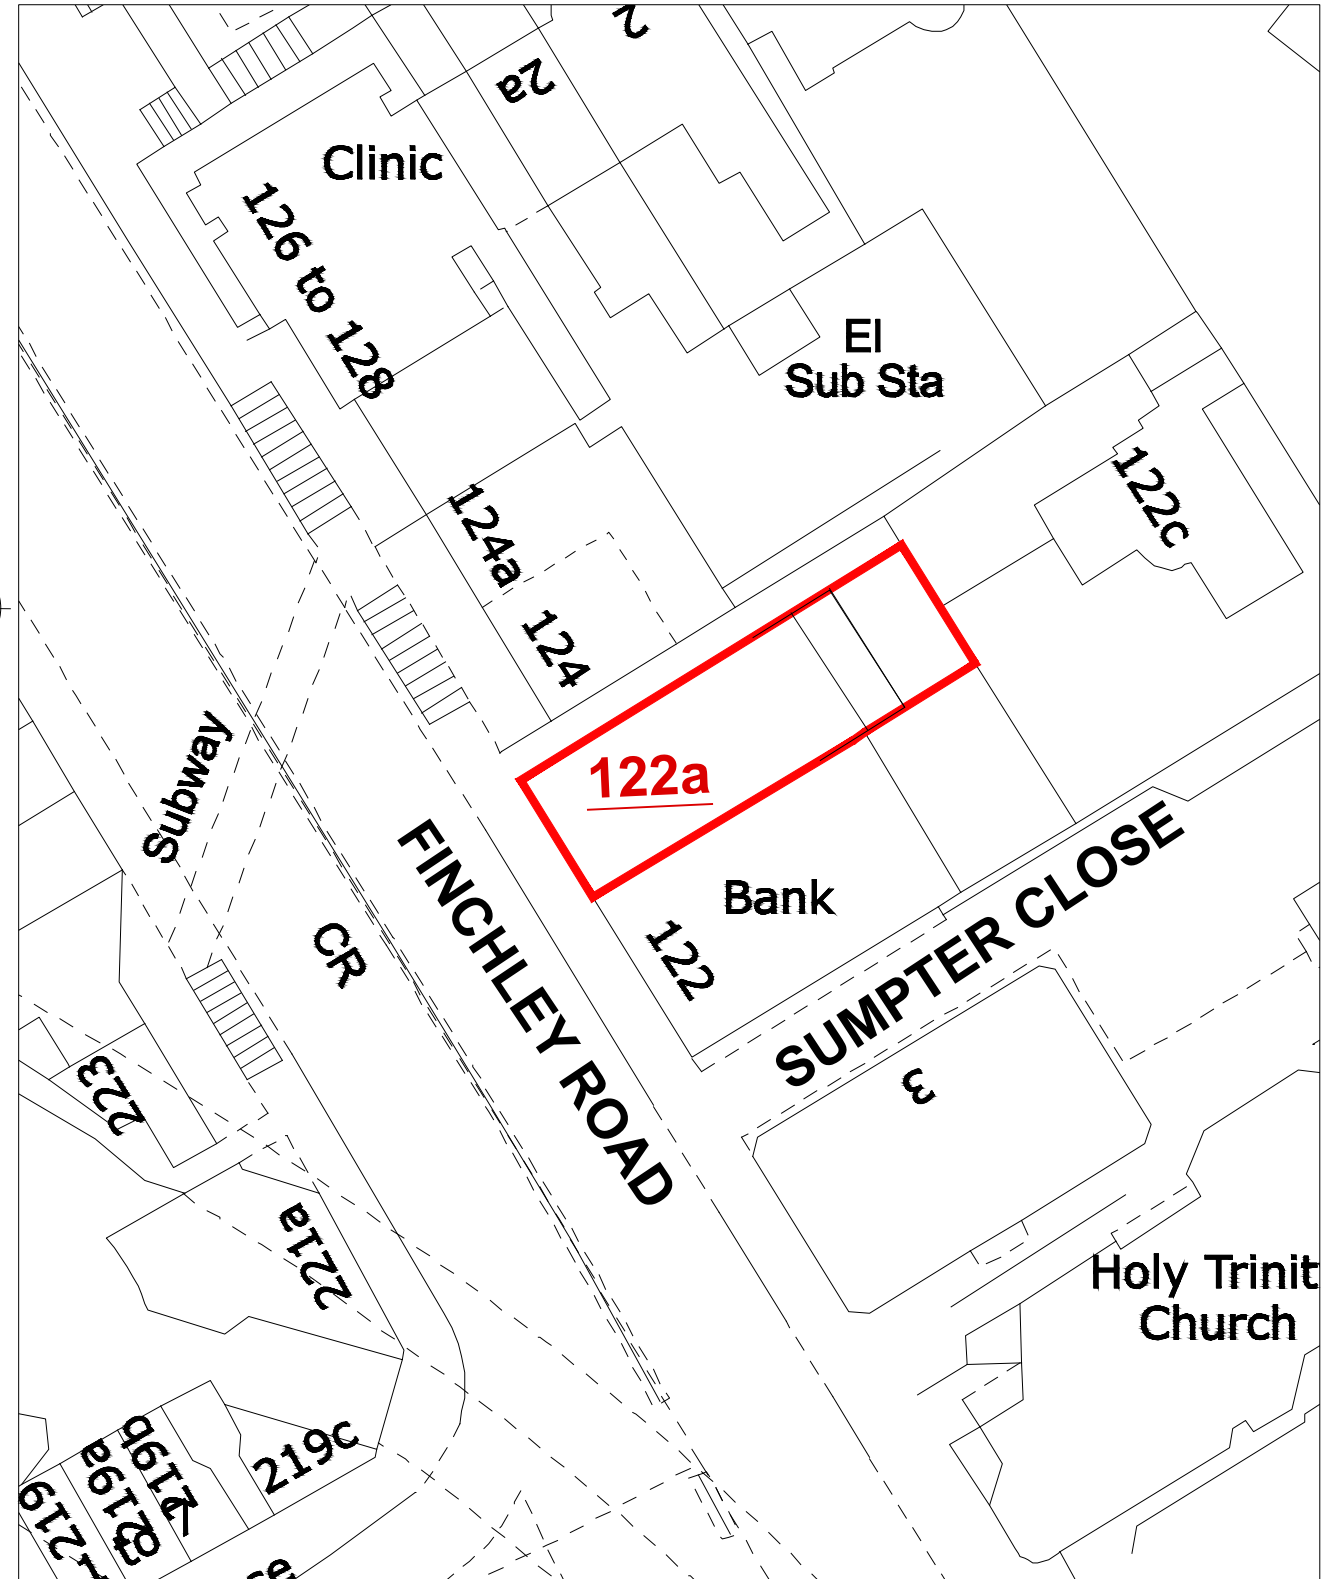

BLOCK PLAN 1:500

| | | | | | |
|--------|---|--------------|-------------------|---|------------------|
| Client | 122a Finchley Road London, NW3 5HT | Scale | 1:1250 & 1:500 | Date | June 2018 |
| Scheme | Side access to first floor, restoration of windows, new side door and minor alterations | Drawn by: | HS | Checked by: | Rev. |
| Title | Location & Block Plans | Approved by: | | Drawing No. | 201806/122aFR/S1 |
| | | | | Homecraft Design Studios Homecraft Design Studios Group Ltd. 3 Pennine Parade, Pennine Drive London, NW2 1NT Mobile: 07801 445580 Email: h768@btinternet.com | |