


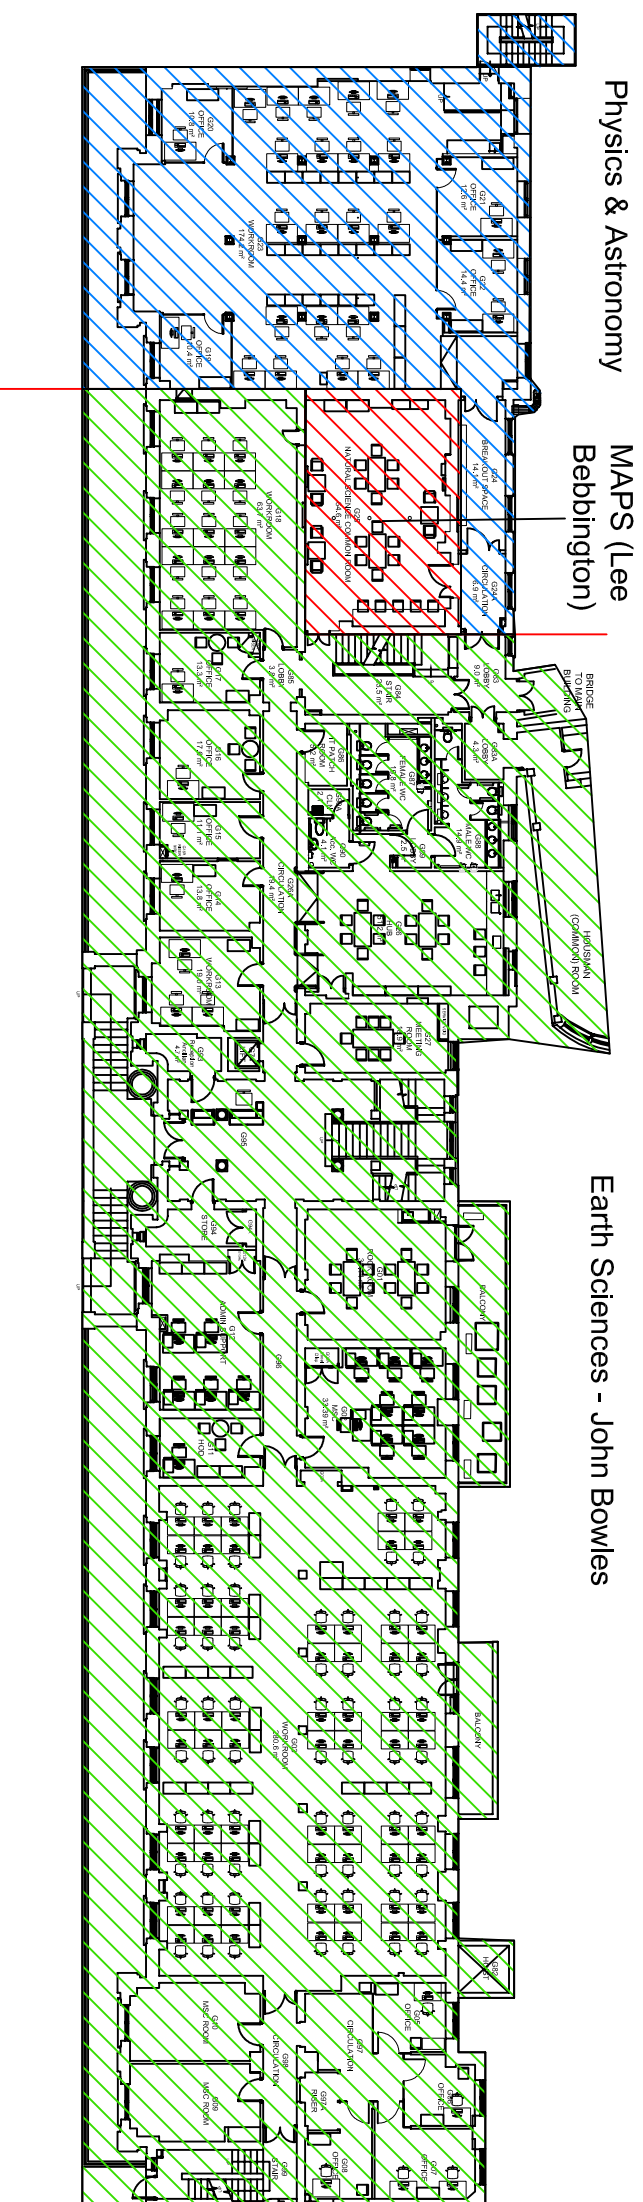


-  Earth Science
-  Physics
-  Chemistry



1 **Ground Floor**
NTS @ A3

Rev Description	Date
A Tender Addendum	03.04.2018

Client: University College London

Project Location: Kathleen Lonsdale Building
Gower Street,
London

Project Status: WC1E 6BT


Tender

Project Name: KLB, External Decorations 2018

Scale: Sheet Size: 297 mm x 420 mm @ A3

Sheet Name: Ground Floor

LA675 | 113 / A

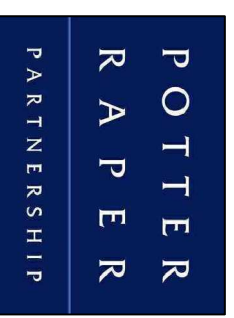

101 St. Martin's Lane
London,
WC2N 4AZ
Tel: 020 7436 5005