


-  Earth Science
-  Physics
-  Chemistry

Earth Sciences - John Bowles

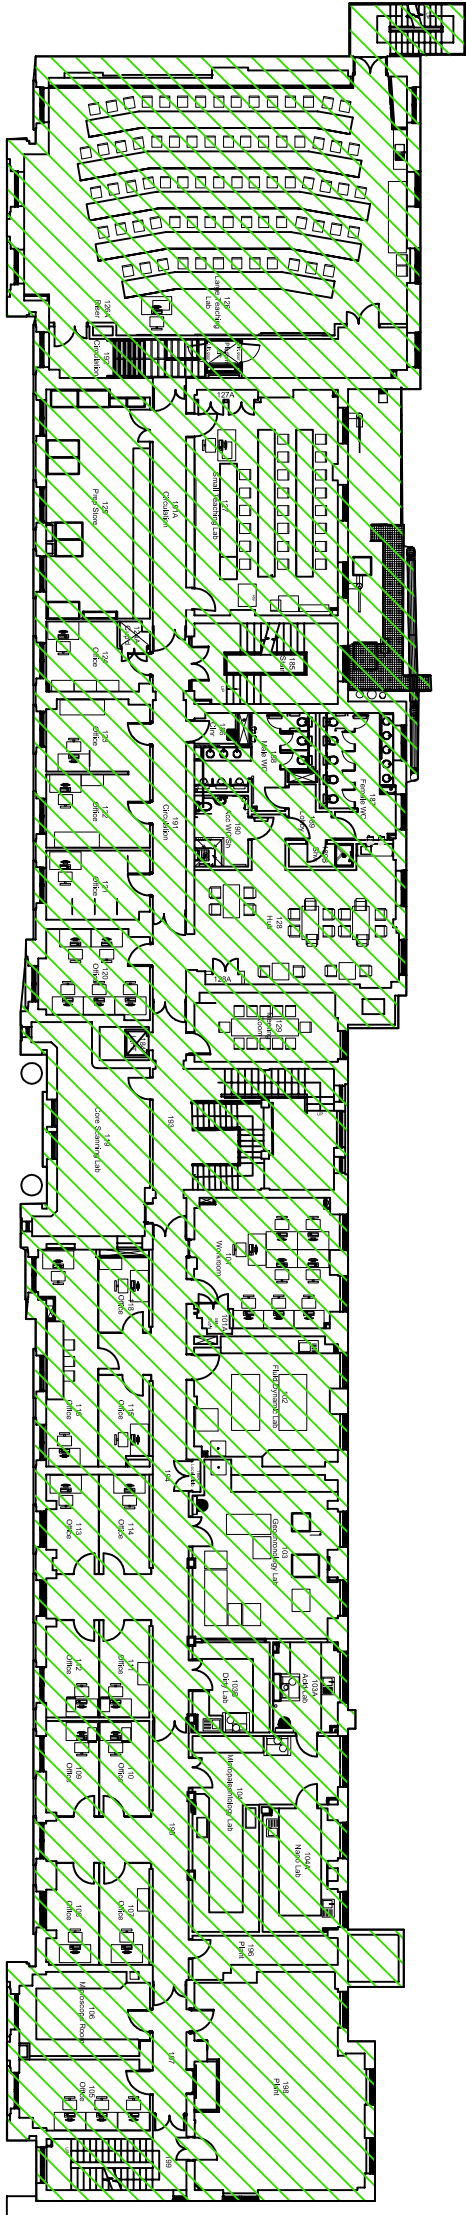

1

First Floor

NTS @ A3

Rev	Description	Date
A	Tender Addendum	03.04.2018

Client: University College London

Project location: Kathleen Lonsdale Building

Gower Street,

London

WC1E 6BT

Project Status: Tender

Project Name: KLB, External Decorations 2018

Scale: Sheet Size: 297 mm x 420 mm @ A3

Sheet Name: First Floor

LA675

114 / A