


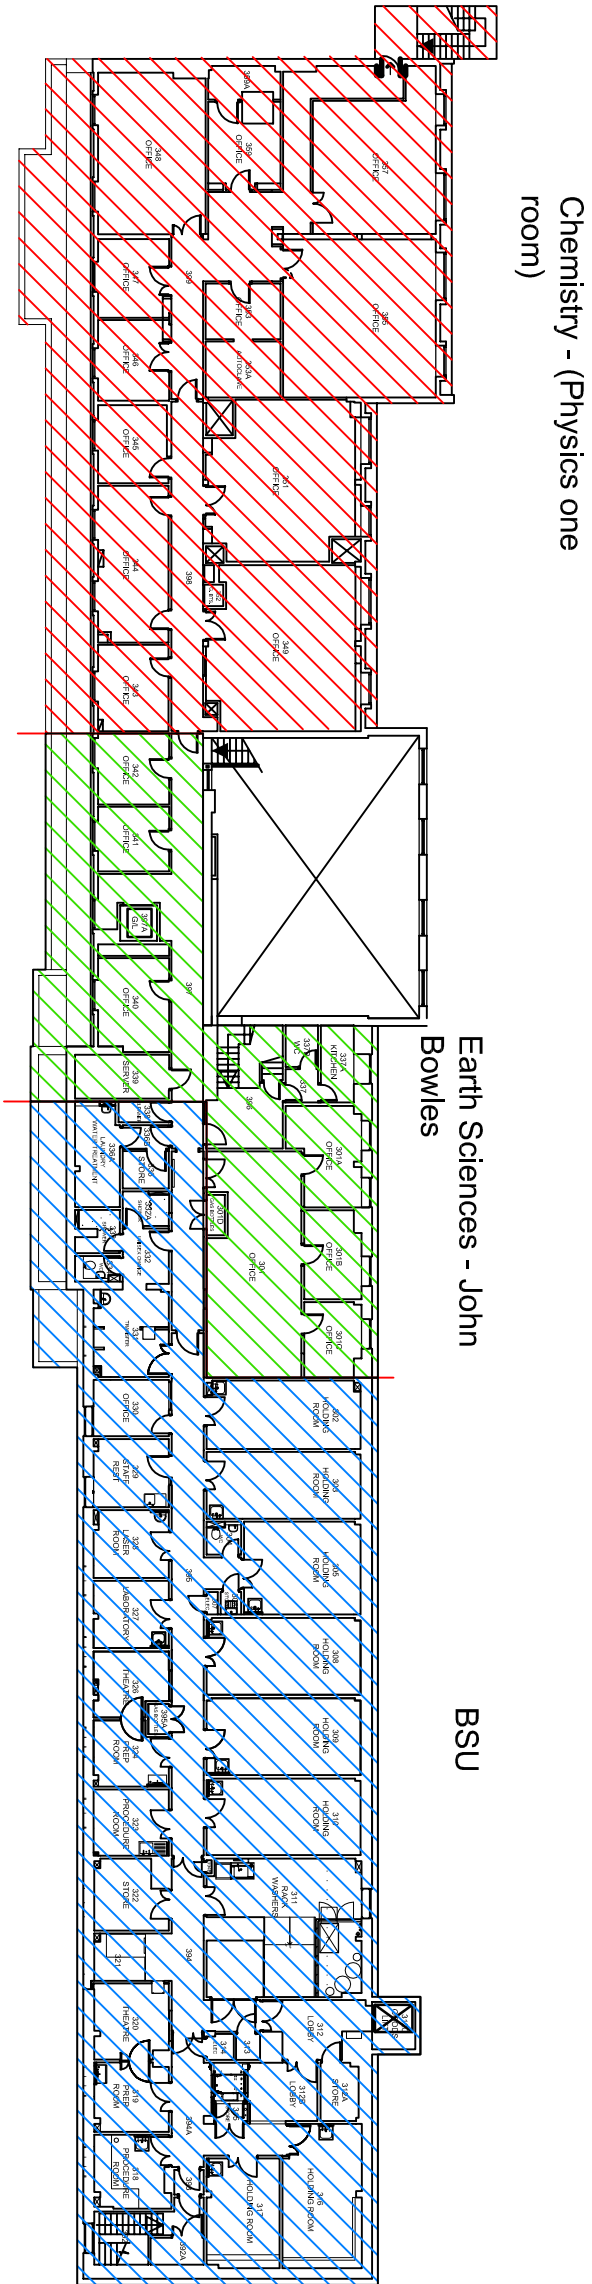

1 Third Floor
NTS @ A3

- Earth Science
- Physics
- Chemistry

Rev	Description	Date
A	Tender Addendum	03.04.2018

Client: University College London

Project location: Kathleen Lonsdale Building
Gower Street,
London
WC1E 6BT

Project Status: Tender

Project Name: KLB, External Decorations 2018

Scale: Sheet Size: 297 mm x 420 mm @ A3

Sheet Name: Third Floor

LA675 | 116 / A