







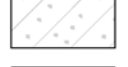

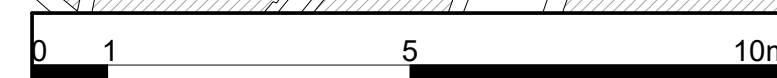
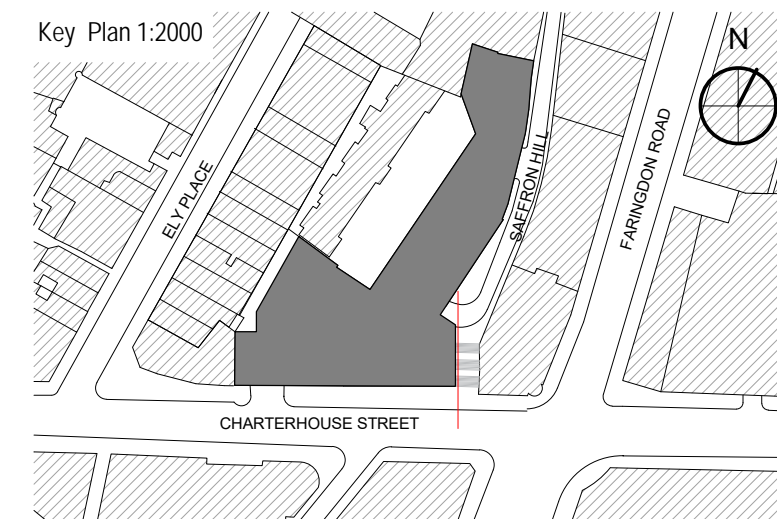


MATERIAL KEY:

-  PORTLAND BOWERS ROACH STONE
-  PORTLAND BOWERS BASE BED STONE
-  GLAZING PANEL
-  TRANSLUCENT STONE PANEL
-  GRANITE
-  ANODIZED LOUVRES
-  PHOTOVOLTAIC CELL PANELS

-  EXISTING ANODISED ALUMINIUM CLADDING
-  EXISTING PORTLAND BOWERS ROACH STONE
-  EXISTING PORTLAND BOWERS BASE BED STONE

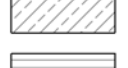

P01 10.08.17 ISSUED FOR PLANNING CS
 REV DATE PURPOSE OF ISSUE

CLIENT AA & DB
 PROJECT 17 CHARTERHOUSE ST.
 DRAWING EXISTING CHARTERHOUSE STREET EAST / SAFFRON HILL ELEVATION
 SCALE 1:100 @A1 STATUS PRELIMINARY
 1:200 @A3 TENDER
 DRAWN CS CONSTRUCTION
 CHECKED NA AS BUILT

DRAWING NO. P17-059 A-05-EVE-04 P01
proj. zone series floor type no. rev.