FIRST FLOOR -GROUND FLOOR_____ 13165 LOWER GROUND 8423 BASEMENT - -

SECOND FLOOR 20235

FOURTH FLOOR 27275

FIFTH FLOOR -

ROOF LEVEL - 38615

T.O. PLANT SCREEN 41525

TOP OF EXISTING PLANT ROOM




(C2)

(в`

Α Ì

(c)

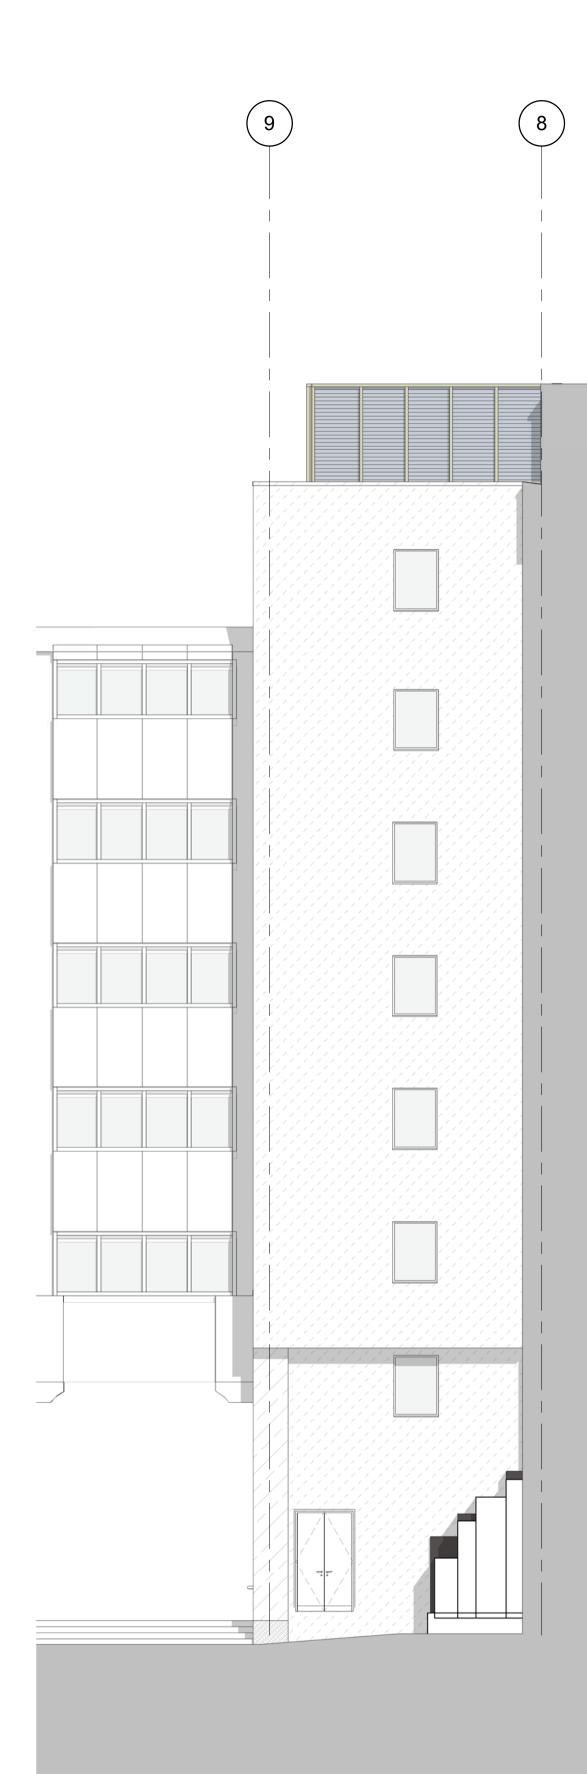

MATERIAL KEY:

////	PORTLAND BOWERS ROACH STONE
1/1	PORTLAND BOWERS BASE BED STONE
	GLAZING PANEL
	TRANSLUCENT STONE PANEL
	GRANITE
	CERAMIC STONE
	INSULATED RENDER
	ANODIZED LOUVRES
	PRIVACY FRIT
	ANODIZED ALUMINIUM CLADDING COLOUR TBC
	ANODIZED ALUMINIUM CLADDING COLOUR TBC

