



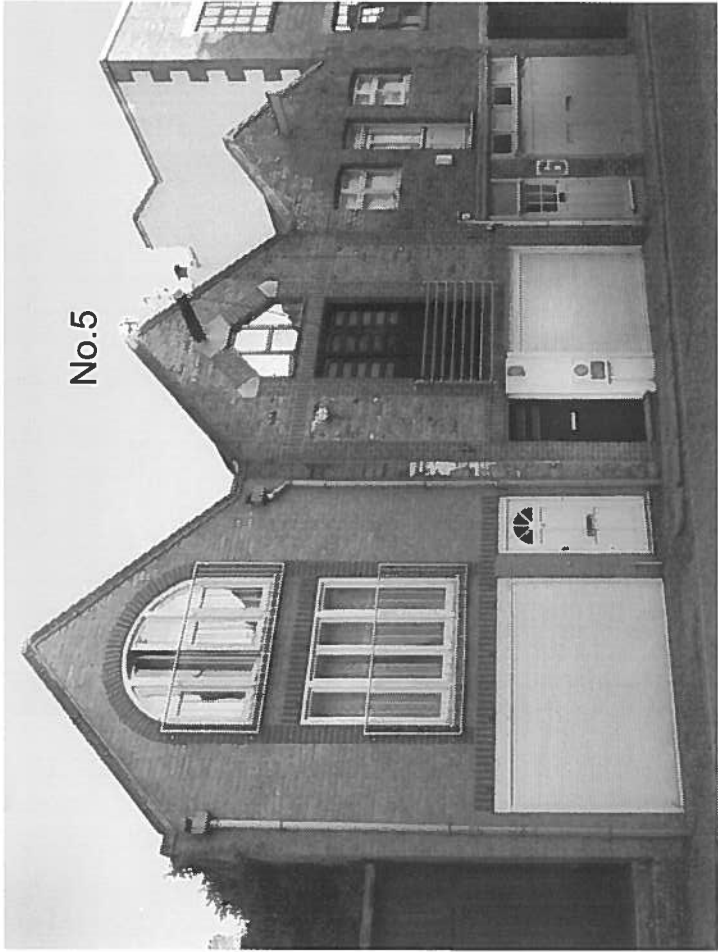

5 Jeffrey's Place		Client M.Goddard	
Project	Nw1 9PP	Scale	NTS
Existing Elevation		Drawing No	10/07/18
to Jeffrey's Place		NS/Jp/18/ -	
N I C O L A S			
SCARFE			
ARCHITECT + DESIGNER			
1 MOR STREET			
LONDON NW1 9PL			
Tel 0207 287 5805			
Fax 0207 284 3268			

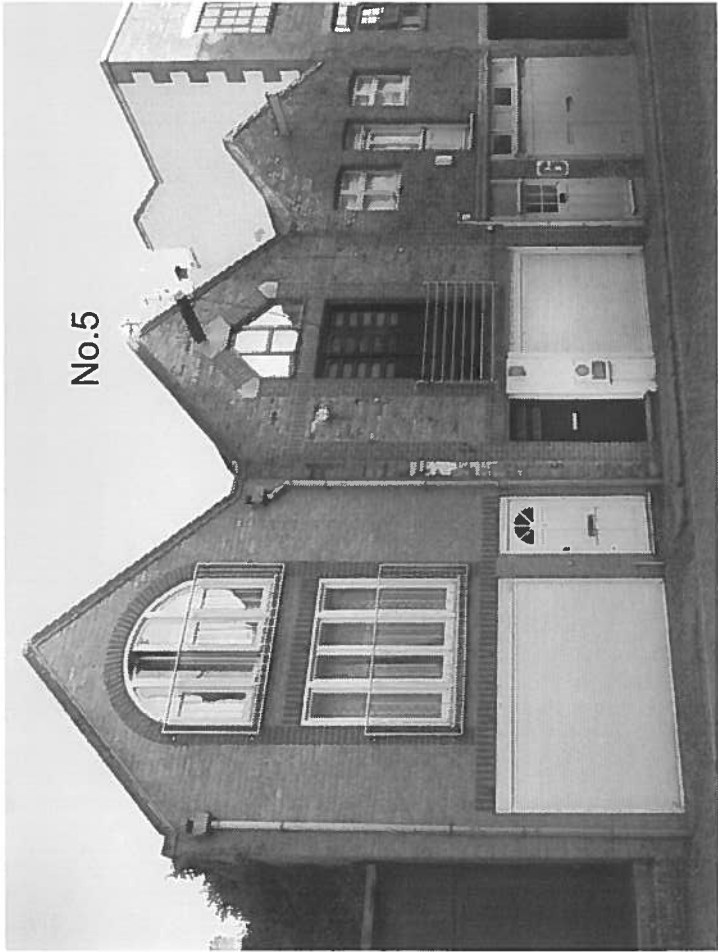

N I C O L A S
SCARFE
ARCHITECT • DESIGNER

1 MOR STREET
LONDON NW1 9PL
Tel 0207 267 5905
Fax 0207 264 3268


5 Jeffrey's Place
Project Nw1 9PP

Client M.Goddard

Scale NTS Date 10/07/18

Existing Elevation
to Jeffrey's Place

Drawing No
NS/JP/18/ -

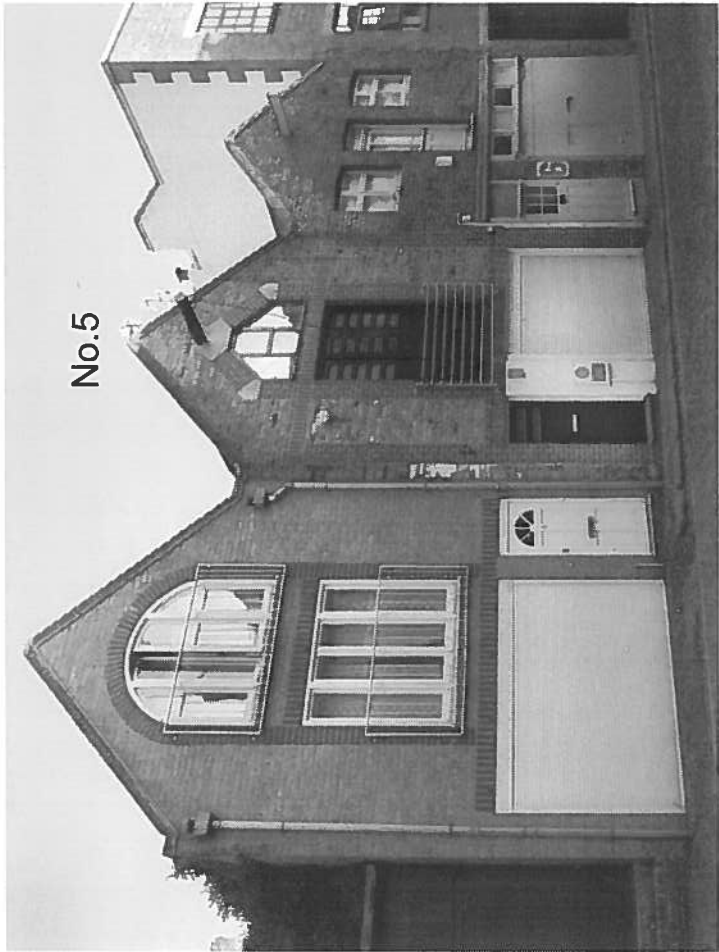

5 Jeffrey's Place		Client M.Goddard	
Project Nw1 9PP		Scale NTS Date 10/07/18	
Existing Elevation		Drawing No	
to Jeffrey's Place		NS/JP/18/ -	
Title		1 IVOR STREET	
		LONDON NW1 9PL	
		Tel 0207 267 5905	
		Fax 0207 264 3268	

N I C O L A S
SCARFE
 ARCHITECT + DESIGNER