



Cycle Rack Layout 1:50

2no. Car parking spaces allowcated. Space for 20 no. cycles

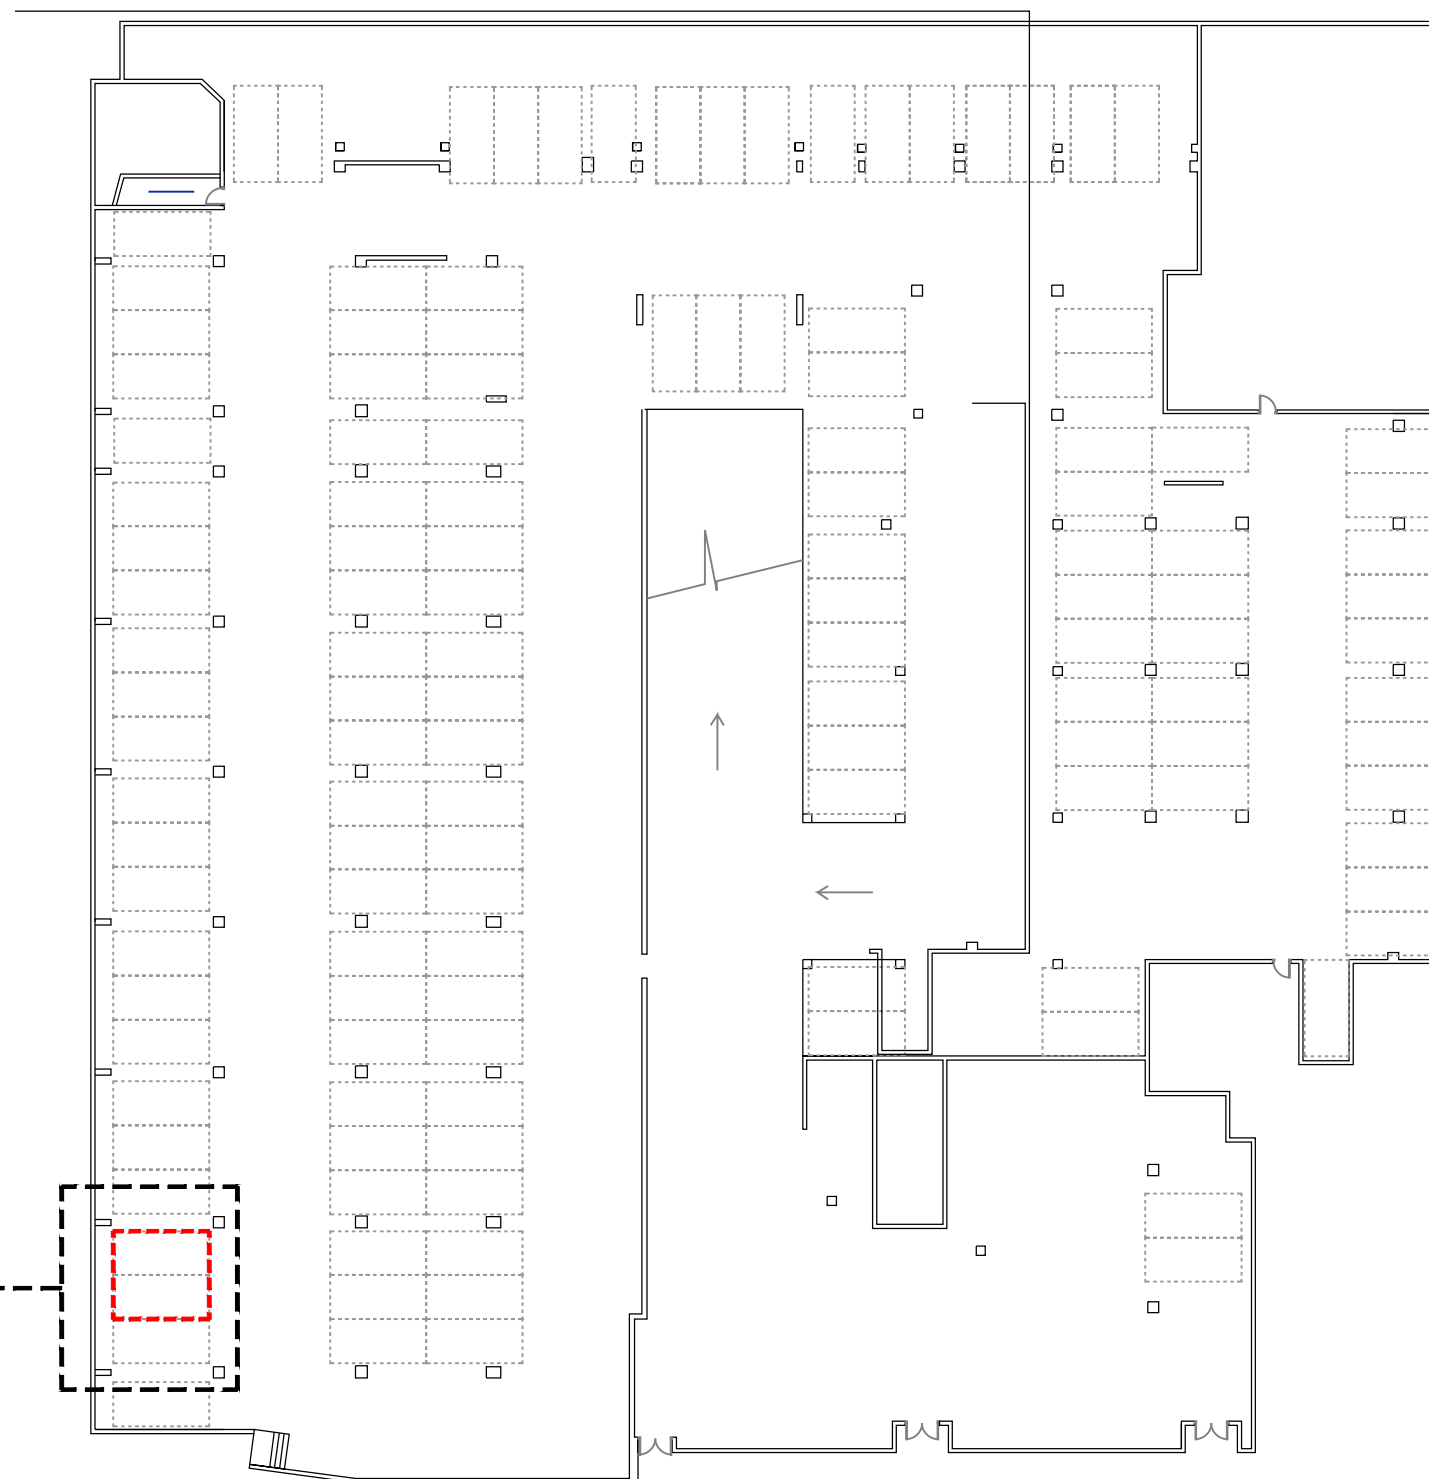

Basement Car Park 1:200

Rev	Date	Description	Drawn/Checked
PROJECT		DRAWING TITLE	
LBF - Tottenham Court Road		Cycle Store	
London			
DRAWN	CHECKED	DATE	SCALE
EK		27.06.18	1:200 and 1:50 @A1
JOB No.	DRAWING No.		
IA-F-2007	CS-001		
DRAWING PURPOSE			
APPROVAL			



Pure Gym Ltd  
Town Centre House  
The Merion Centre  
Leeds  
LS2 8LY

e: [architecture@puregym.com](mailto:architecture@puregym.com)  
t: 01132182674  
w: [www.puregym.com](http://www.puregym.com)