

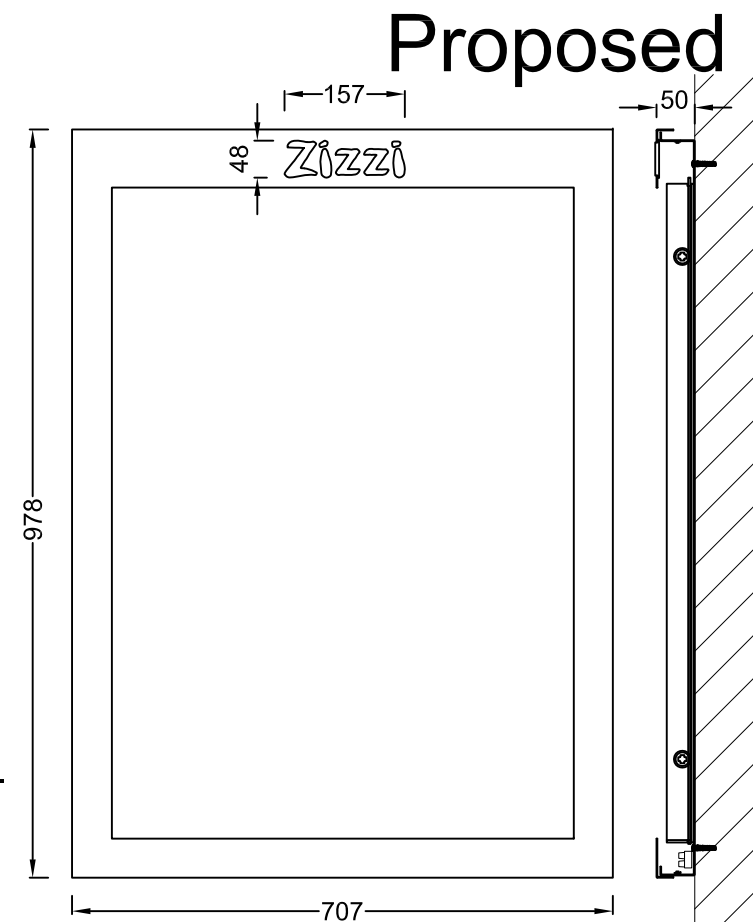


Menu - 1 off
Scale 1:10
Folded and welded 1.2mm descaled stainless steel front and hinged back are finished blue-grey RAL 5008. Fret cut text is fitted with push through 5mm cream acrylic letters. Fitted with a continuous steel hinge and chrome slam lock. 6mm clear toughened glass panel is bonded into the front. 3mm 050 opal acrylic insert is fitted with a clear acrylic cover. Menu is internally illuminated by low energy warm white LEDs which are fitted in the top and bottom recesses. Screw fixed to the wall.

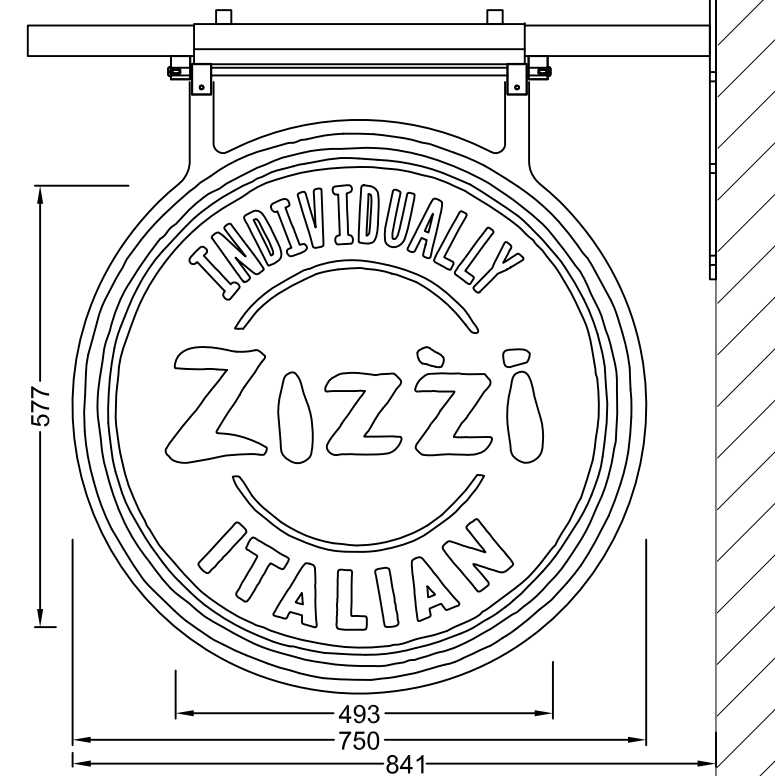

Projected sign - 1 off
Scale 1:10
Flat cut 8mm aluminium panel is finished satin blue-grey RAL 5008 (lugs sprayed satin black) and hangs from swing blocks welded to a black steel projecting arm. Cream PMS 7527c vinyl logos are applied to both the faces. Black steel troughs are fitted with low energy warm white LEDs for external illumination.

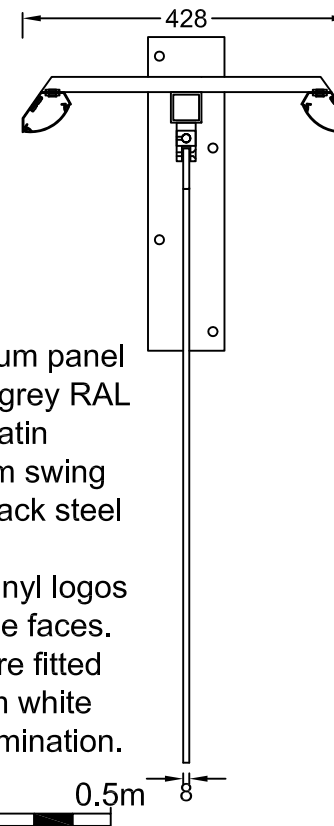

	Technical Signs Floor 1 - Unit 3 Hille Business Centre 132 St Albans Road Watford, Herts, WD24 4AE Tel: 01923 811999 Fax: 01923 811998 E-mail: info@technicalsigns.co.uk		
	Client Zizzi Address/Job details 39 - 41 Charlotte St London W1T 1RR Proposed Signage		
	Job No		
	Drawn by DN	Date 15/06/18	Rev
Scale As specified (A3)		Drawing No 595917-2	Rev