




Existing Section A

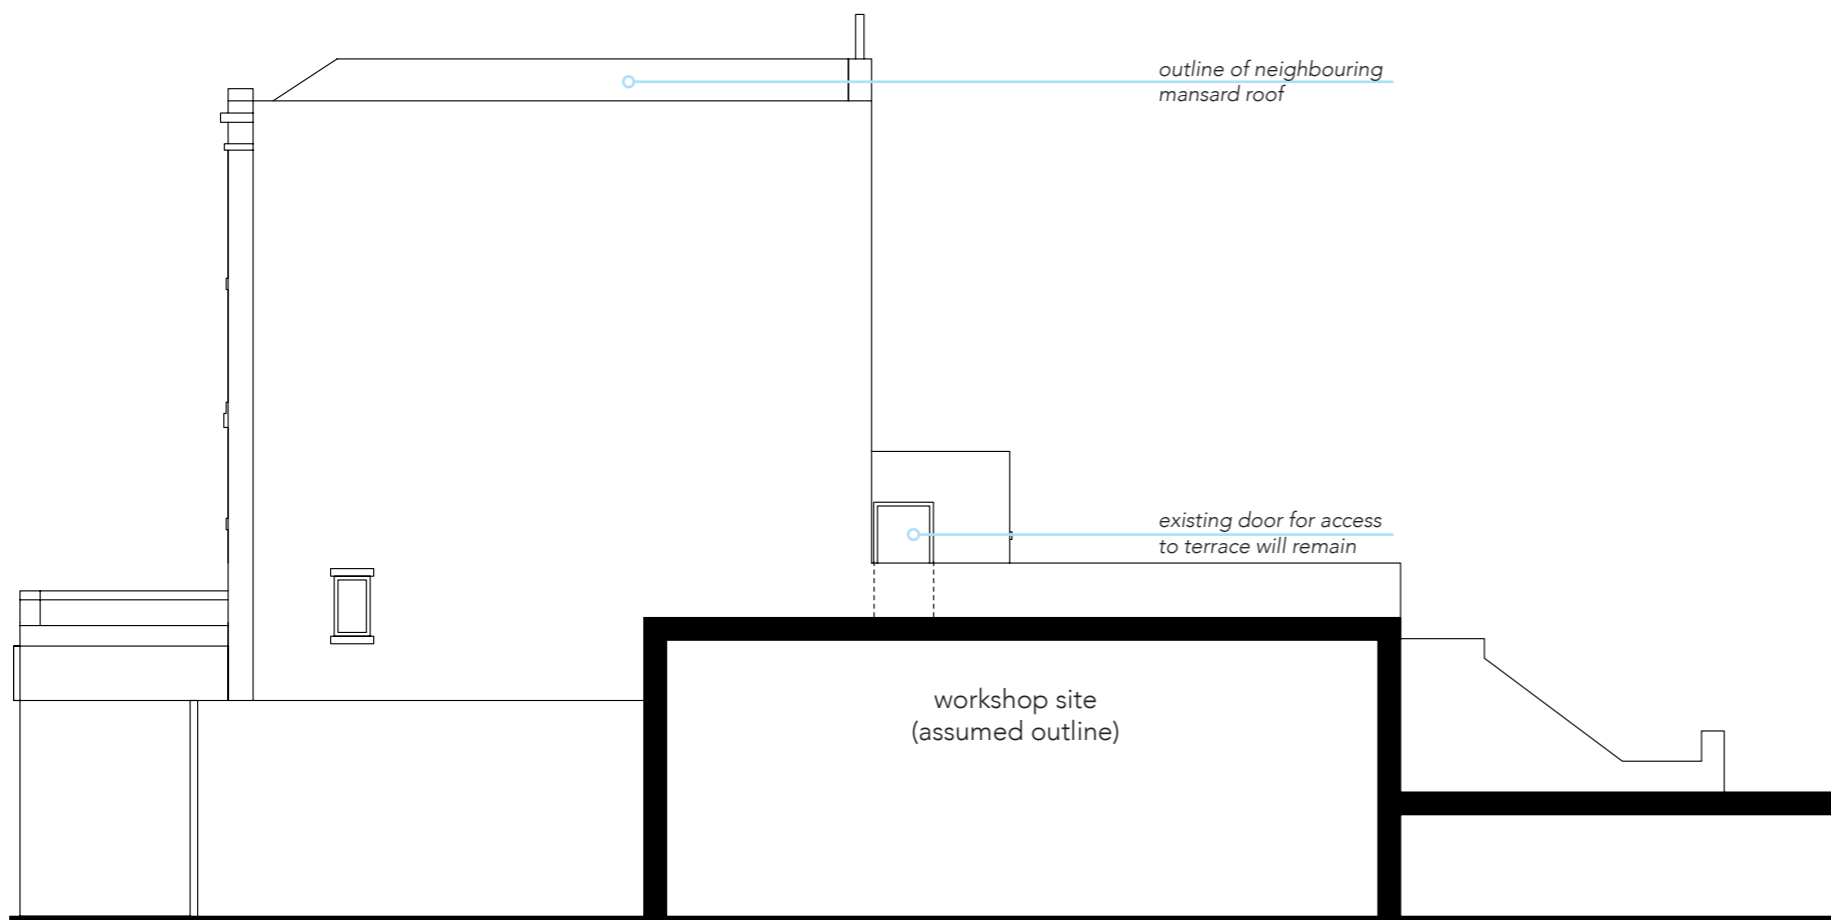

Existing Side/Flank Elevation C

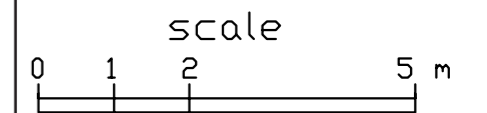

revision	date	amendment
C	06/07/18	additional annotation
B	15/05/18	correction of drawing
A	12/04/18	corrected parapet wall added elevation

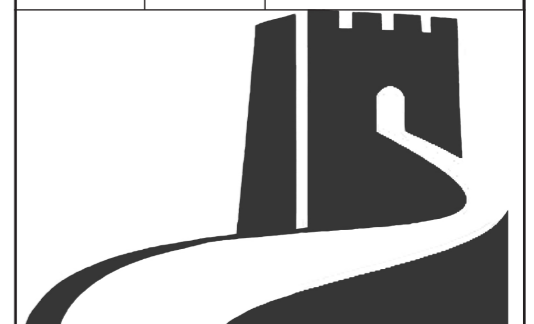

**GREAT WALL**  
 building services  
 info@greatwall-buildingservices.com

drawing name Existing Section and Elevation		
project Kentish Town		
site address 387 Kentish Town Road, London, NW5 2TJ		
status	FOR PLANNING	
scale	1:100 @ A3	
date 06/07/18	drawing number KT_PL_006	revision C