




Rev.	Date	By	Check	Appr.	Description
C	11.07.2018	SK	GS	CB	Issued for Planning

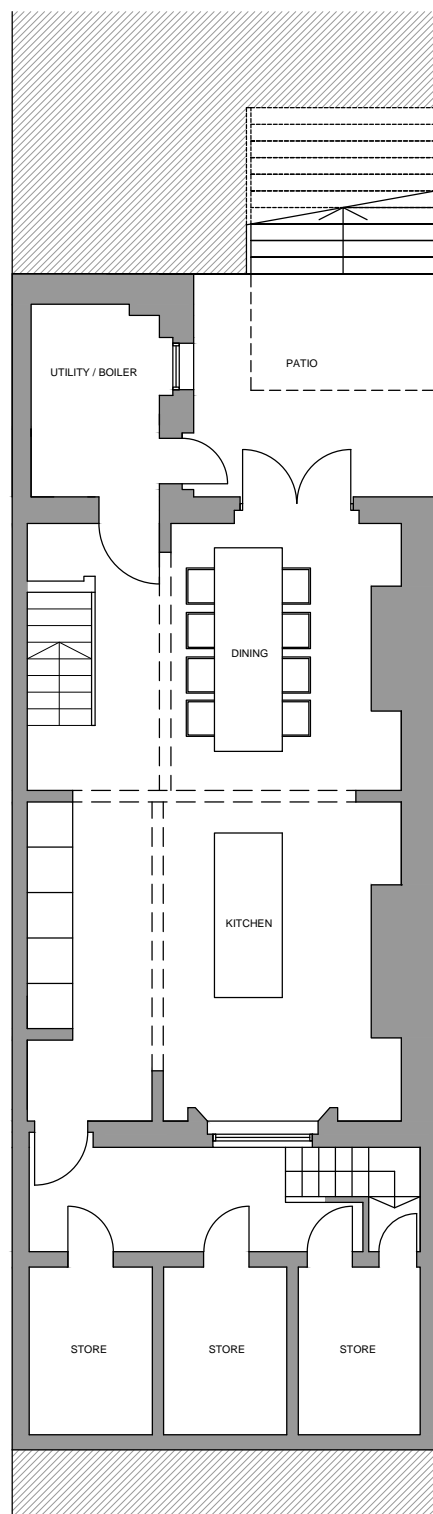


1 Proposed Plan Lower Ground Floor

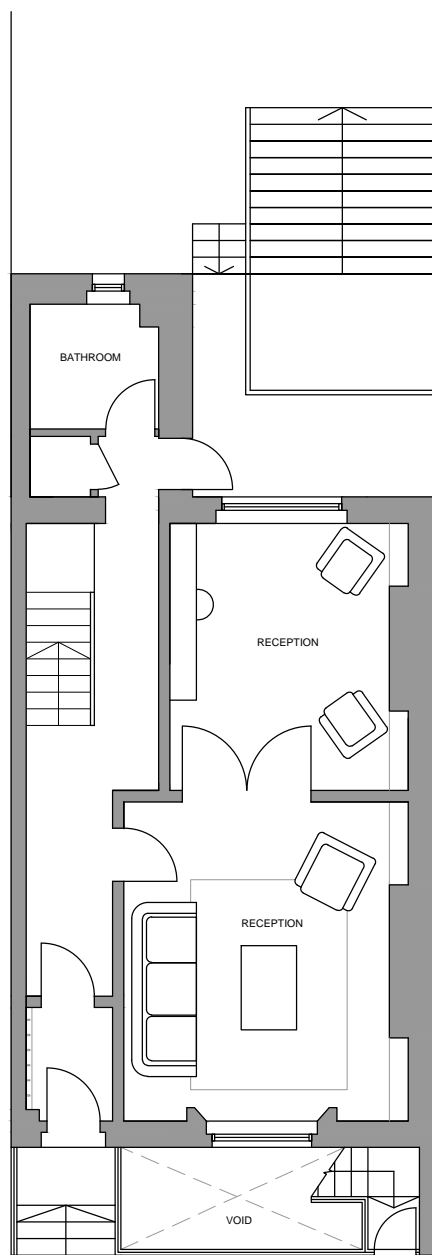


2 Proposed Plan Ground Floor

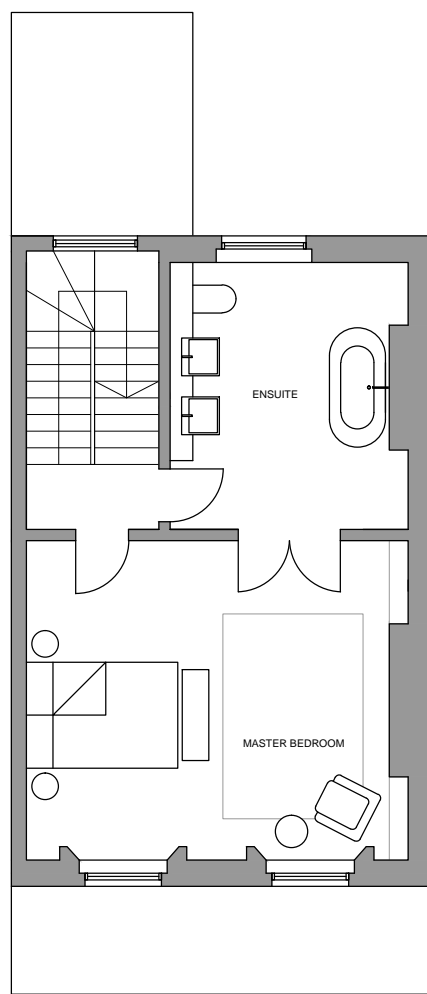

3 Proposed Plan First Floor

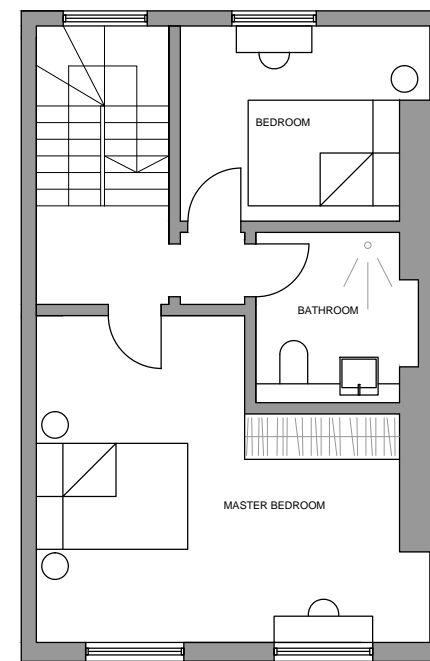

4 Proposed Plan Second Floor

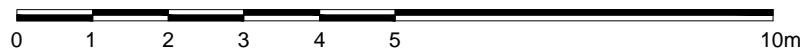

Havenstock LLP  
Studio 101, Cliff Road, Stockley  
Cliff Road, London NW1 5AN

tel +44 (0)20 767 7676  
info@havenstock.com  
www.havenstock.com

**Client:**  
Mr. D. Brooks

**Job Title:**  
60 Delancey Street

**Drawing Title:**  
Proposed Plans

**Job/Dwg No./Rev.:** 1153 1001 C

Drawn:	Checked:	APPD:	Date:
RM	GS	CB	16.04.2018

**Drawing Title:** Planning  
**Don't scale from this drawing. Check all dimensions on site before ordering.**  
**Scale:** 1:100@A3