


The Danish Church
Vicarage Stair
26.06.18

blank page

The Vicarage


Public / Private

Existing

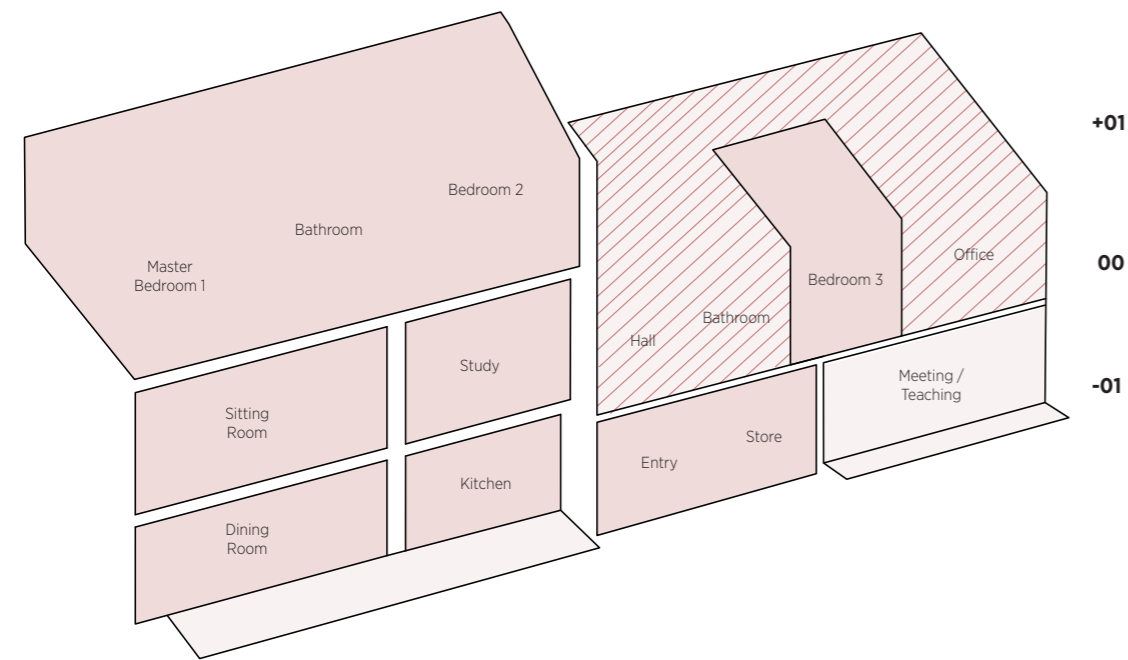


- Public
- Semi-Private
- Private

Proposed

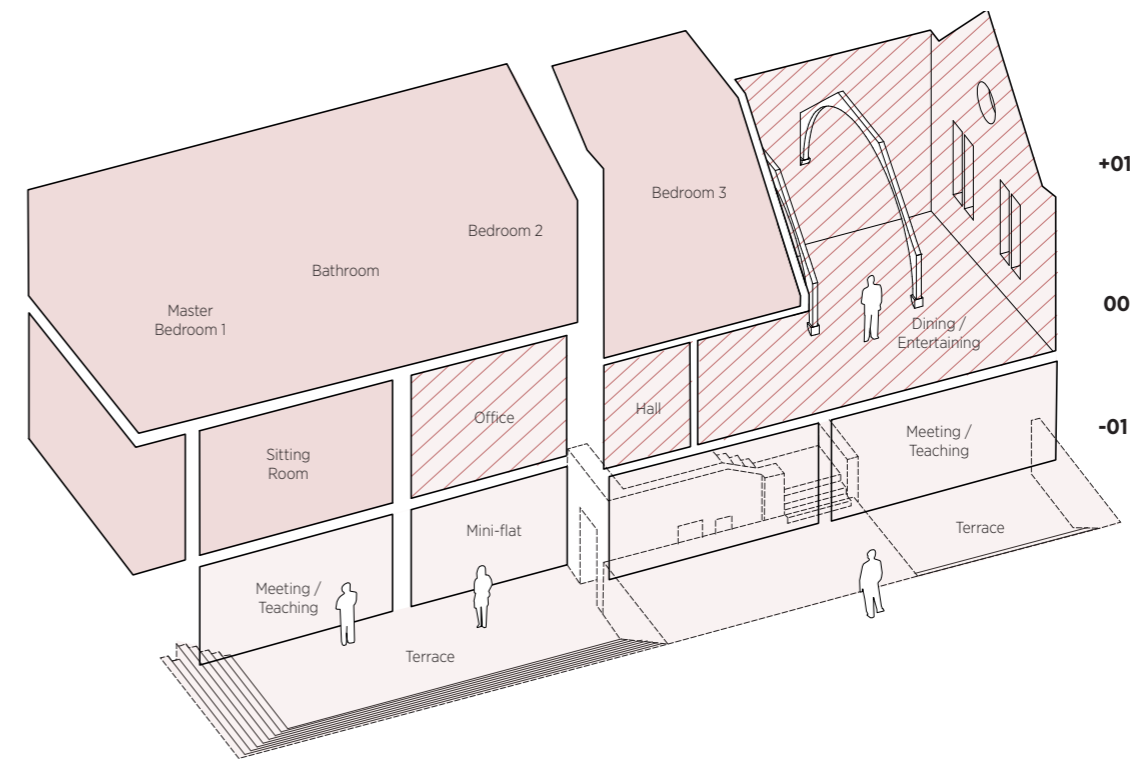

- 1** Consolidation of private home and public-facing functions
- 2** Reveal original roof trusses and reinstate former double-height space

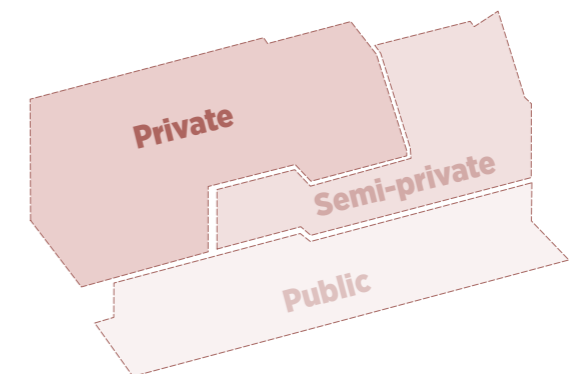

Proposal


The Vicarage

1:100


KEY

- Existing walls
- New additions

First Floor

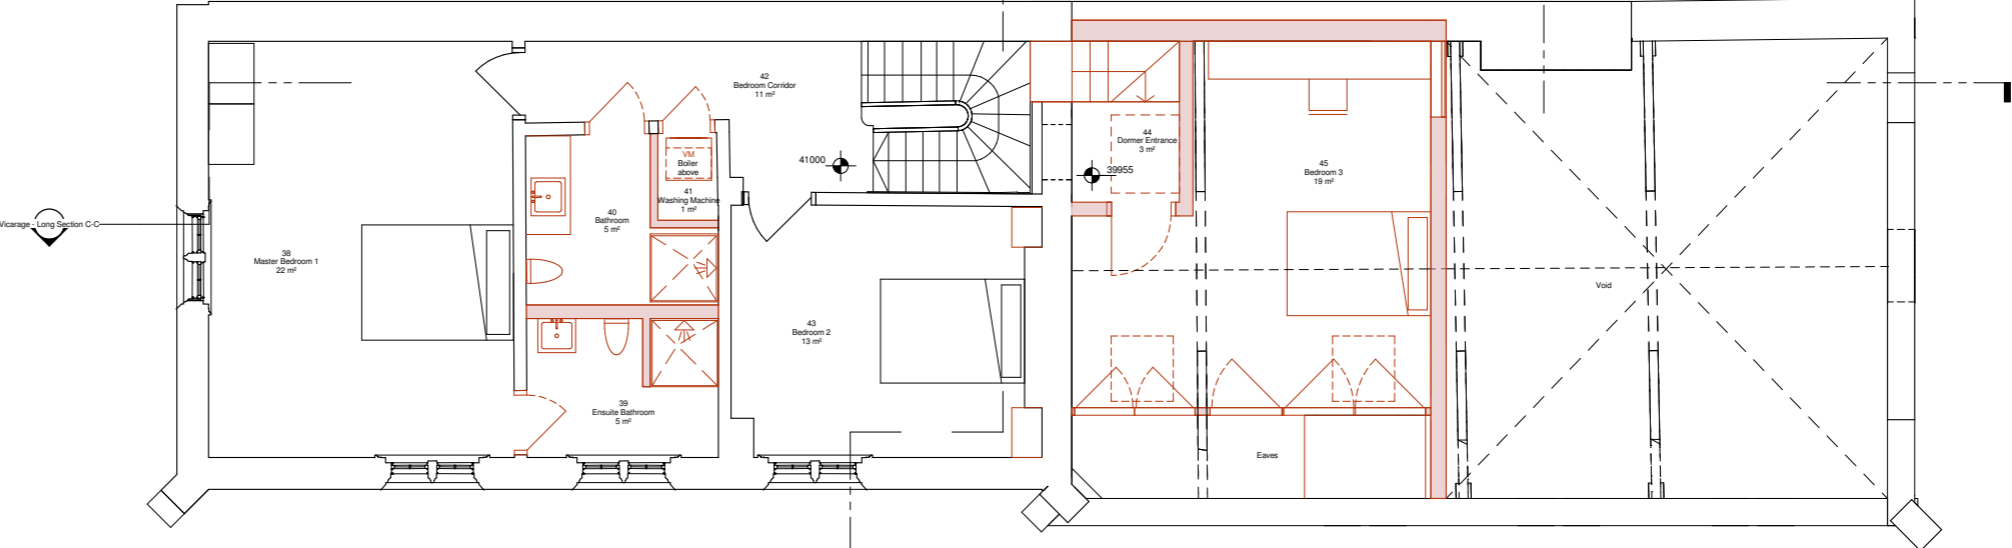


Roof Plan

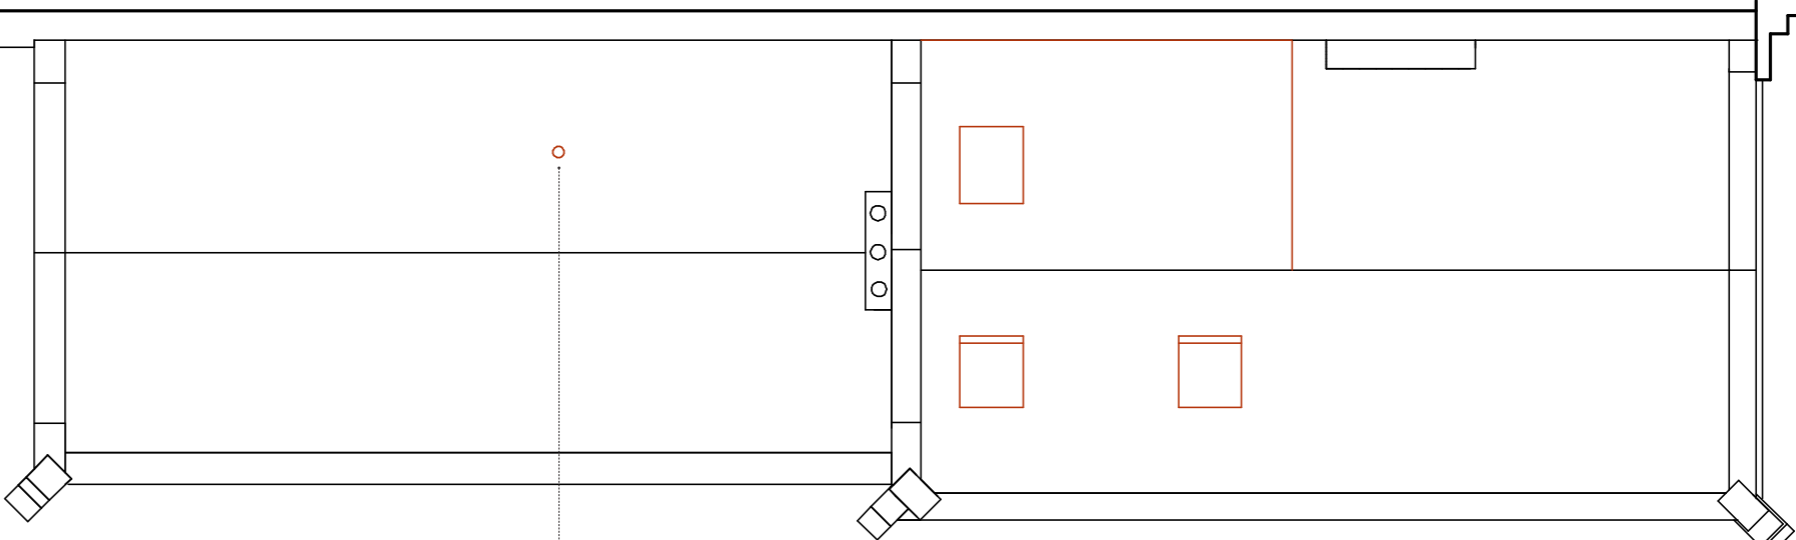

Notes

New dormer in north roof face to host third bedroom;
 800mm opening in existing wall to form connection.

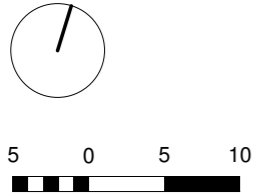


New boiler flue location

Proposal


The Vicarage Dormer Connection

KEY


- Existing walls
- New additions

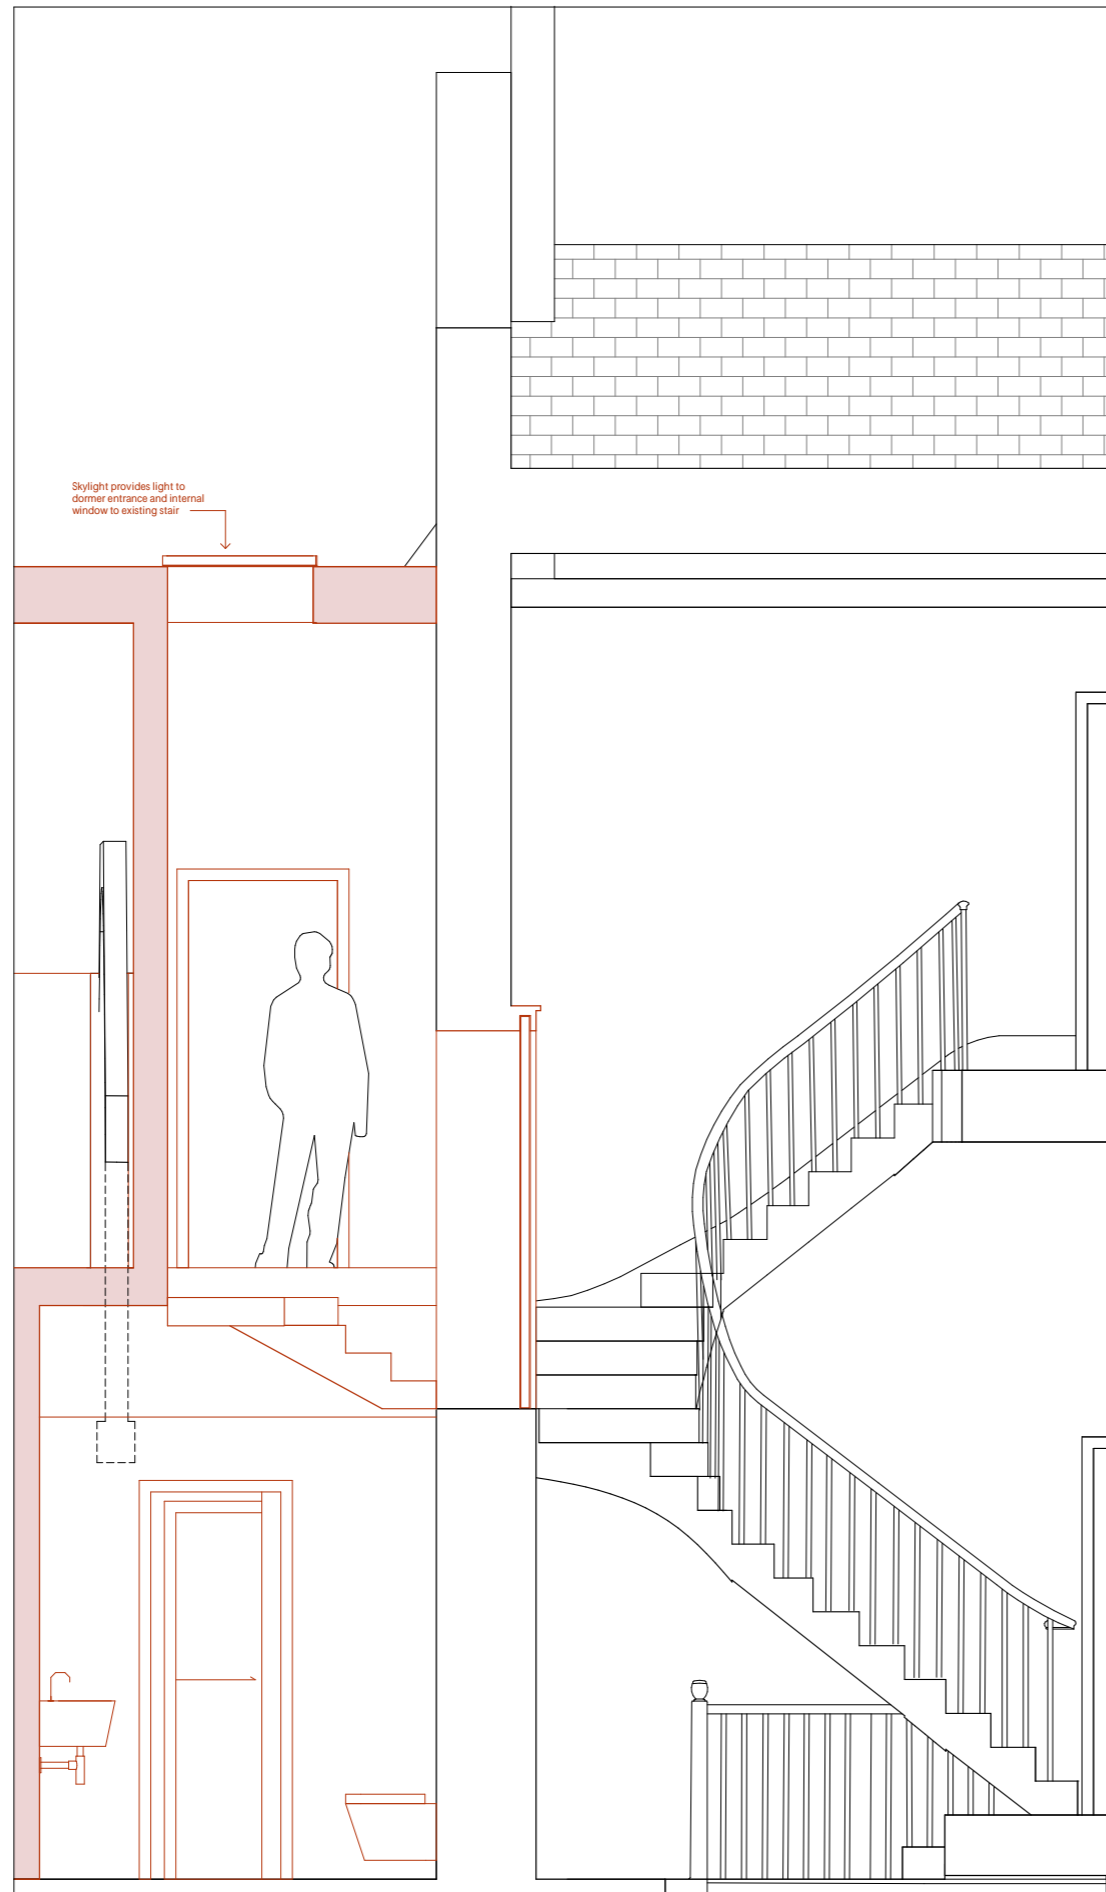

Section - Proposed

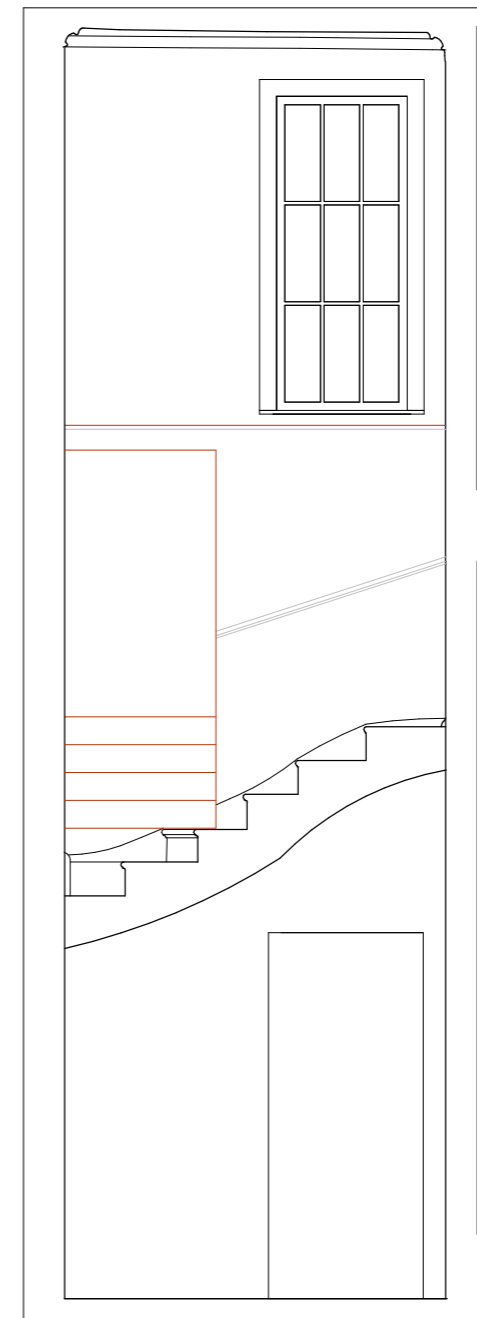

Elevation - Proposed

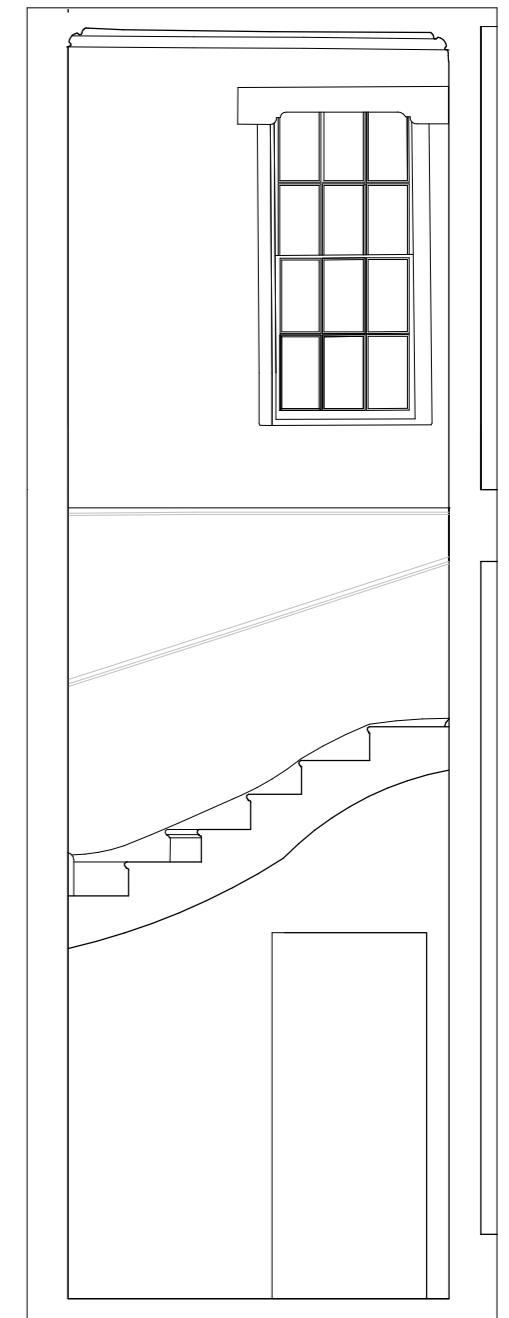

Elevation - Existing

Proposal




Existing




Proposed - Sliding pocket door

Proposal

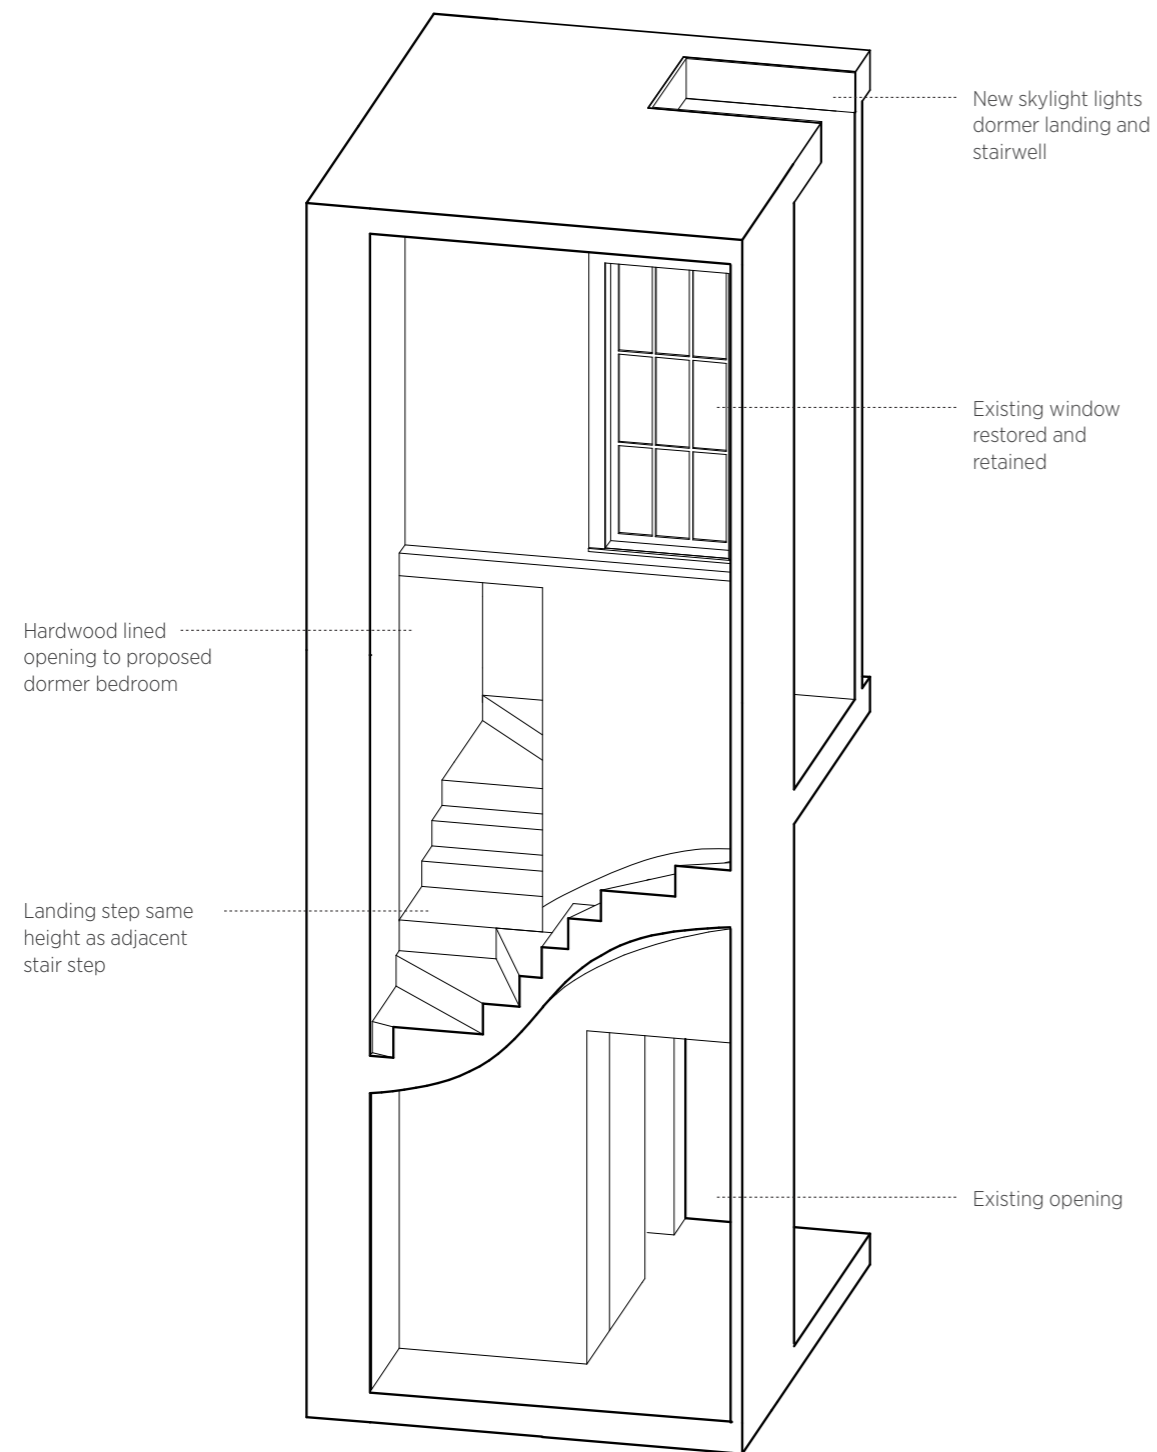

3D View

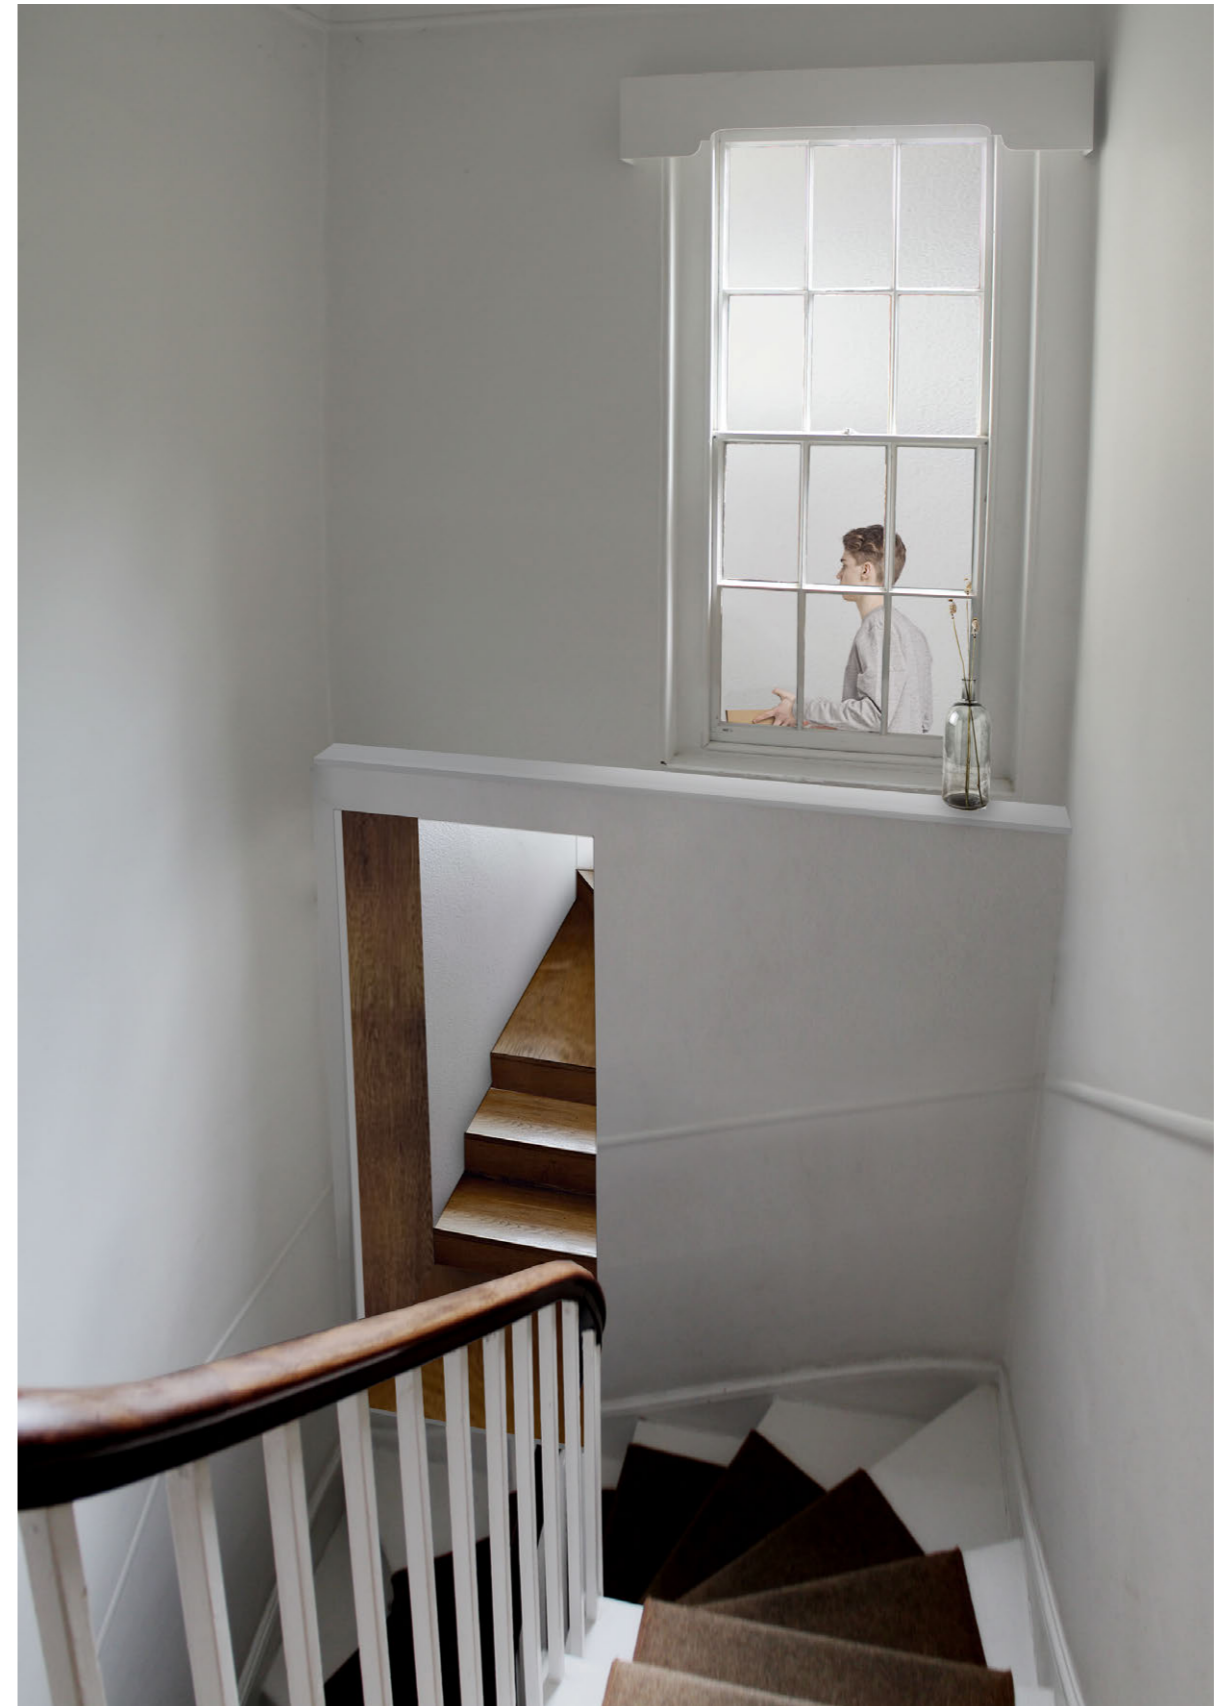

New Connection