






PROPOSED ELEVATION 1 - FRONT FAÇADE

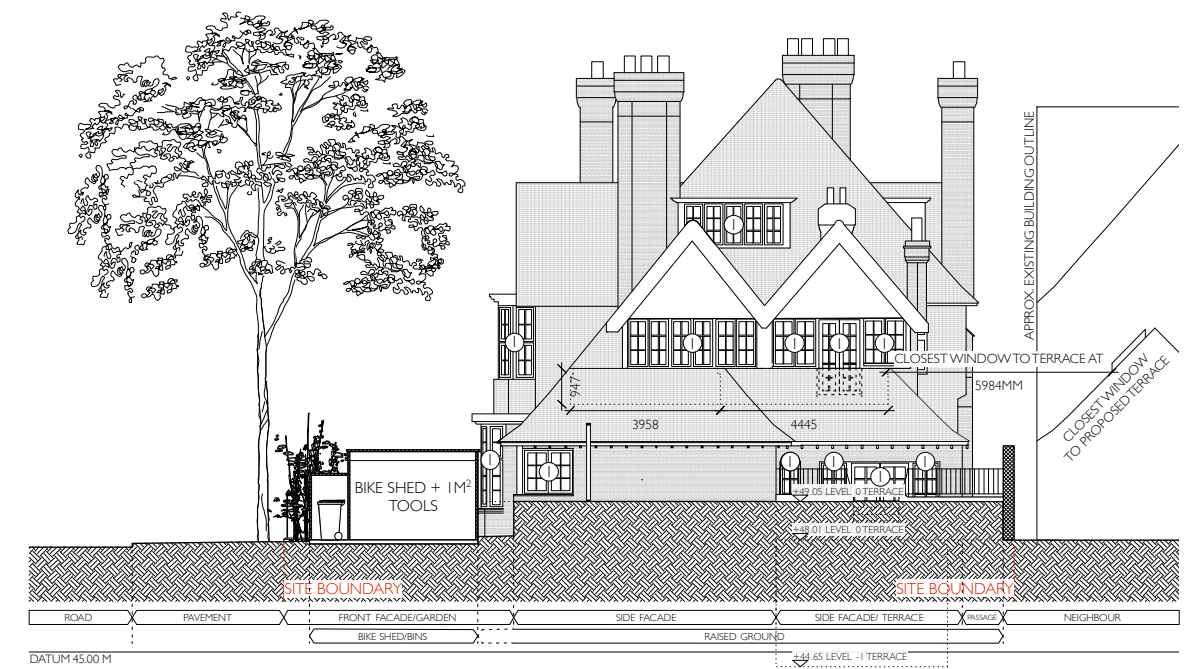

PROPOSED ELEVATION 2 - SIDE FAÇADE

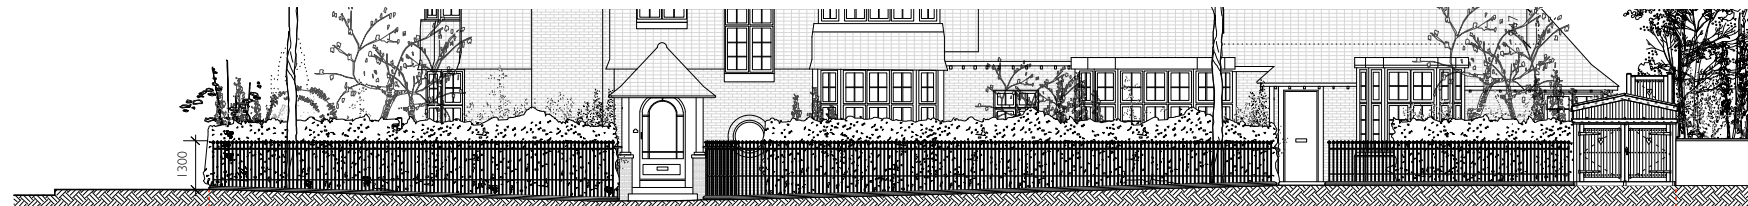

PROPOSED ELEVATION 1 - FRONT RAILING

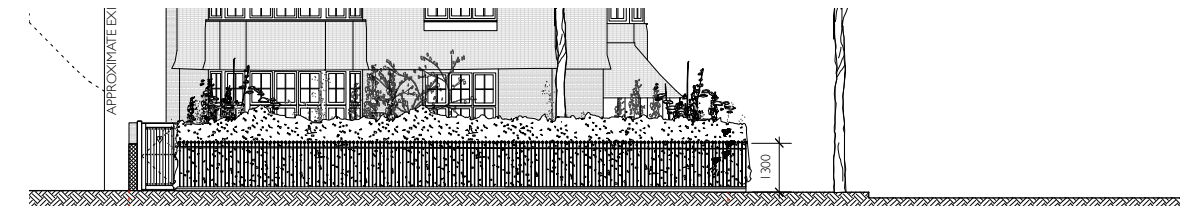

PROPOSED ELEVATION 4 - SIDE RAILING



PROPOSED ELEVATION 3 - BACK FAÇADE



PROPOSED ELEVATION 4 - SIDE FAÇADE

**GENERAL NOTES**  
 All dimensions are to be checked on site before commencement of works.  
 All sizes and dimensions to any structural elements are indicative only. See structural engineer's drawings for actual sizes/dimensions.  
 Sizes of and dimensions to any service elements are indicative only. See service engineer's drawings for actual sizes/dimensions.  
 This drawing to be read in conjunction with all relevant Architect's drawings, specifications and other consultants' information.


**DO NOT SCALE FROM THIS DRAWING**



**LEGEND**



ALL EXISTING UPVC WINDOWS USED THUS ARE TO BE REMOVED AND REPLACED WITH NEW PAINTED TIMBER WINDOWS WITH SIDE-OPENING LIGHTS TO MATCH ORIGINAL PERIOD FENESTRATION.

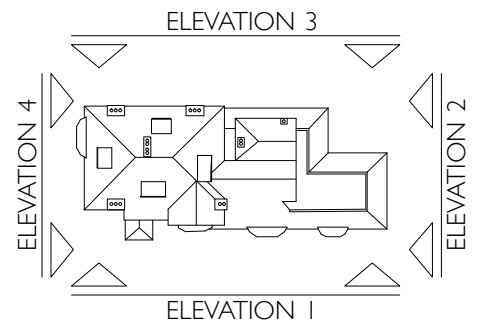

REV:	DATE:	DESCRIPTION:	INITIALS:
<p><b>1 WADHAM GARDENS PROPOSED DRAWINGS</b></p> <p>PROJECT: Wadham Gardens            CLIENT: Marcus Cooper Group            DRAWING: Proposed Elevations            SCALE: 1:100@A1/1:200@A3 DRAWN: MF            DATE: May-18 CHECKED: SW            CAD FILE: 1179-02 Proposed            DRAWING NO: 1179-02 Proposed REV: -</p>			
<p><b>HUB ARCHITECTS AND DESIGNERS LTD</b>            15 Hoopers Yard London NW6 7EJ t: 020 7328 2576 f: 0207 624 7811 Email: info@hubarchitects.co.uk</p>			