




PROPOSED FRONT RAILING ELEVATION

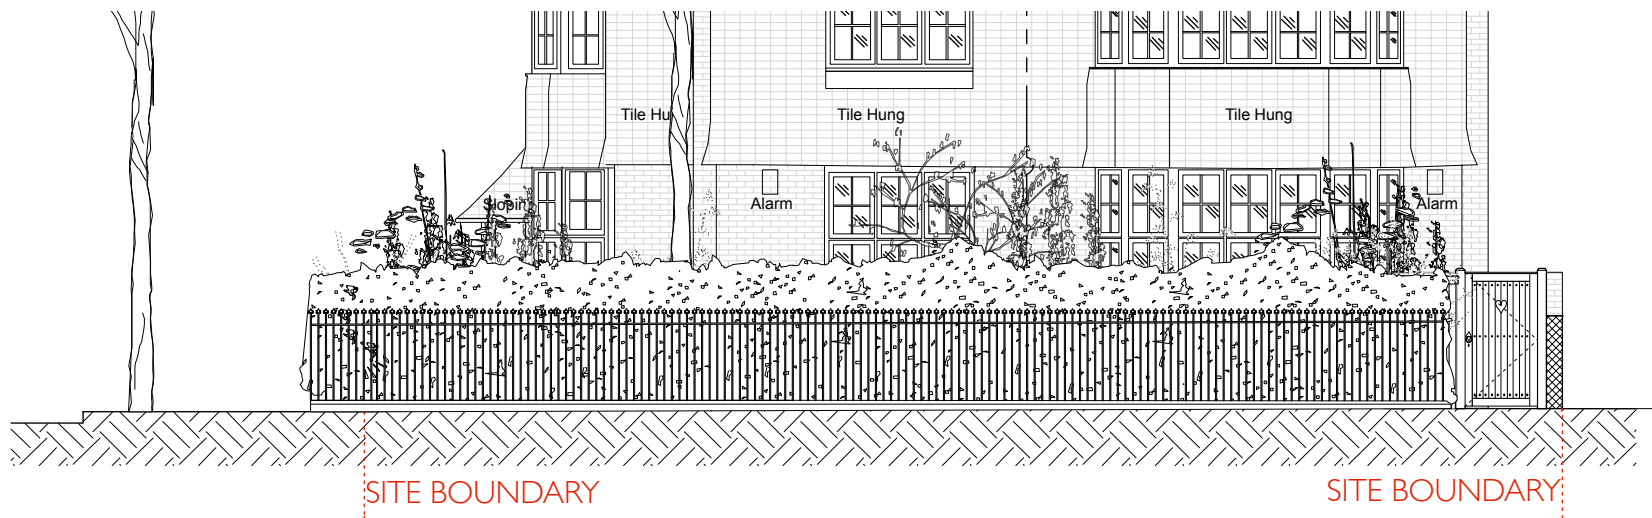

PROPOSED SIDE RAILING ELEVATION

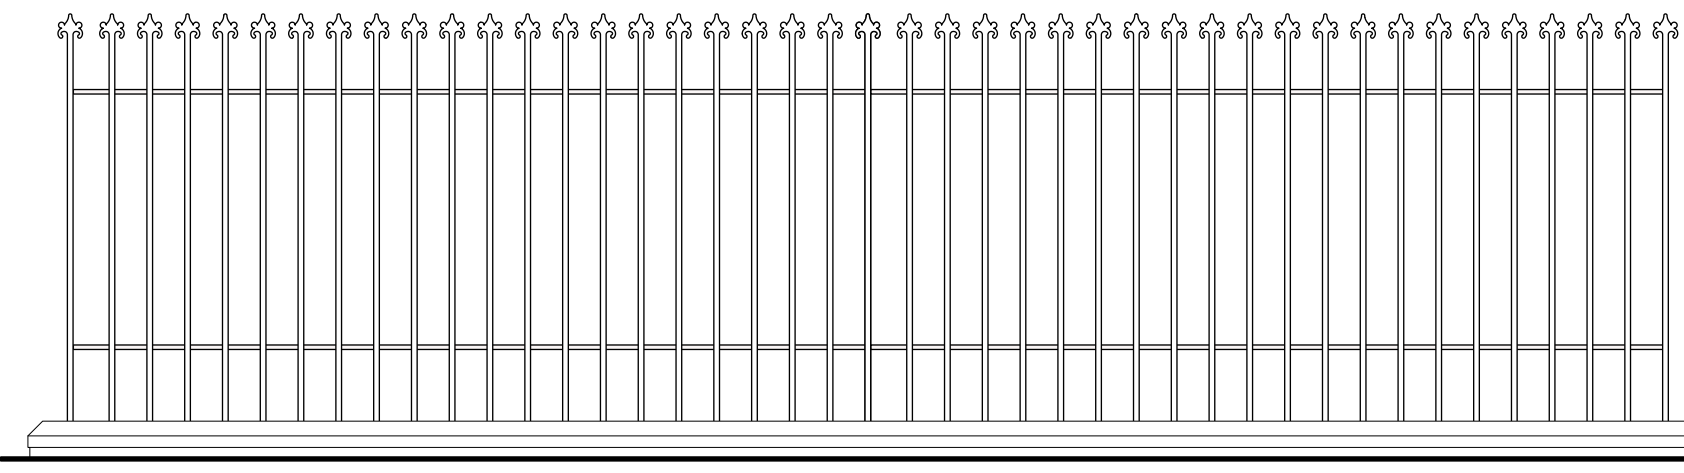

PROPOSED RAILING - ELEVATION

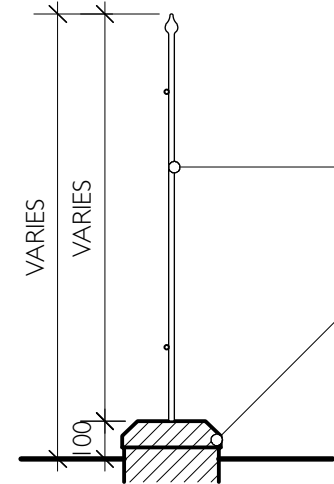

PROPOSED RAILING - SECTION

PAINTED IRON CAST RAILING.
Colour - Charcoal Black: RAL 260 30 05

PAINTED DWARF WALL.
Colour - OffWhite RAL 080 80 05

GENERAL NOTES
All dimensions are to be checked on site before commencement of works.
This drawing to be read in conjunction with all relevant Architect's drawings, specifications and other consultants' information.



REV:	DATE:	DESCRIPTION:	INITIALS:
*	*	*	*

1 WADHAM GARDENS PROPOSED DRAWINGS	
PROJECT:	Wadham Gardens
CLIENT:	Marcus Cooper Group
DRAWING:	Proposed Railing
SCALE:	1:20@A3 & 1:100@A3
DATE:	May-18
CAD FILE:	1179-10 Proposed
DRAWING NO:	1179-10 Proposed
DRAWN:	DP
CHECKED:	SW
REV:	*

HUB ARCHITECTS AND DESIGNERS LTD
15 Hoopers Yard London NW4 7EJ t: 020 7328 2576 f: 0207 624 7811 Email: info@hubarchitects.co.uk