


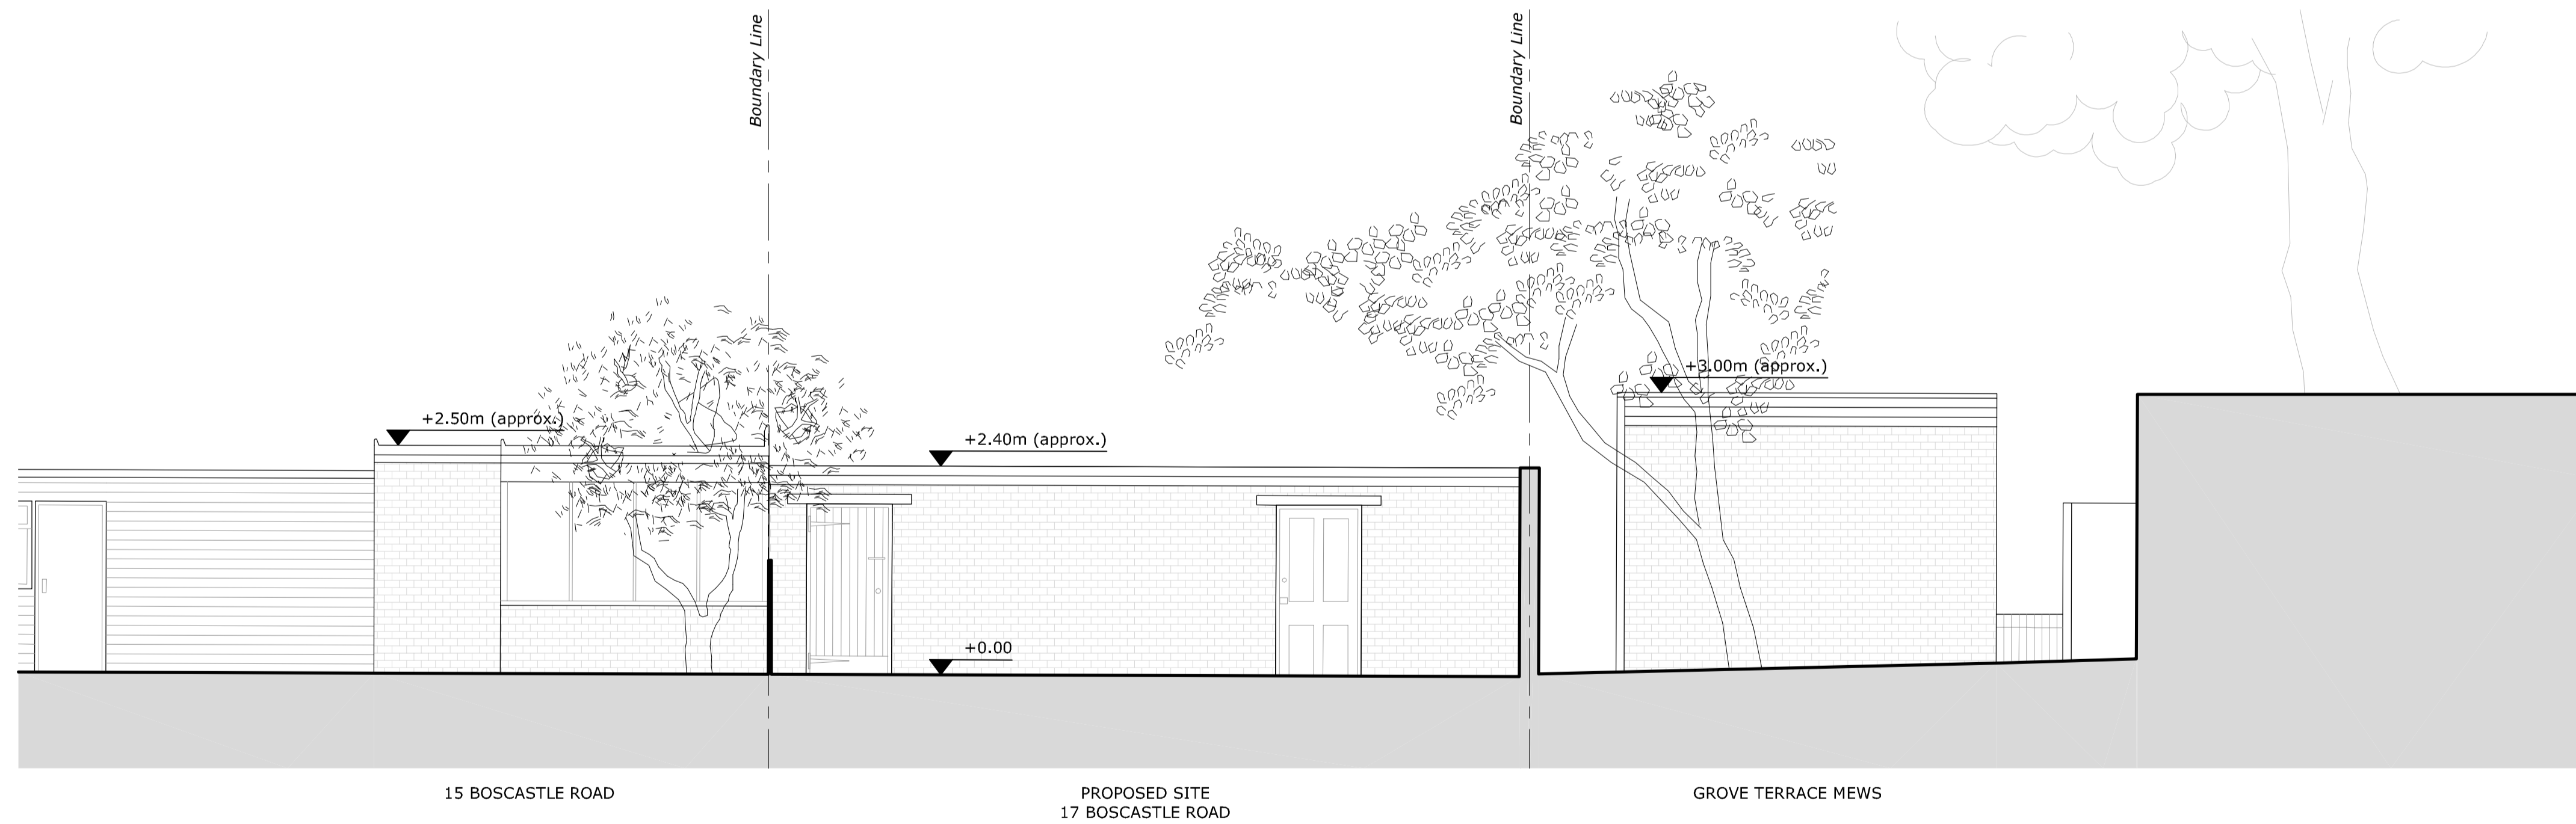

1 EXISTING ELEVATION 1
1:50



2 EXISTING ELEVATION 2
1:50

GENERAL NOTES:
DO NOT SCALE FROM THIS DRAWING
ALL DIMENSIONS TO BE CHECKED ON SITE
ANY OMISSIONS OR DISCREPANCIES TO BE REPORTED TO THE ARCHITECT IMMEDIATELY
IF IN DOUBT ASK

P1	06.07.18	Certificate of Lawfulness App.	RC
REV	DATE	NOTES	DR
DRAWING STATUS			

CLOPUD

CLIENT
MAXIMILIAN & JULIA BIAGOSCH

ARCHITECT
FINKERNAGEL ROSS
Third Floor
Unicorn House
221-222 Shoreditch High Street
London E1 6PJ
Tel: 020 7377 5114
info@finkernagelross.com
www.finkernagelross.com

PROJECT
**17 BOSCASTLE ROAD,
NW5 1EE**

DRAWING TITLE
**EXISTING
Elevations**

DRAWN	DR. DATE	CHECKED	CH. DATE
RC	13.04.18	FF	09.05.18

SCALE	SHEET SIZE
1:100 @ A1	A1

DRAWING NO	REVISION
17BOS - 020	P1

