


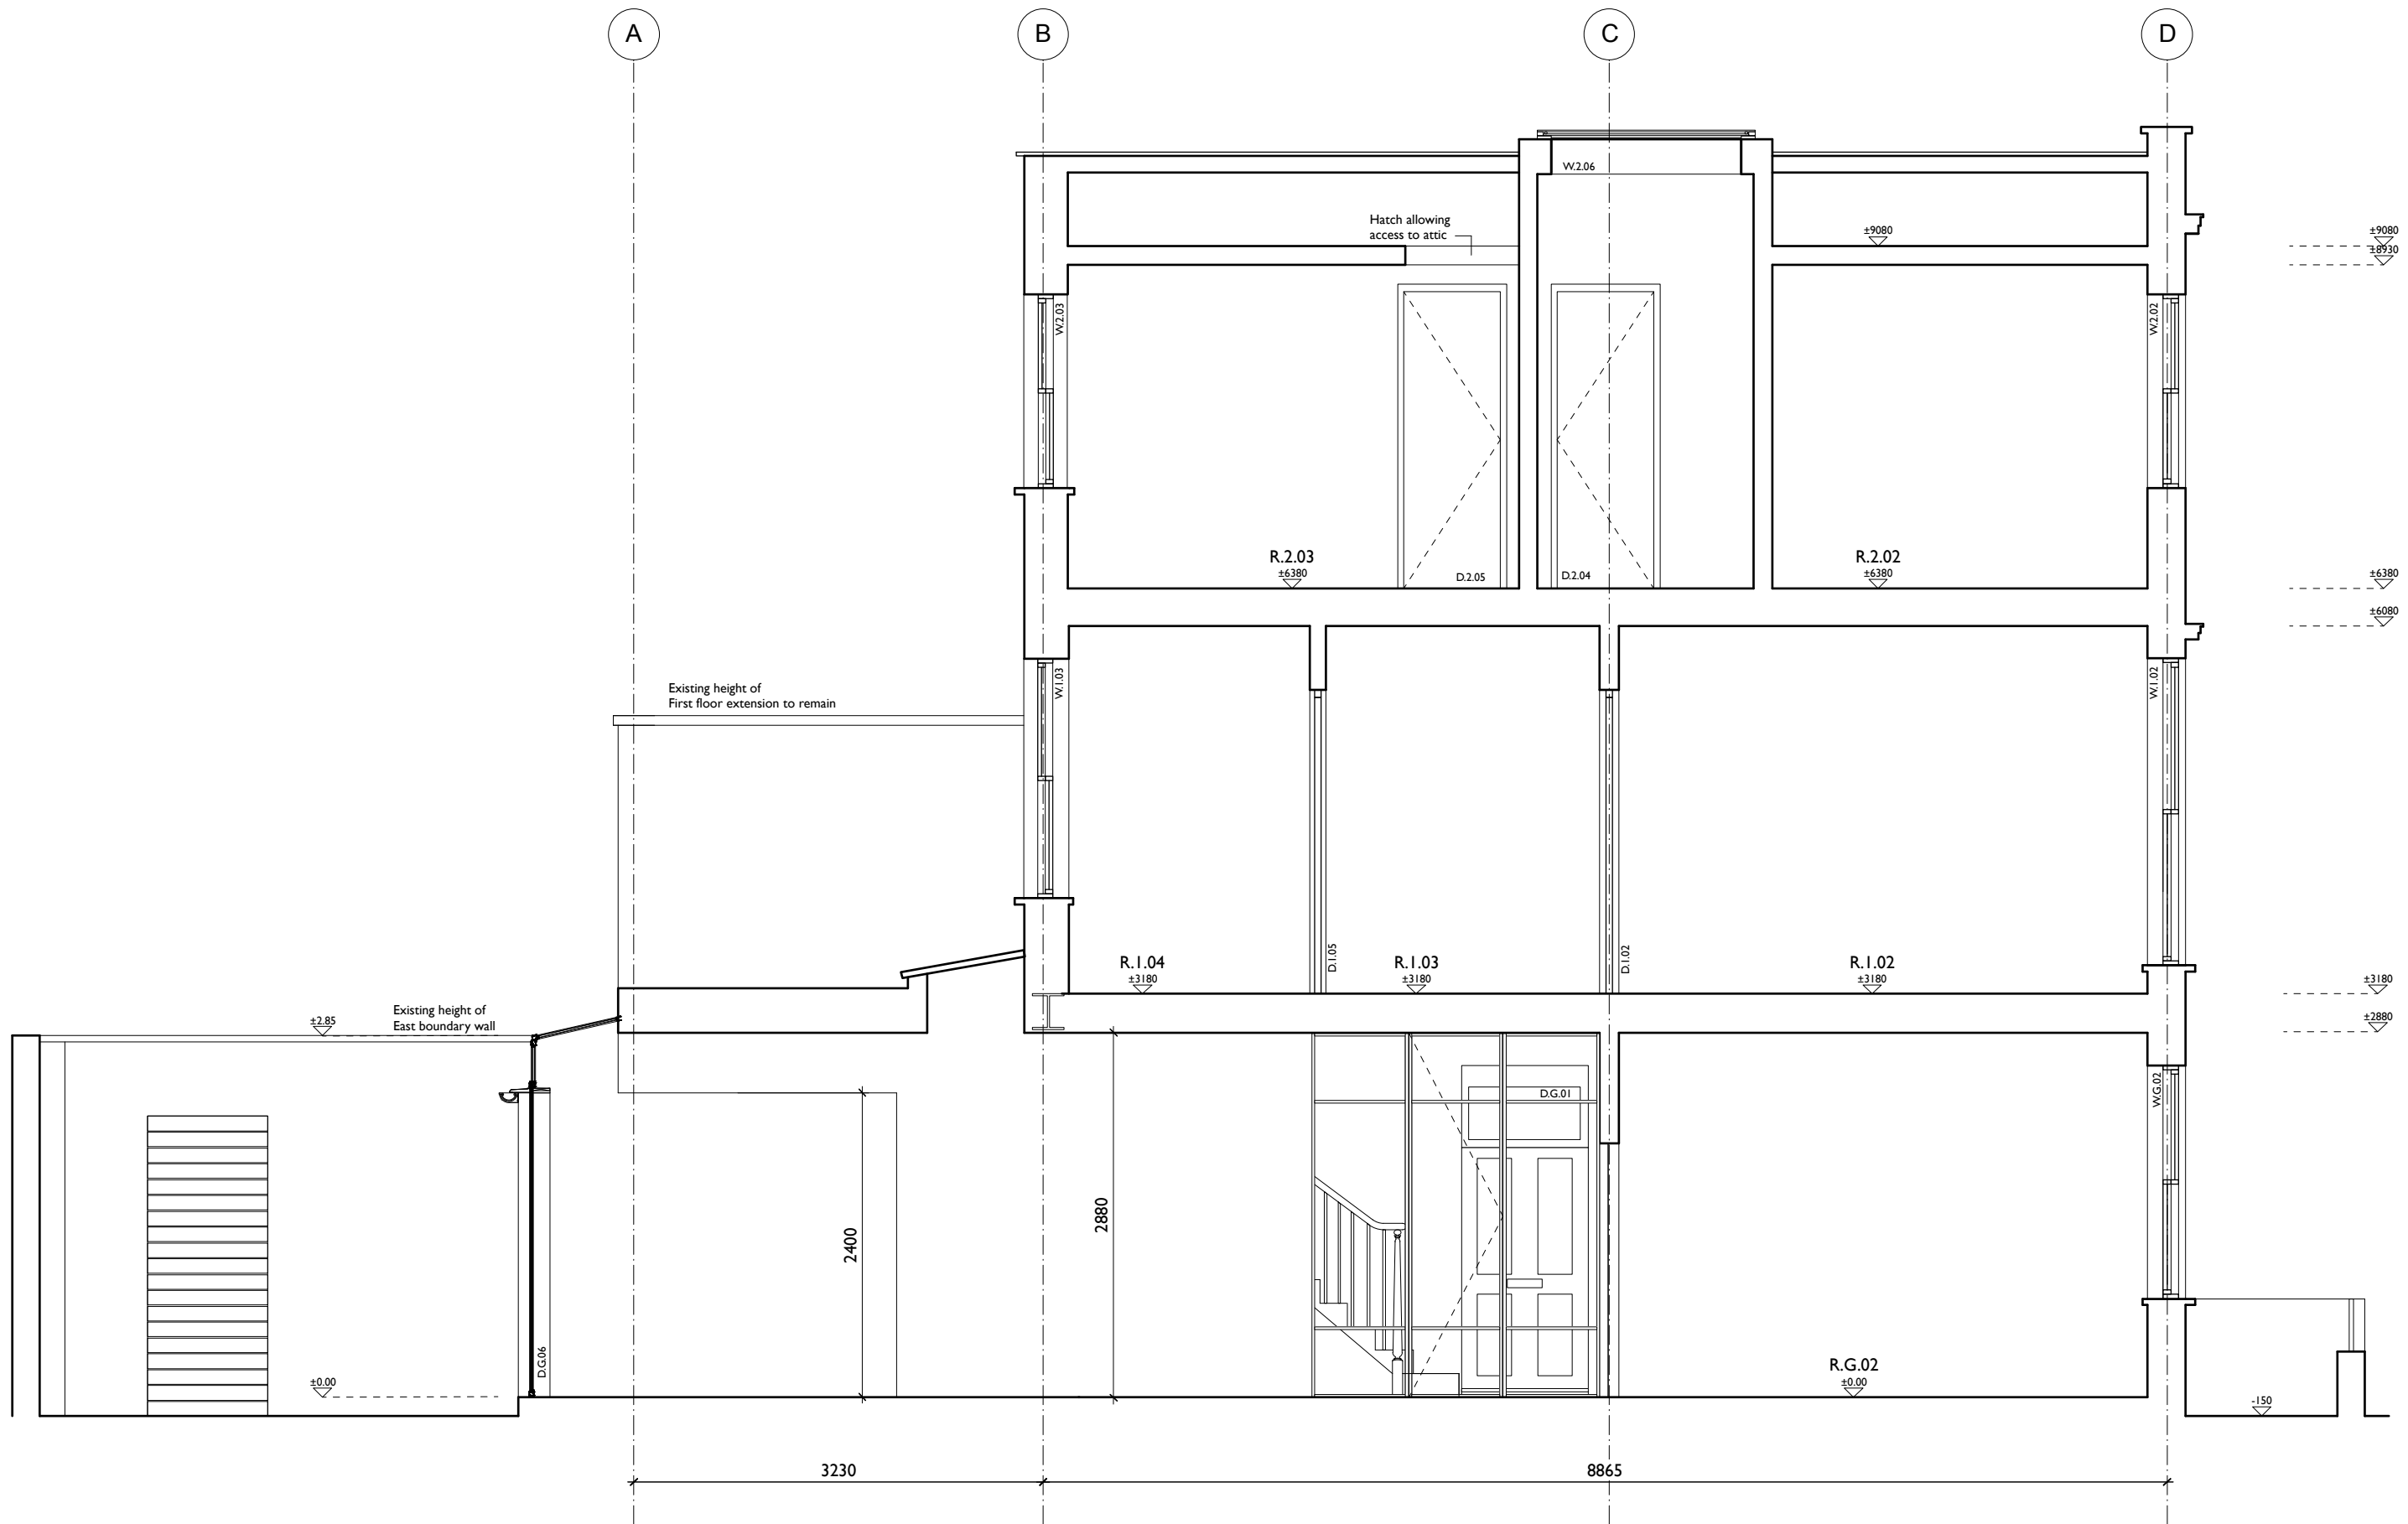


MARTINS CAMISULI Unit1, 2A Oakford Road, London NW5 1AH Tel 020 7267 86 22

JOB TITLE: I3 Falkland
DRWG TITLE: Proposed Section B
DRWG NO: MC/183(02)_07
SCALE: 1:50
DATE: March 2018

REVISION: B 13.07.18 Existing height of first floor extension to remain

Scale bar

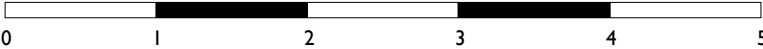

**ALL DIMENSIONS INDICATED ON THIS DRAWING ARE SUBJECT TO ALTERATIONS ONCE ON SITE.
CONFIRM ALL DIMENSION ON SITE PRIOR TO ORDERING AND CONSTRUCTION**