

ALL DIMENSIONS, LEVELS AND CLEARANCES TO BE CHECKED ON SITE PRIOR TO WORKS COMMENCING

THIS DRAWING SHOULD BE READ IN CONJUNCTION WITH ALL OTHER PROJECT RELATED DRAWINGS, SPECIFICATIONS AND DOCUMENTS AS PART OF A SINGLE PROJECT PACKAGE.






ANY DISCREPANCY BETWEEN THIS DRAWING, OTHER DRAWINGS FORMING PART OF THIS CONTRACT, OR THE SPECIFICATION / BILLS OF QUANTITIES MUST BE CLARIFIED BEFORE COMMENCEMENT OF ANY WORK OR ORDERING OF ANY MATERIALS.

PLEASE CONSULT THE AUTHOR OR PROJECT MANAGER SHOULD THE READER REQUIRE CLARIFICATION ON ANY PART OF THIS DRAWING.

THE COPYRIGHT OF THE DRAWING AND DESIGN IS THE PROPERTY OF THE COMPANY. THIS INFORMATION HAS BEEN ISSUED UNDER SPECIFIC TERMS FOR THIS PROJECT AND MAY ONLY BE USED AND REPRODUCED ACCORDINGLY.

**NOTES**

No.	Date	By	Desc	Comments
01	12-24-18	XX	XX	XXXXXXXX

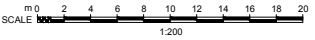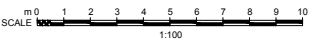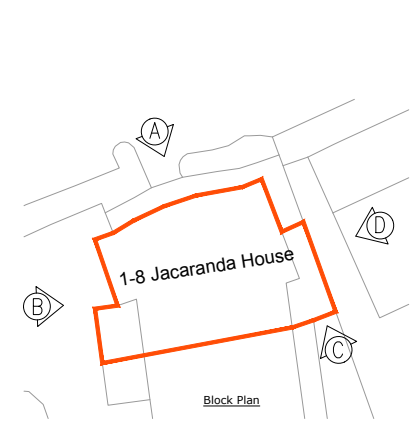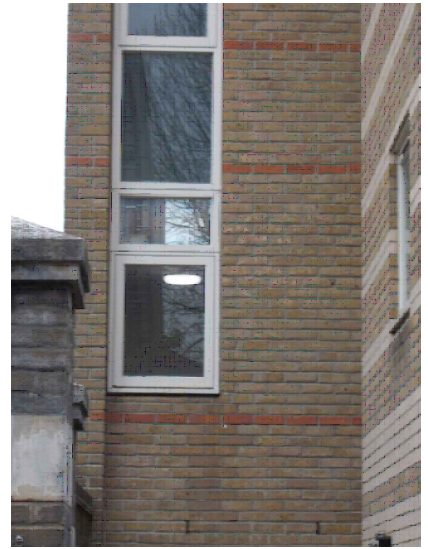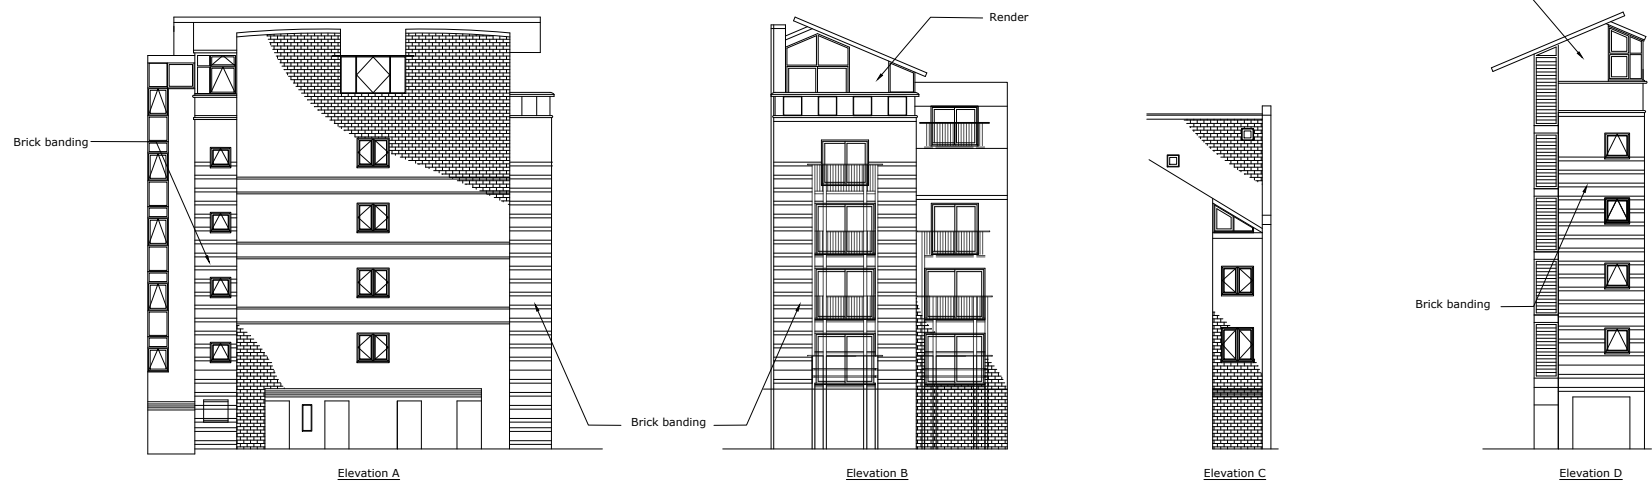

**FRANKHAM**  
 Frankham Consultancy Group Limited  
 8, Kingsway, London WC2R 0BF

<b>RECORD OFFICE</b> Five Acres Business Park Rushmore Road Slingsby, East Ouse, York YO21 3BP T: 01904 7771	<b>DISTRICT OFFICE</b> Watson Business Park Rushmore Road Slingsby, East Ouse Yorkshire YO21 3PT T: 01904 7771	<b>STURVEY OFFICE</b> Third Floor Bard Street London EC4A 3DF T: 020 7553 0704	<b>STURVEY OFFICE</b> Suite 206, Second Floor King-Cross Business Centre London Road, Oldham Hertfordshire SG1 2HG T: 01455 670215
---	---	--	---

Client: Nottinghill Housing Trust

Project Title: 1-8 Jacaranda House  
Lithos Road  
London NW2 6EY

Drawing Title: Existing Elevations  
Window Replacement Works

Status: PLANNING ISSUE

Drawn By: TH	Designed By: GF	Checked By: BG	Approved By: SWL
Original Issue Date: 14-05-2018	Scale: A1:1	1:100	

Job No	File Ref	Originator	Zone	Level
227105	FCG	MB	EL	
Type	Discipline	Number	Suitability	Revision
DR	B	2202	XX	XX