


STREATHAM STREET

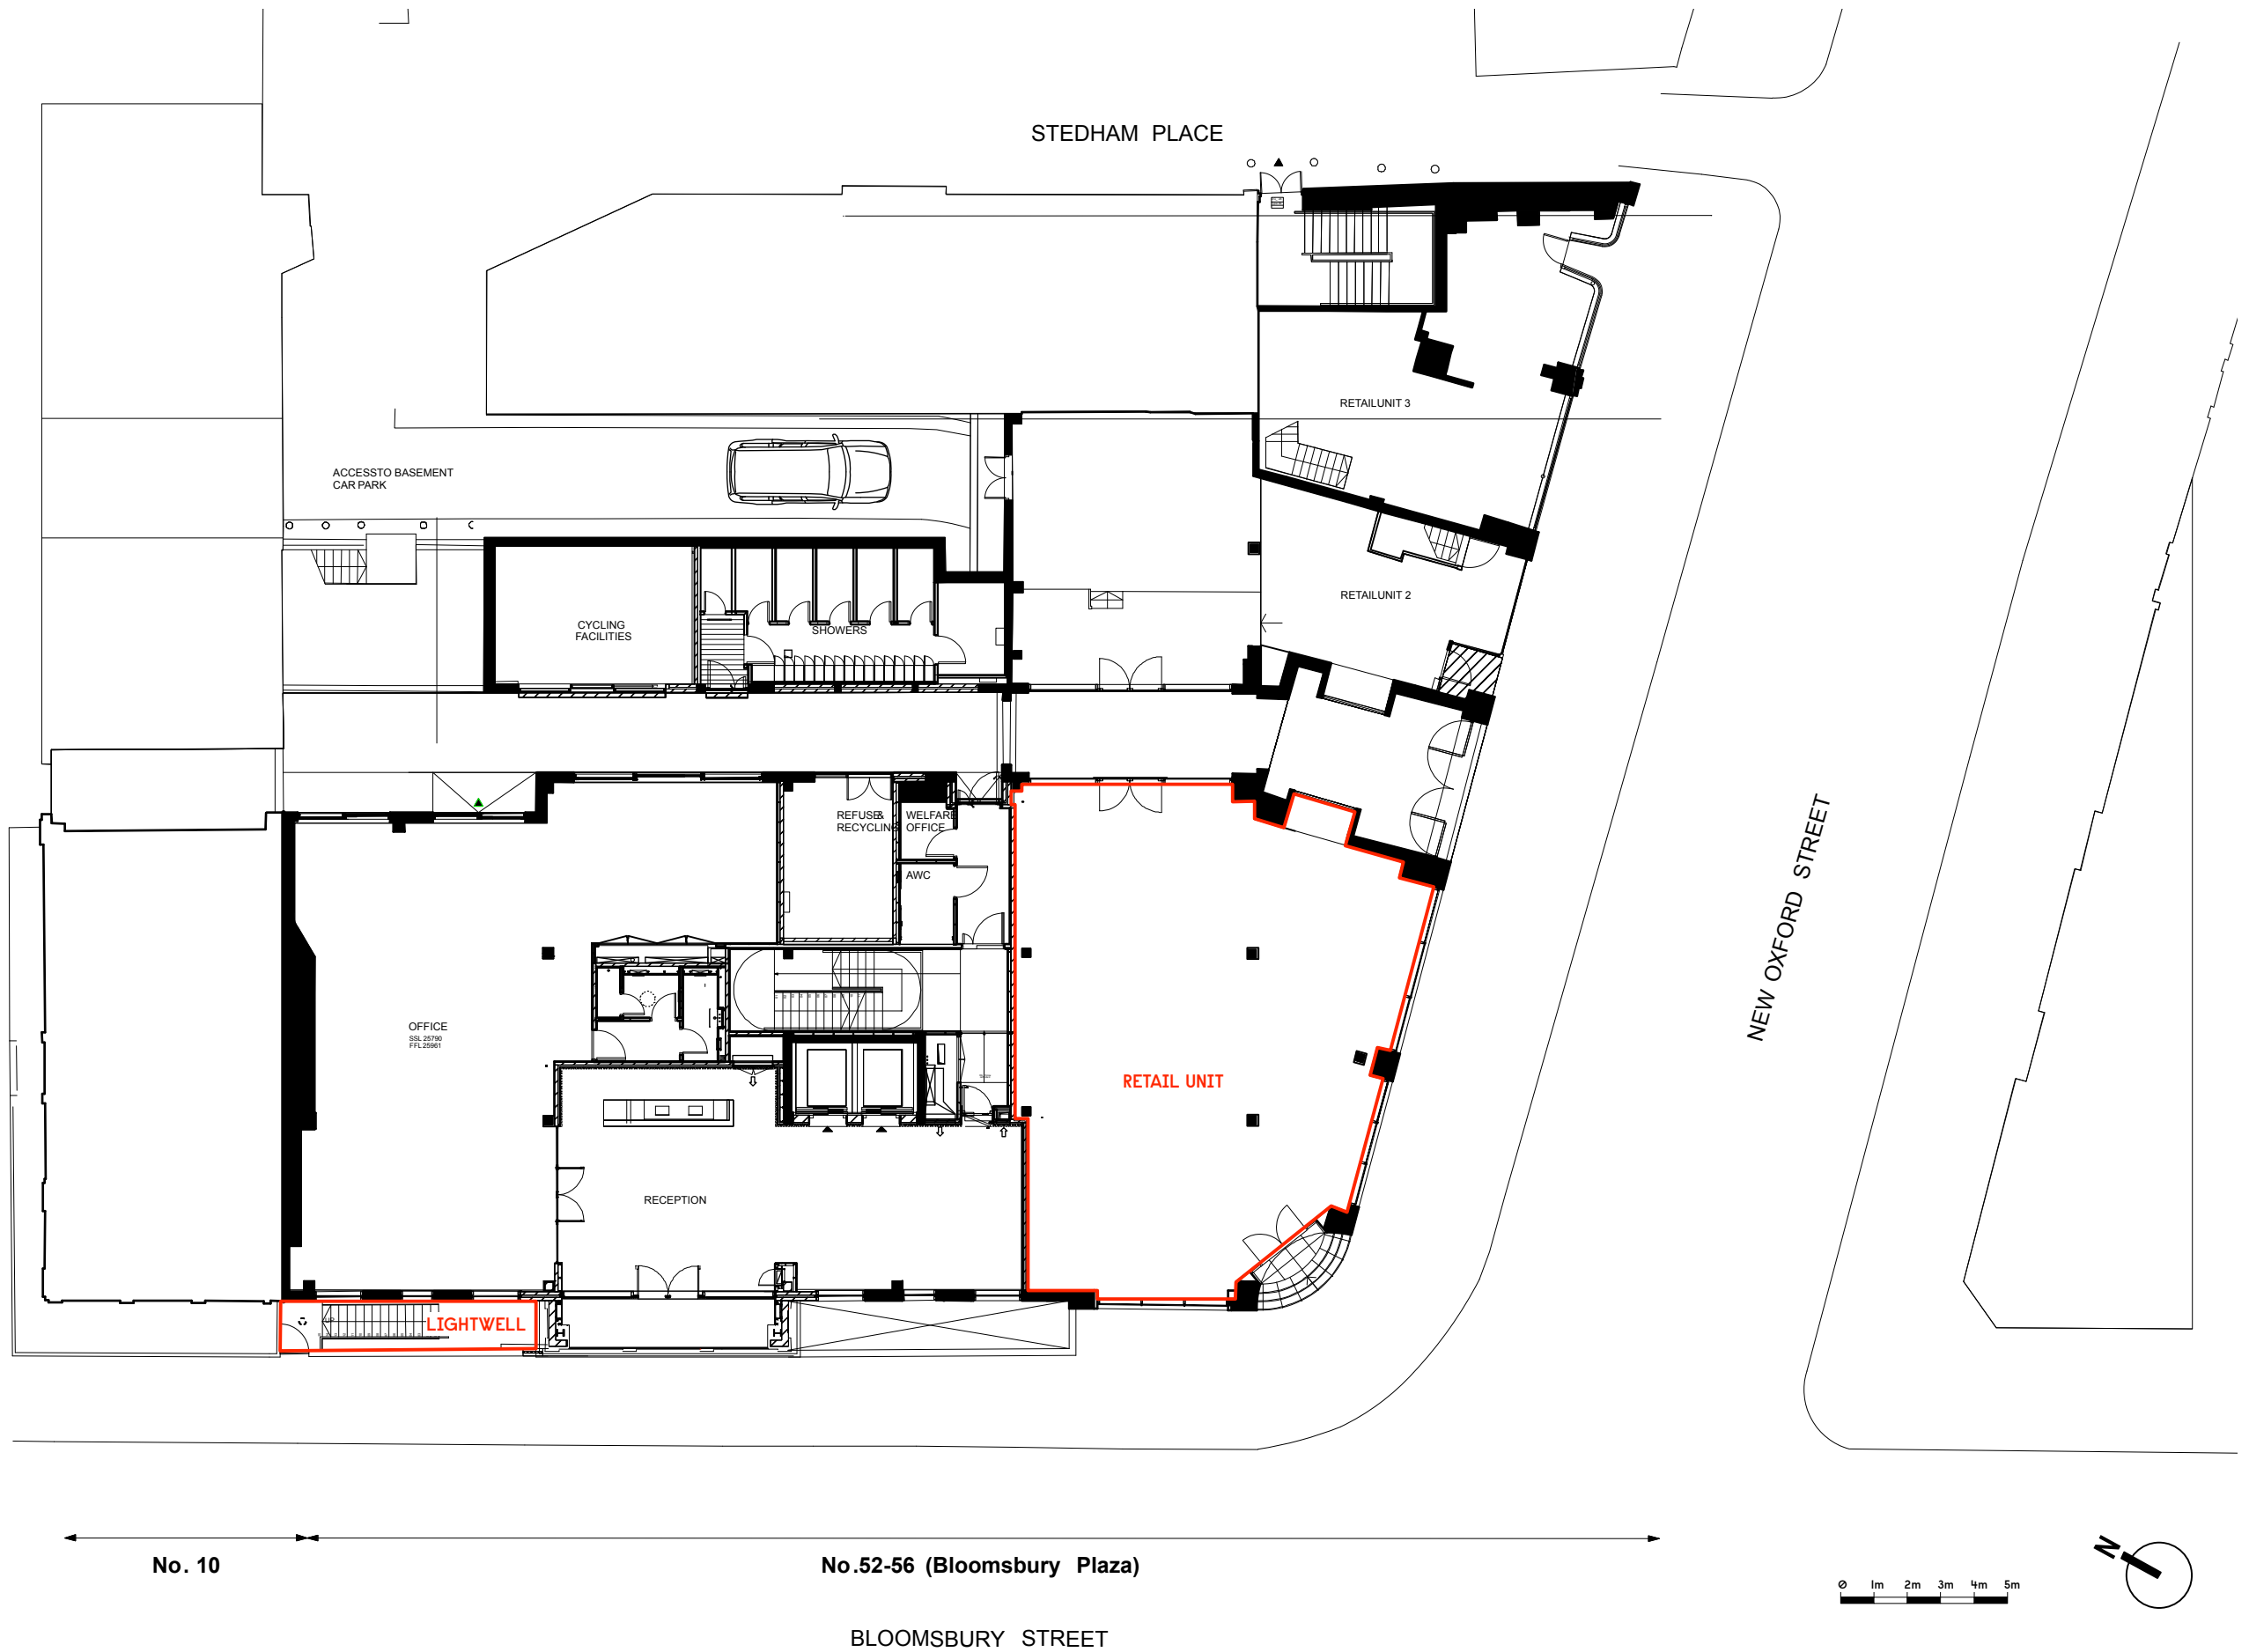

Notes



-

Revision	Date	Description
-	04/07/18	Issued for Planning

Gundry + Ducker
Gundry + Ducker Architecture Ltd
3 Garrick Street
London WC2E 9BF
t +44(0)203 417 4895
info@gundryducker.com

Do not scale. All dimensions to be confirmed on site.
Information contained in this drawing is the sole copyright of the designer
and is not to be reproduced without permission.

Project	Sushi Daily		
Drawing title	Proposed Block Plan		
Scale	1:200 @ A3	Drwg. No.	Rev
Date	July 2018	356_PL_100	-
Status	FOR PLANNING		

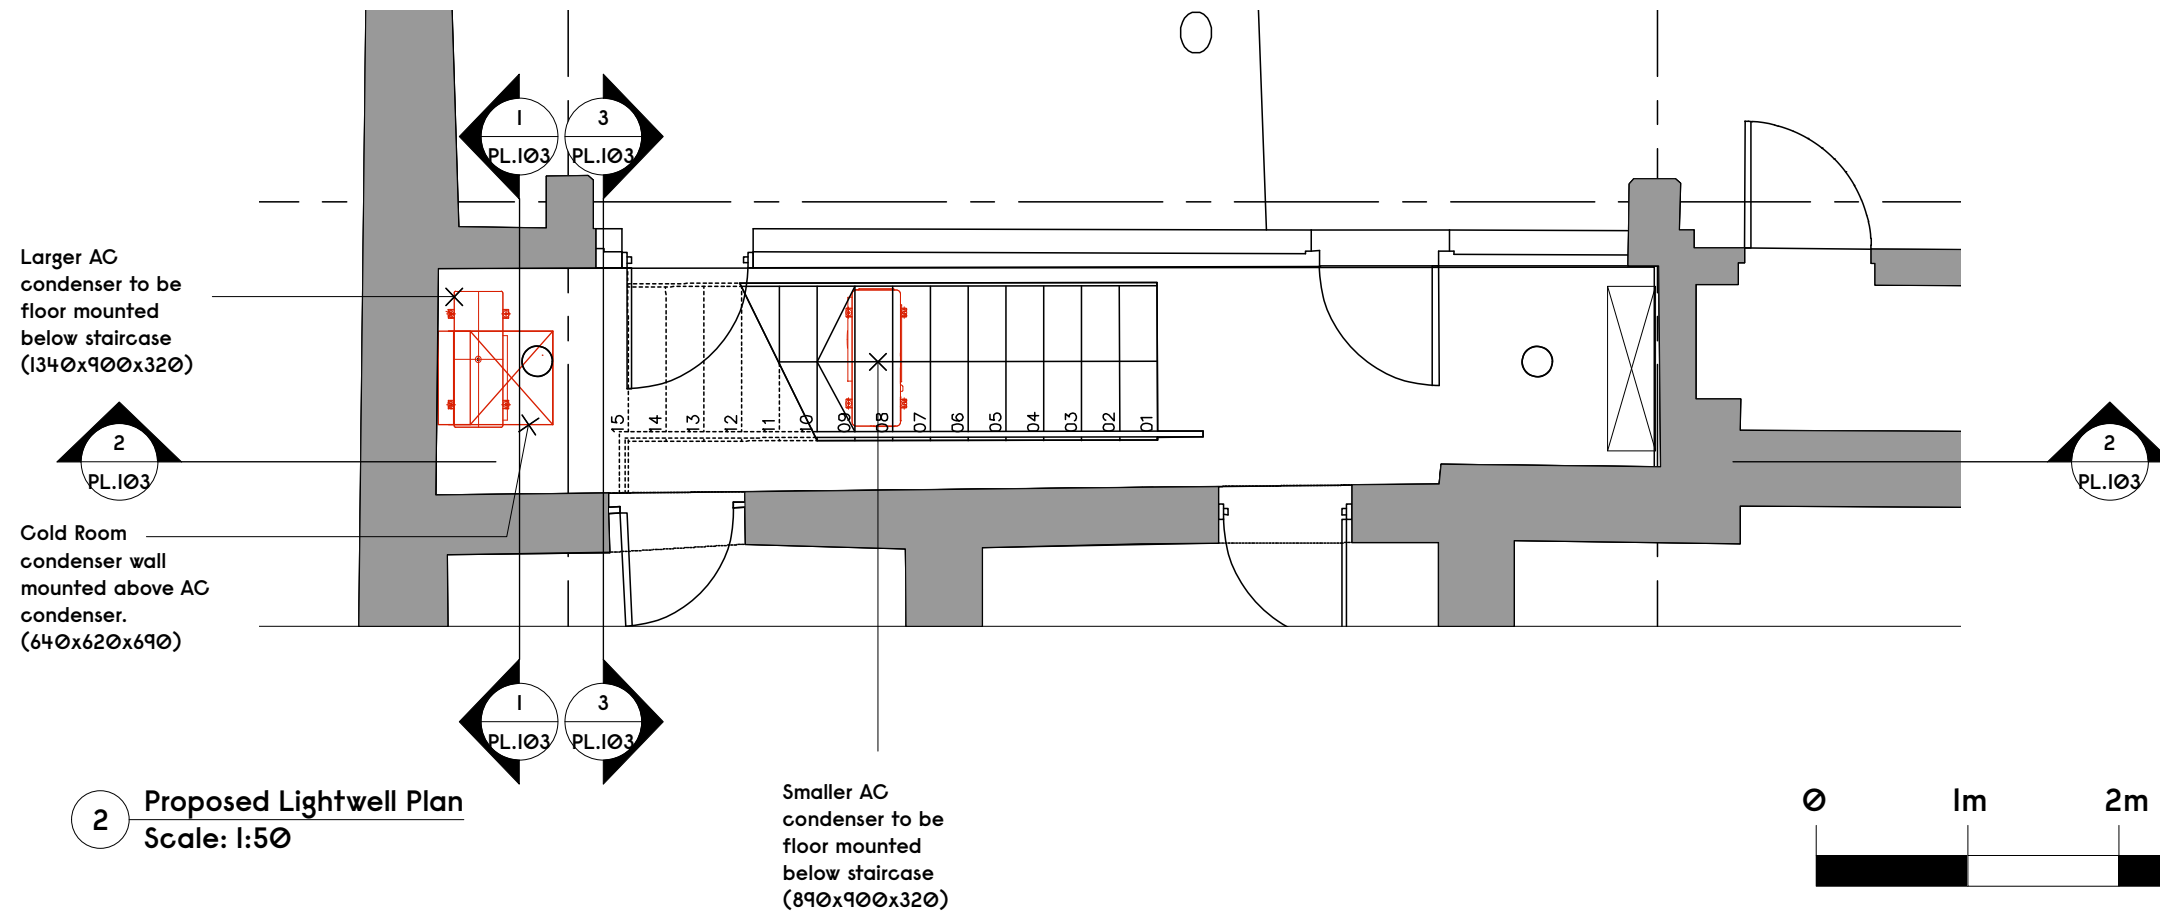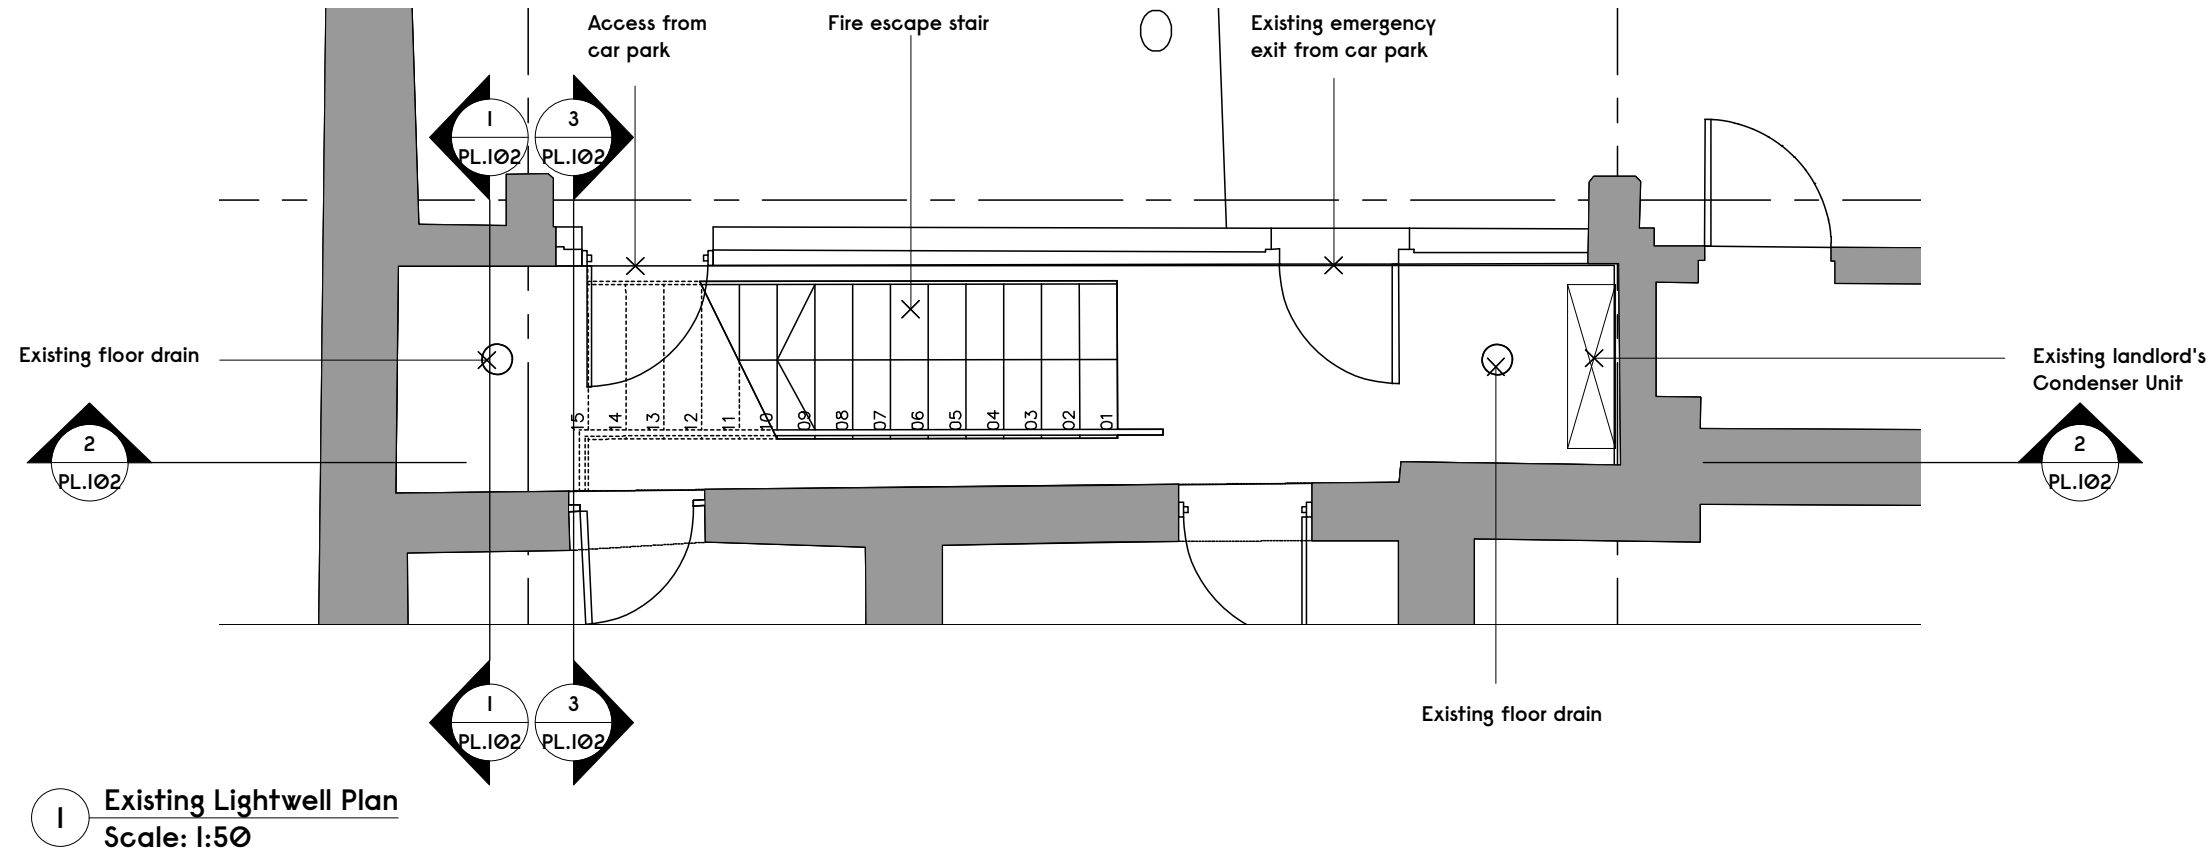


Notes

Revision	Date	Description
-	04/07/18	Issued for Planning

Gundry + Ducker
Gundry + Ducker Architecture Ltd
3 Garrick Street
London WC2E 9BF
t +44(0)203 417 4895
info@gundryducker.com

Project	Sushi Daily
Drawing title	Lightwell Plan Existing and Proposed
Scale	1:50 @ A3
Date	July 2018
Status	FOR PLANNING
Rev	-
Drwg. No.	356_PL_I01

Do not scale. All dimensions to be confirmed on site.
Information contained in this drawing is the sole copyright of the designer
and is not to be reproduced without permission.

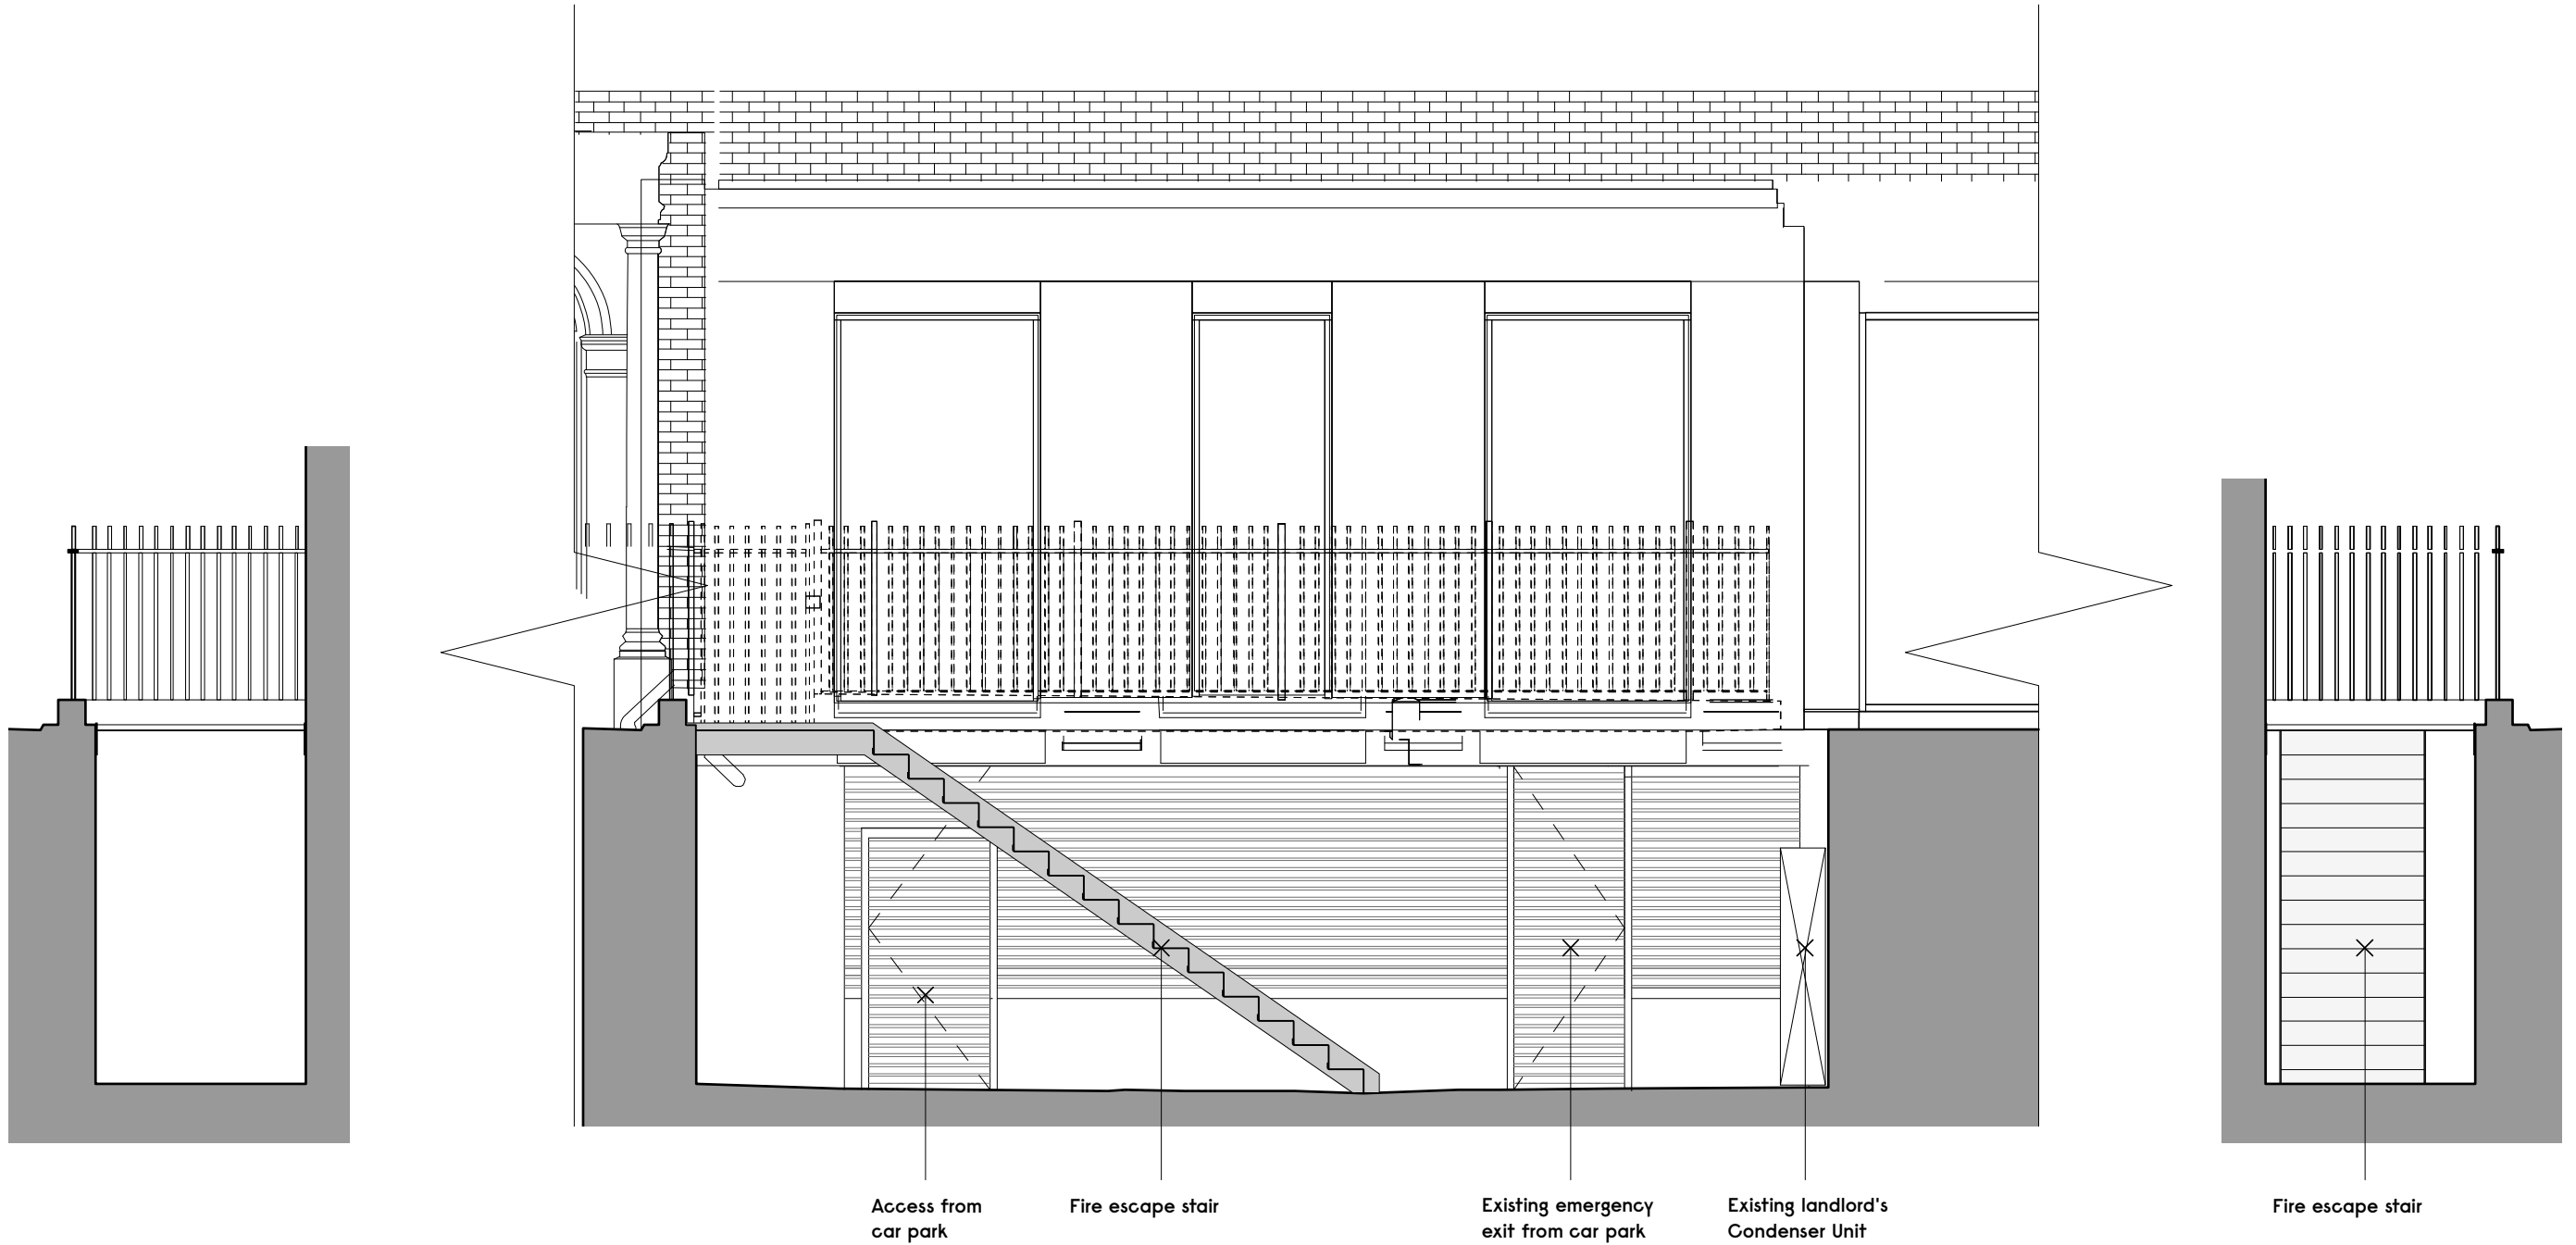

1 Existing Section A
Scale: 1:50

2 Existing Section B
Scale: 1:50

3 Existing Section C
Scale: 1:50



Notes


-

Revision	Date	Description
-	04/07/18	Issued for Planning

Gundry + Ducker
Gundry + Ducker Architecture Ltd
3 Garrick Street
London WC2E 9BF
t +44(0)203 417 4895
info@gundryducker.com

Project	Sushi Daily		
Drawing title	Existing Lightwell Elevations		
Scale	1:50 @ A3	Drwg. No.	Rev
Date	July 2018	356_PL_102	-
Status	FOR PLANNING		

Do not scale. All dimensions to be confirmed on site.
Information contained in this drawing is the sole copyright of the designer
and is not to be reproduced without permission.

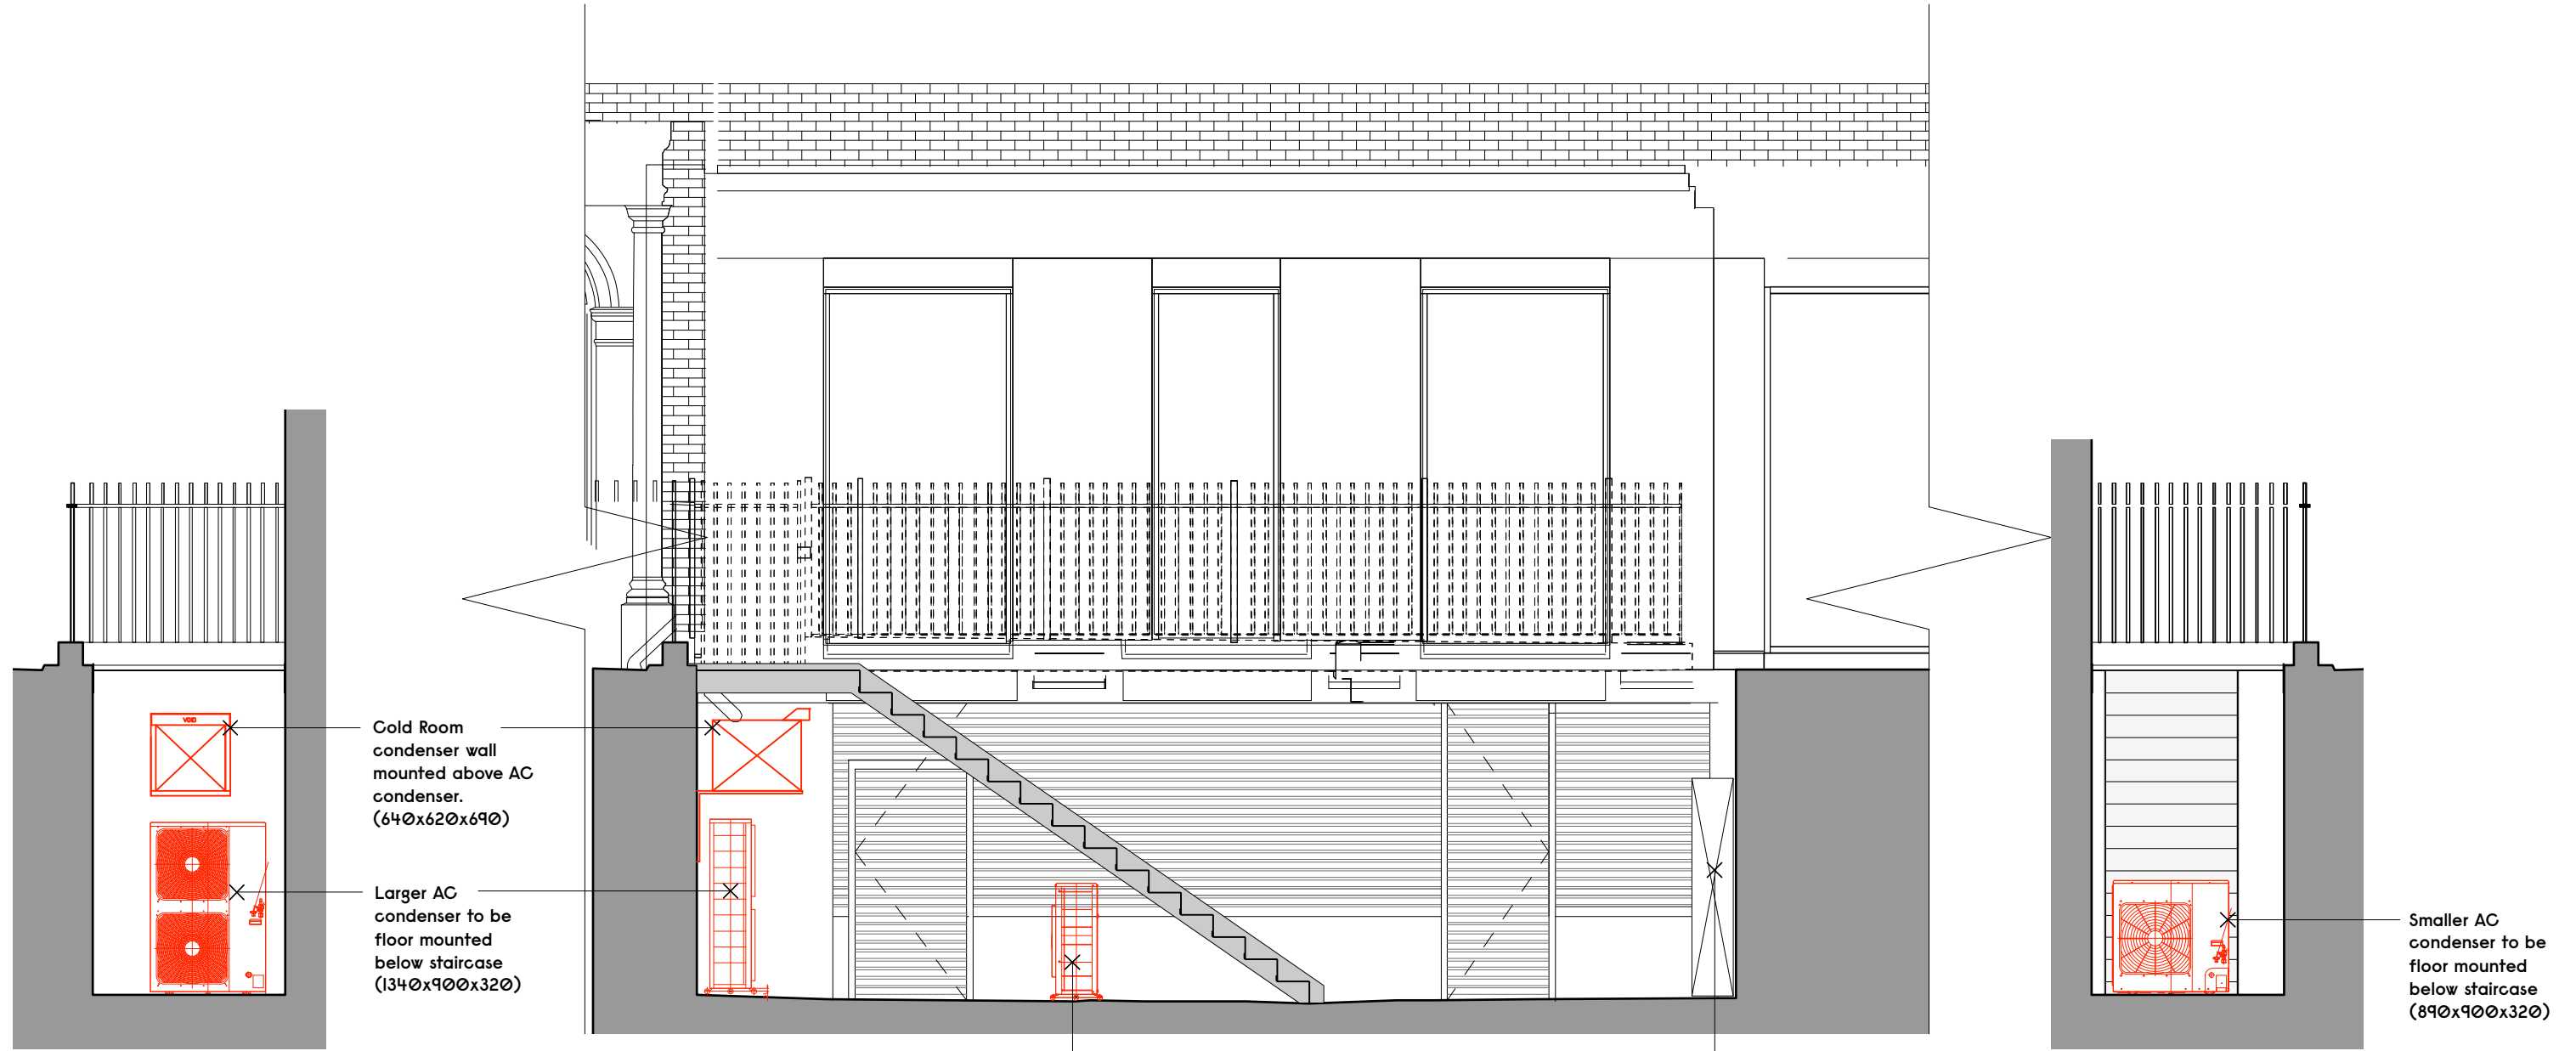

1 Existing Section A
Scale: 1:50

2 Existing Section B
Scale: 1:50

3 Existing Section C
Scale: 1:50



Notes


-

Revision	Date	Description
-	04/07/18	Issued for Planning

Gundry + Ducker
Gundry + Ducker Architecture Ltd
3 Garrick Street
London WC2E 9BF
t +44(0)203 417 4895
info@gundryducker.com


Project	Sushi Daily		
Drawing title	Proposed Lightwell Elevations		
Scale	1:50 @ A3	Drwg. No.	Rev
Date	July 2018	356_PL_103	-
Status	FOR PLANNING		

Do not scale. All dimensions to be confirmed on site.
Information contained in this drawing is the sole copyright of the designer
and is not to be reproduced without permission.

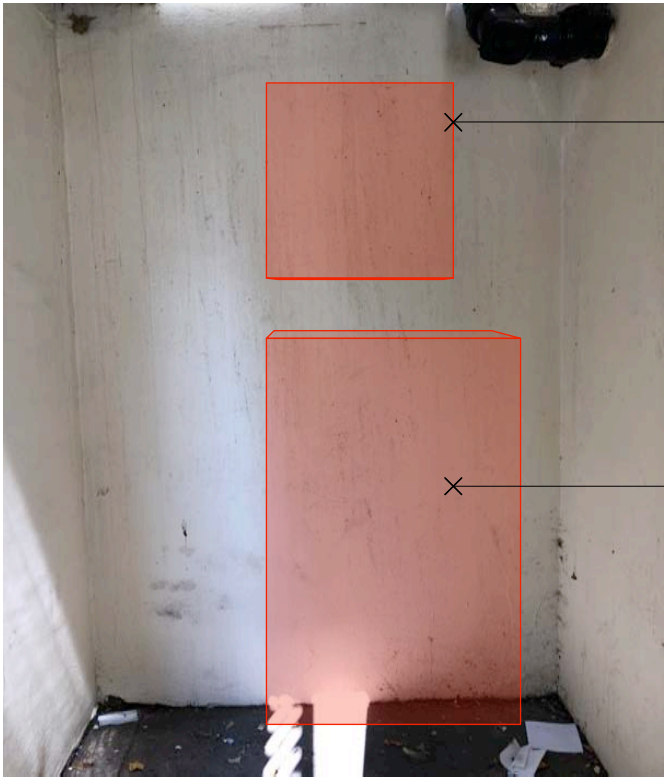


Indicative location
of Cold Room
condenser wall
mounted above AC
condenser.
(640x620x690)

Indicative location
of Larger AC
condenser to be
floor mounted
below staircase
(1340x900x320)

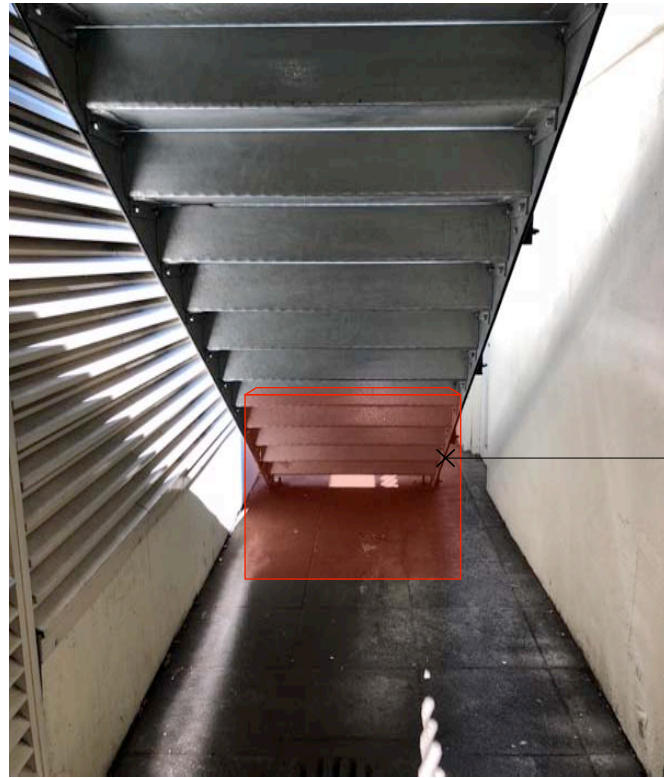


Indicative location
of Smaller AC
condenser to be
floor mounted
below staircase
(890x900x320)

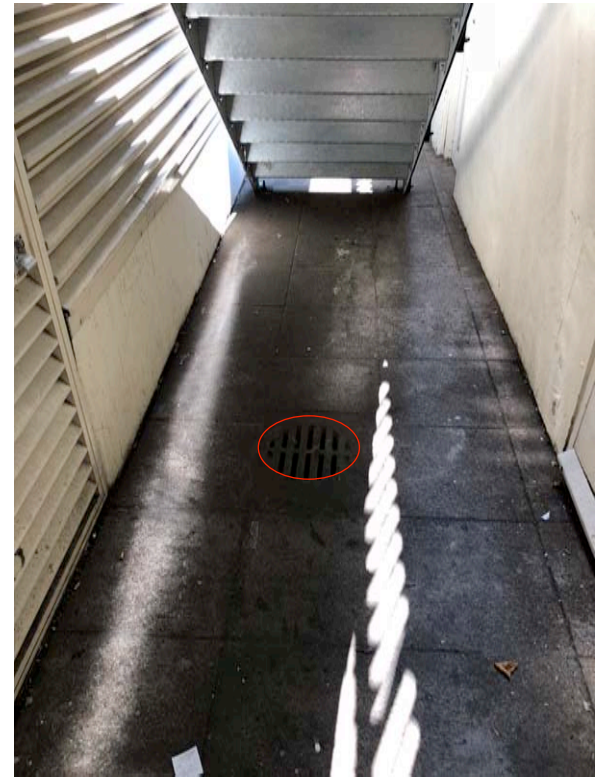

1 View within lightwell towards wall

2 View within lightwell towards Stair

3 View showing location of drain

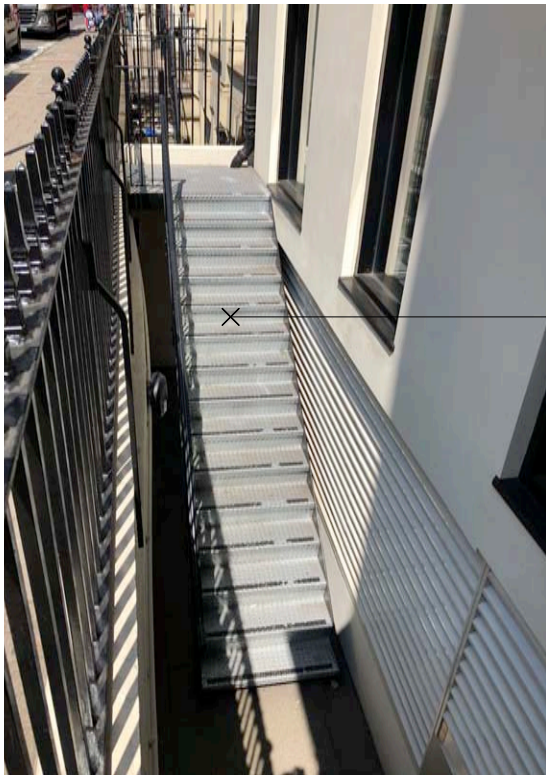

Condensers
concealed below
existing escape
staircase



4 View From Street towards Stair

5 View From Street towards Existing Landlord's AC condenser



Notes

AC CONDENSERS SHOWN INDICATIVELY ONLY.
REFER TO DRAWINGS

Revision	Date	Description
-	04/07/18	Issued for Planning

Gundry + Ducker
Gundry + Ducker Architecture Ltd
3 Garrick Street
London WC2E 9BF
t +44(0)203 417 4895
info@gundryducker.com

Do not scale. All dimensions to be confirmed on site.
Information contained in this drawing is the sole copyright of the designer
and is not to be reproduced without permission.

Project	Sushi Daily		
Drawing title	Lightwell Images		
Scale	NTS @ A3	Drwg. No.	Rev
Date	July 2018	356_PL_104	-
Status	FOR PLANNING		