




section c-c 1:50@ A1

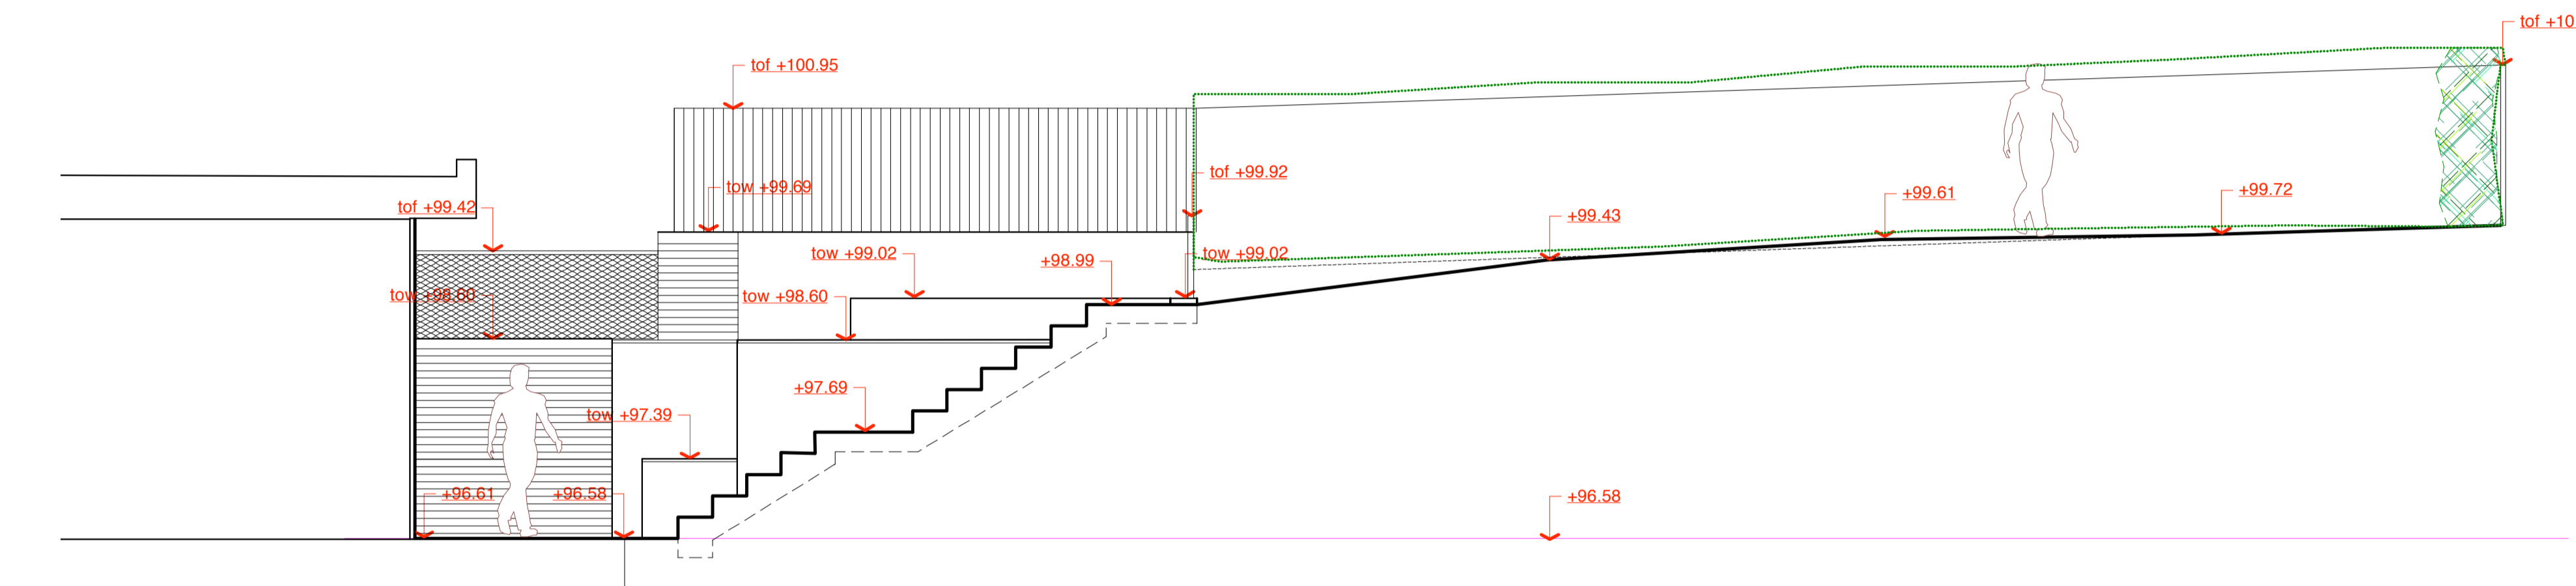


section b-b 1:50@ A1

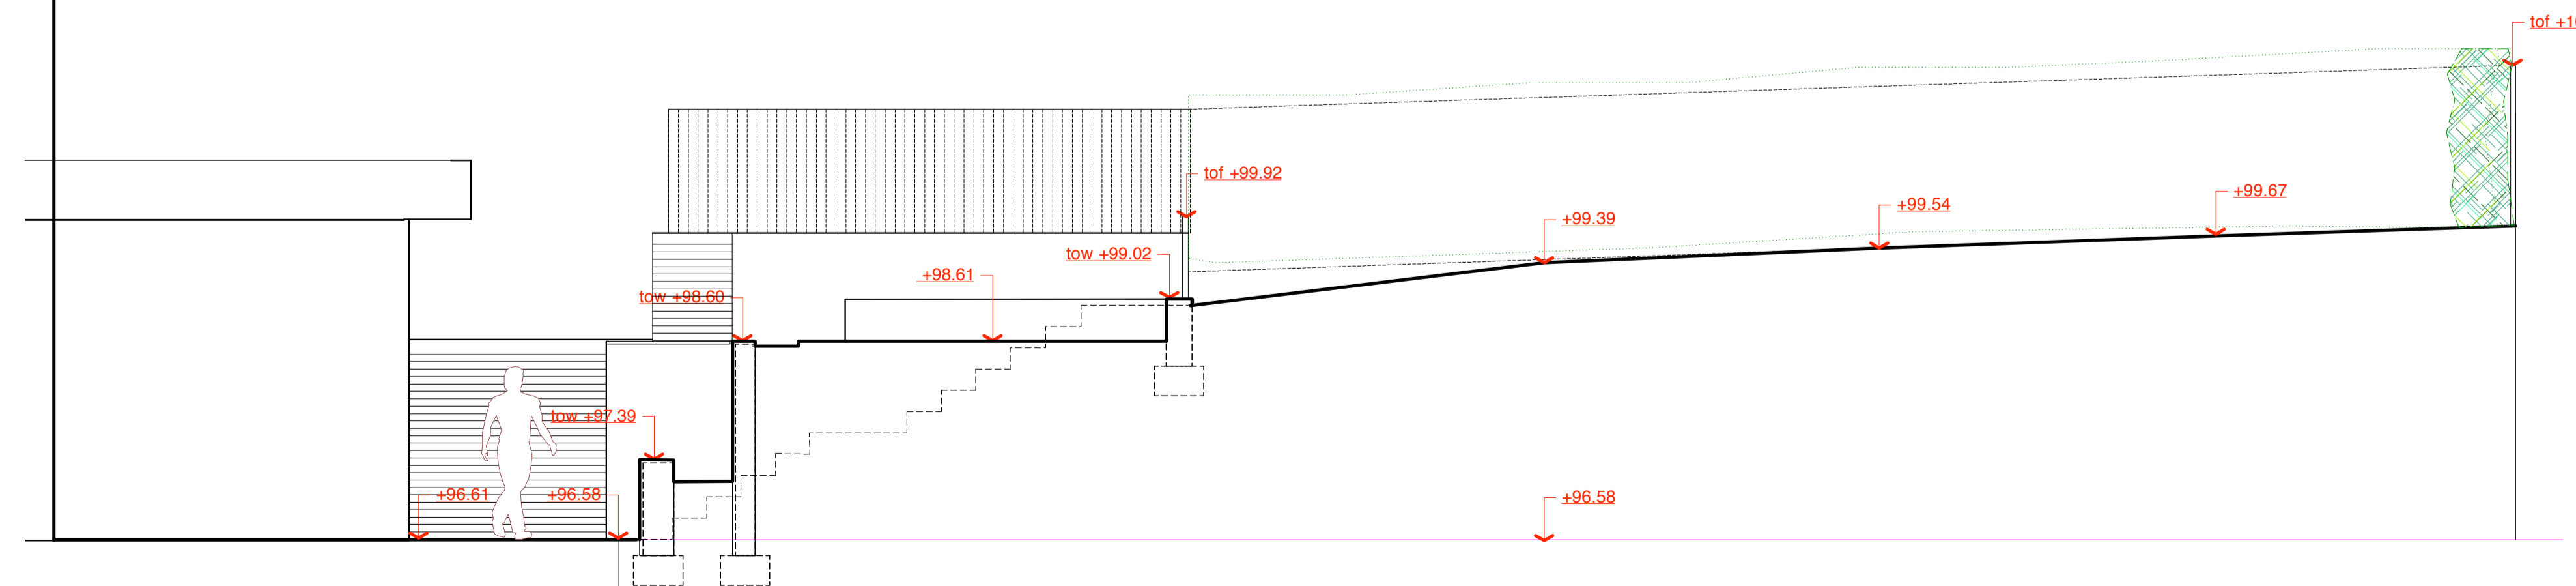

section a-a 1:50@ A1

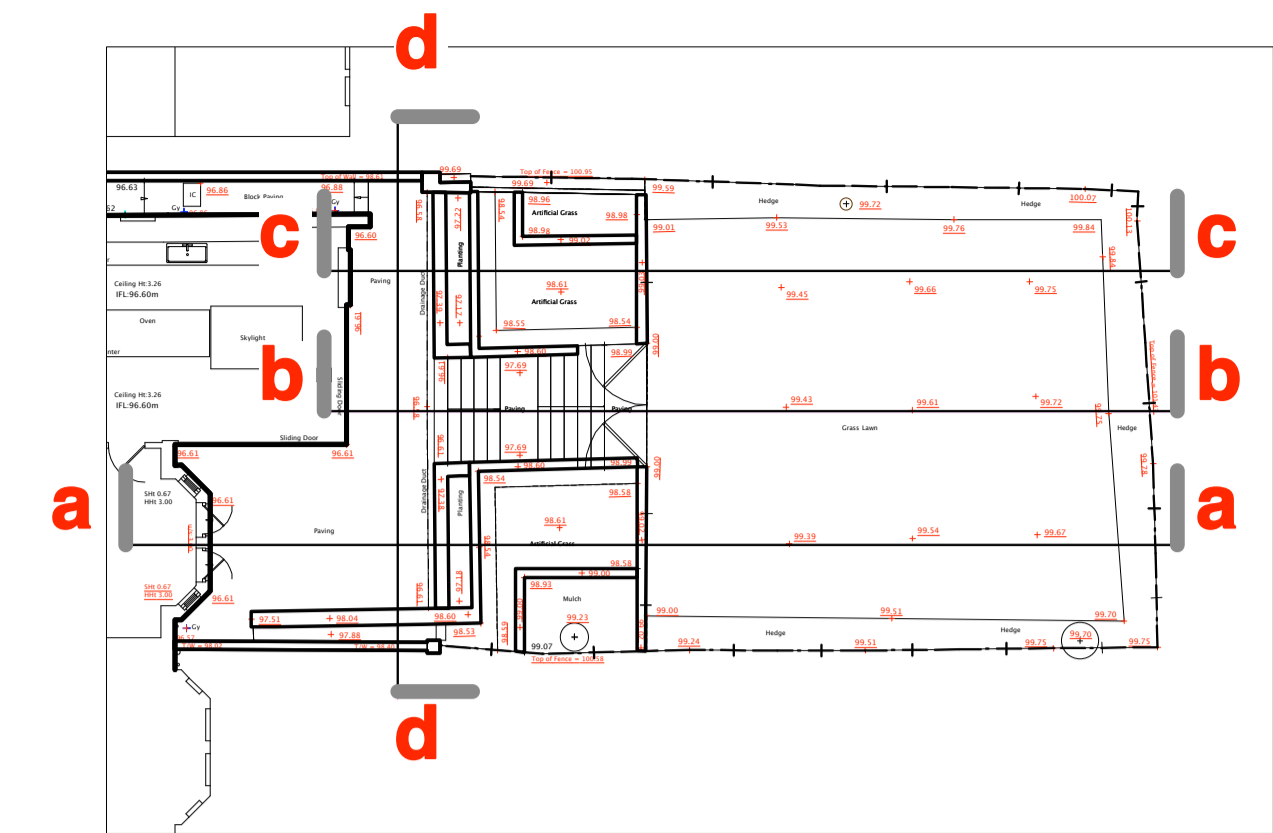

location plan 1:200

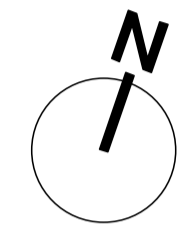

key

	tof +101.43	existing spot levels
	+99.72	
	tof +101.43	proposed spot levels
	+99.72	

Rev	Details	By	Date

Notes
 1. Do not scale from drawing, use figured dimensions only
 2. All dimensions to be checked on site
 3. This drawing to be read in conjunction with all other SMLA drawings and specification

Key Plan

© copyright Stefano Marinaz Landscape Architecture Ltd. all rights reserved	
Project title 15 Chesterford Gardens	
Drawing title Existing Sections 1 of 2	
Date 05.07.2018	Scale 1:50 @ A1
Drawn SM/JL	Revision 0
Drawing number 189-150	

STEFANO MARINAZ
 LANDSCAPE ARCHITECTURE

Britannia House
 11 Glenthorne Road,
 London W6 0LN
 +44 203 727 7264
 studio@stefanomarinaz.com
 www.stefanomarinaz.com

