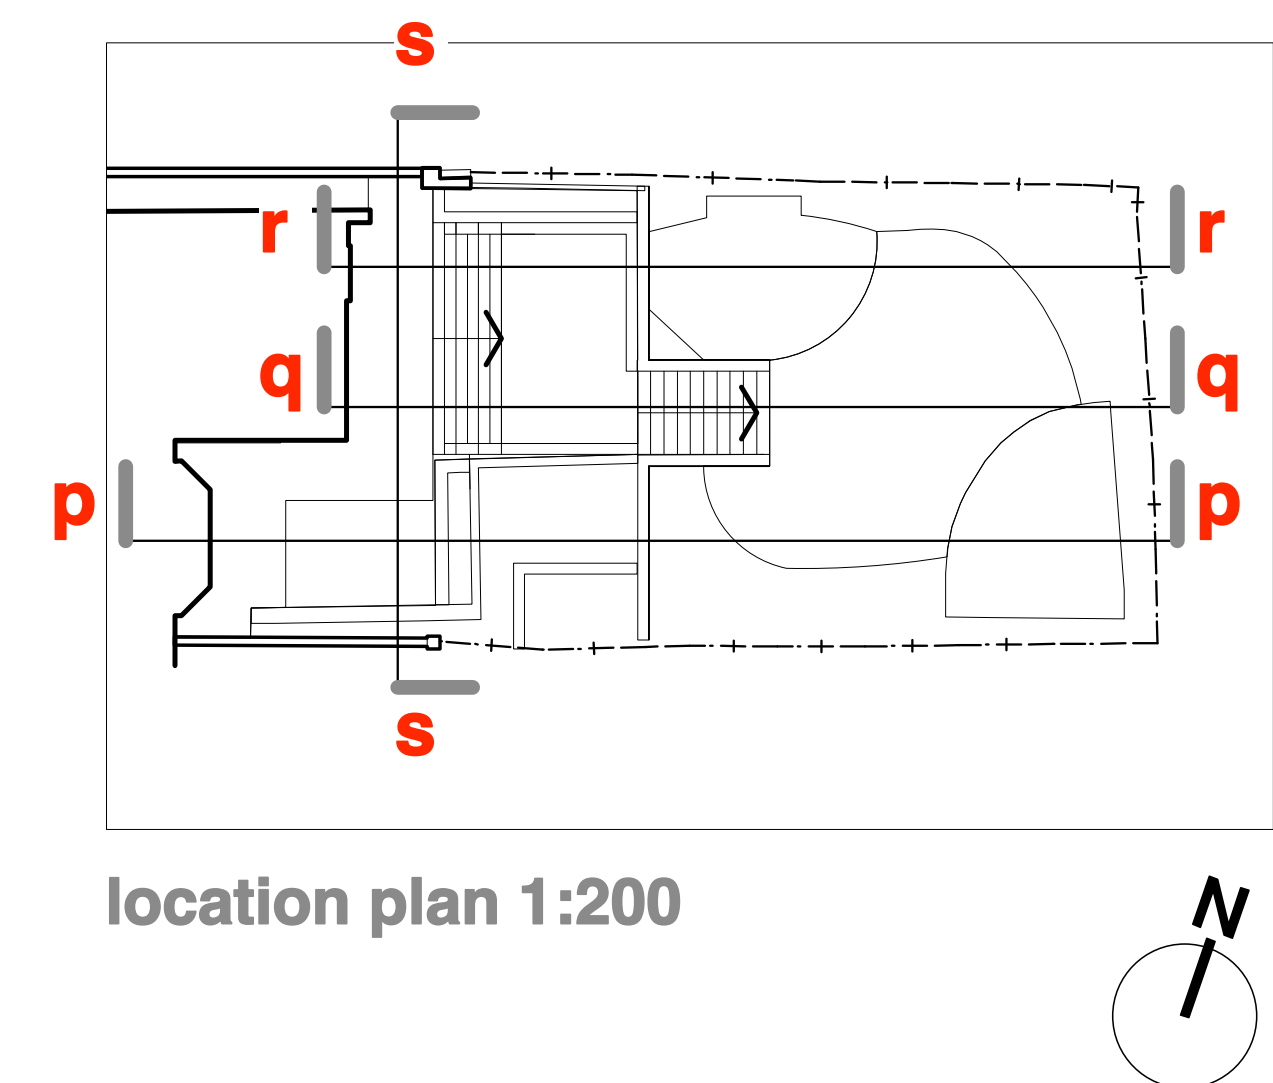
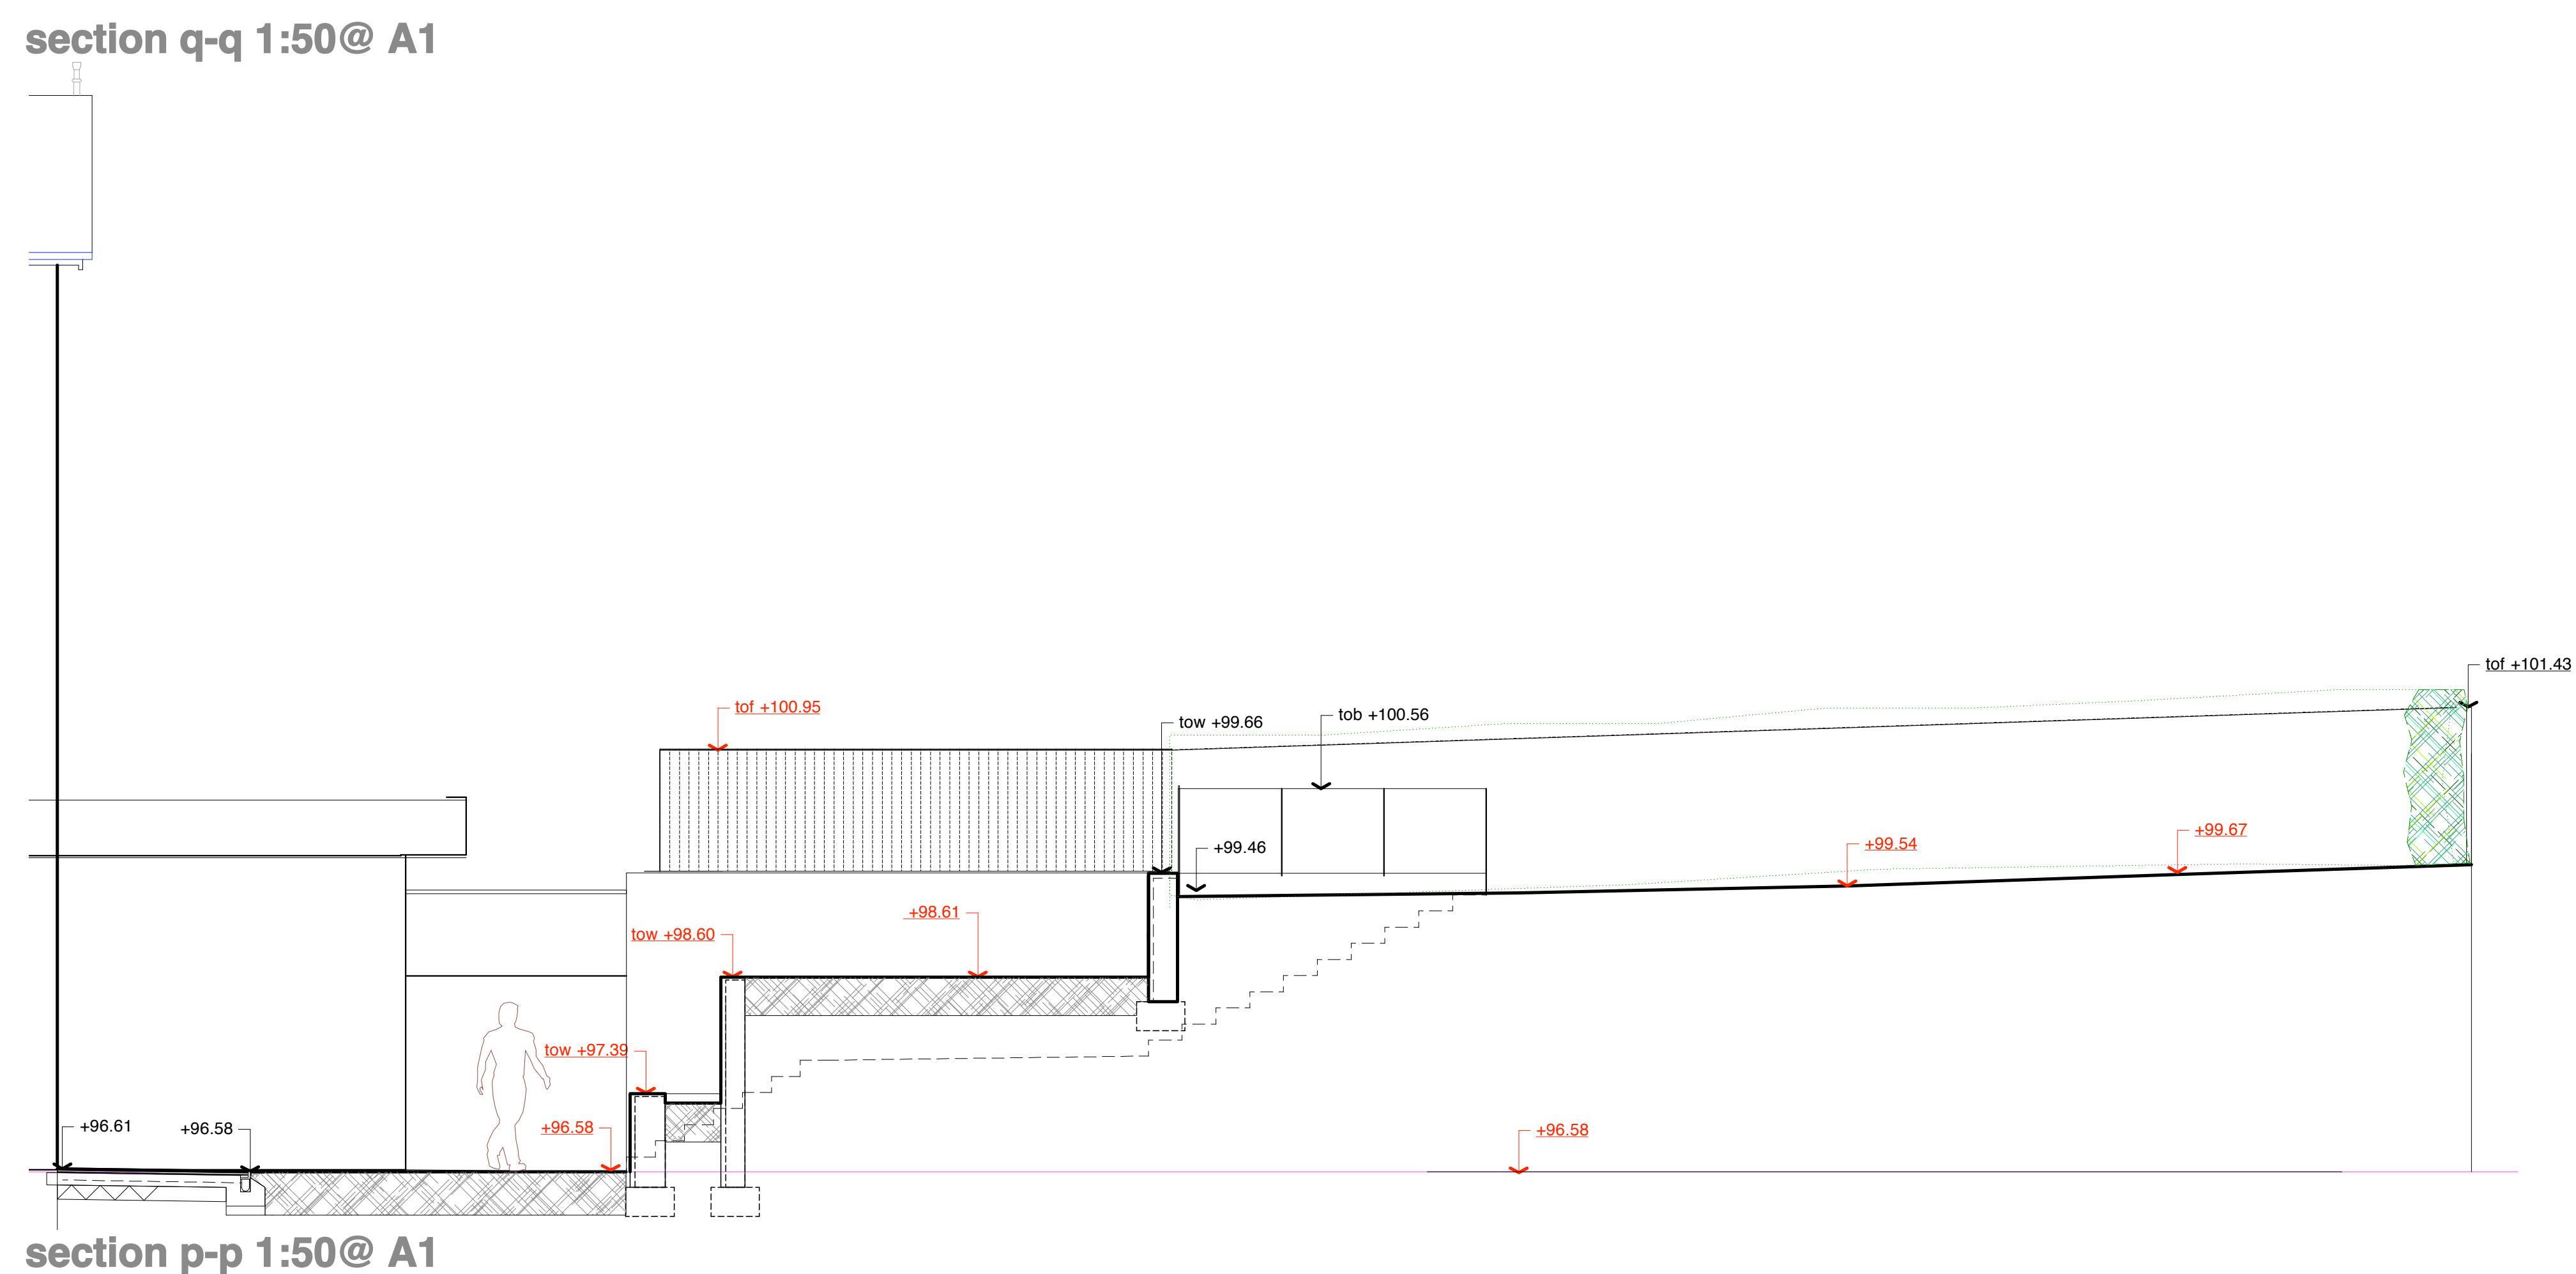
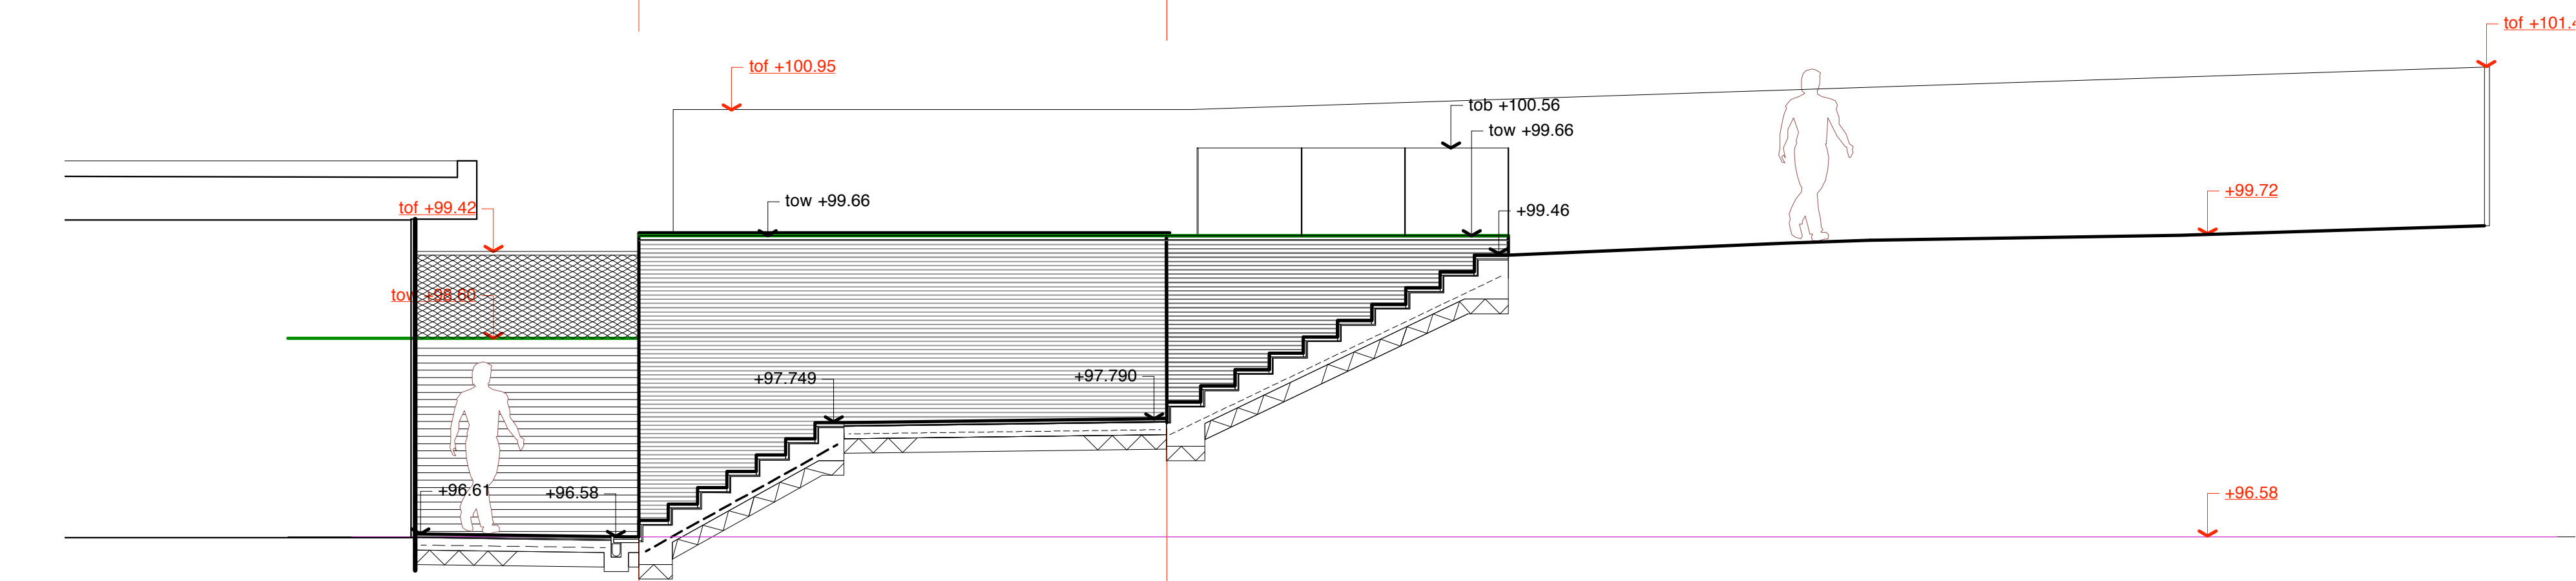
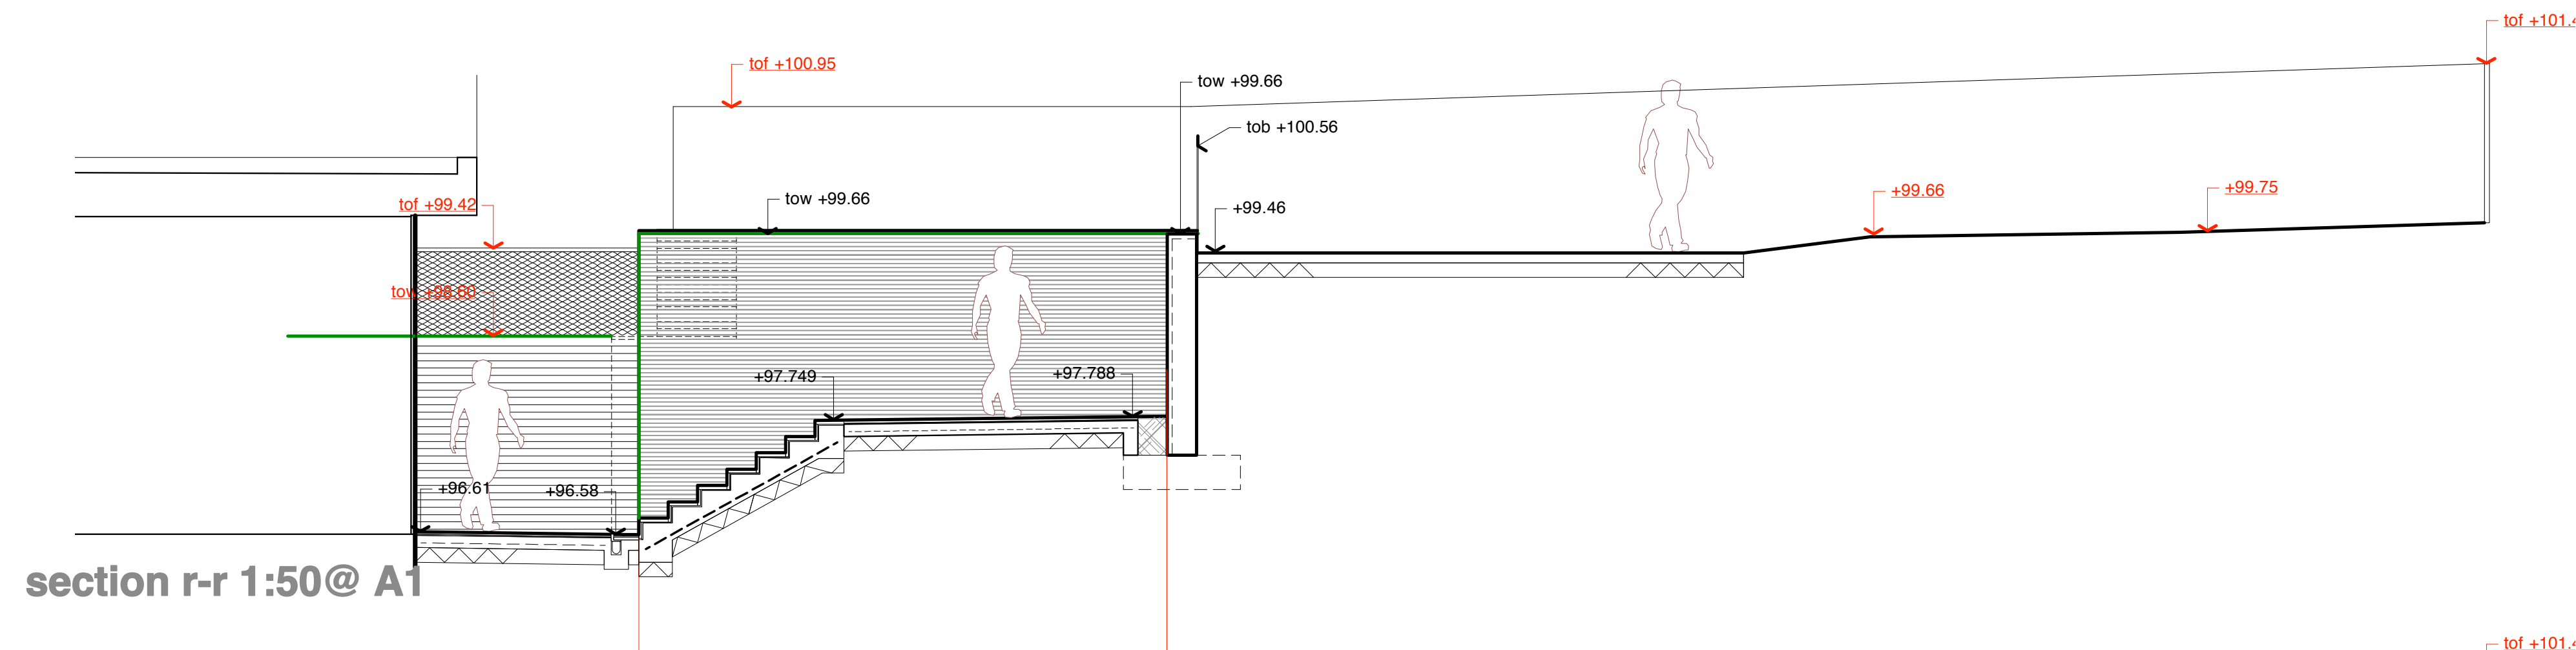


[illegible]

Notes

1. Do not scale from drawing, use figured dimensions only
2. All dimensions to be checked on site
3. This drawing to be read in conjunction with all other SMLA drawings and specification

existing spot levels

proposed spot levels

Key Plan

© copyright Stefano Marinaz Landscape Architecture Ltd, all rights reserved

Project title

15 Chesterford Gardens

Drawing title
Proposed Sections 1 of 2

Date	Scale	Drawn
05.07.2018	1:50 @ A1	SM/JL
Drawing status		Revision
for planning		0
Drawing number		189-250



Britannia House
11 Glenthorne Road,
London W6 0LH
+44 203 727 7264
studio@stefanomarinaz.com
www.stefanomarinaz.com