


WINDOW (1)
SINGLE GLAZED
TIMBER

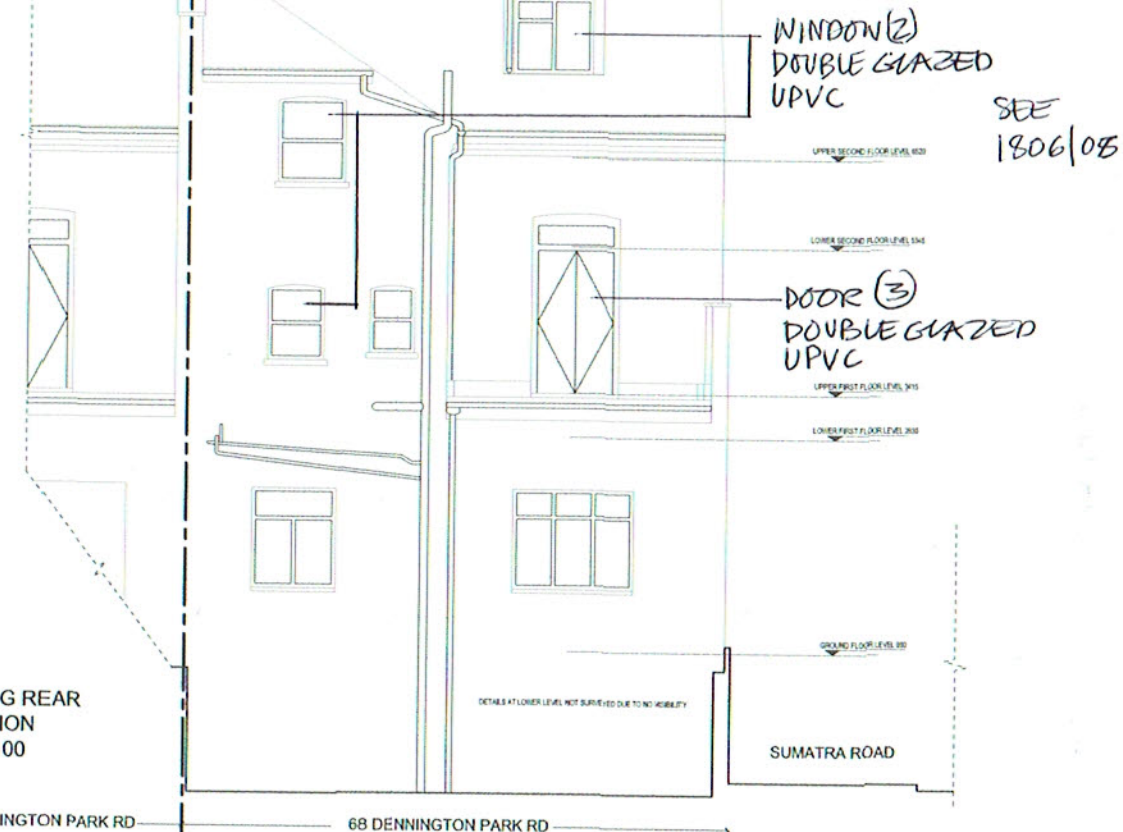


EXISTING REAR
ELEVATION
scale 1:100

66 DENNINGTON PARK RD



EXISTING SIDE ELEVATION
scale 1:100

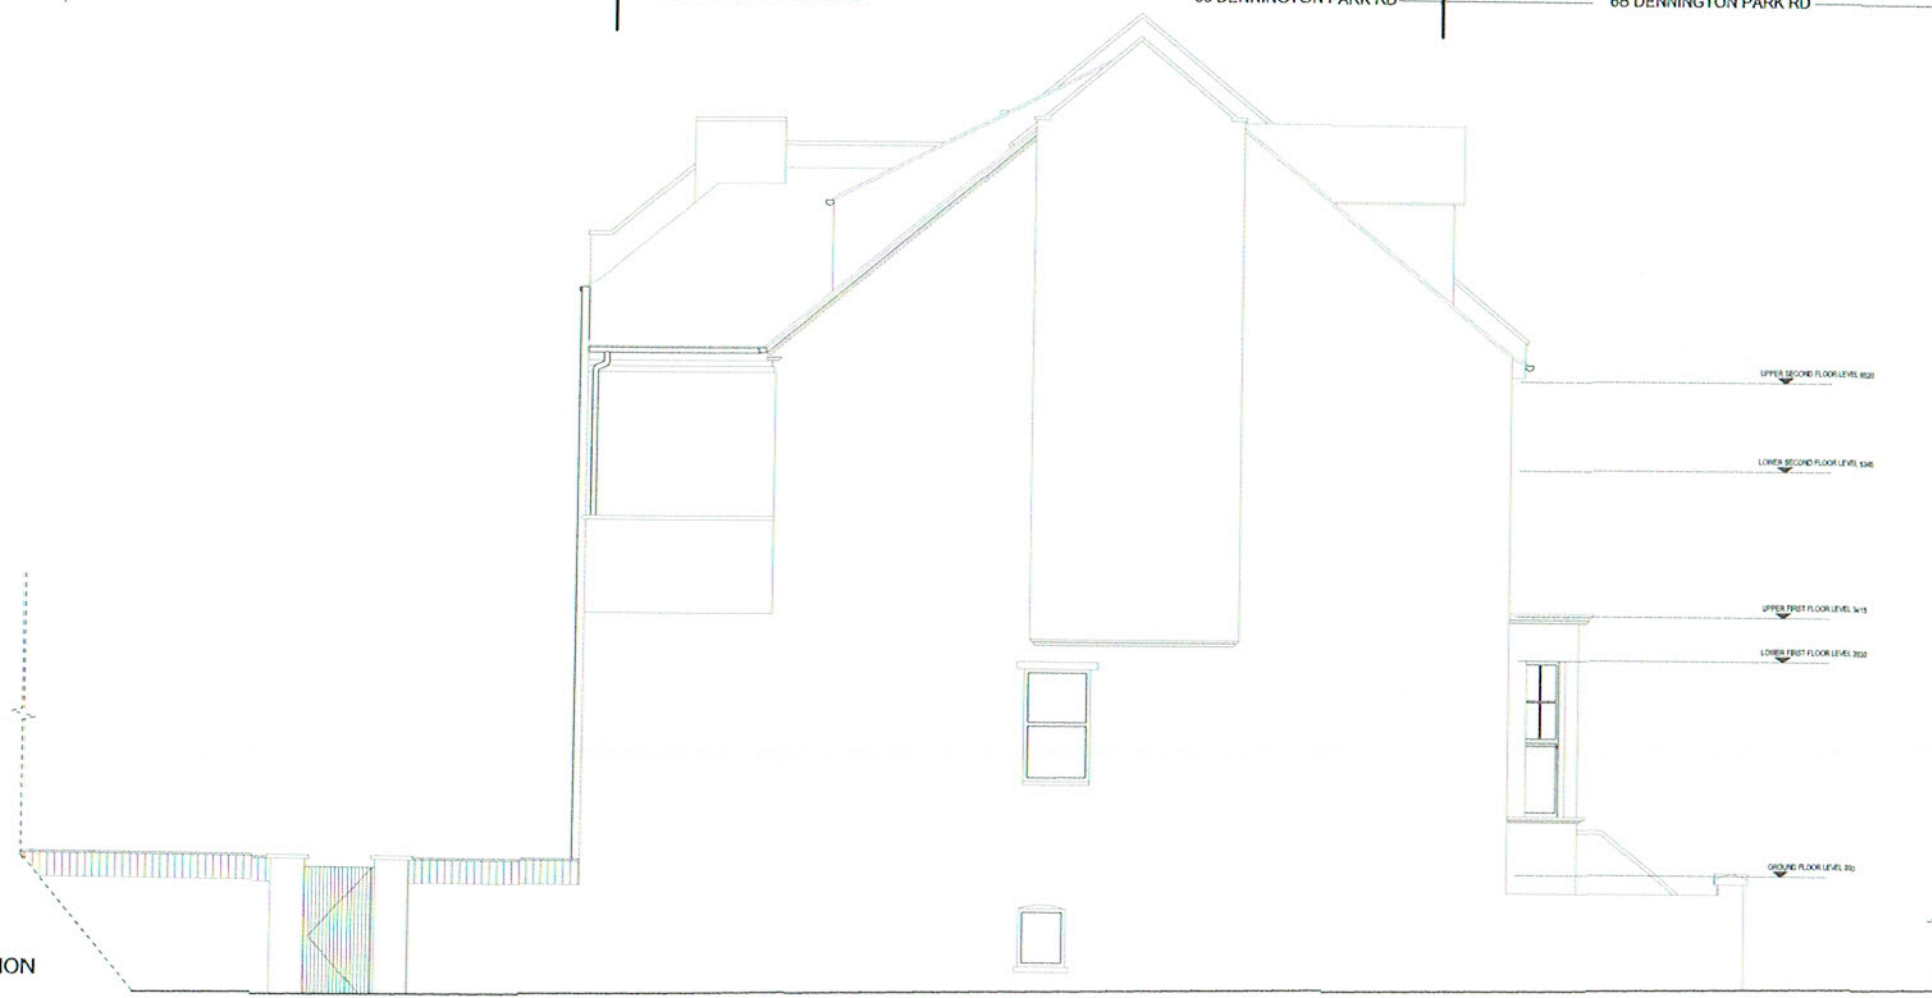

Carolyn Squire Architect take no responsibility for any dimensions obtained by scaling from this drawing. If no dimension is shown the recipient must ascertain the dimension specifically from the Architect or by site measurement. Supplying this drawing in digital form is solely for convenience and no reliance may be placed on digital data. All data must be checked against hard copy. Dimensions must be checked on site. Any discrepancies must be reported to the Architect immediately. This drawing is copyright of Carolyn Squire Architect.

REV A JUN 18
WINDOWS, DOOR
NOTED

Job title
68 DENNINGTON PARK
ROAD
LONDON
NW6 1BD

Drawing title
EXISTING ELEVATIONS

CAROLYN SQUIRE
DIP ARCH RIBA
122 Church Walk, London N16 8QW
Tel: 020 7254 0624 Fax: 020 75039769
Email: mail@carolynsquire.co.uk

Drawing No.	Revision
1806/02	A
Date	Scale
/04/18	1:100 @ A3

0 5 10 m