



GROUND FLOOR

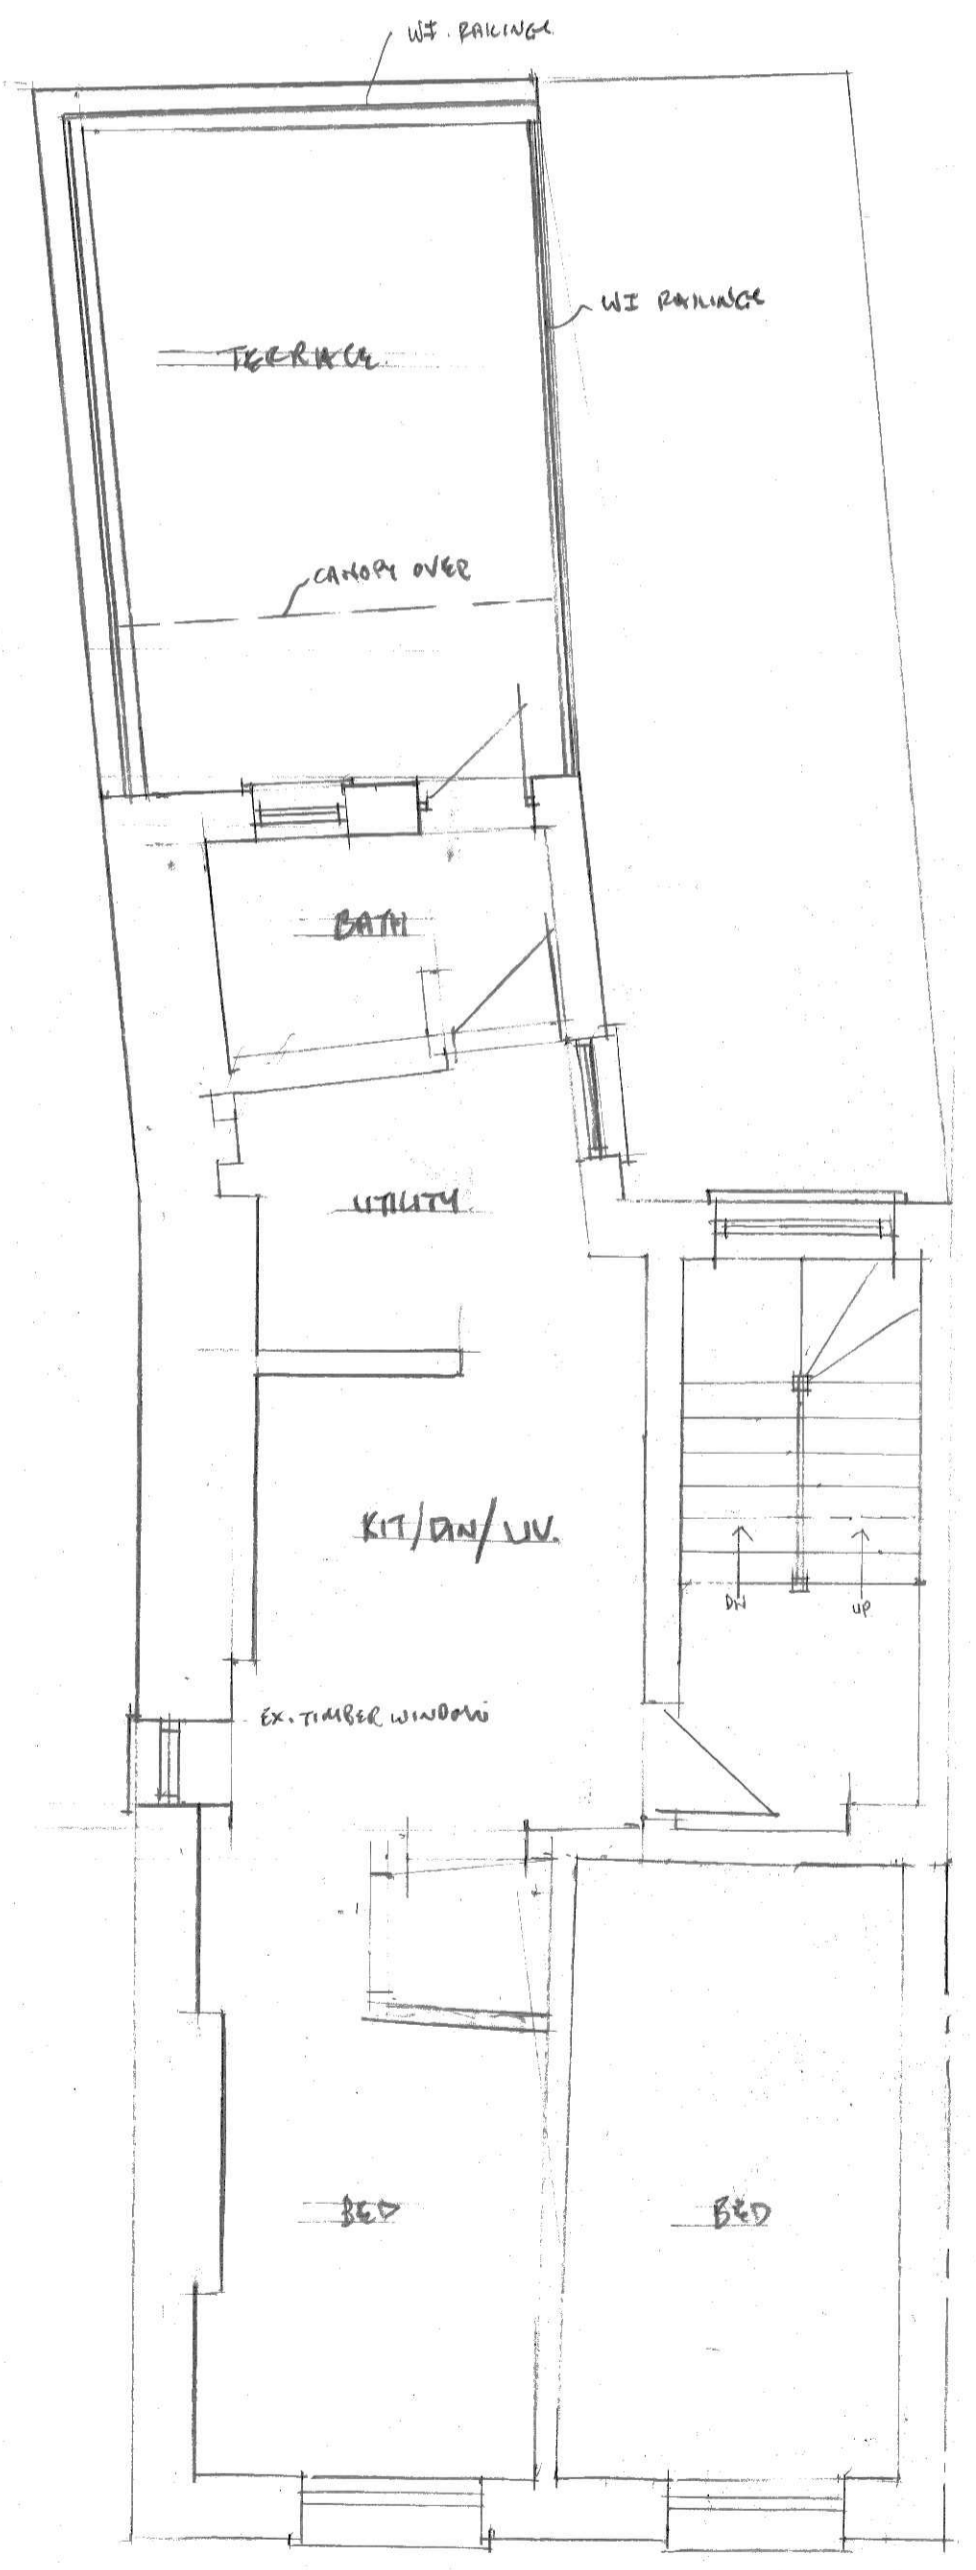


SECOND

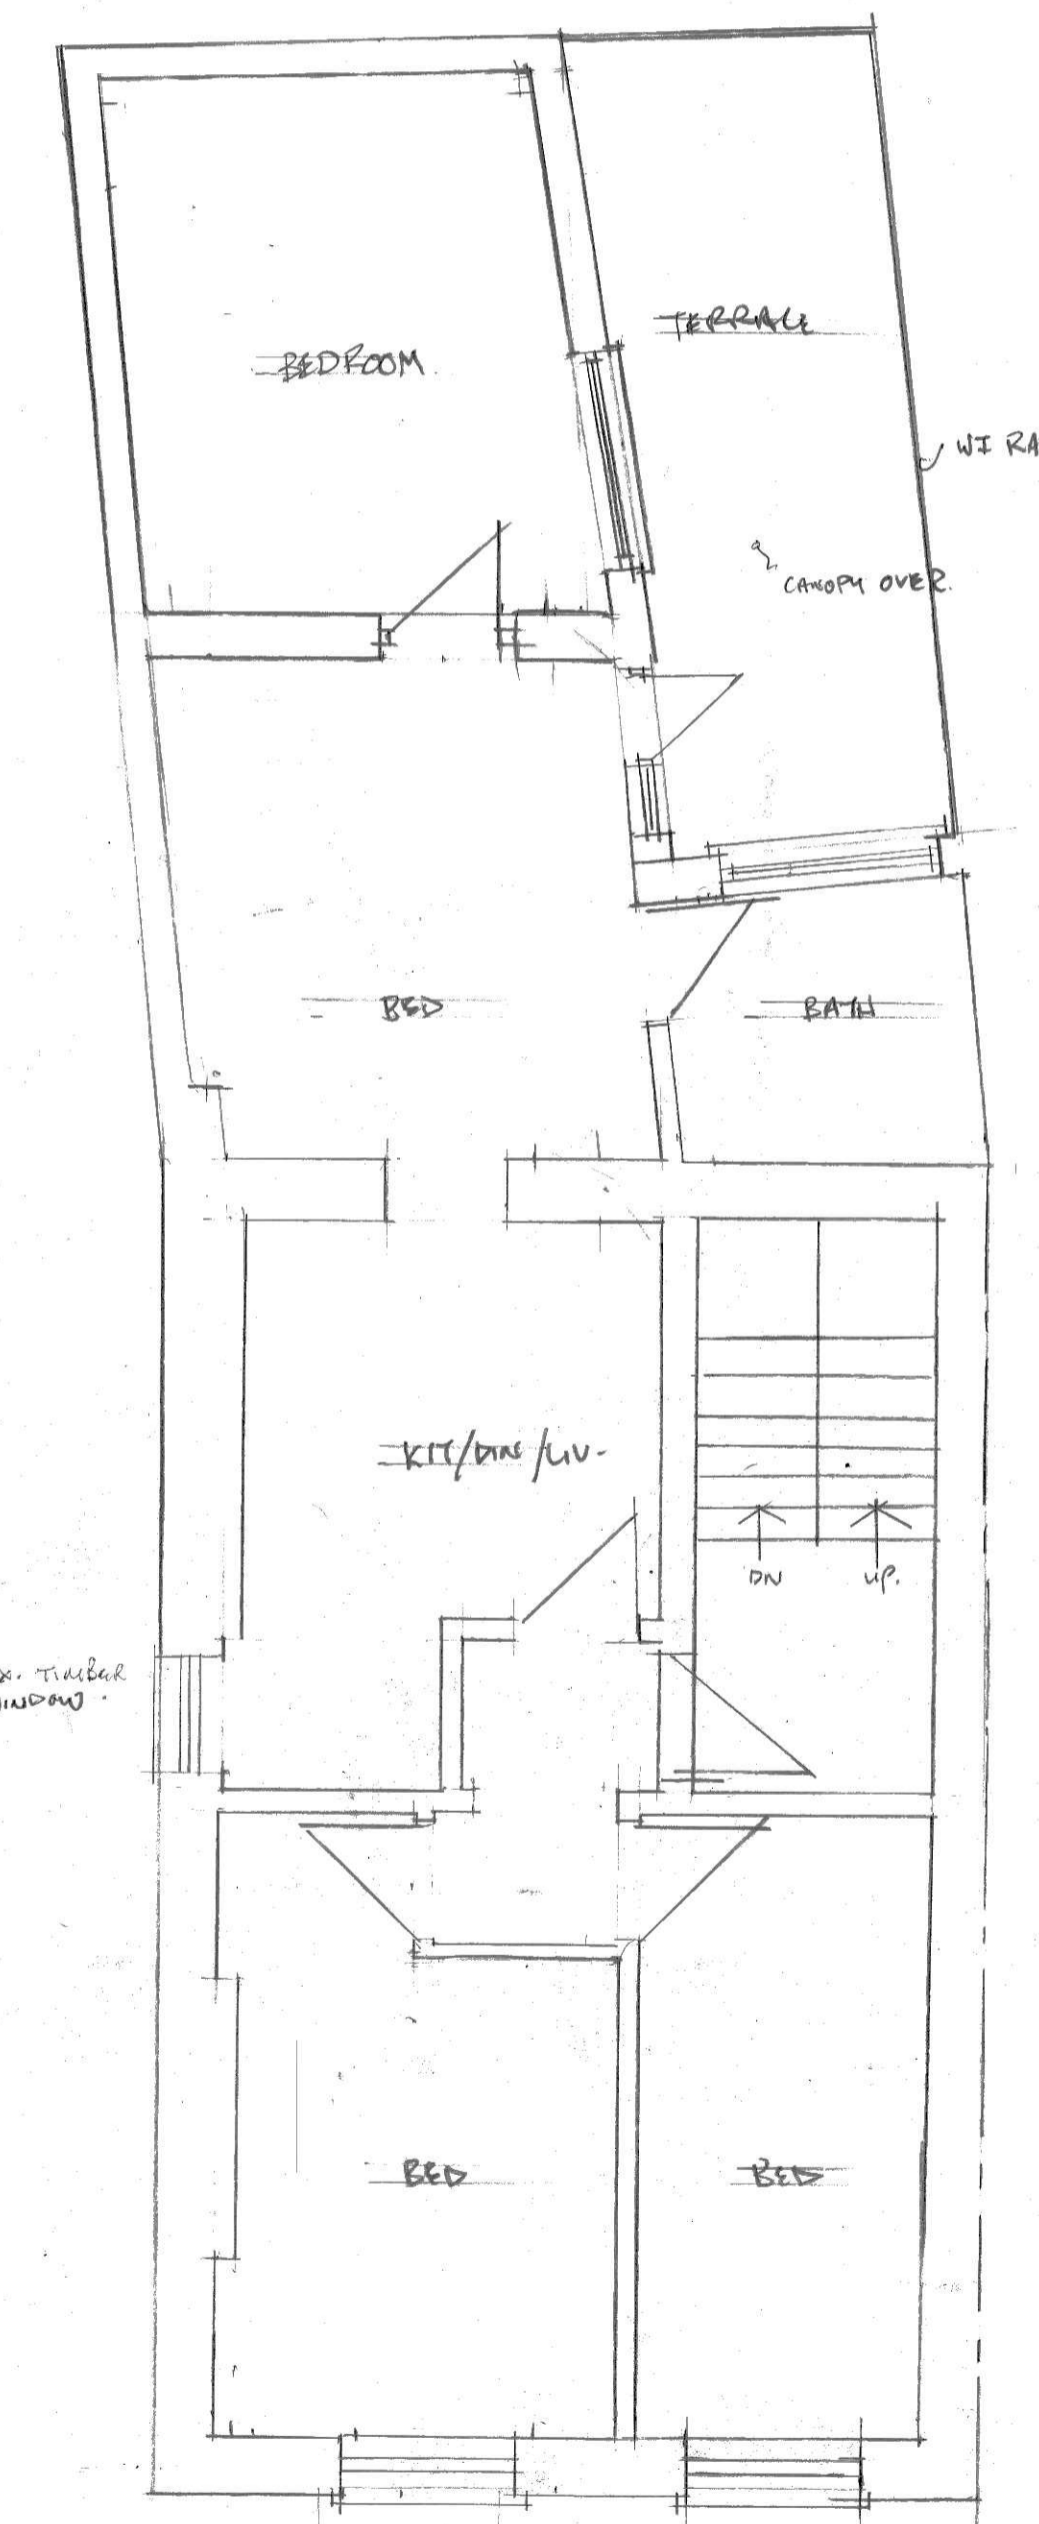

FIRST FLOOR



ROOF

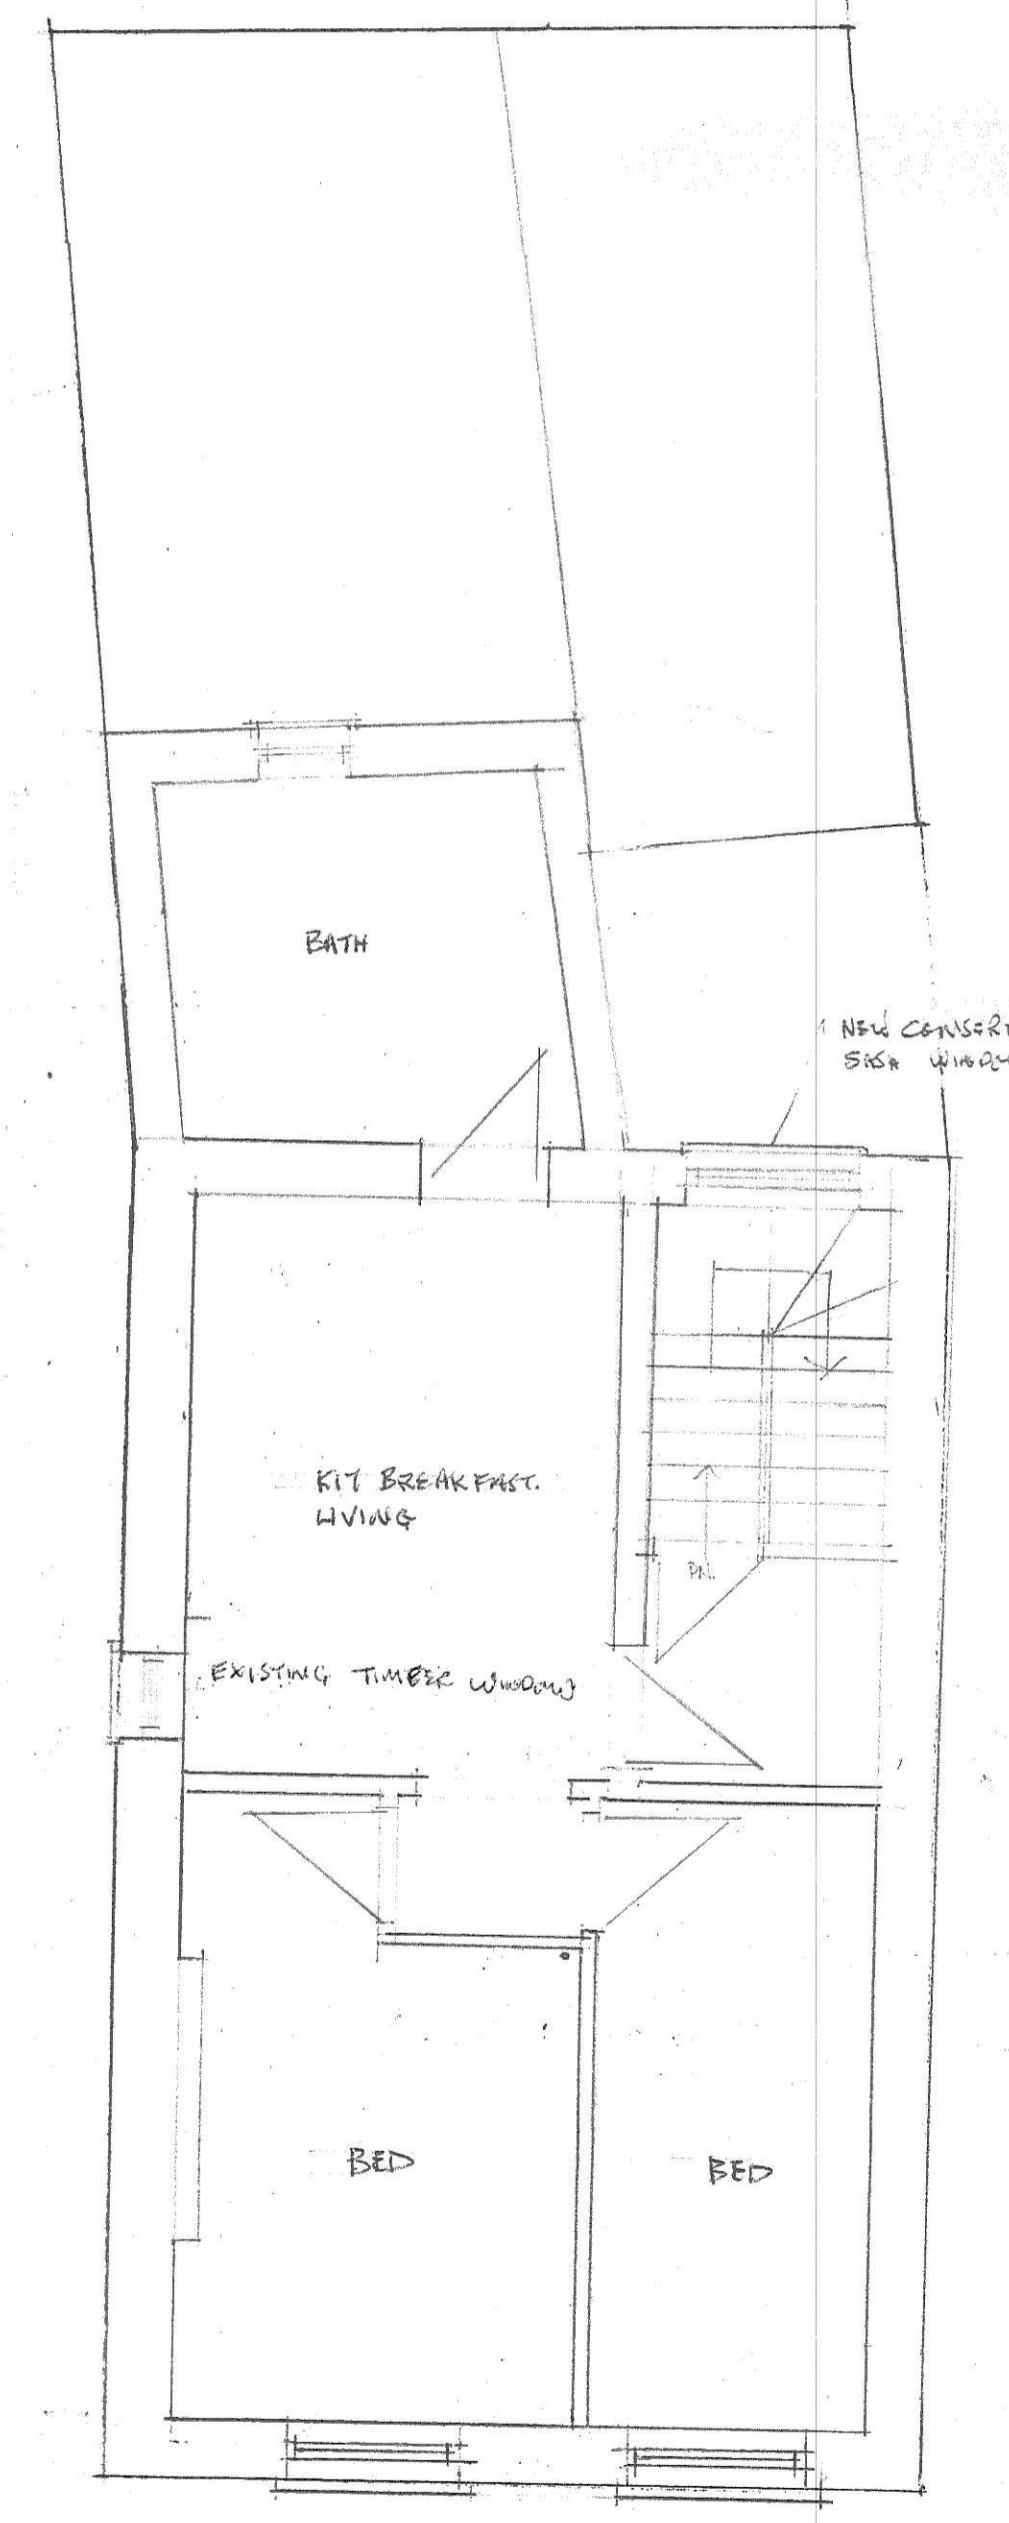

THIRD FLOOR

REV A VARIOUS AMENDMENTS - 10.7.19

DRN.  
 CKD.  
 APPD.  
 DATE June 19



AMENDMENT ISSUE

PLANS AS EXISTING  
 RE - 11 YEAR WMA CAMPAIGN  
 SCALE 1:50  
 ANGUS BROWN ARCHITECT  
 DRG N° 2585/EX/02 A