


NOTES:
 FOR ANY PURPOSE OTHER THAN PLANNING & BUILDING REGULATIONS, DO NOT SCALE FROM THIS DRAWING
 ALL DIMENSIONS ARE TO BE CHECKED ON SITE PRIOR TO WORK COMMENCING OR PREPARATIONS OF SHOP NOTIFIED IMMEDIATELY.

© THIS DRAWING IS THE COPYRIGHT OF PLAYLE AND PARTNERS LLP AND SHOULD NOT BE REPRODUCED WITHOUT PRIOR WRITTEN APPROVAL

THIS DRAWING IS TO BE READ IN CONJUNCTION WITH ALL RELEVANT STRUCTURAL/CIVIL ENGINEERS DRAWINGS & SPECIFICATIONS.

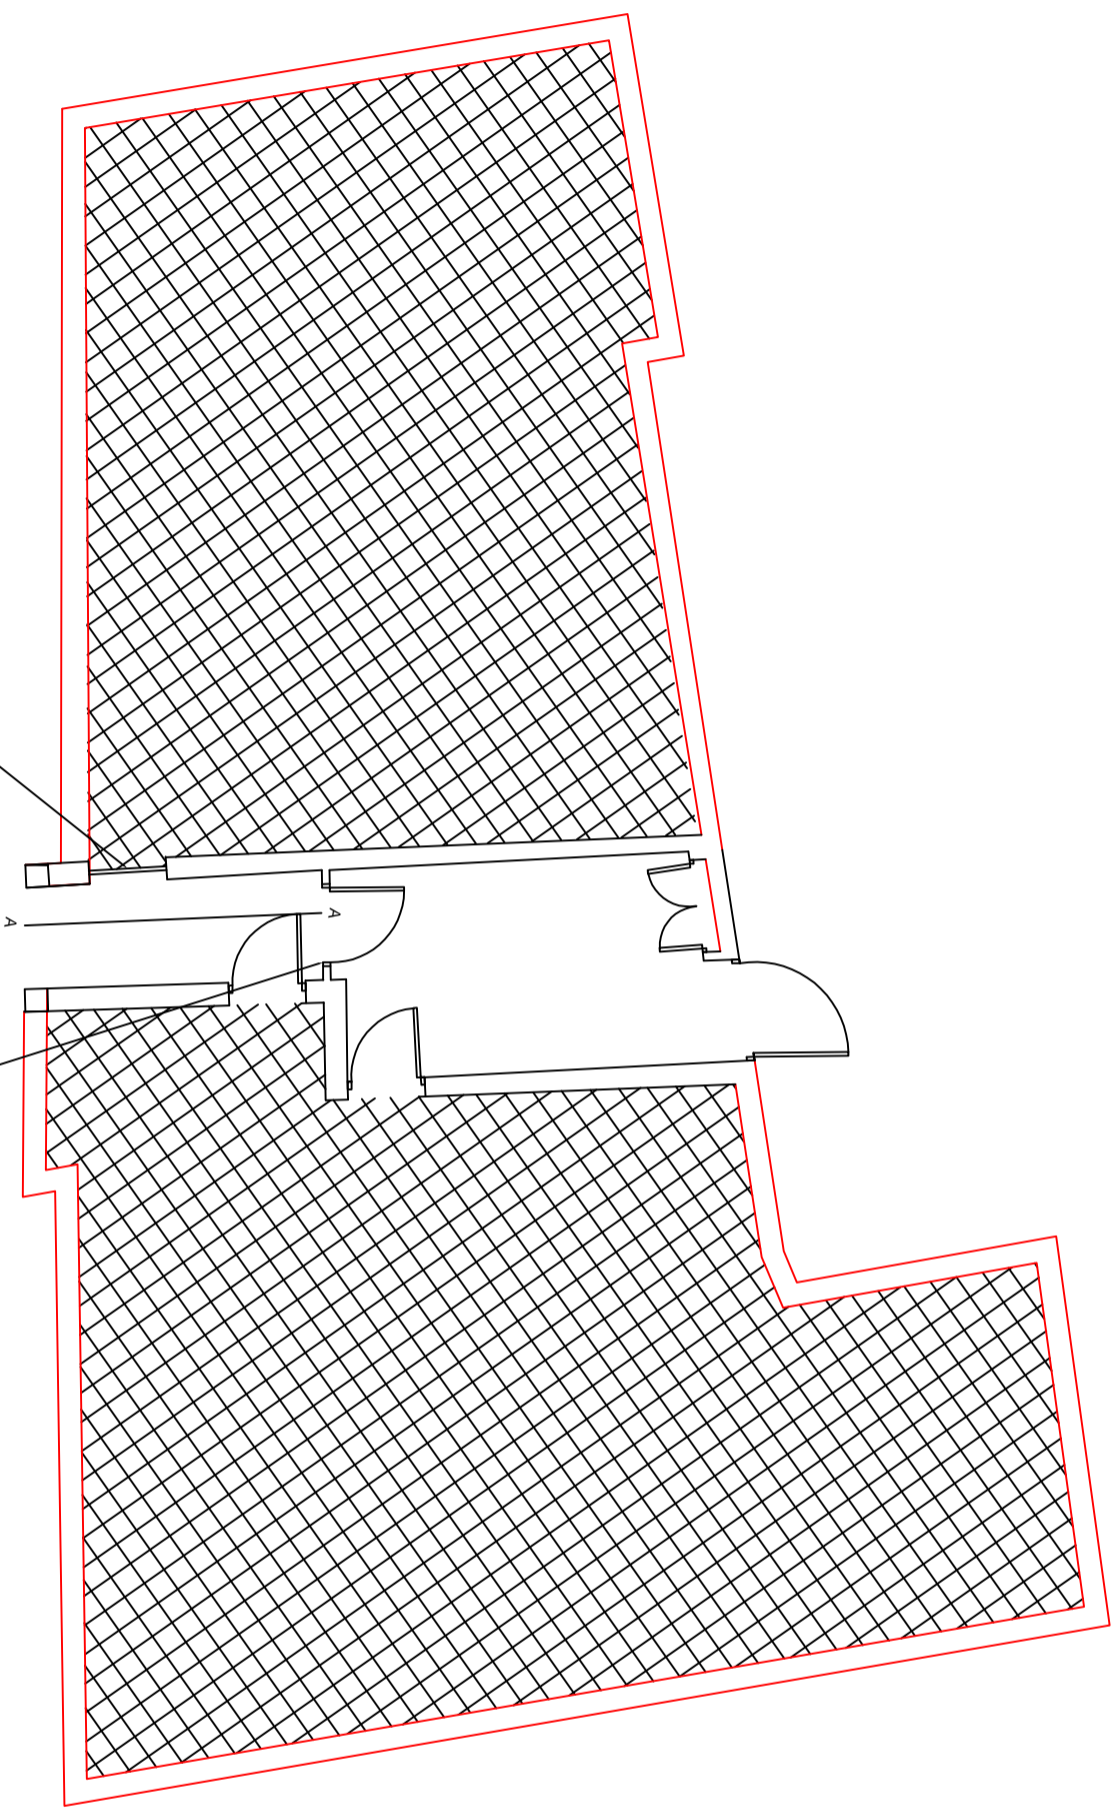

Existing railing to be removed and new railing with increased height to be installed.

Existing security gate to be removed and new gate installed at front boundary line.

Existing Site Layout 1:50 @ A3

REV		COMMENT	DATE
PLAYLE & PARTNERS LLP CONSTRUCTION & PROPERTY CONSULTANT Crest House • 138 Main Road • Sidcup • Kent DA14 6N Telephone 020 8300 6811 • Fax 020 8300 226 Email sdcup@playpartners.co.uk			
PROJECT		10 - 13 Brownlow Mews, London, WC1N 2LD	
TITLE		Existing Site Layout Plan	
CLIENT		One Housing Group	
DRAWN	CHECKD		
MS			
DATE	SCALE		
23/03/2018	1:20 @ A3		
DWG No.	REV.		
9402-00-1102-S1			