


**NOTES:**  
FOR ANY PURPOSE OTHER THAN PLANNING & BUILDING REGULATIONS, DO NOT SCALE FROM THIS DRAWING  
ALL DIMENSIONS ARE TO BE CHECKED ON SITE PRIOR TO WORK COMMENCING OR PREPARATIONS OF SHOP WORKING DRAWINGS. ANY DISCREPANCIES SHOULD BE NOTIFIED IMMEDIATELY.

© THIS DRAWING IS THE COPYRIGHT OF PLAYLE AND PARTNERS LLP AND SHOULD NOT BE REPRODUCED WITHOUT PRIOR WRITTEN APPROVAL

THIS DRAWING IS TO BE READ IN CONJUNCTION WITH ALL RELEVANT STRUCTURAL/CIVIL ENGINEERS DRAWINGS & SPECIFICATIONS.

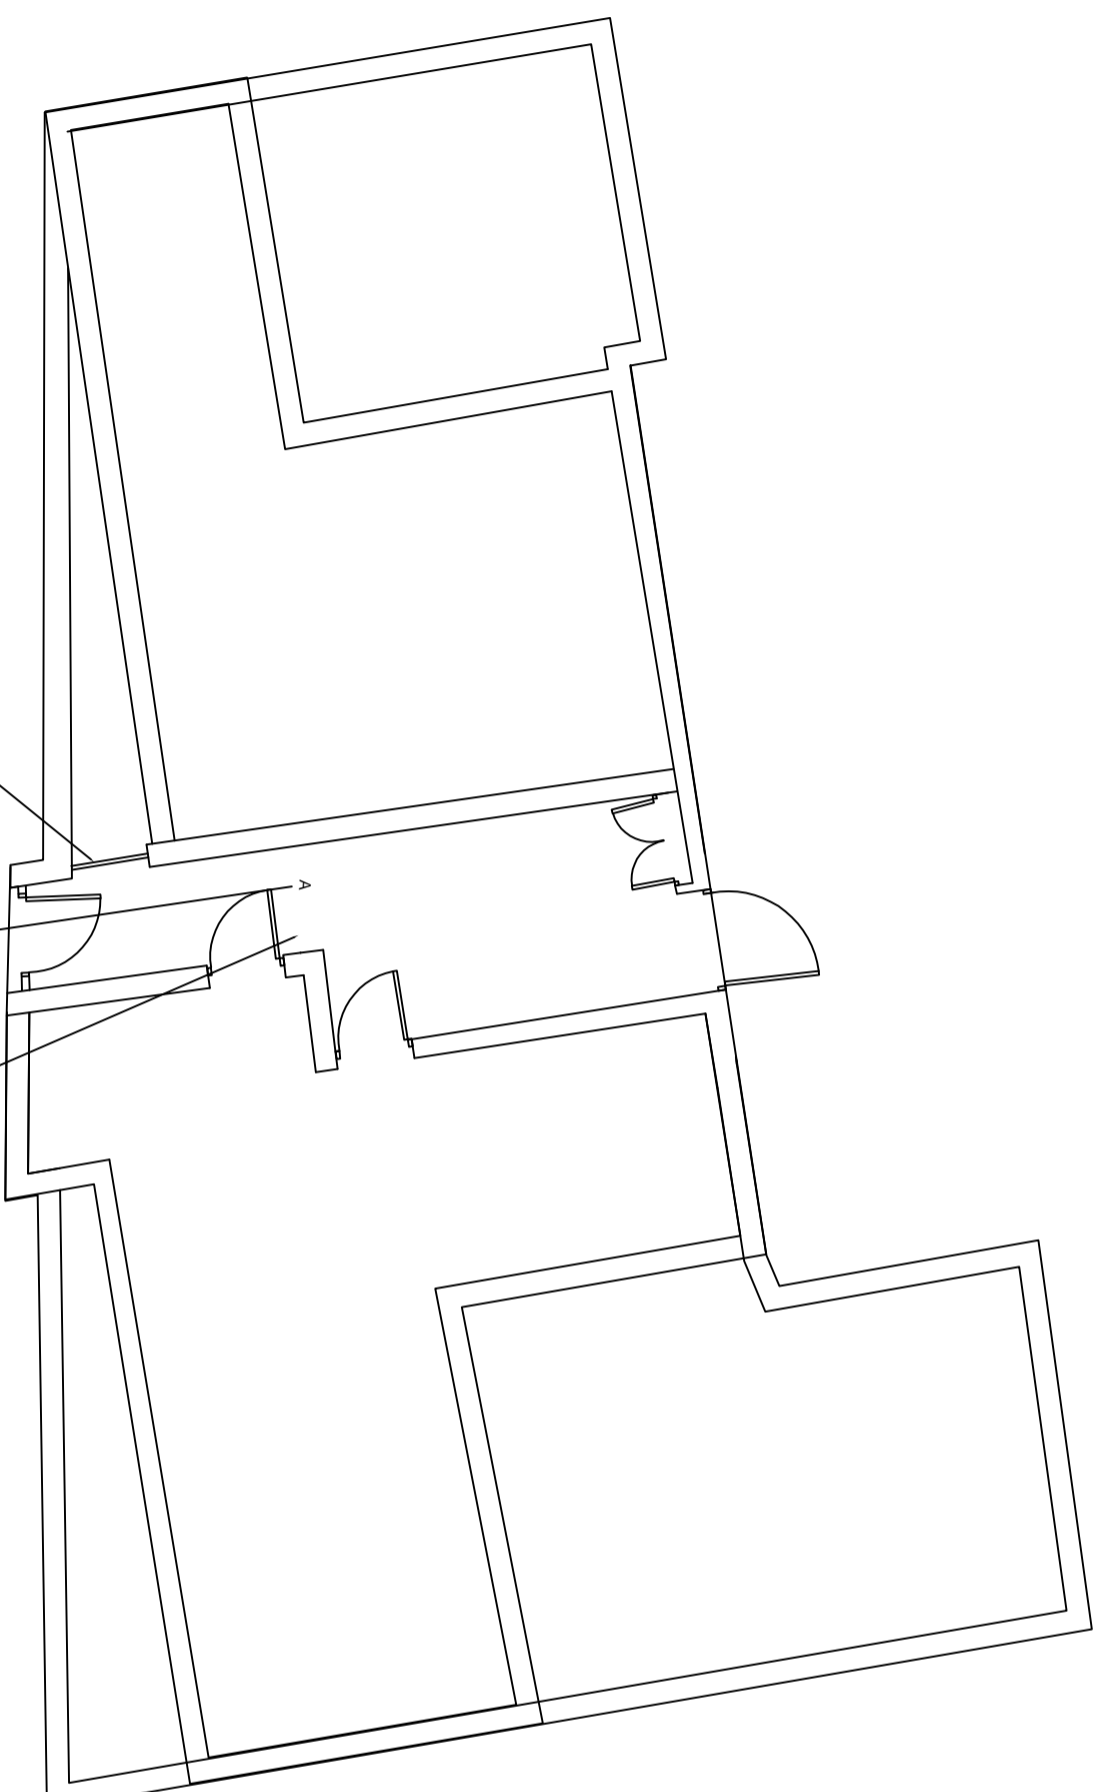

New railing with increased height to be installed.

New powder coated (dark brown to match colour of windows) steel gate installed 100mm from the boundary line to front.

Proposed Site Layout 1:100 @ A3

**NOTES:**

FOR ANY PURPOSE OTHER THAN PLANNING & BUILDING REGULATIONS, DO NOT SCALE FROM THIS DRAWING  
ALL DIMENSIONS ARE TO BE CHECKED ON SITE PRIOR TO WORK COMMENCING OR PREPARATIONS OF SHOP WORKING DRAWINGS. ANY DISCREPANCIES SHOULD BE NOTIFIED IMMEDIATELY.

© THIS DRAWING IS THE COPYRIGHT OF PLAYLE AND PARTNERS LLP AND SHOULD NOT BE REPRODUCED WITHOUT PRIOR WRITTEN APPROVAL

THIS DRAWING IS TO BE READ IN CONJUNCTION WITH ALL RELEVANT STRUCTURAL/CIVIL ENGINEERS DRAWINGS & SPECIFICATIONS.

REV	COMMENT	DATE

**PLAYLE & PARTNERS LLP**  
CONSTRUCTION & PROPERTY CONSULTANT

Crest House • 138 Main Road • Sidcup • Kent DA14 6N  
Telephone 020 8300 6811 • Fax 020 8300 226  
Email [sdcup@plyleandpartners.co.uk](mailto:sdcup@plyleandpartners.co.uk)

**PROJECT**  
**10 - 13 Brownlow Mews,**  
**London, WC1N 2LD**

**TITLE**  
**Proposed Site Layout Plan**

**CLIENT**  
**One Housing Group**

**DRAWN**  
**MS**

**DATE**  
**16/07/2018**

**SCALE**  
**1:100 @ A3**

**DWG No.**  
**9402-00-1103-S1**

**REV.**