



**Blackheath
Building
Consultancy**

5 Ferndale Court
Westcombe Park Road
Blackheath
London
SE3 7QU
www.blackheathbuildingconsultancy.co.uk
Tel: 07870 57 67 37


Surveying - Project Management - Repairs and Refurbishment

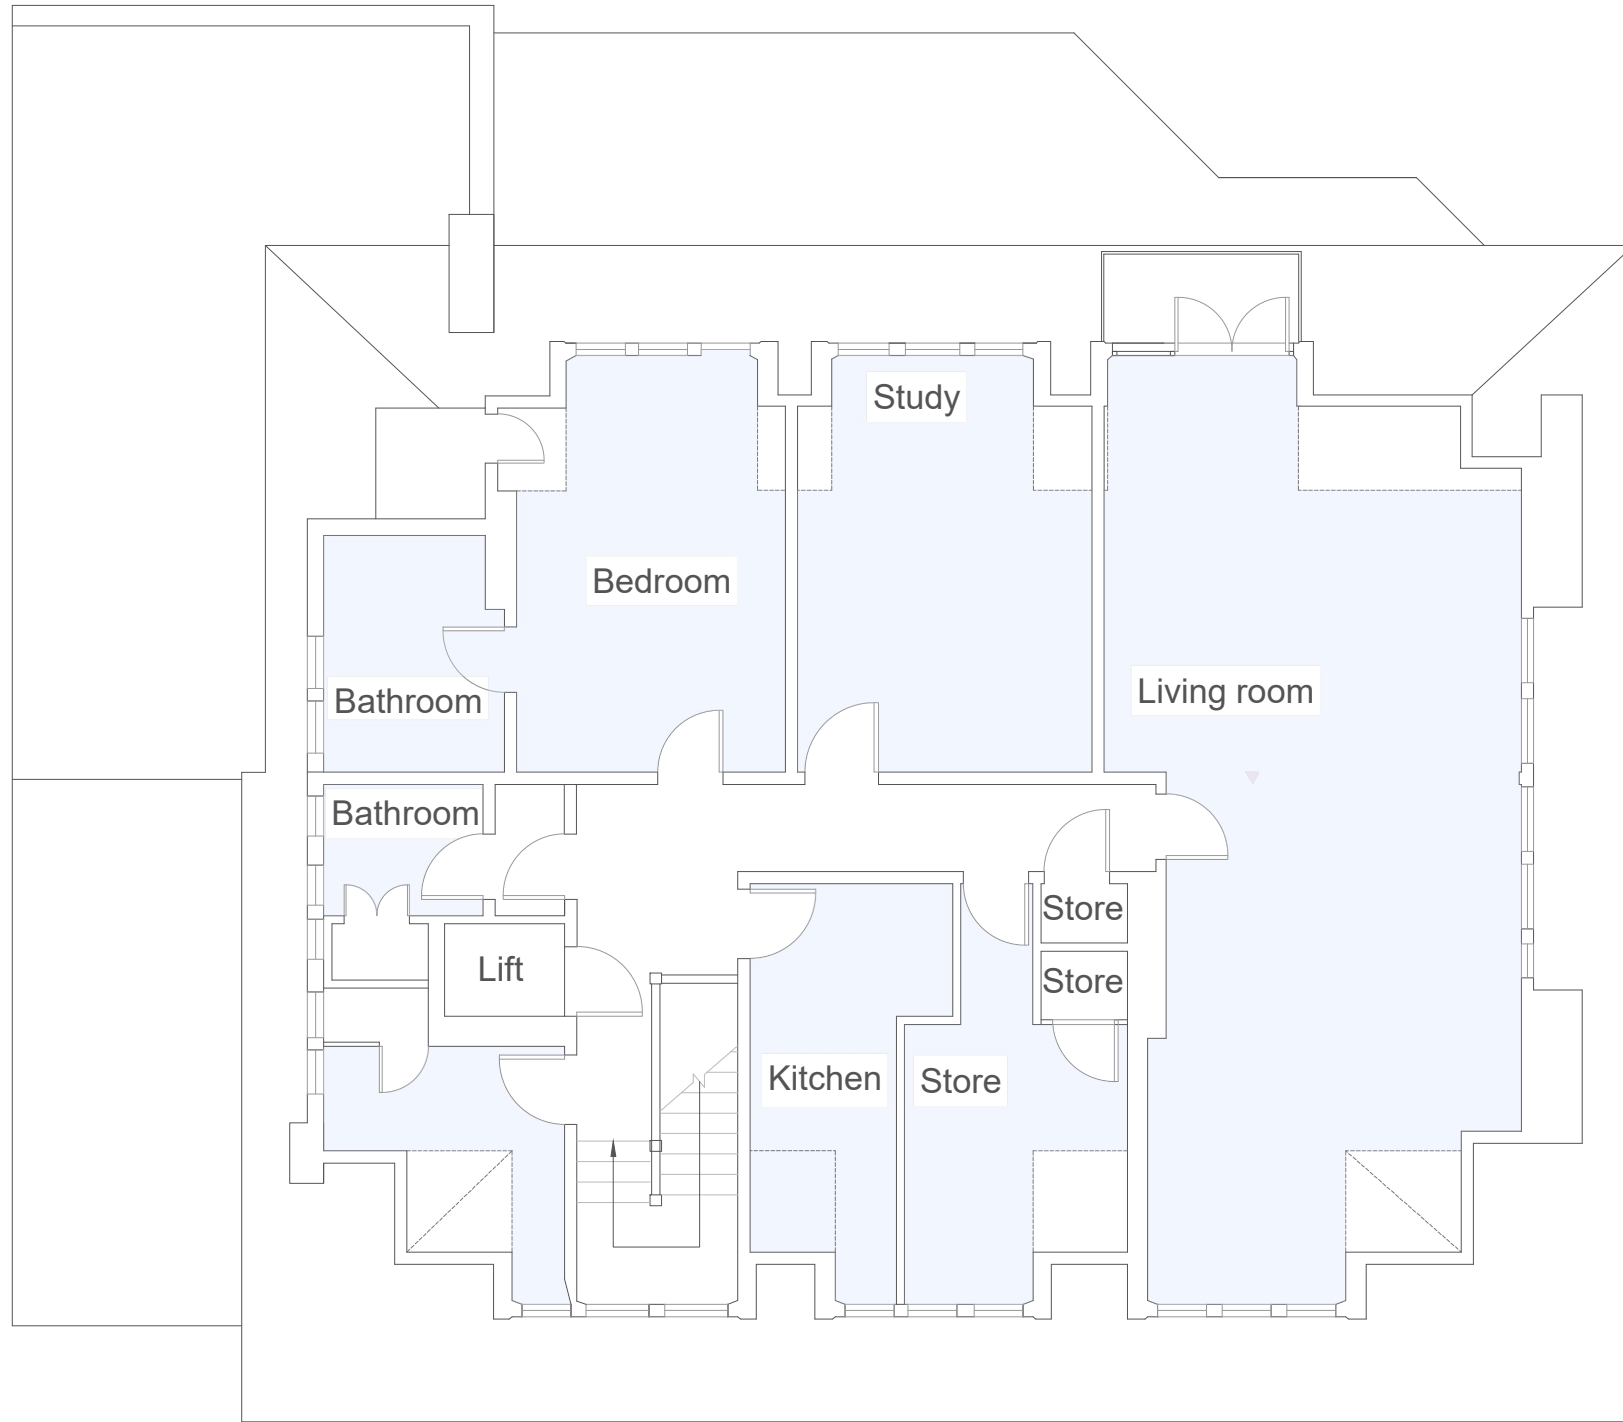

 Pre 1986 use (prior to museum opening) - residential.

PRE EXISTING USE CLASSES - SECOND FLOOR (ATTIC)

← NORTH

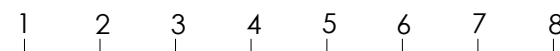

DO NOT SCALE FROM DRAWING
All dimensions to be site checked

Address:
The Freud Museum
20 Maresfield Gardens

Drawing:
Lawful Development Cert.
Pre existing Second Floor

Drawing
No: 02

Drawn:
RM

Scale:
1:100 at A3