

FOR THIS DRAWING WE CLAIM LEGAL PROTECTION REGARDING
COPYRIGHTS, COMMERCIAL COMPETITION AND INDUSTRIAL GUARANTEE.
THIS DRAWING IS ONLY TO BE USED FOR THE PURPOSE FOR WHICH
IT IS SUPPLIED AND WITHOUT OUR CONSENT IT MUST NEITHER BE
COPIED OR MADE ACCESSIBLE TO ANY THIRD PARTY.


REVISIONS

EXISTING OUTDOOR
950x330x1350

EXISTING OUTDOOR 840x330x880

EXISTING COLD ROOM CONDENSER

Existing

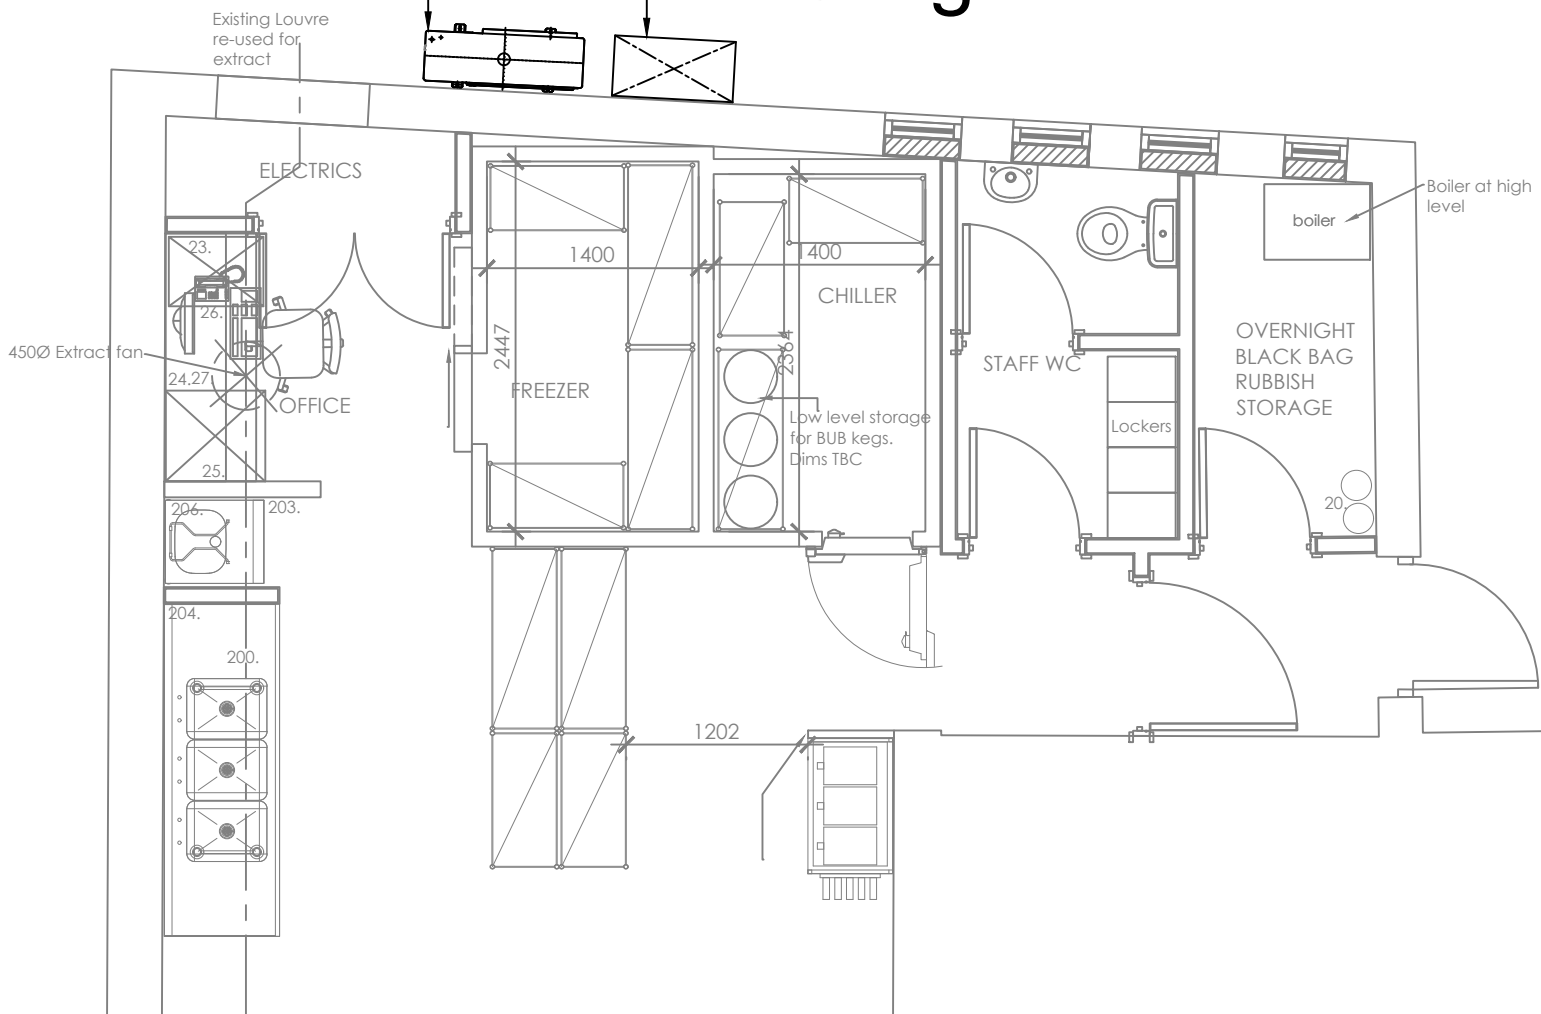

PUAZ-PI40VHA4
950x330x1350
99KG

SUZ-KA7IVA6
840x330x880
53KG

NEW EXHAUST LOUVRE
FOR KITCHEN.
TO REPLACE
EXISTING LOUVRE
LIKE FOR LIKE


2NO COLDROOM
800x400x400x60KG

ACOUSTIC BACKING BEHIND COLD ROOM CONDENSER


WALL EXTRACT FAN
190 MM SQ. Ø 150 HOLE

NEW 600x300 HOLE
IN EXISTING WALL
FOR FRESH AIR INTAKE

New

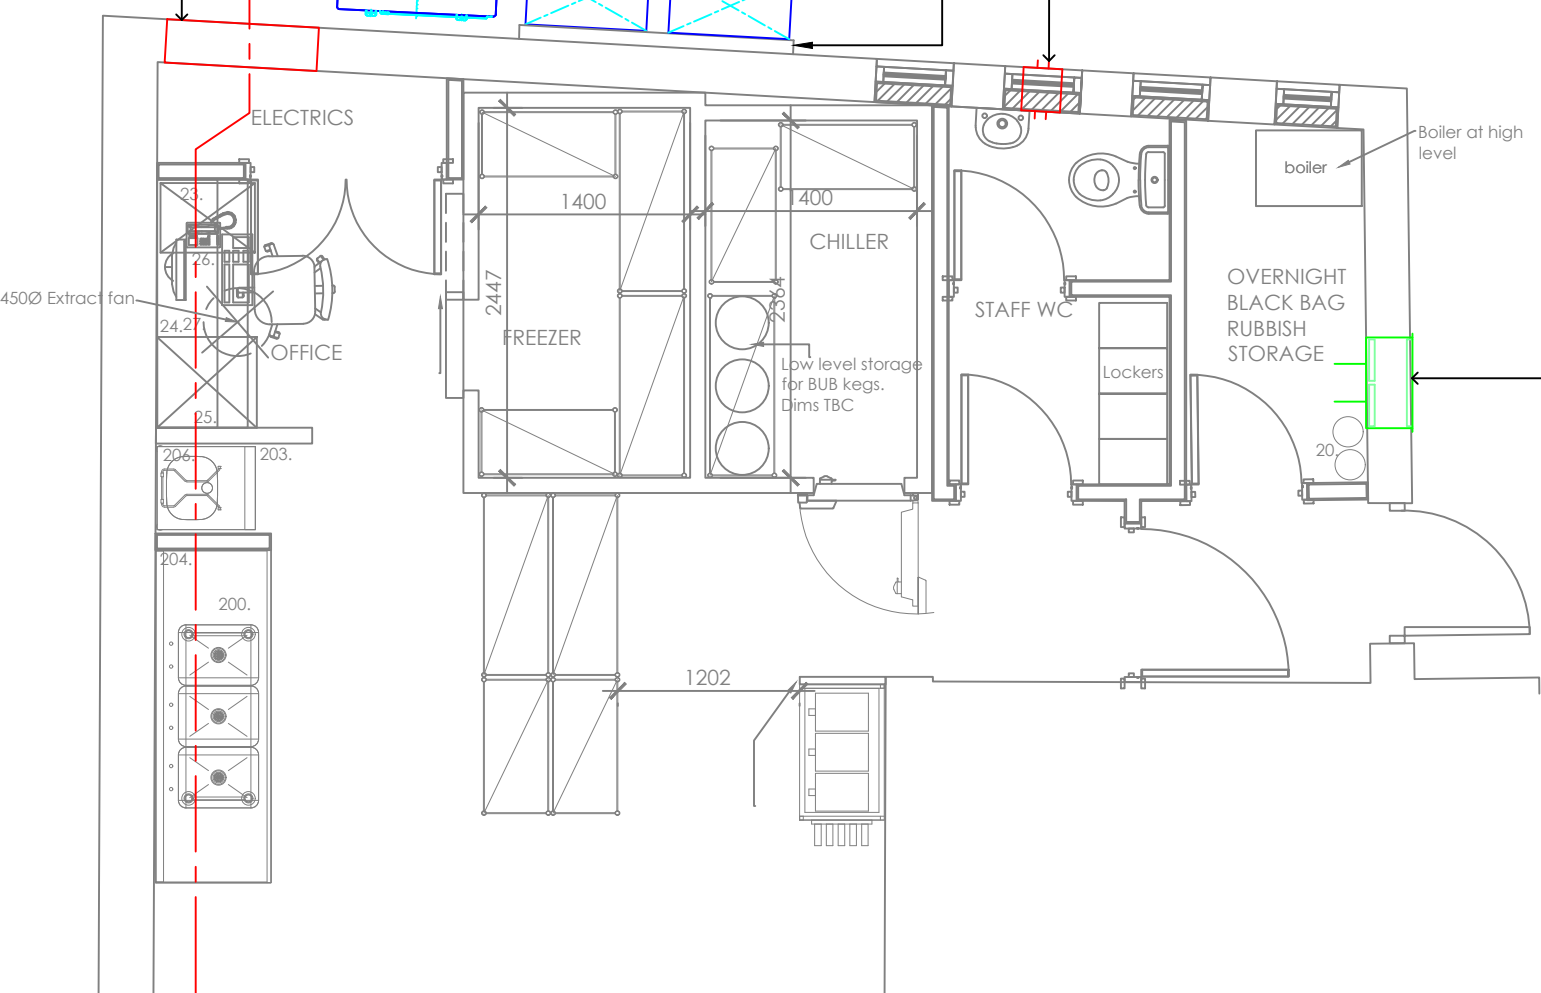

Existing Elevation

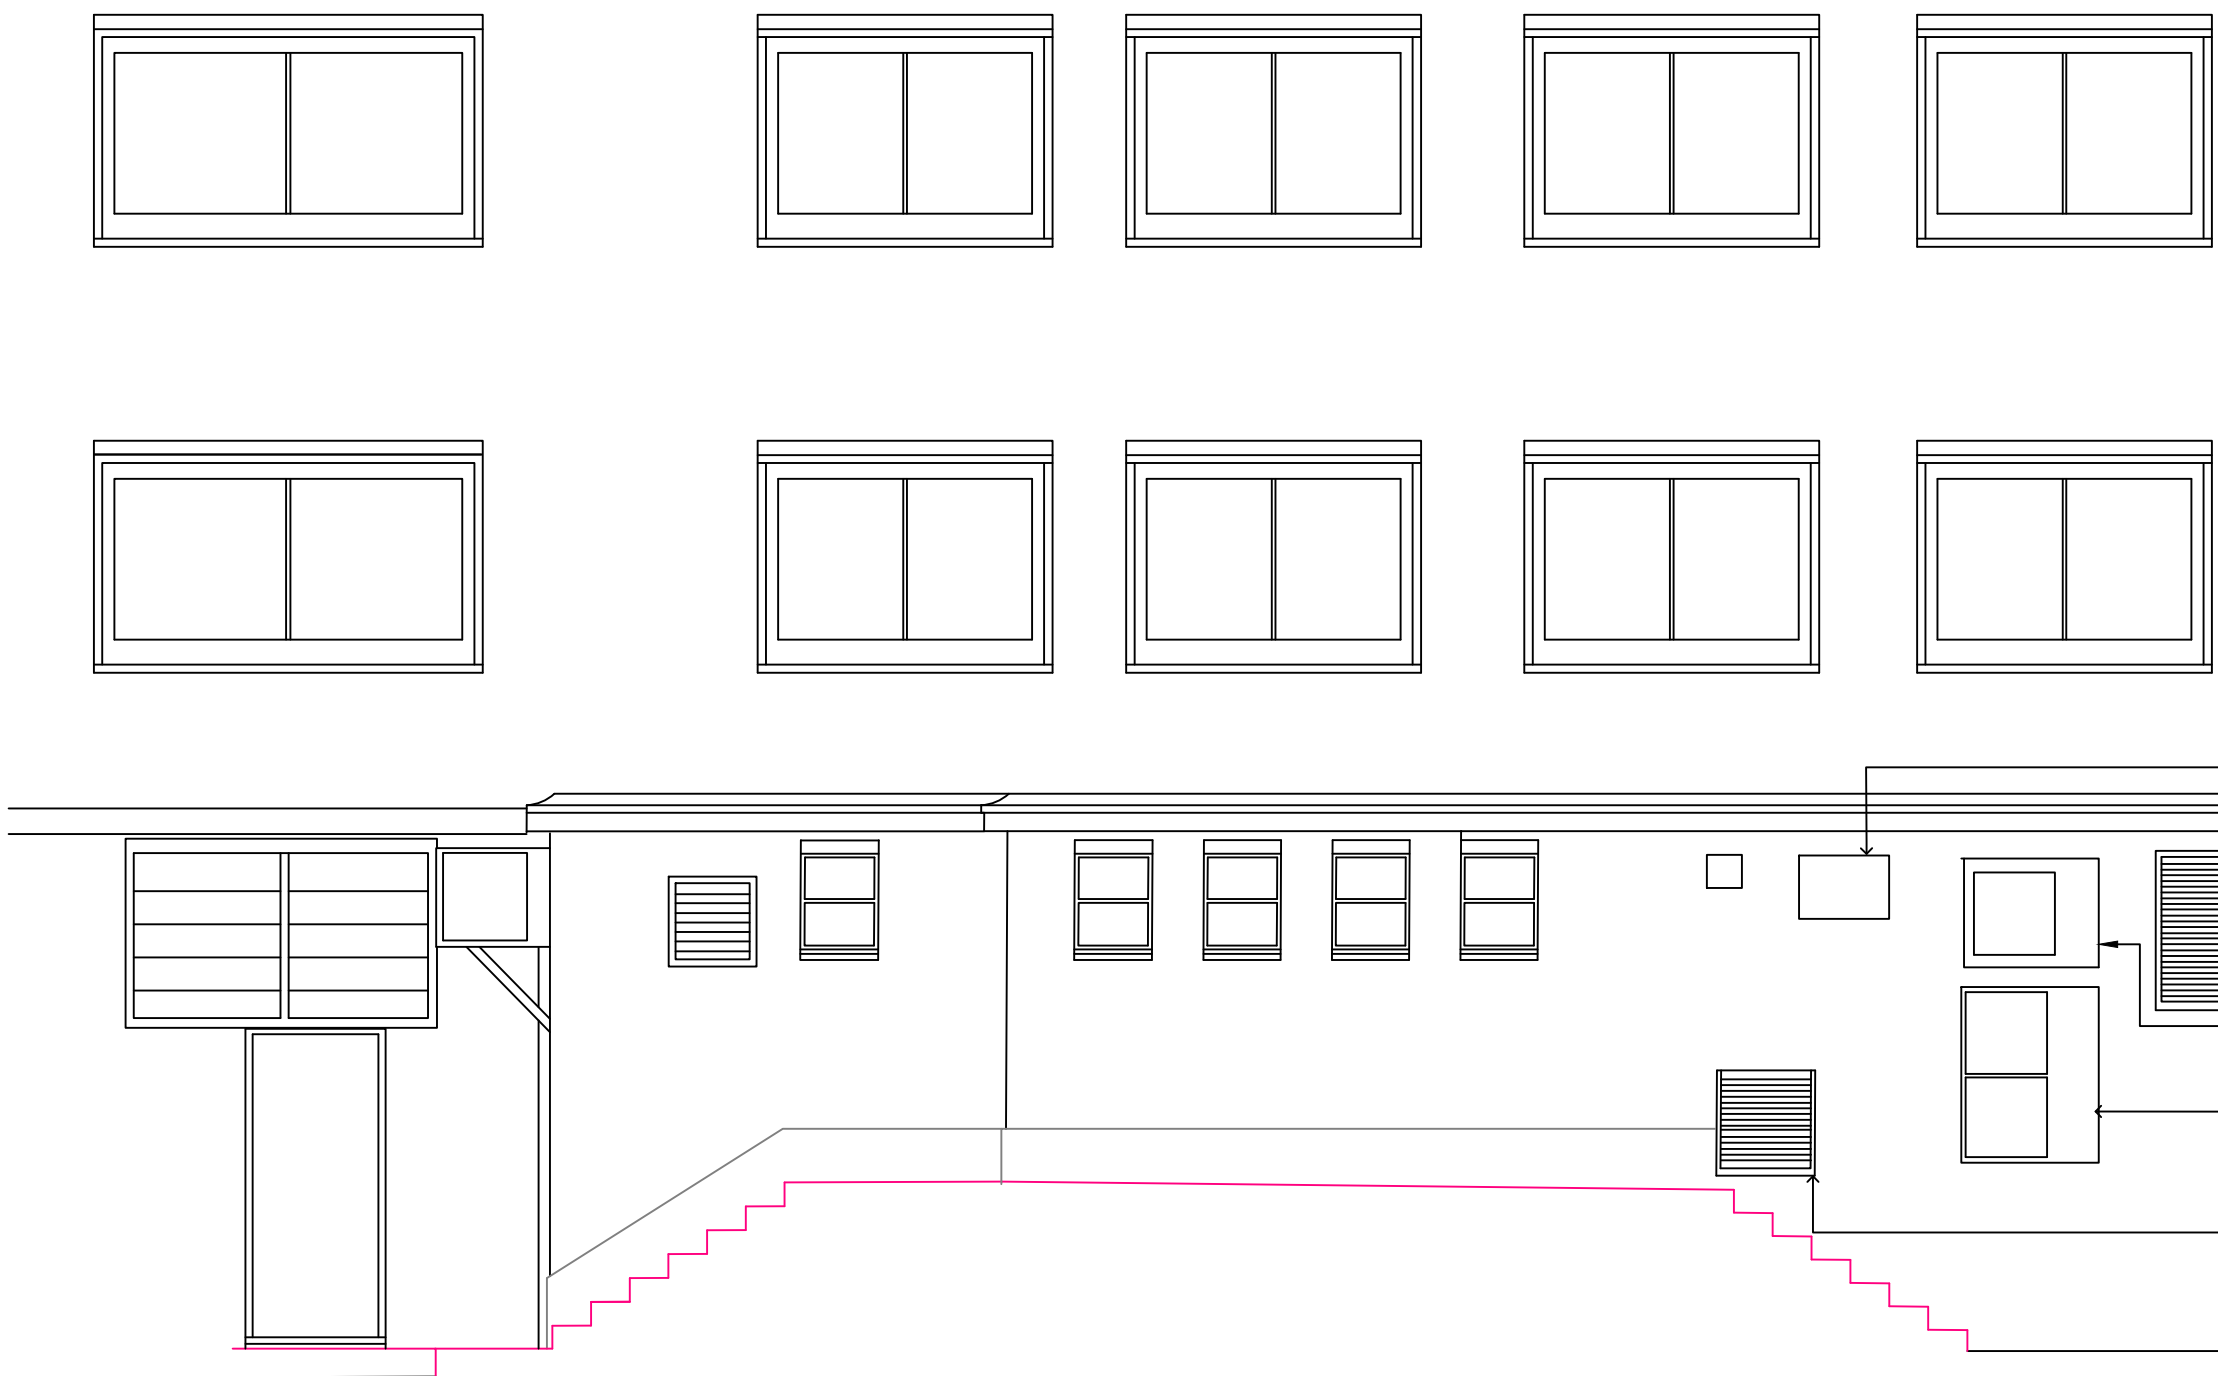


EXISTING COLD ROOM CONDENSER
800x400x400

EXISTING EXHAUST LOUVRE

EXISTING OUTDOOR 840x330x880

EXISTING OUTDOOR 950x330x1350

EXISTING LOUVRE

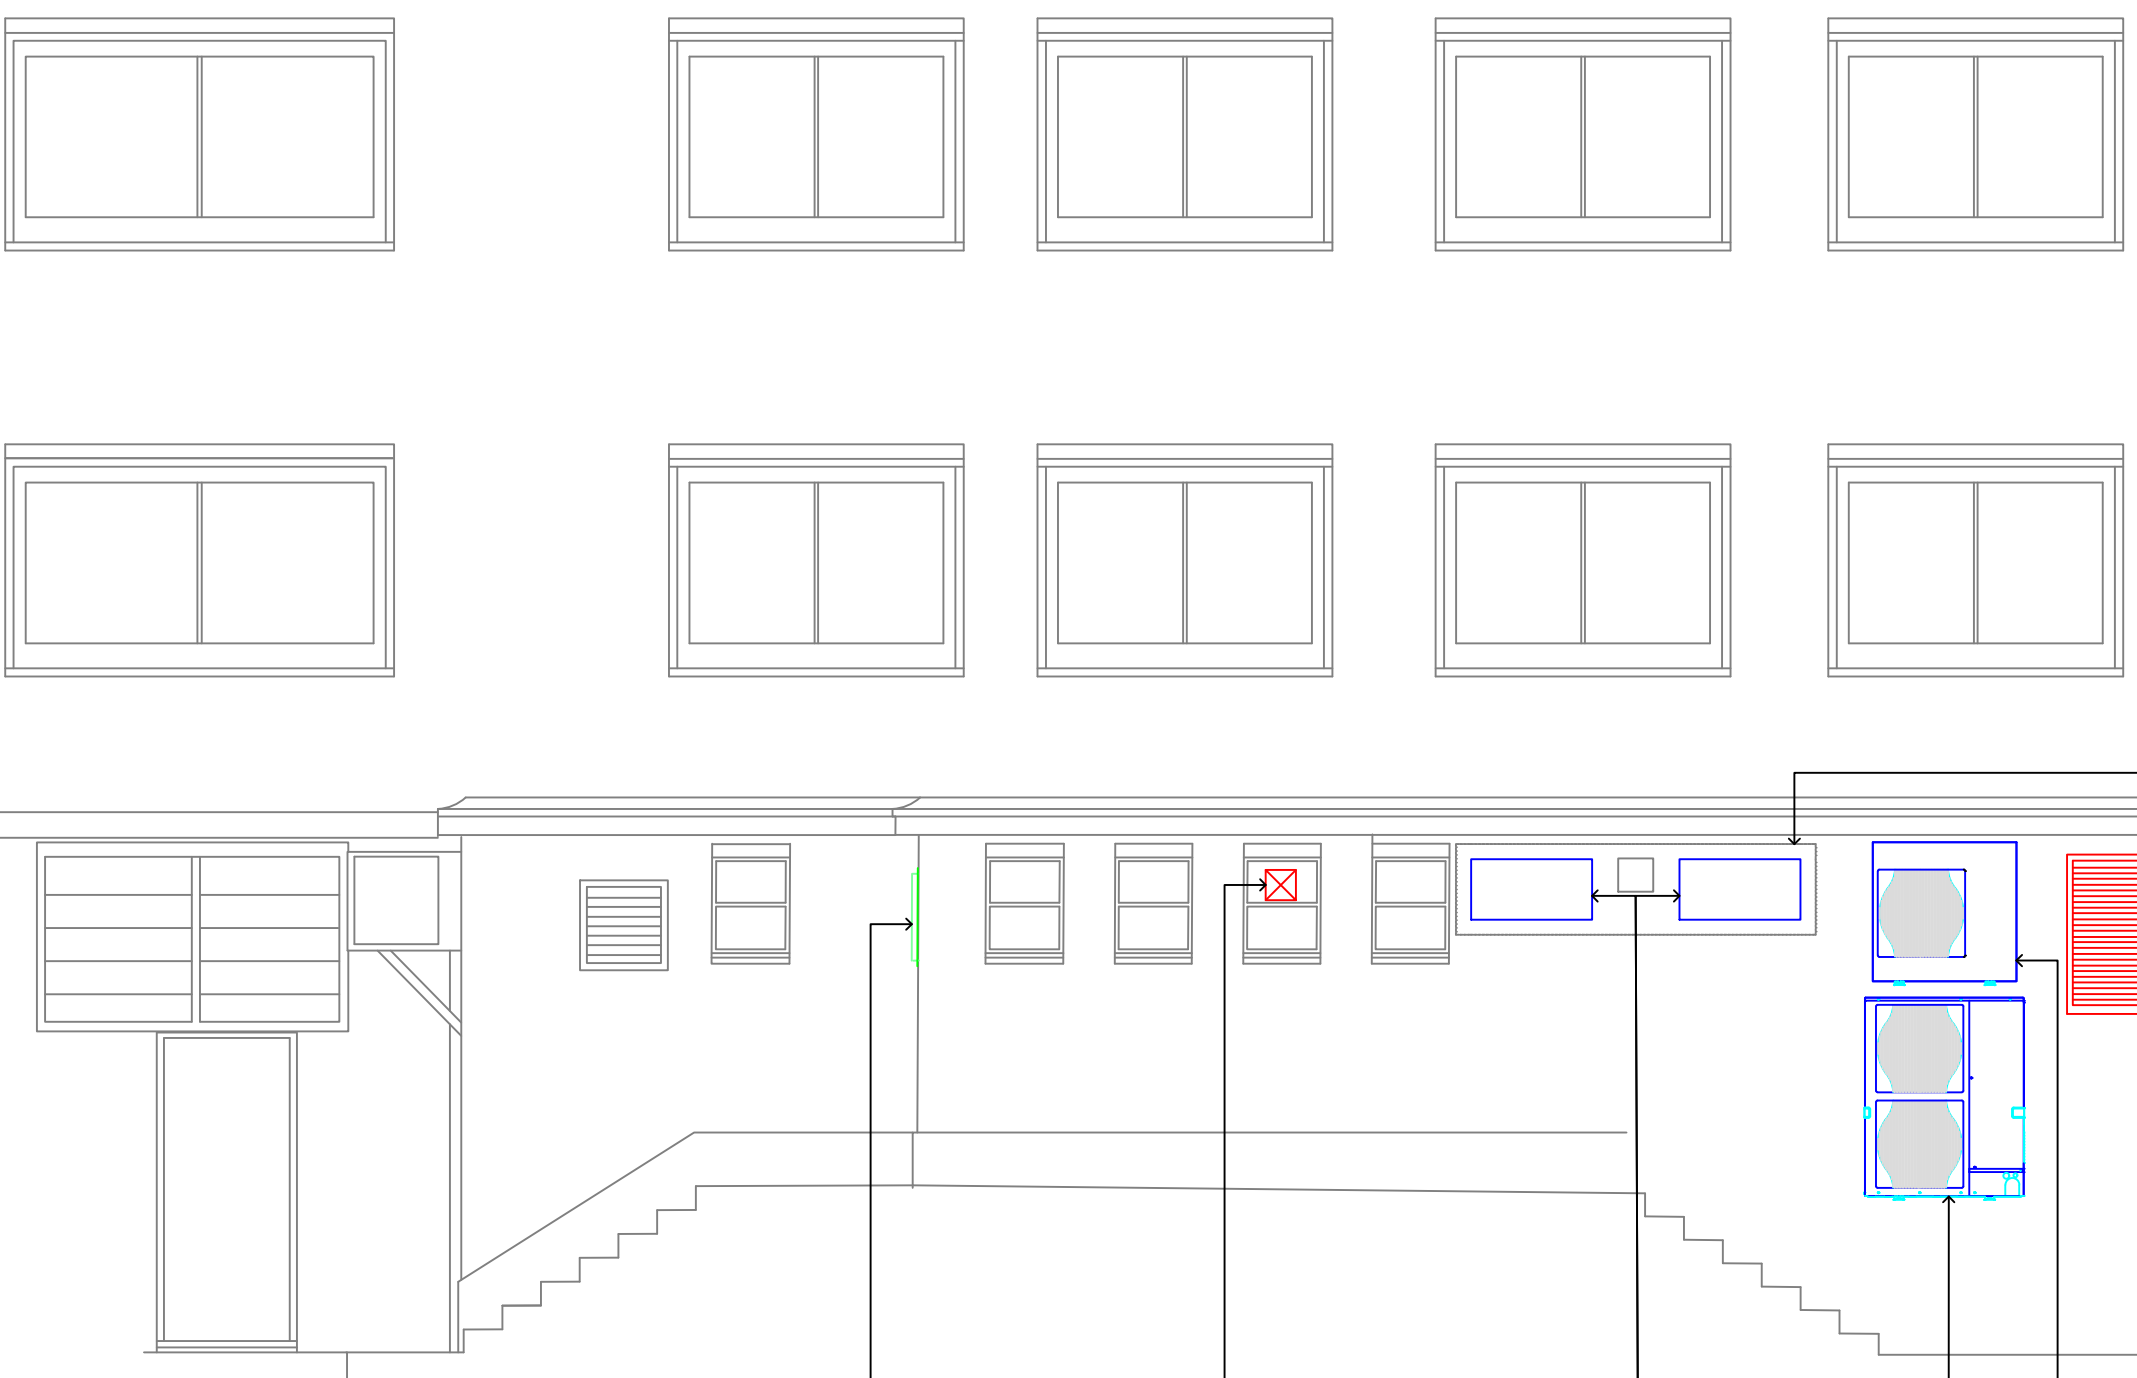

ACOUSTIC BACKING BEHIND
COLDROOM CONDENSER

NEW EXHAUST LOUVRE
FOR KITCHEN.
TO REPLACE
EXISTING LOUVRE
LIKE FOR LIKE

SUZ-KA7IVA6
840x330x880
53KG

PUAZ-PI40VHA4
950x330x1350
99KG

New Elevation



PROJECT: **75 Southampton Row**

CLIENT: **Cascade**

DRAWING: **Planning Arrangement of
HVAC services
Proposed New**

SCALE: **1:50**

DRAWN: **S. Lewis**

DATE: **16/07/2018**

JOB No: **80836**

CHECKED:

DATE:

DRAWING No: **80836 - Revision A**