

Key Plan, Scale 1:250

Legend: Demolition Key

- Existing structure / earth
- Existing brickwork
- Denotes extent of proposed works
- New structure
- Existing slate tile finish

Legend: Proposed Materials



- Proposed permeable hard standing
- Proposed brickwork

Permitted Development notes:

- 01 Proposed permeable hardstanding
- 02 Proposed side-sliding, metal vehicular gate 1000mm tall
- 03 Proposed low brickwork wall with metal railings 1000mm tall
- 04 Proposed low brickwork pier to 1000mm tall
- 05 Proposed 1m slatted timber boundary fence
- 06 Existing metal gate retained
- 07 Proposed crossover
- 08 New leadlight clear glazing (frames to remain as existing)
- 09 Existing Timber Fence Retained

Proposed notes:

- 01 Consented side-sliding, metal vehicular gate raised to 1400mm high
- 02 New low brickwork wall with black painted metal railings to 1400mm high
- 03 New brickwork pier to 1500mm high
- 04 Existing metal gate removed and replaced with traditionally detailed black painted metal gate
- 05 Existing low-level panelled timber fence removed and replaced with new low-level brick wall with black painted metal railing to 1400mm high
- 06 New internal letter box to front brick pier
- 07 Proposed planting to eastern boundary

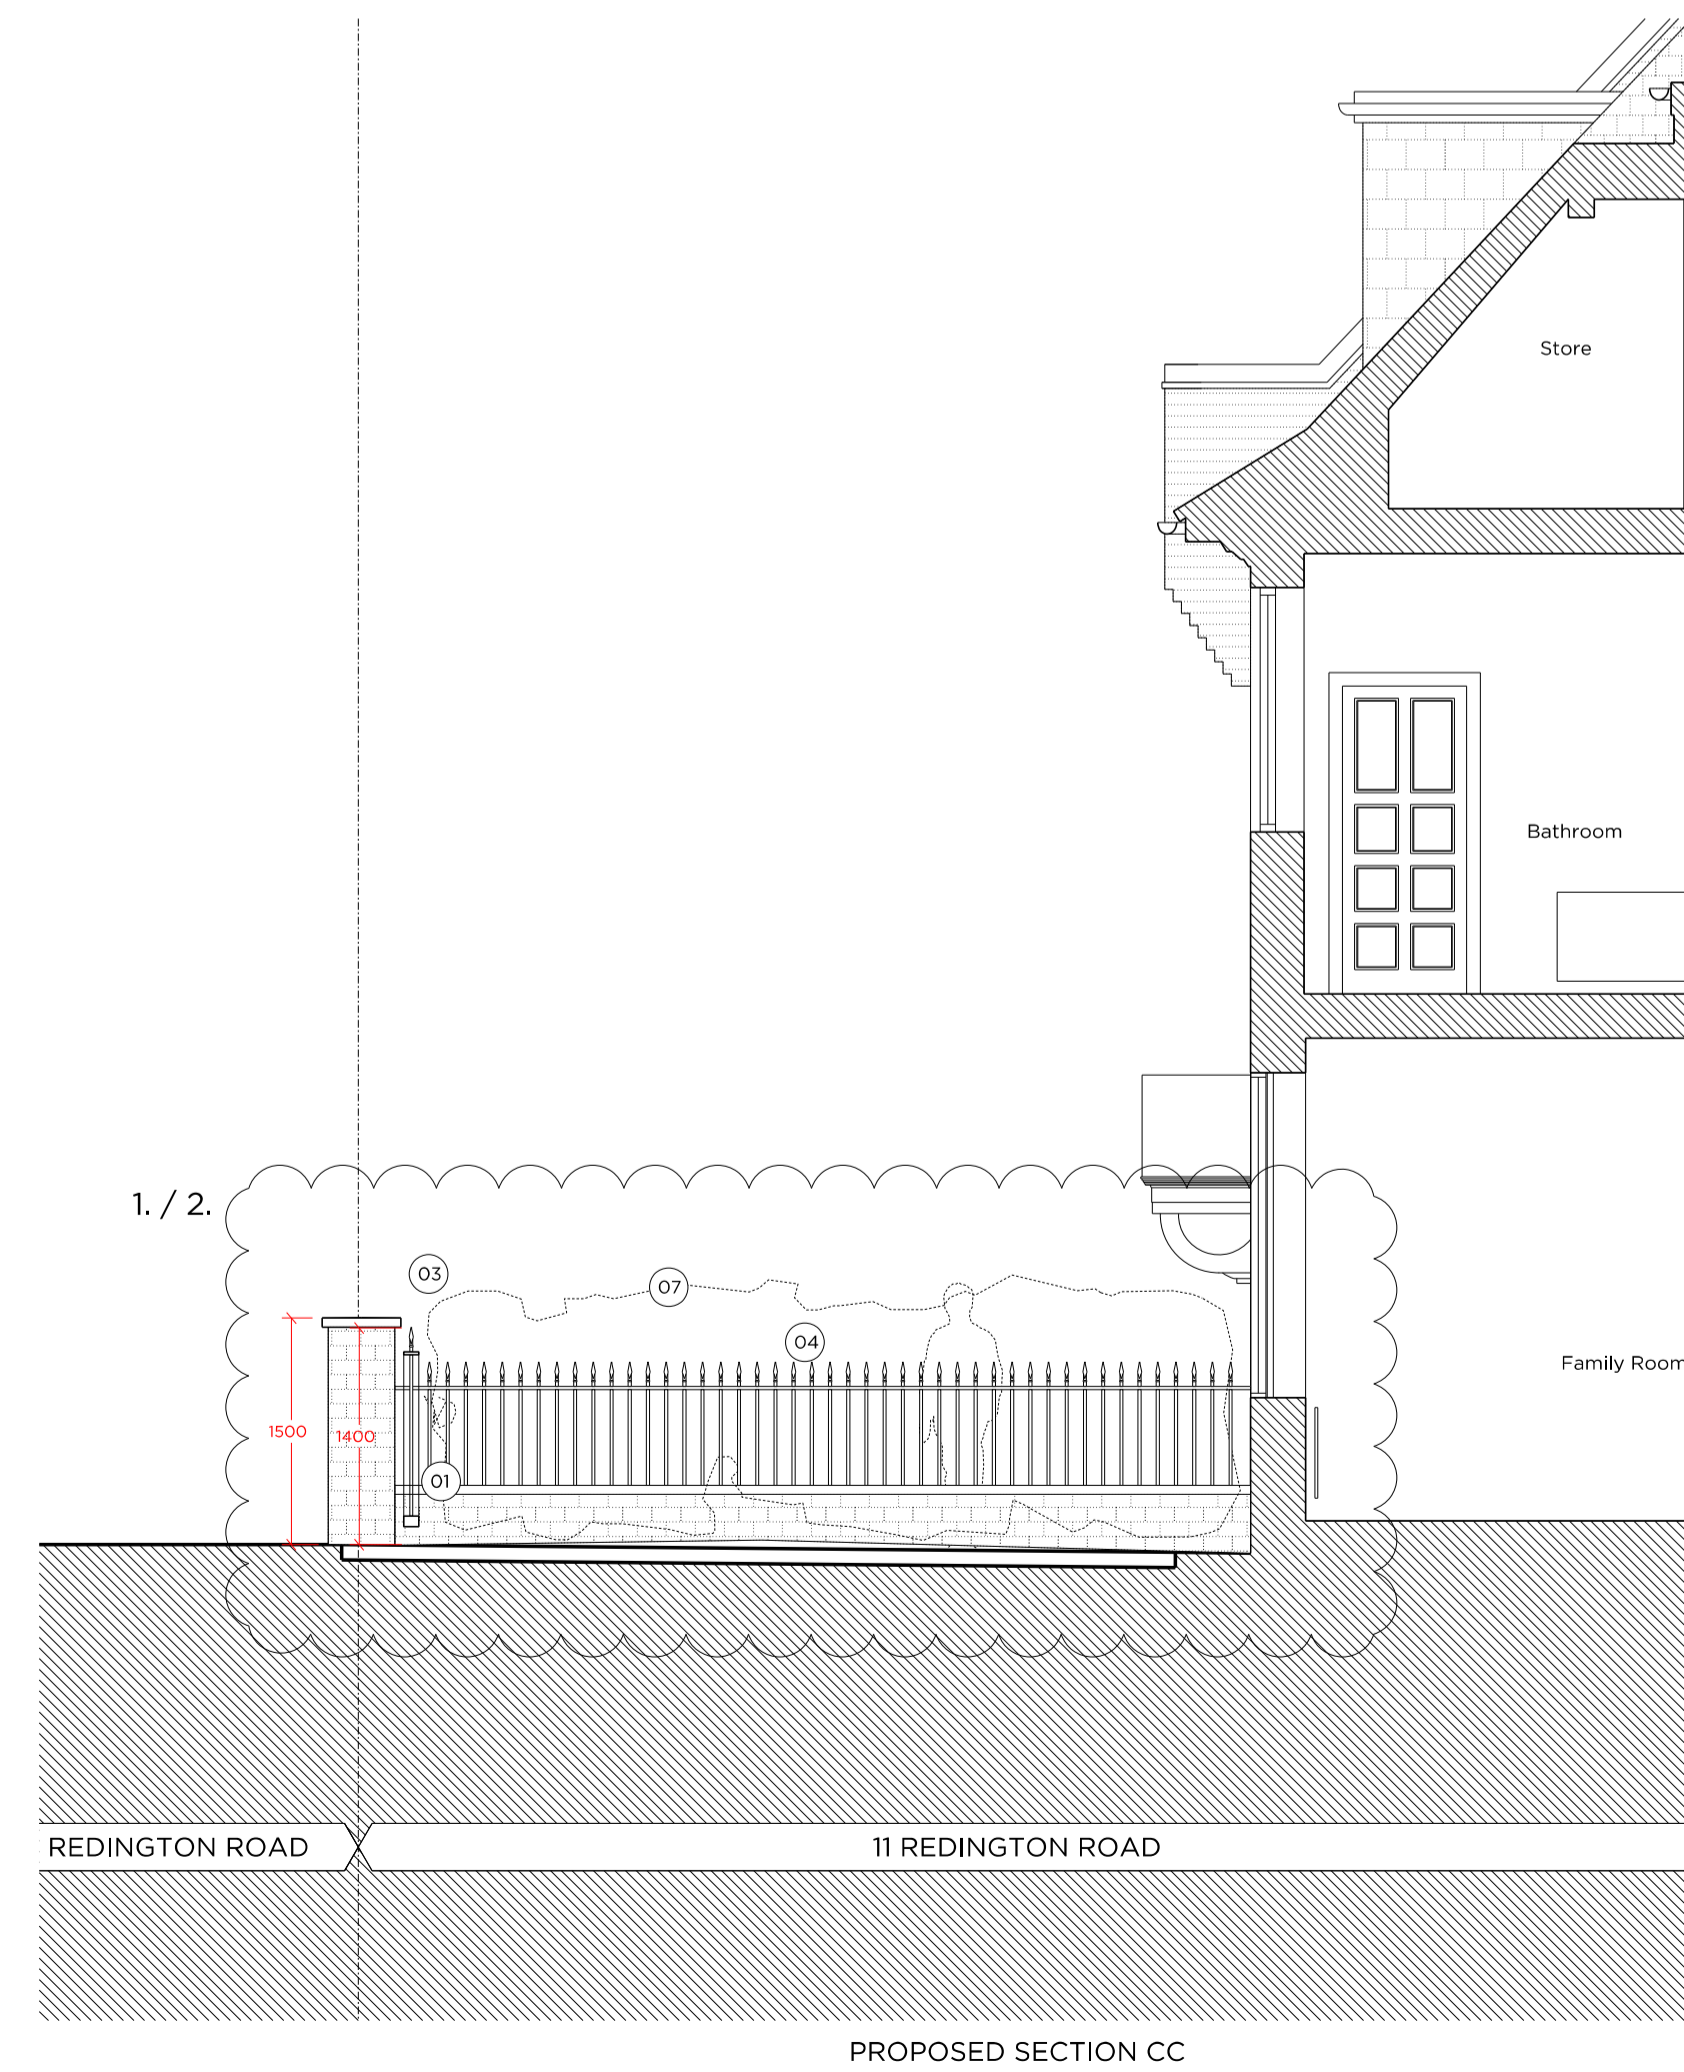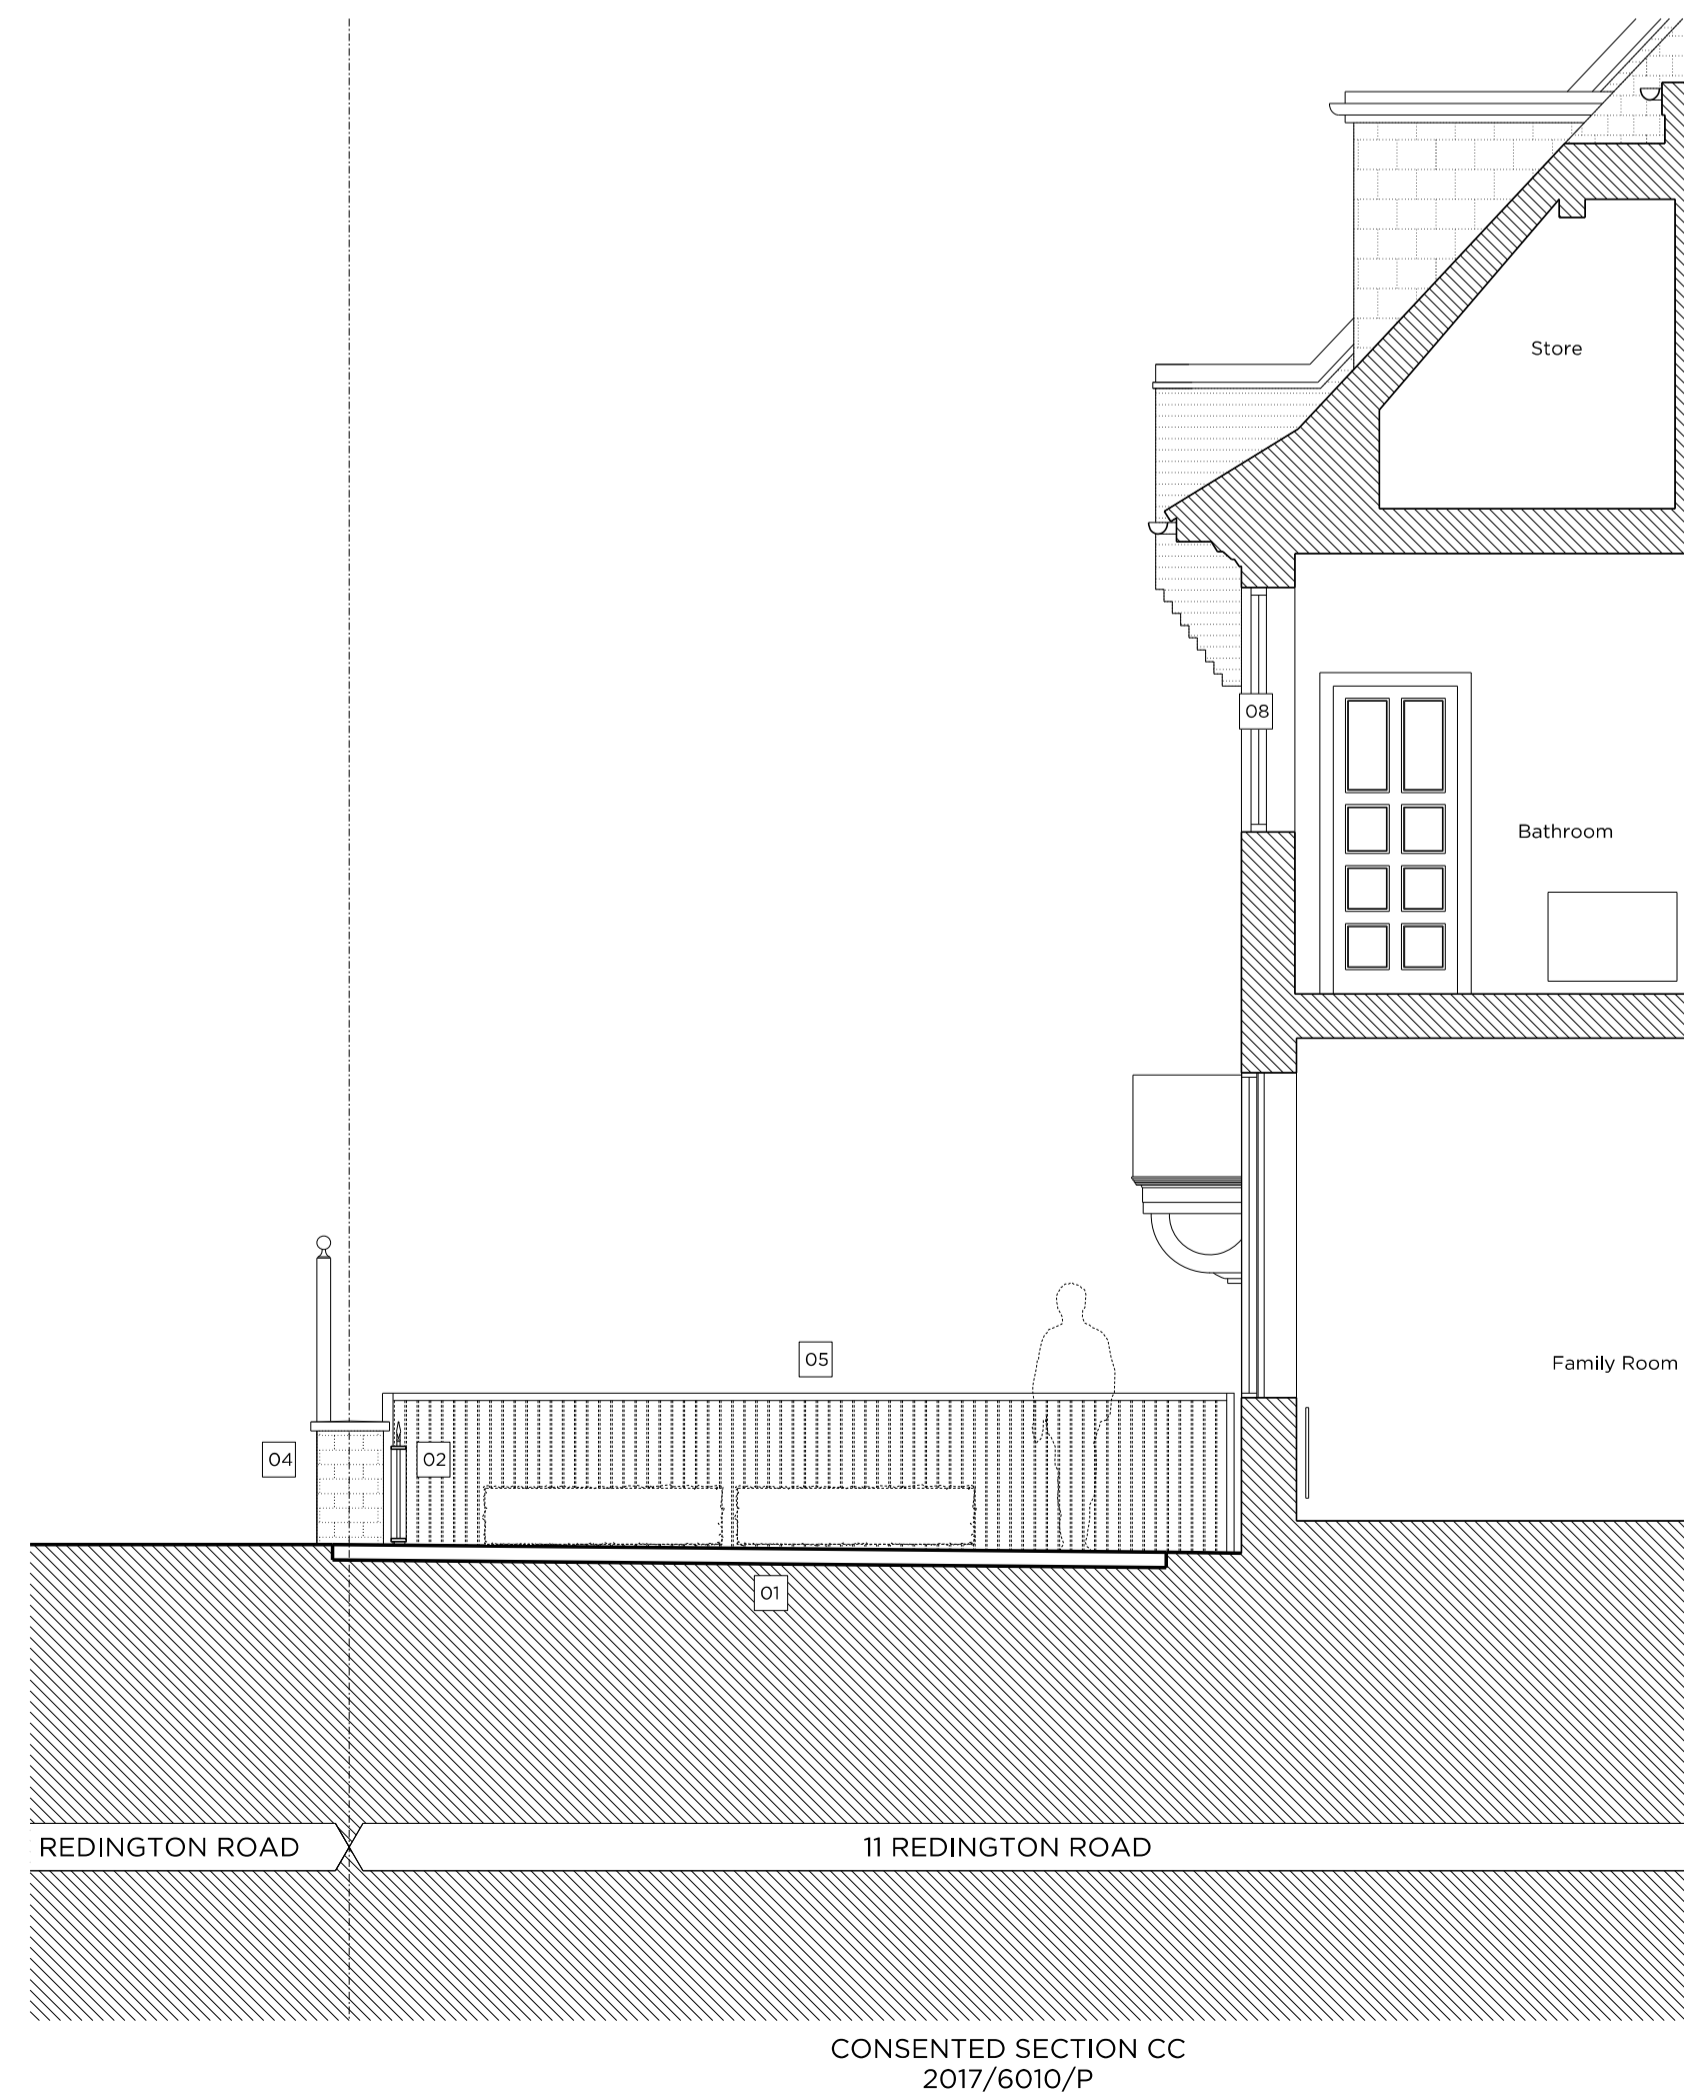

Rev. A 20.07.2018 Issued for Planning
 1. Brick piers reduced to 150mm
 2. Planting introduced to eastern boundary

Rev. + 05.02.2018 Issued for Planning

PLANNING

Project No. 17017

Client Mr & Mrs Kain

Date February 2018

Scale 1:100 @ A3 / 1:50 @ A1

Project 11 Redington Road
 London NW3 7QX

Drawing Title: Consented & Proposed Sections AA & CC

Drawing No. P_11 Rev. A

Drawn PB	Approved RD	Signed MW
-------------	----------------	--------------

Marek Wojciechowski Architects

66-68 Margeret Street, W1W 8SR T. 020 7580 9336 www.mw-a.co.uk

Copyright Marek Wojciechowski Architects Limited. No implied license exists. This drawing should not be used to calculate areas for the purposes of valuation. All dimensions to be checked on site by the contractor and such dimensions to be their responsibility. Do not scale drawings. All work must comply with relevant British Standards and Building Regulations requirements. Drawing errors and omissions to be reported to the architect.

0 0.5m 1m 2m 3m 4m 5m