

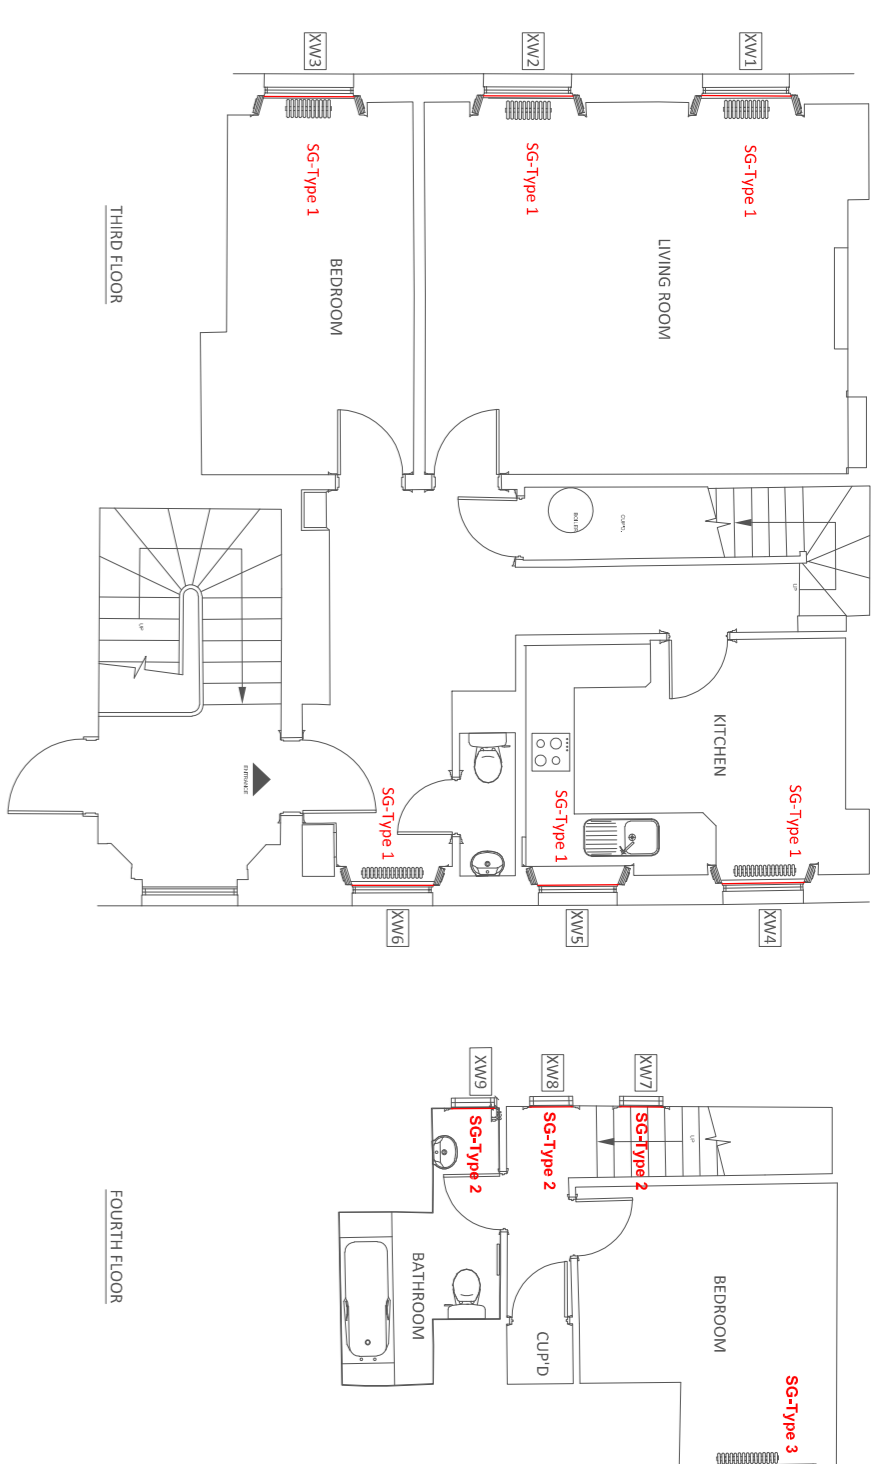
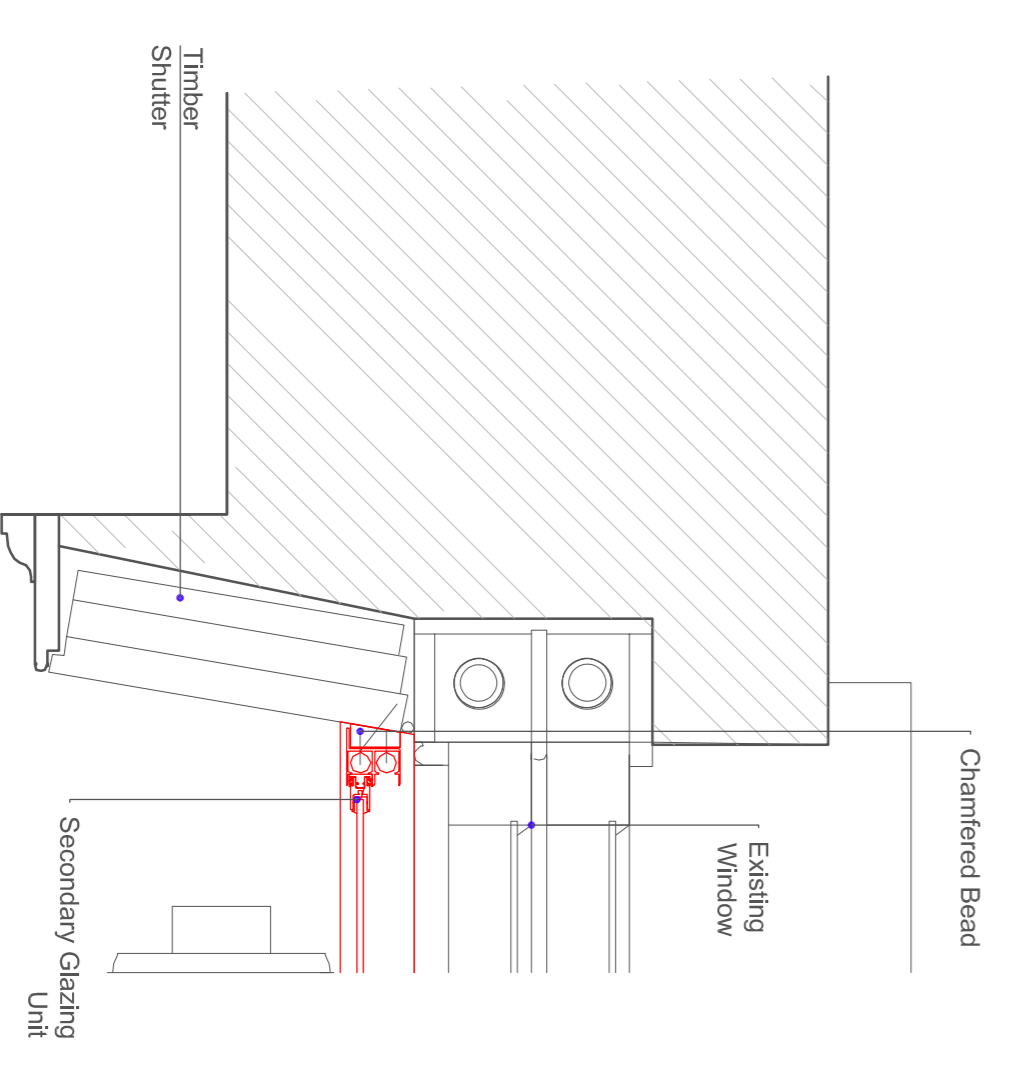


WINDOW KEY

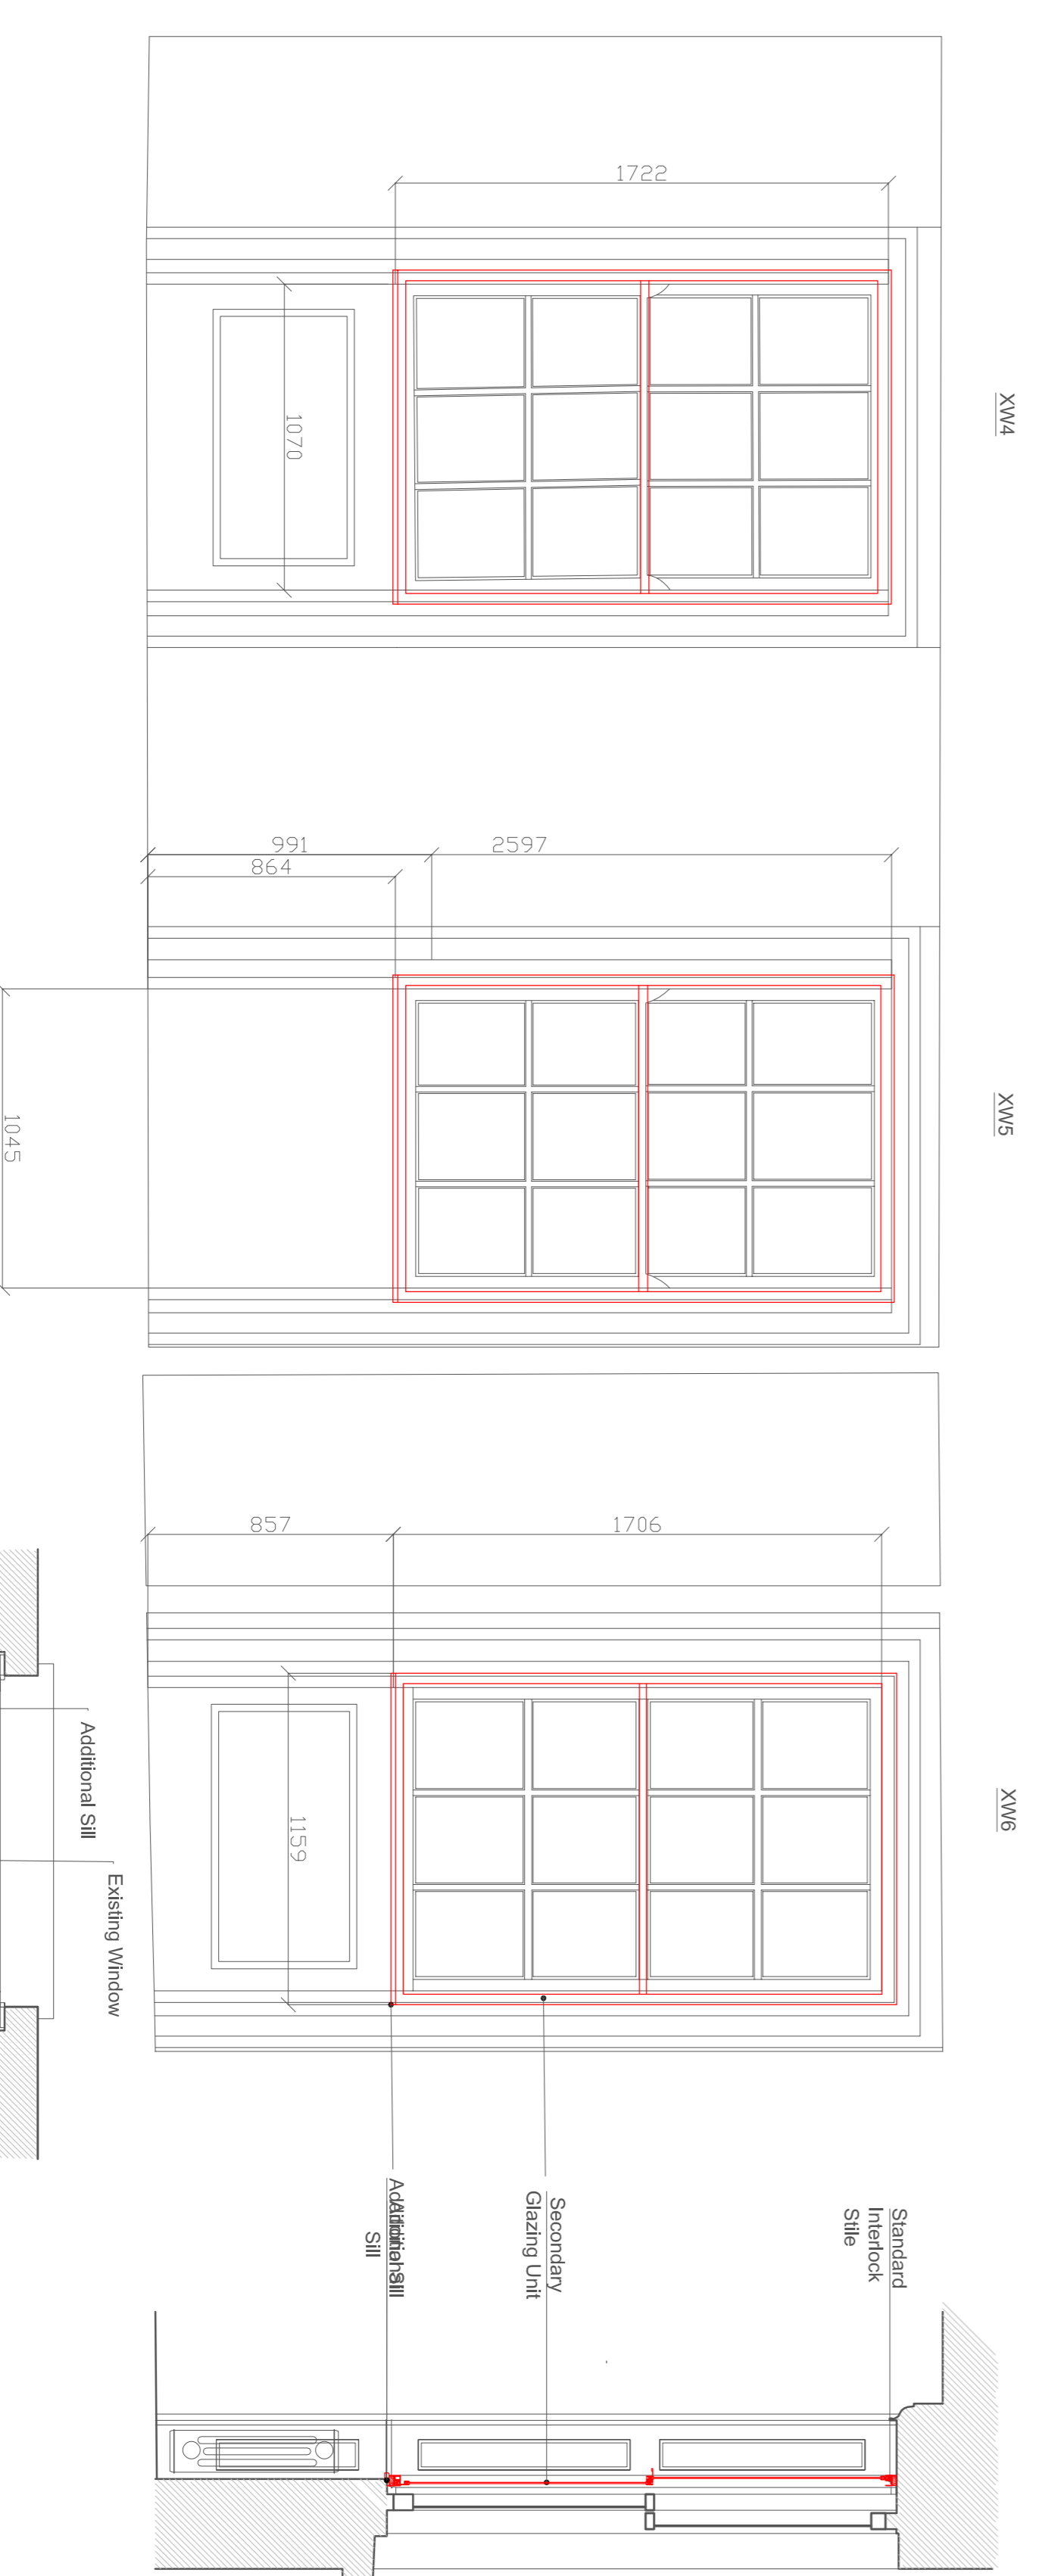


KEY
 — New Secondary Glazing (SG)
 — Existing Window

SG - TYPE 1

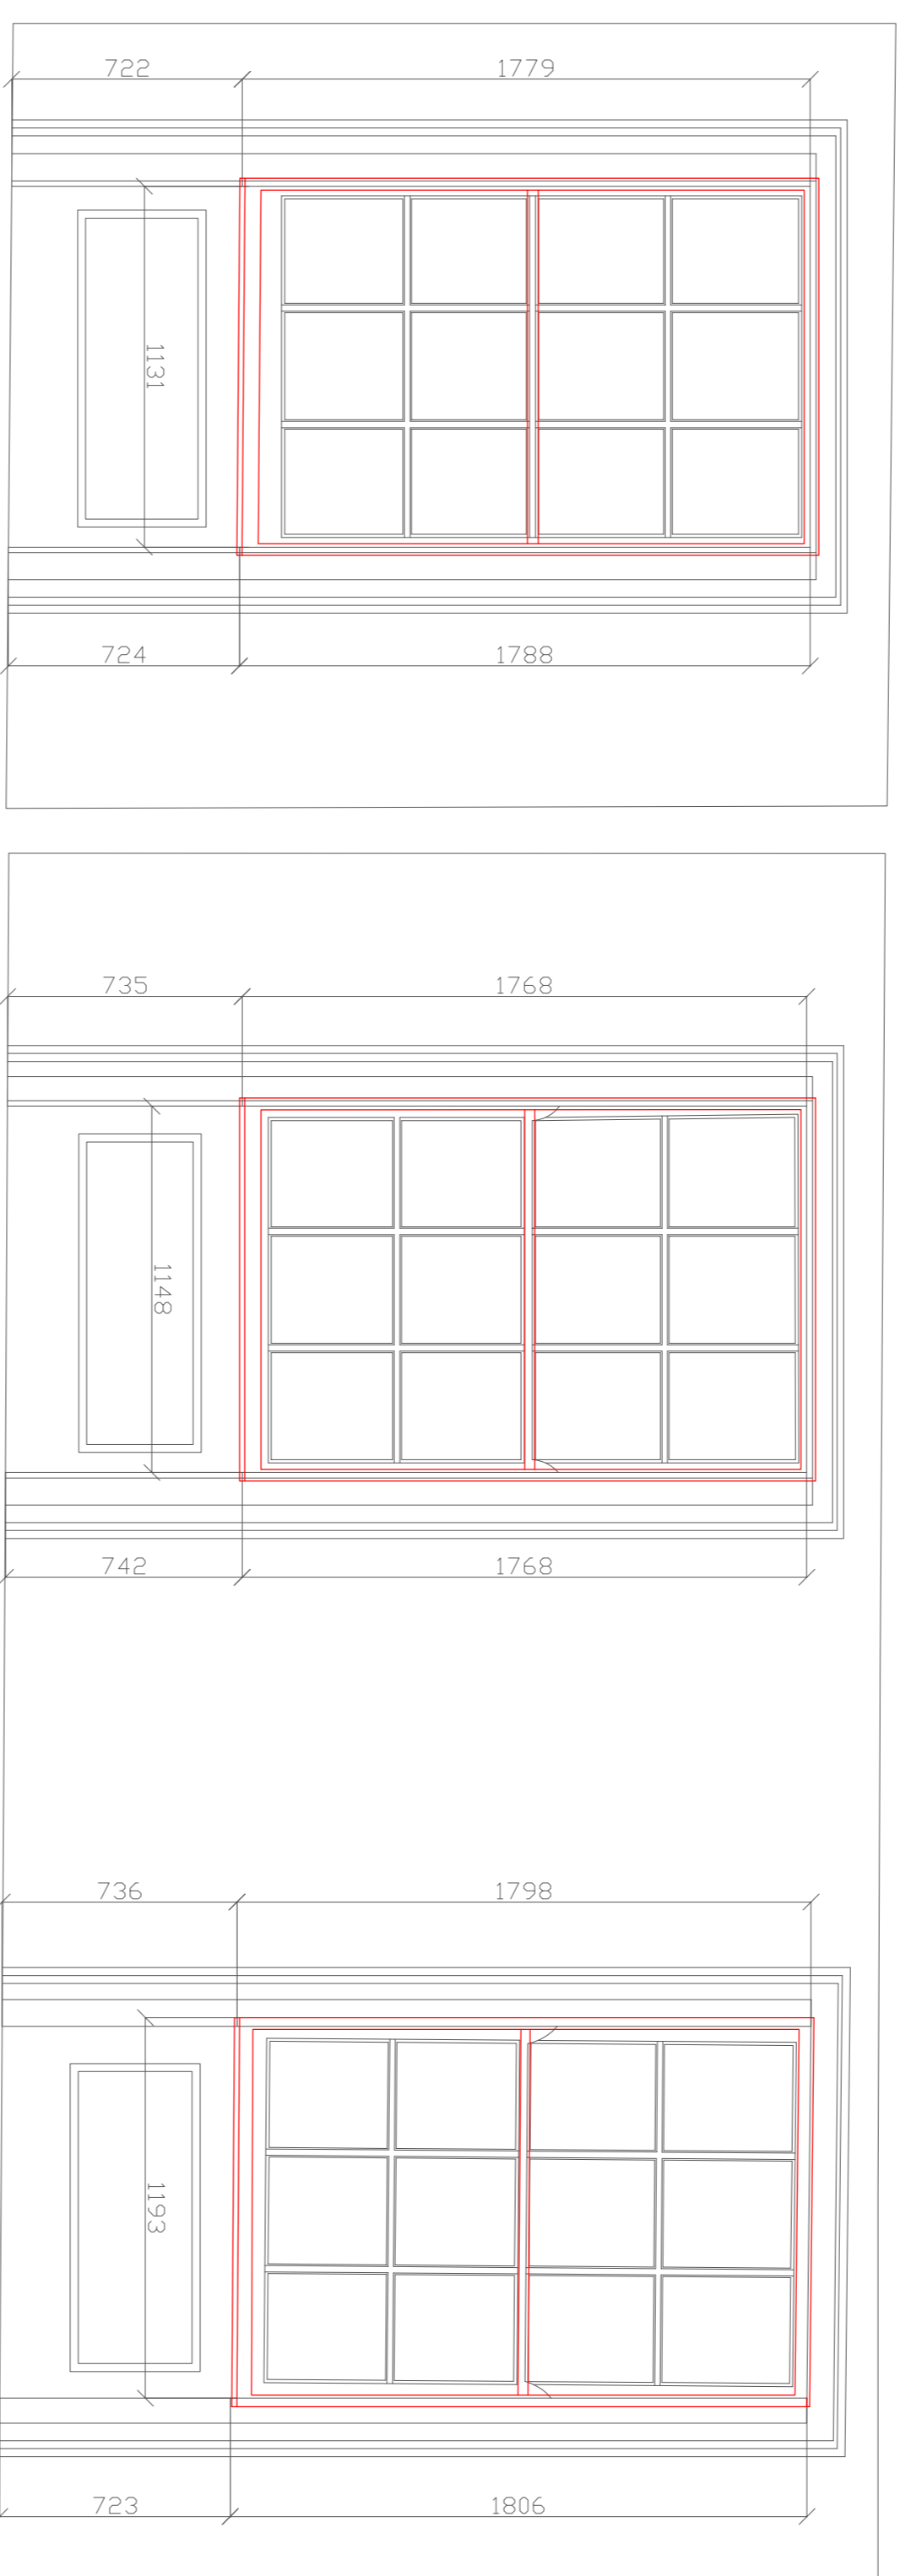


1 Type 1 Window Secondary Glazing Elevations/ Sections/ Plans

1:20

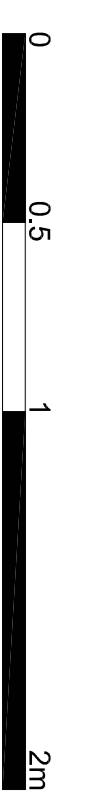

2 Type 1 Window Detail- Splayed Reveal

1:5

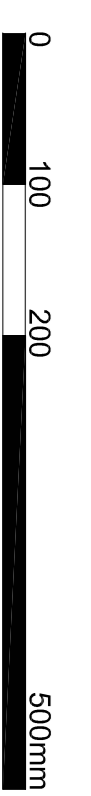

1. 13.07.18. Planning JH
 Rev. Date, Description Sign



The Studio, Dunstable Road, Luton, SK9 4JL
 444 0129 797 7979
 info@holtarchitecture.co.uk www.holtarchitecture.co.uk
 © This drawing is copyright
 Do not scale this drawing
 All dimensions are in millimeters.
 Contractor to check all dimensions on site.

Project Title Scale
 2 Verulam Buildings Varies @ A1
 Purpose of Issue
 PRELIMINARY
 Drawing Title
 Secondary Glazing
 Type 1

Drawing Number Rev
 1803-HA-XX-DR-A- 0501 1